



WESTHAVEN

CONSTRUCTION SERVICES, INC

CLIENT
JOHN NELSON

ADDRESS
ADDRESS

PROJECT
3506


PROJECT NAME
CONTINUUM SOUTH

DRAWN BY
Abel Q.

DESIGN BY
Joel A.

DESCRIPTION
AREAS

A-01

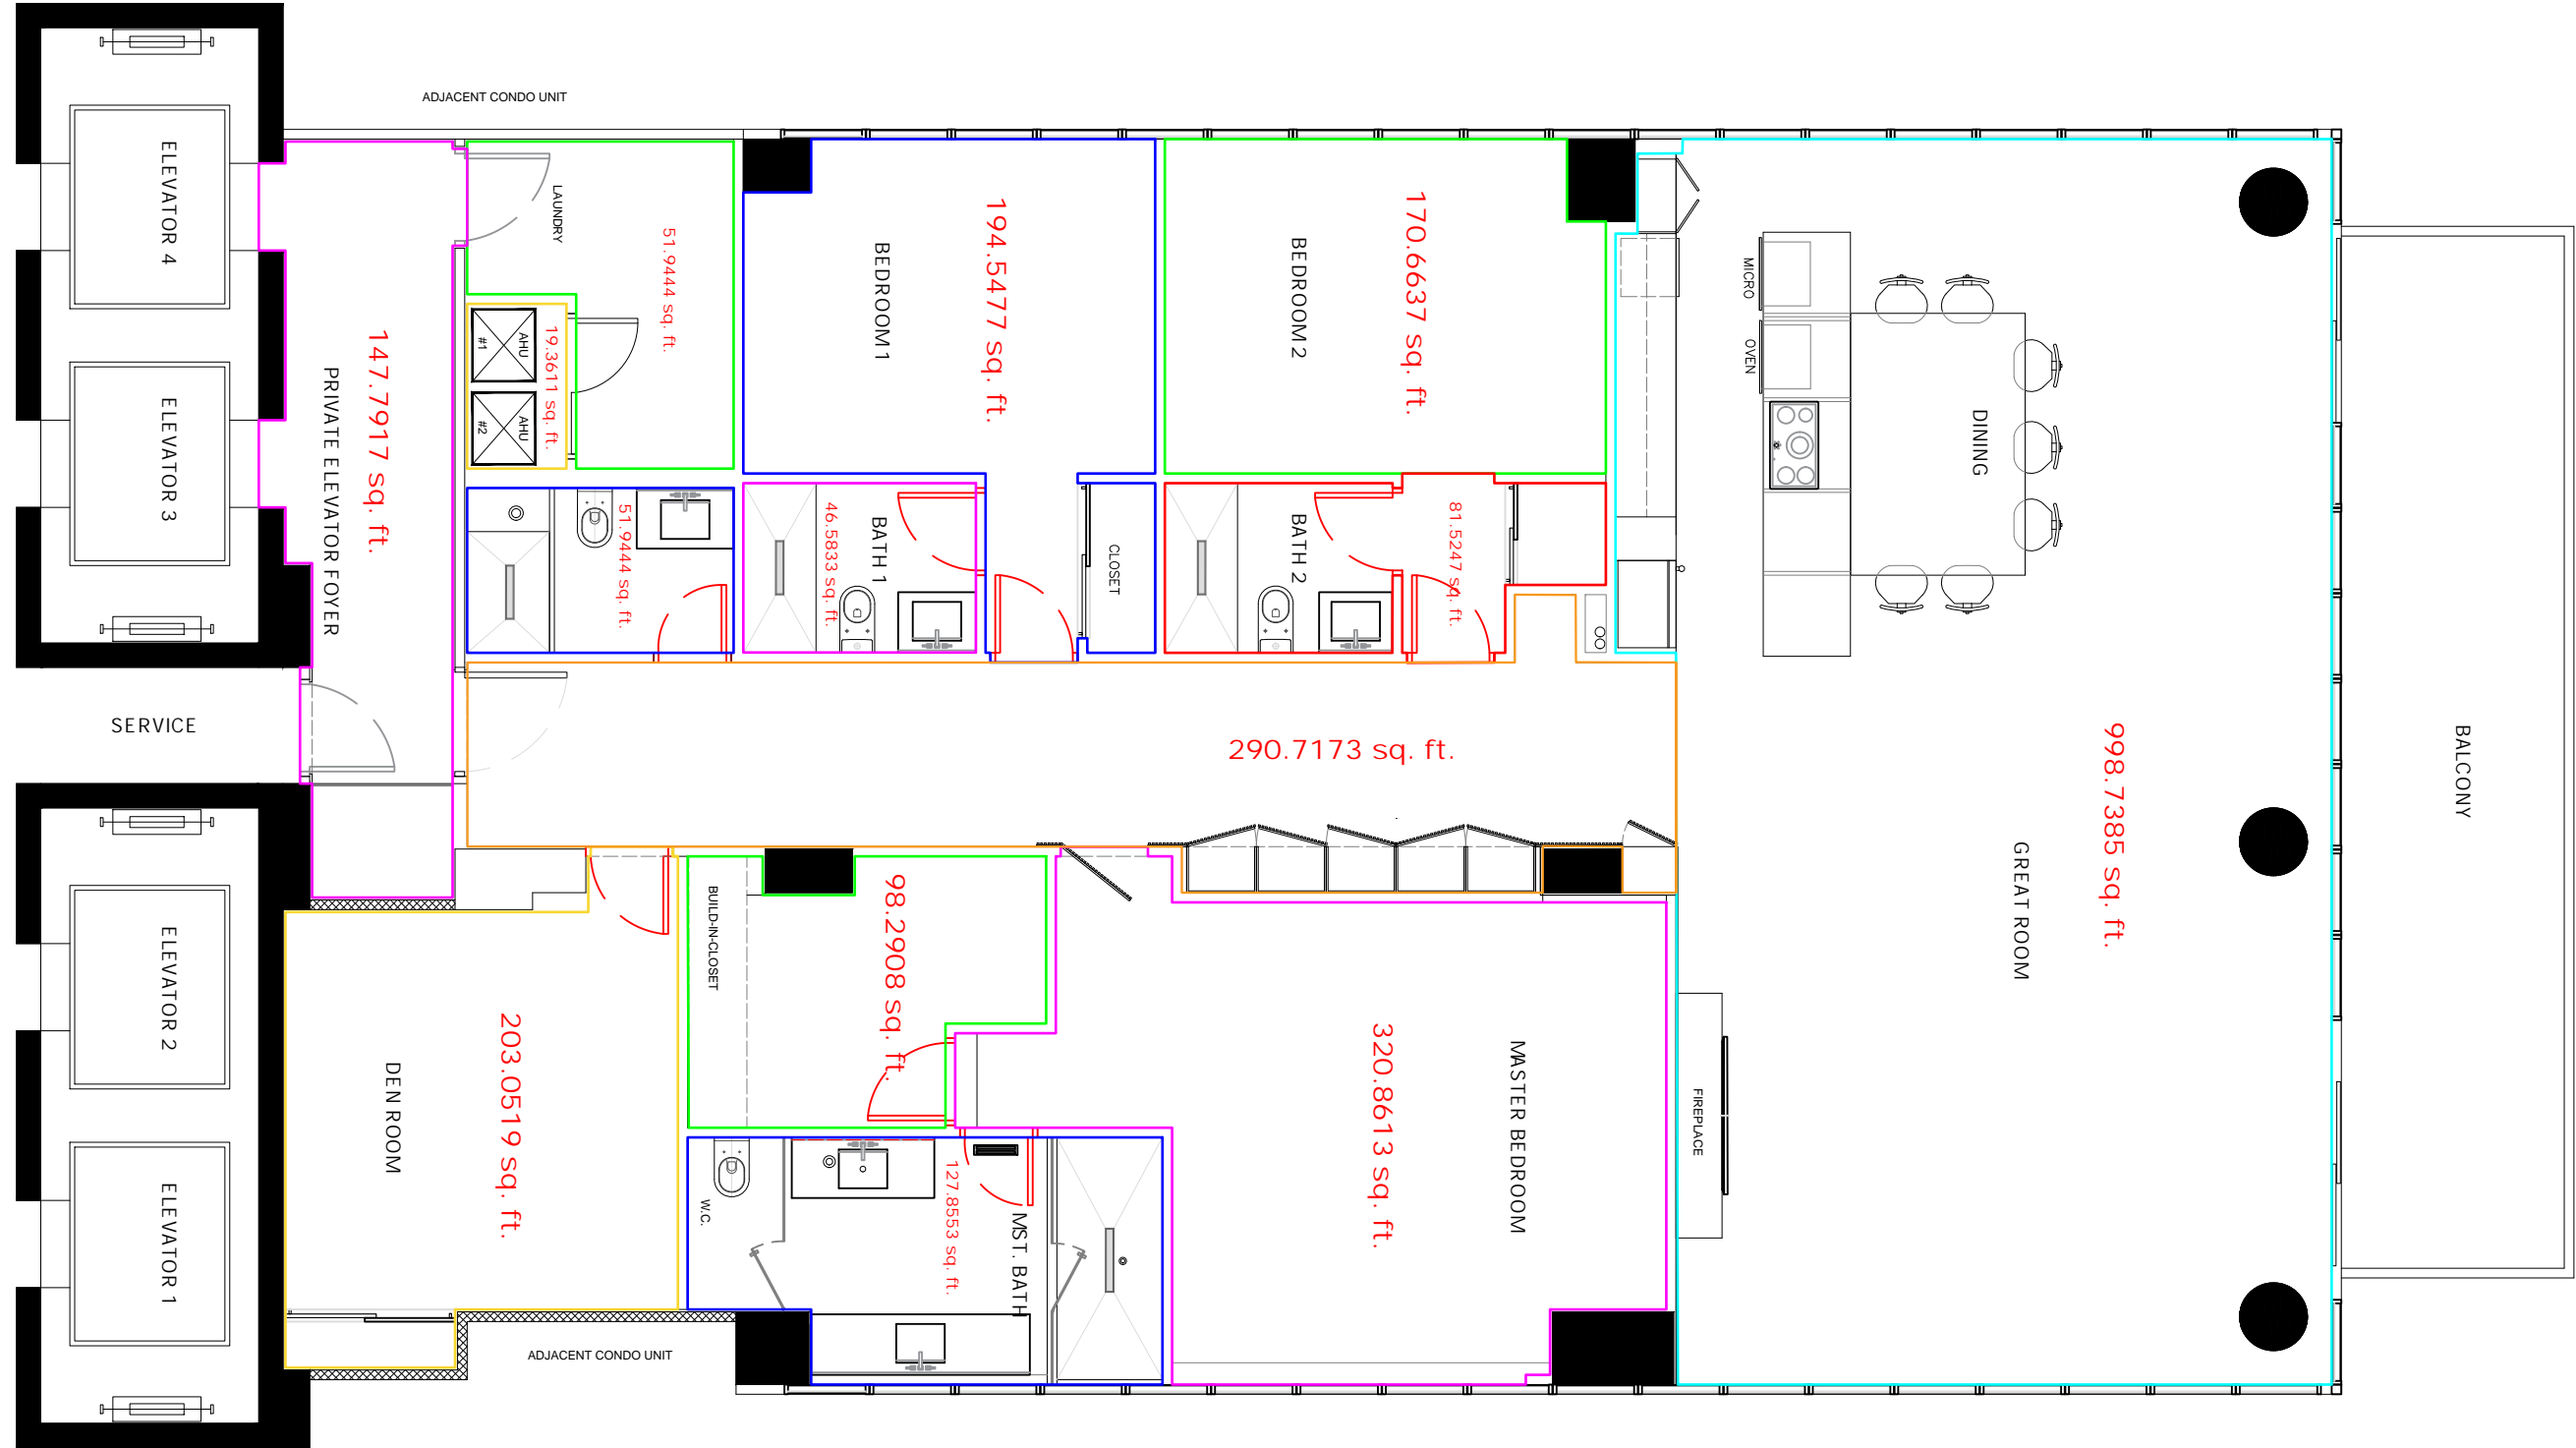

Scale 1=