




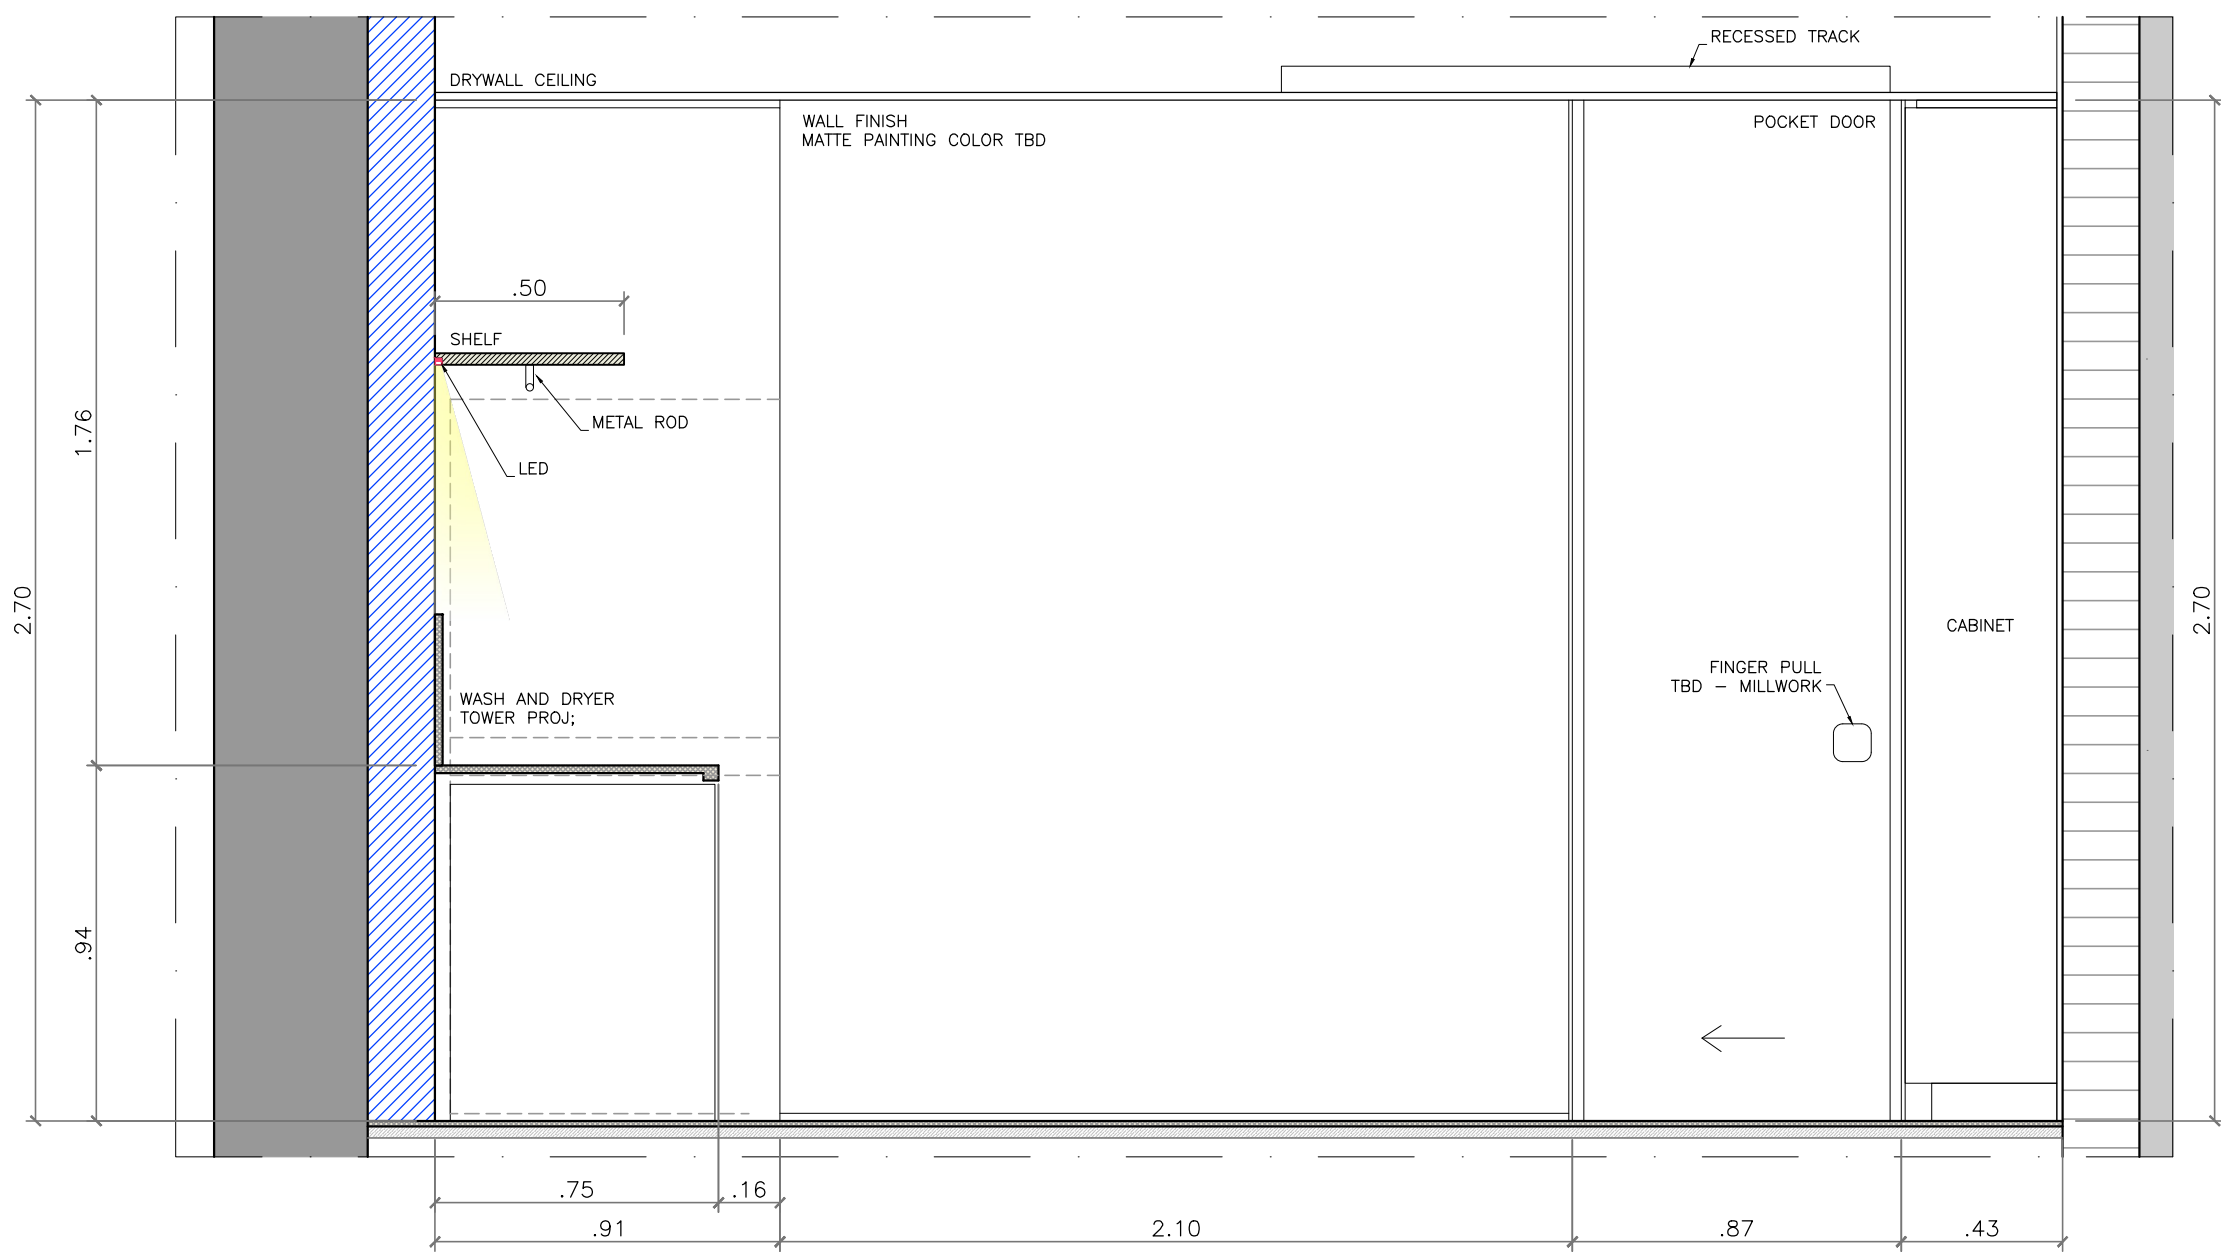


ELEVATION 01
scale 1:20

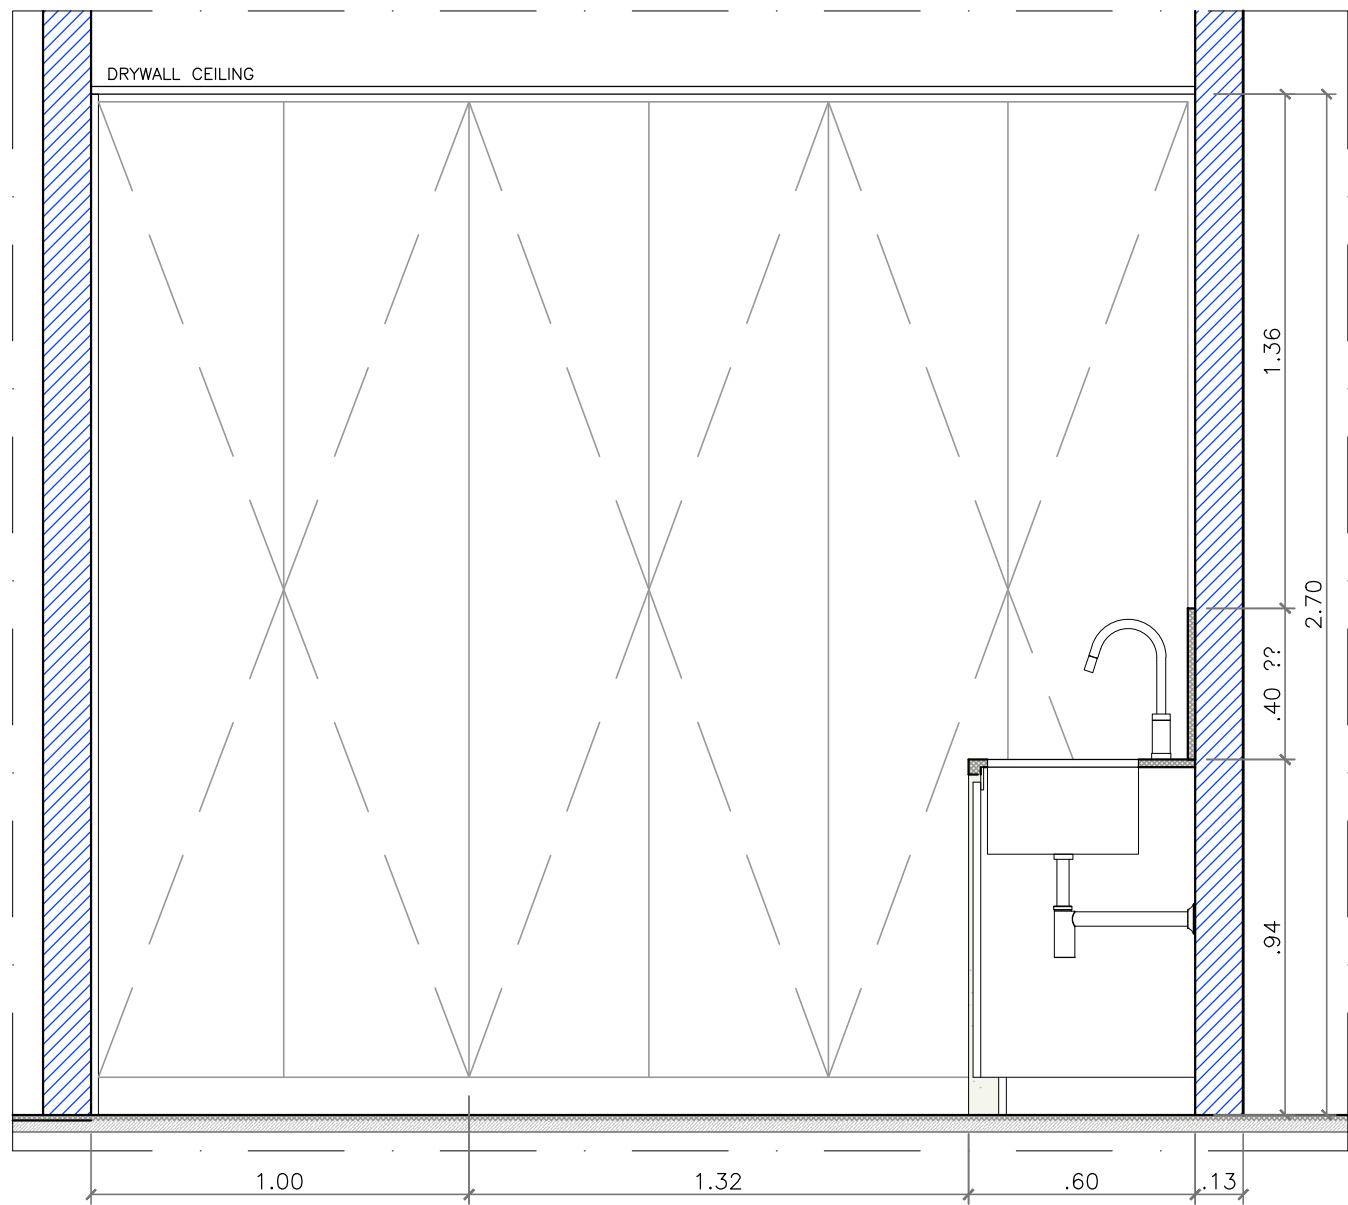


ELEVATION 02
scale 1:20

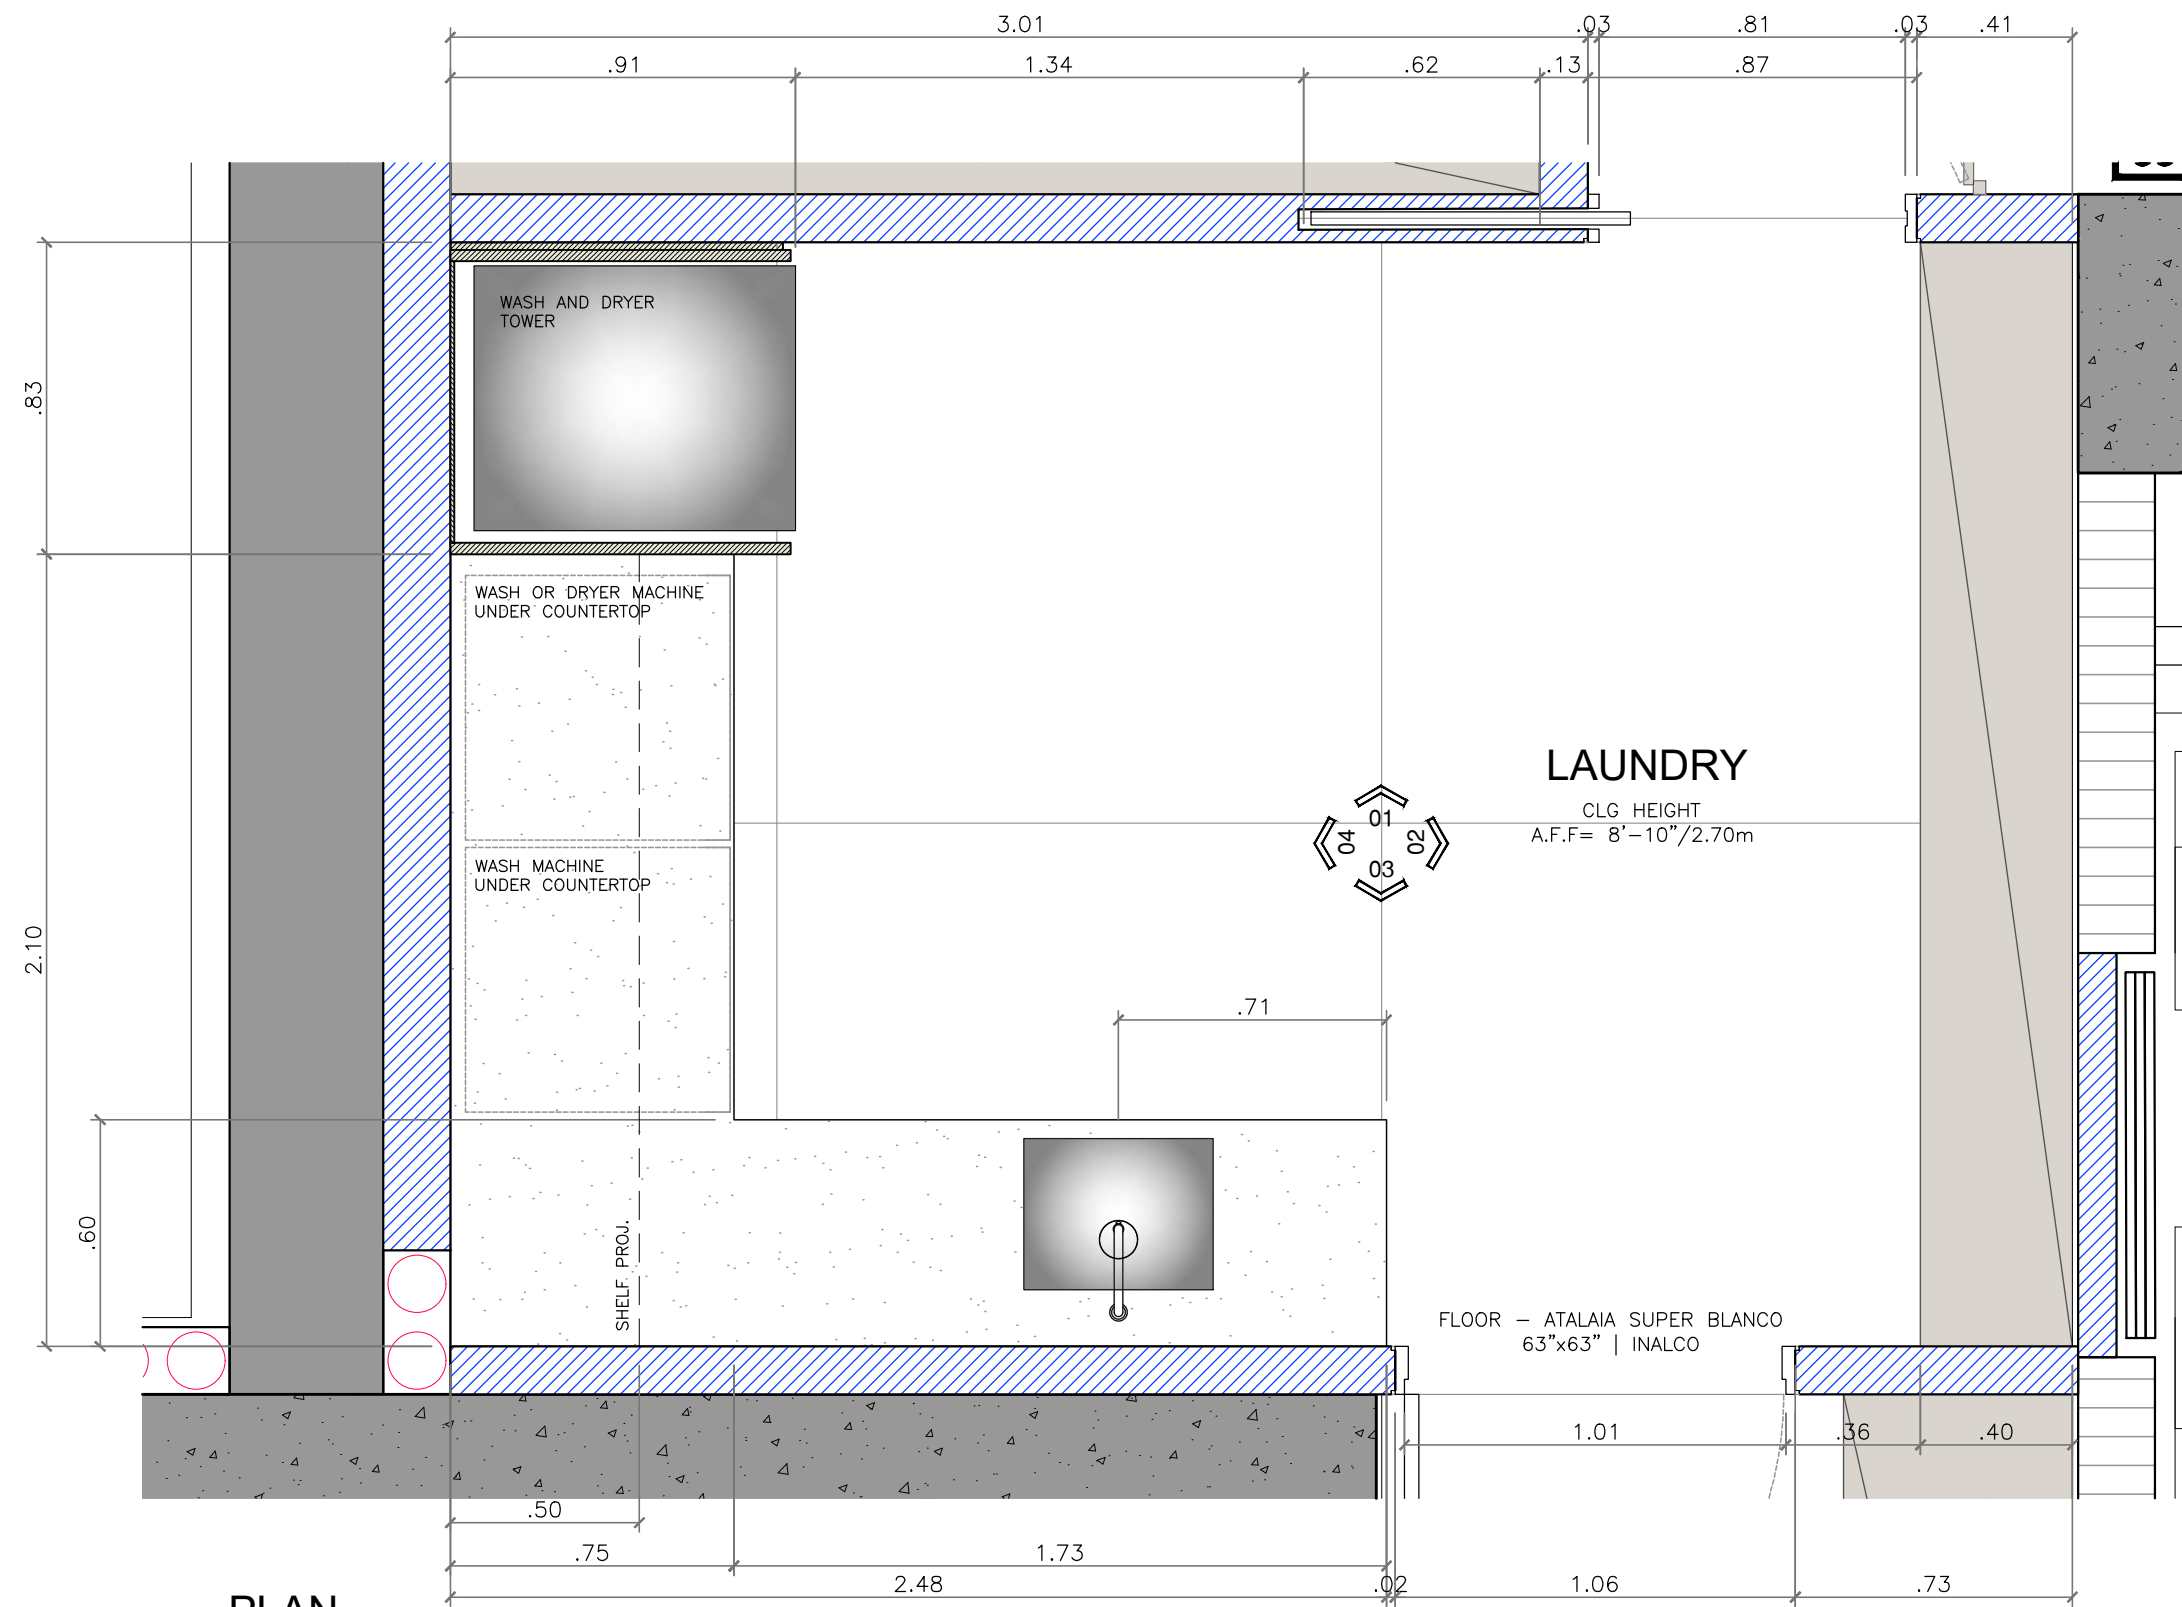

PLAN
scale 1:20

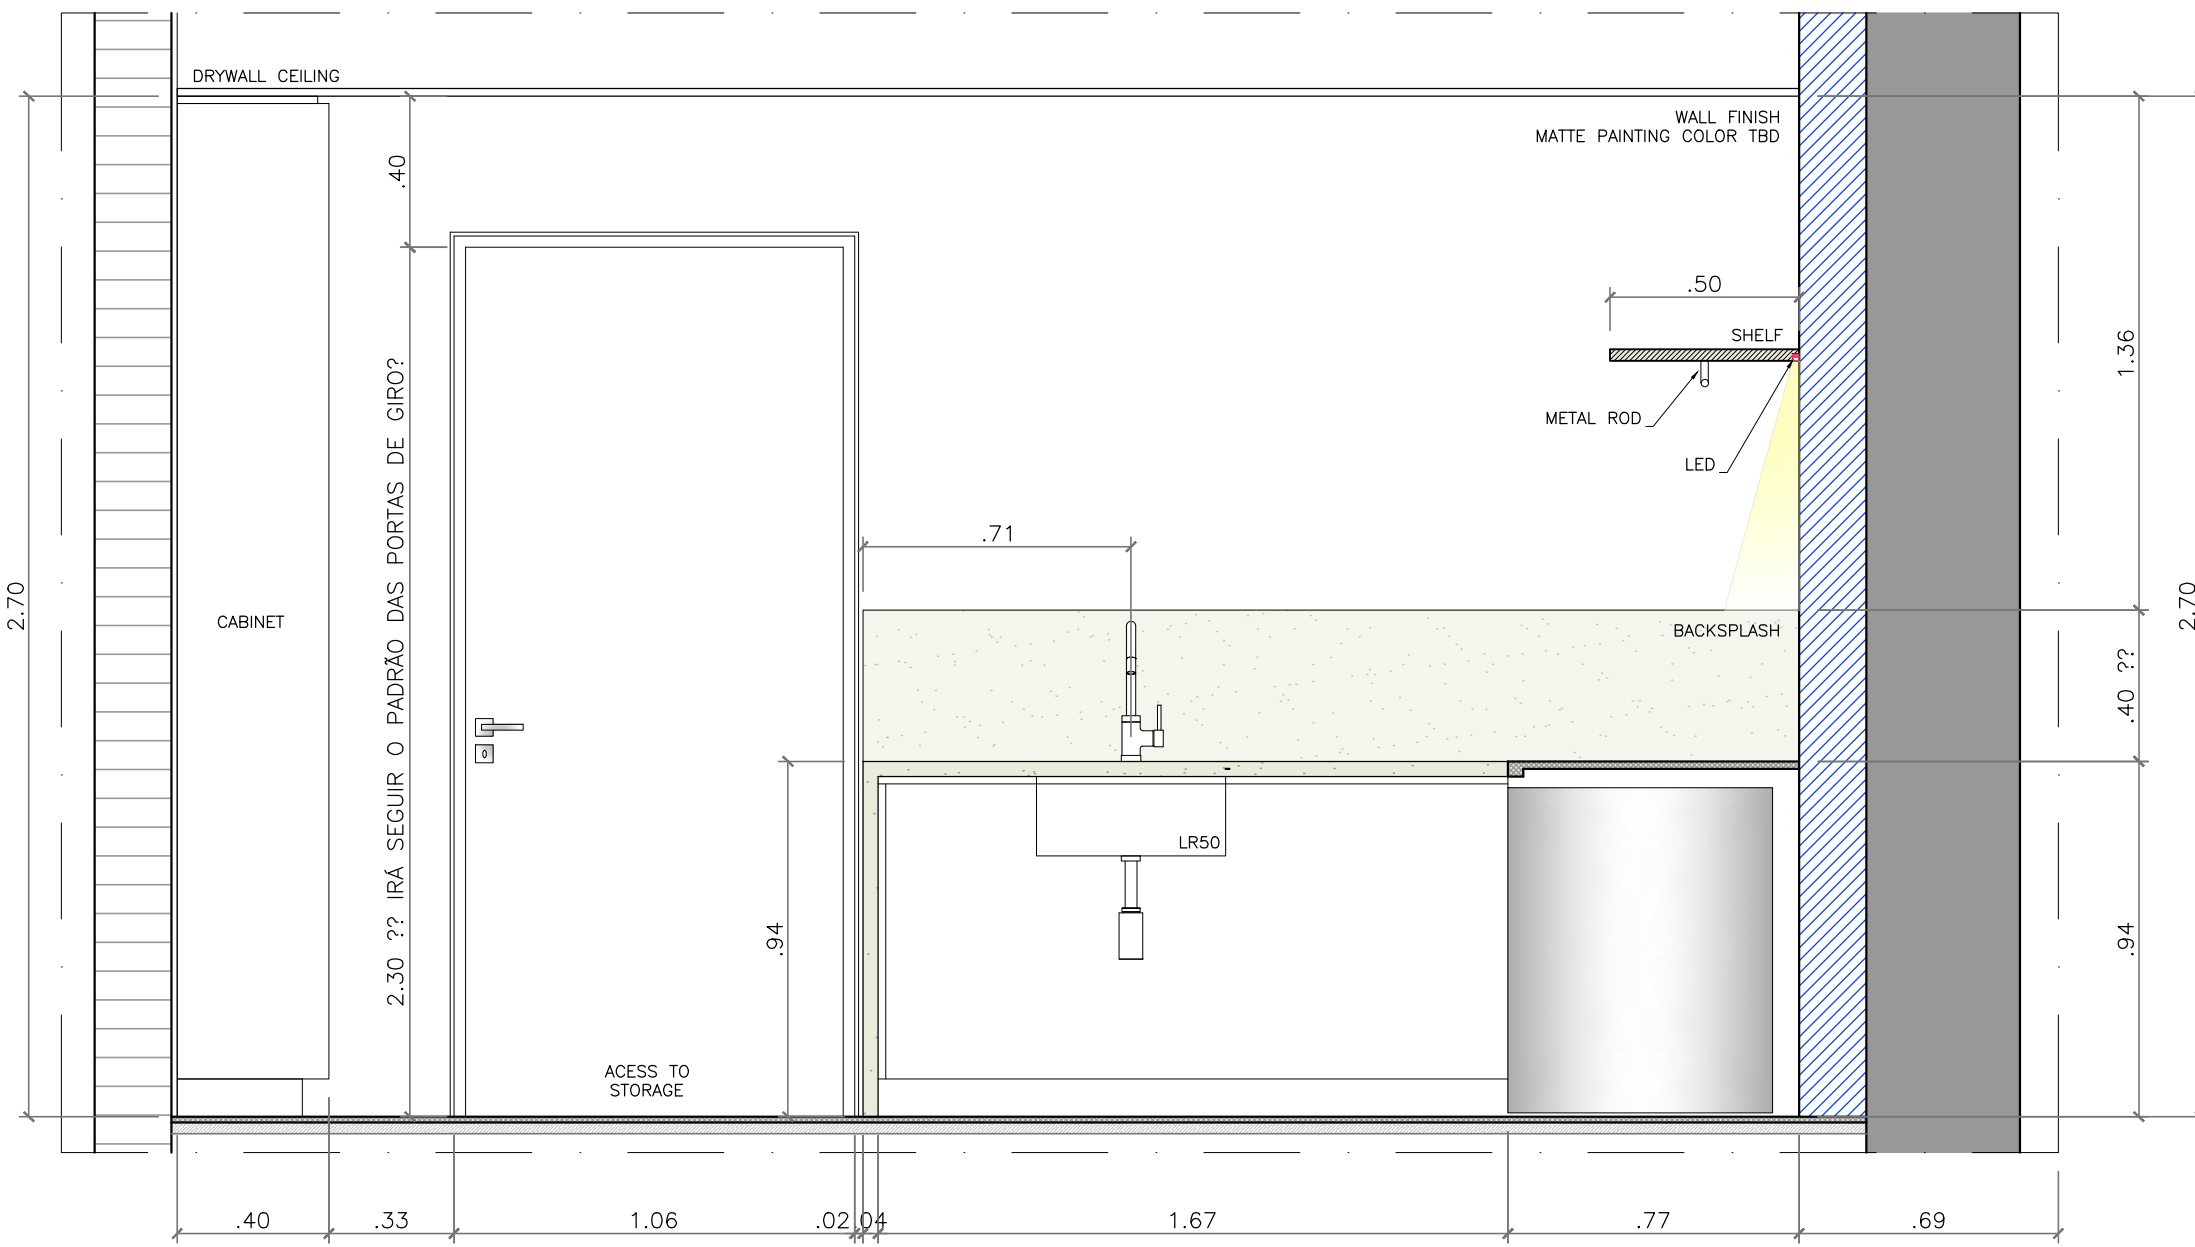

ELEVATION 03
scale 1:20

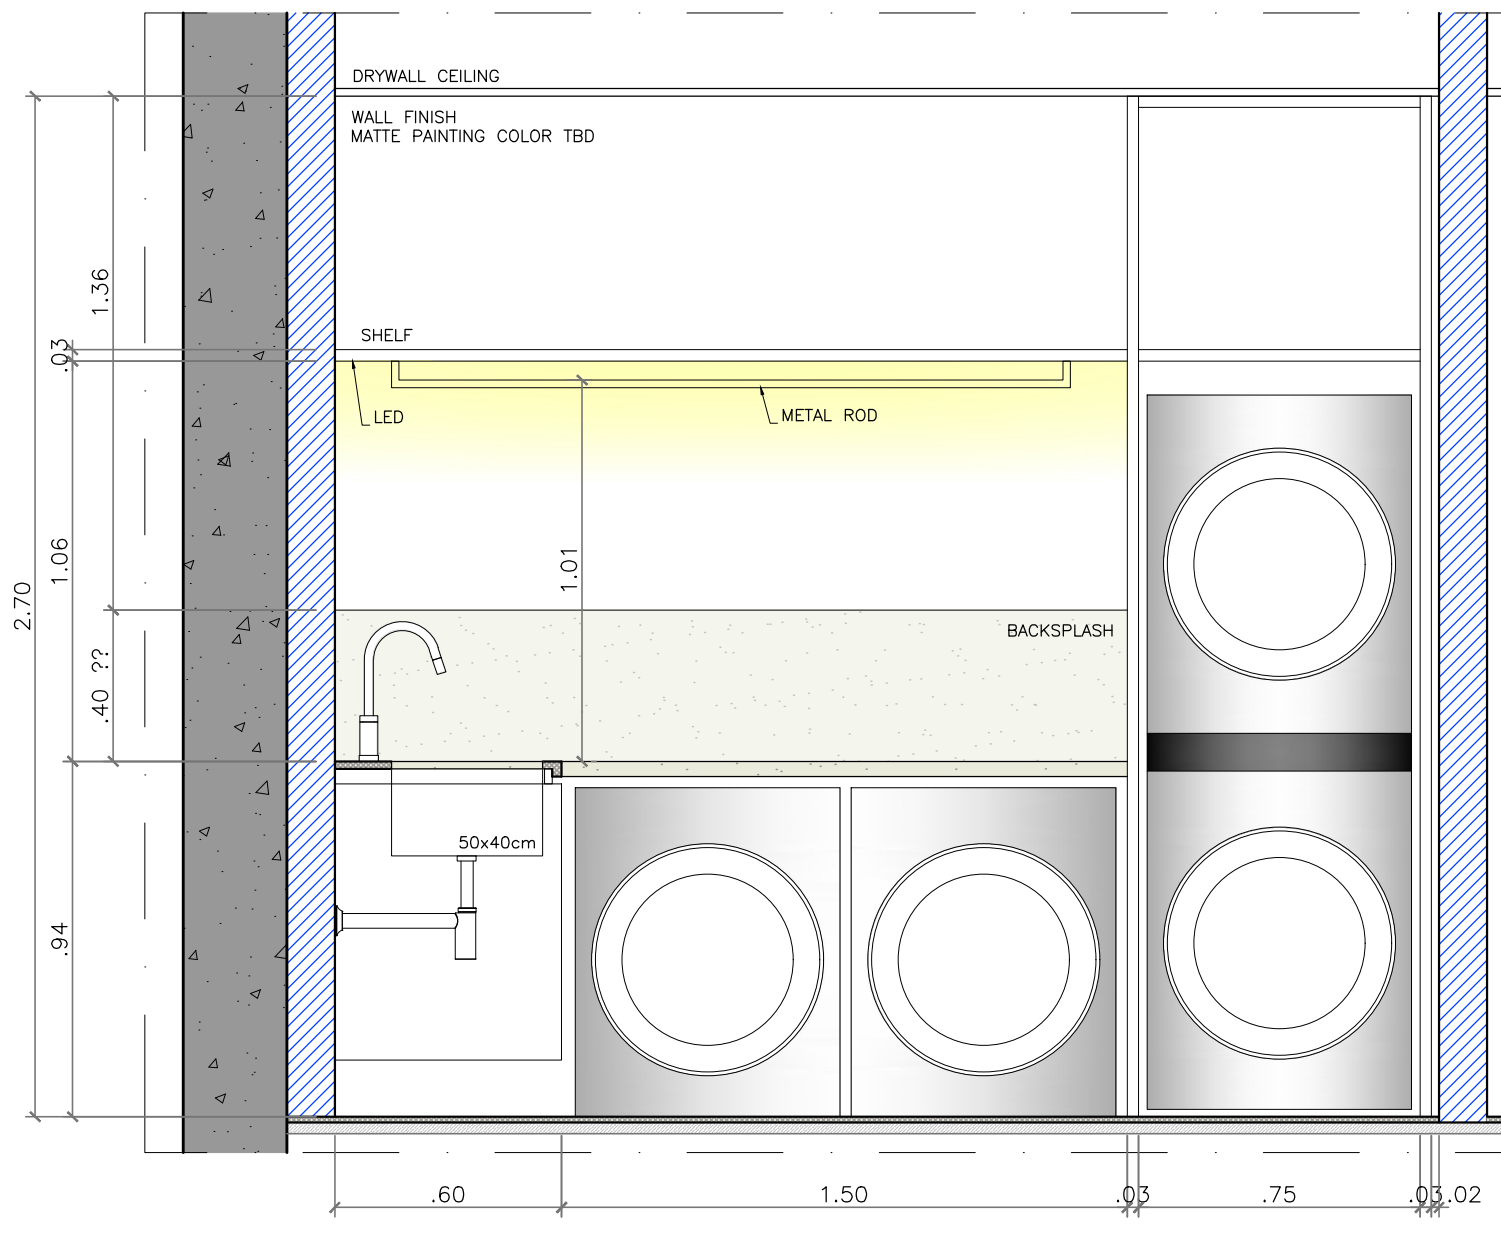

ELEVATION 04
scale 1:20

INITIAL ISSUE				2026/03/16	
REVISÃO	CLIENT	OBS		DATE	SHEET
	KAREN and JAMES OLIVEIRA	CONFIRM ON-SITE MEASUREMENTS		WET ZONE SERIES	UNIC
SITE	CONTINUUM SOUTH			DATE	REVIEW
#3504				2026/03/16	00
SUBJECT	ENLARGED PLANS	COORD.	TIZA KANN	DRAWING	ARCHIVE
LAUNDRY		CARMEN MANSOR		PRISCYLLA LIMA	CS-3504_BASE LAUNDRY