
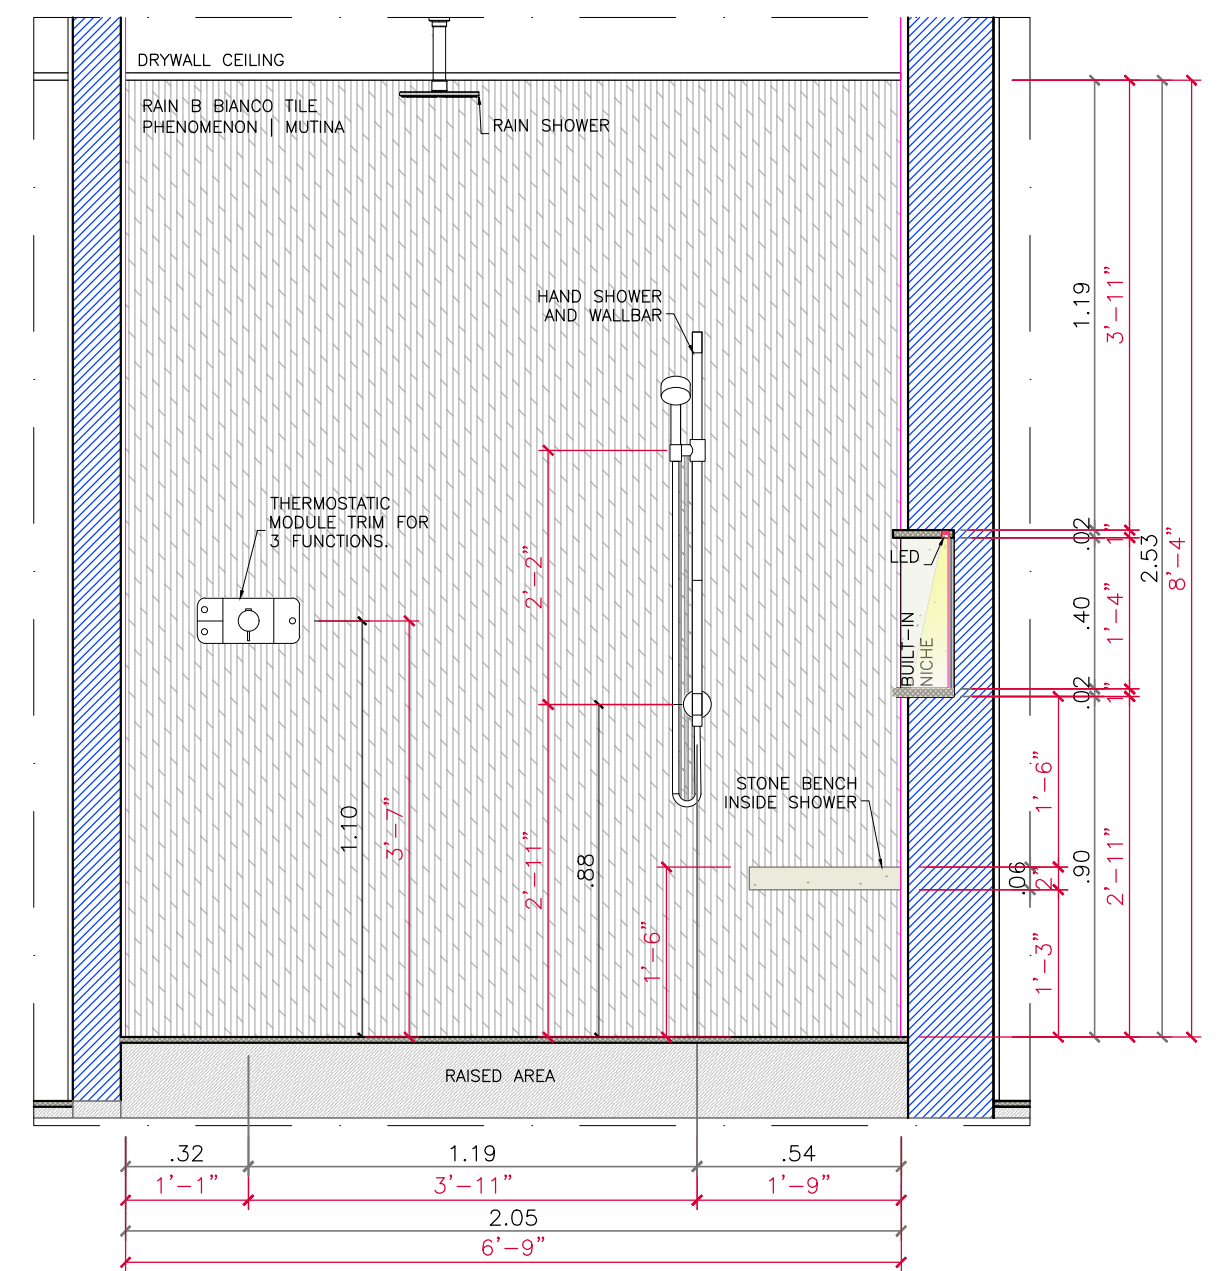
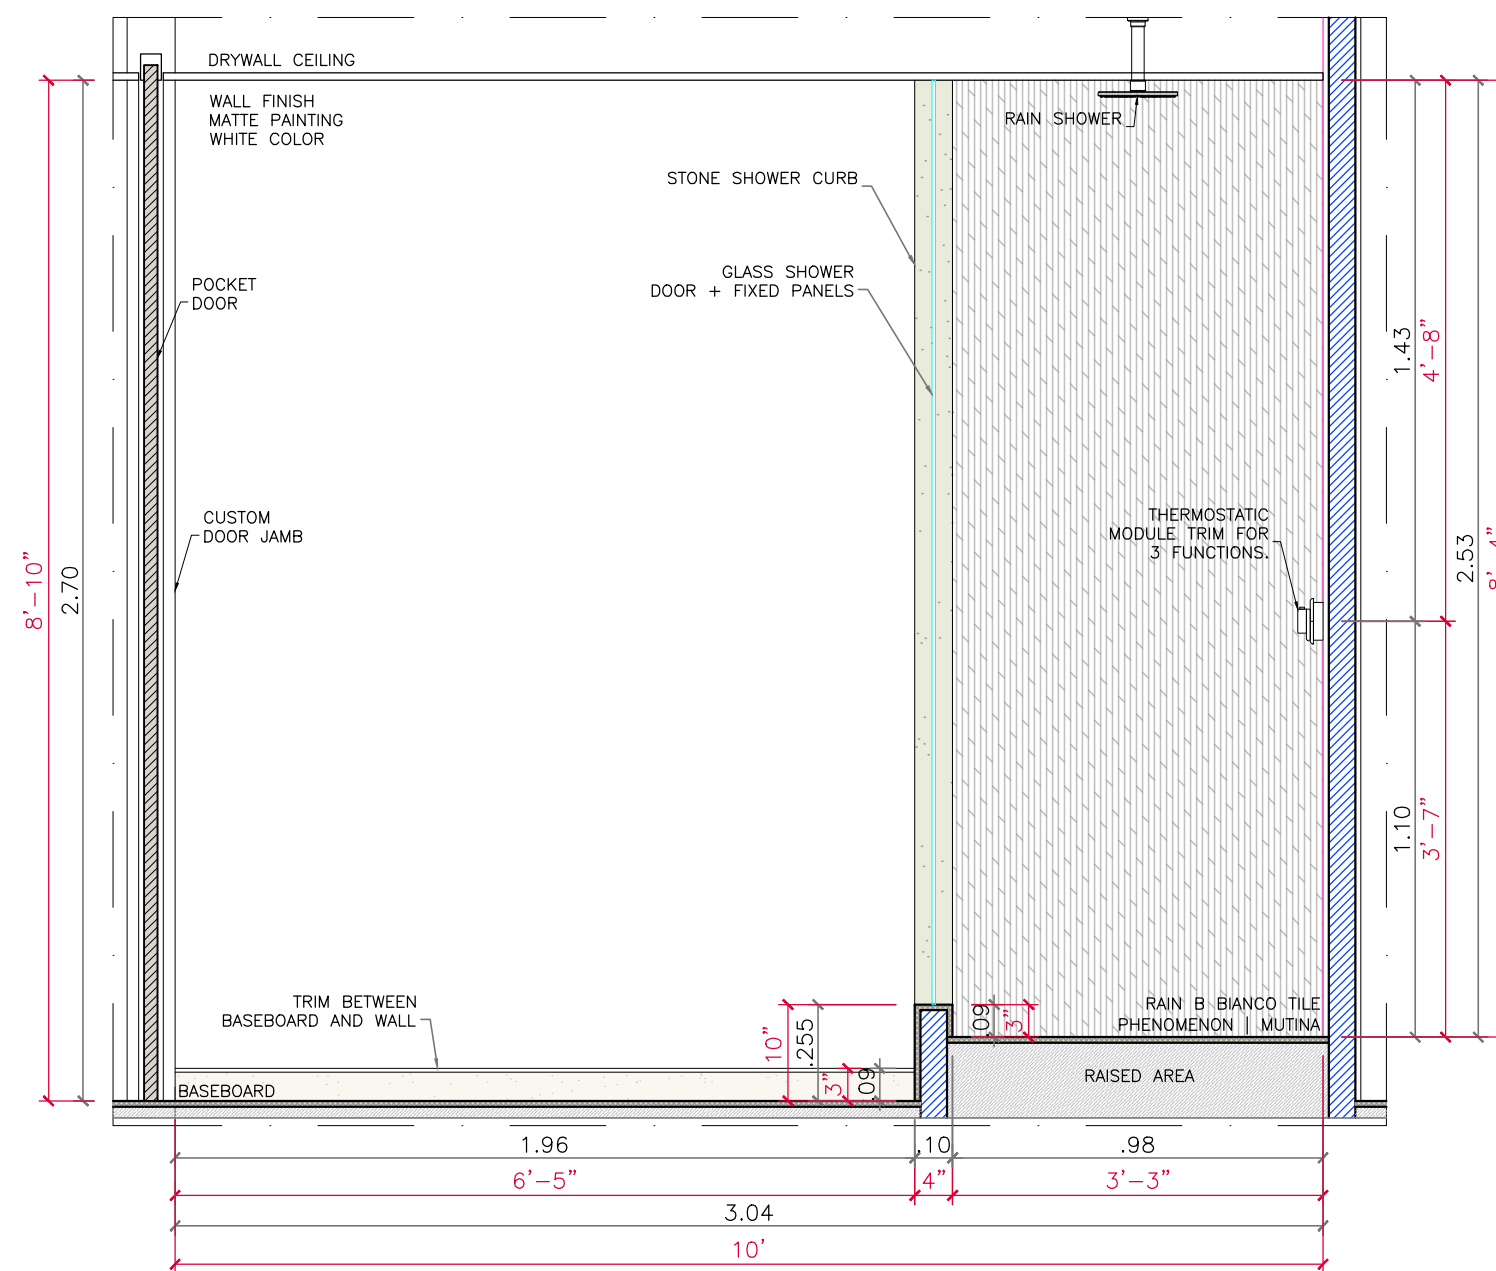
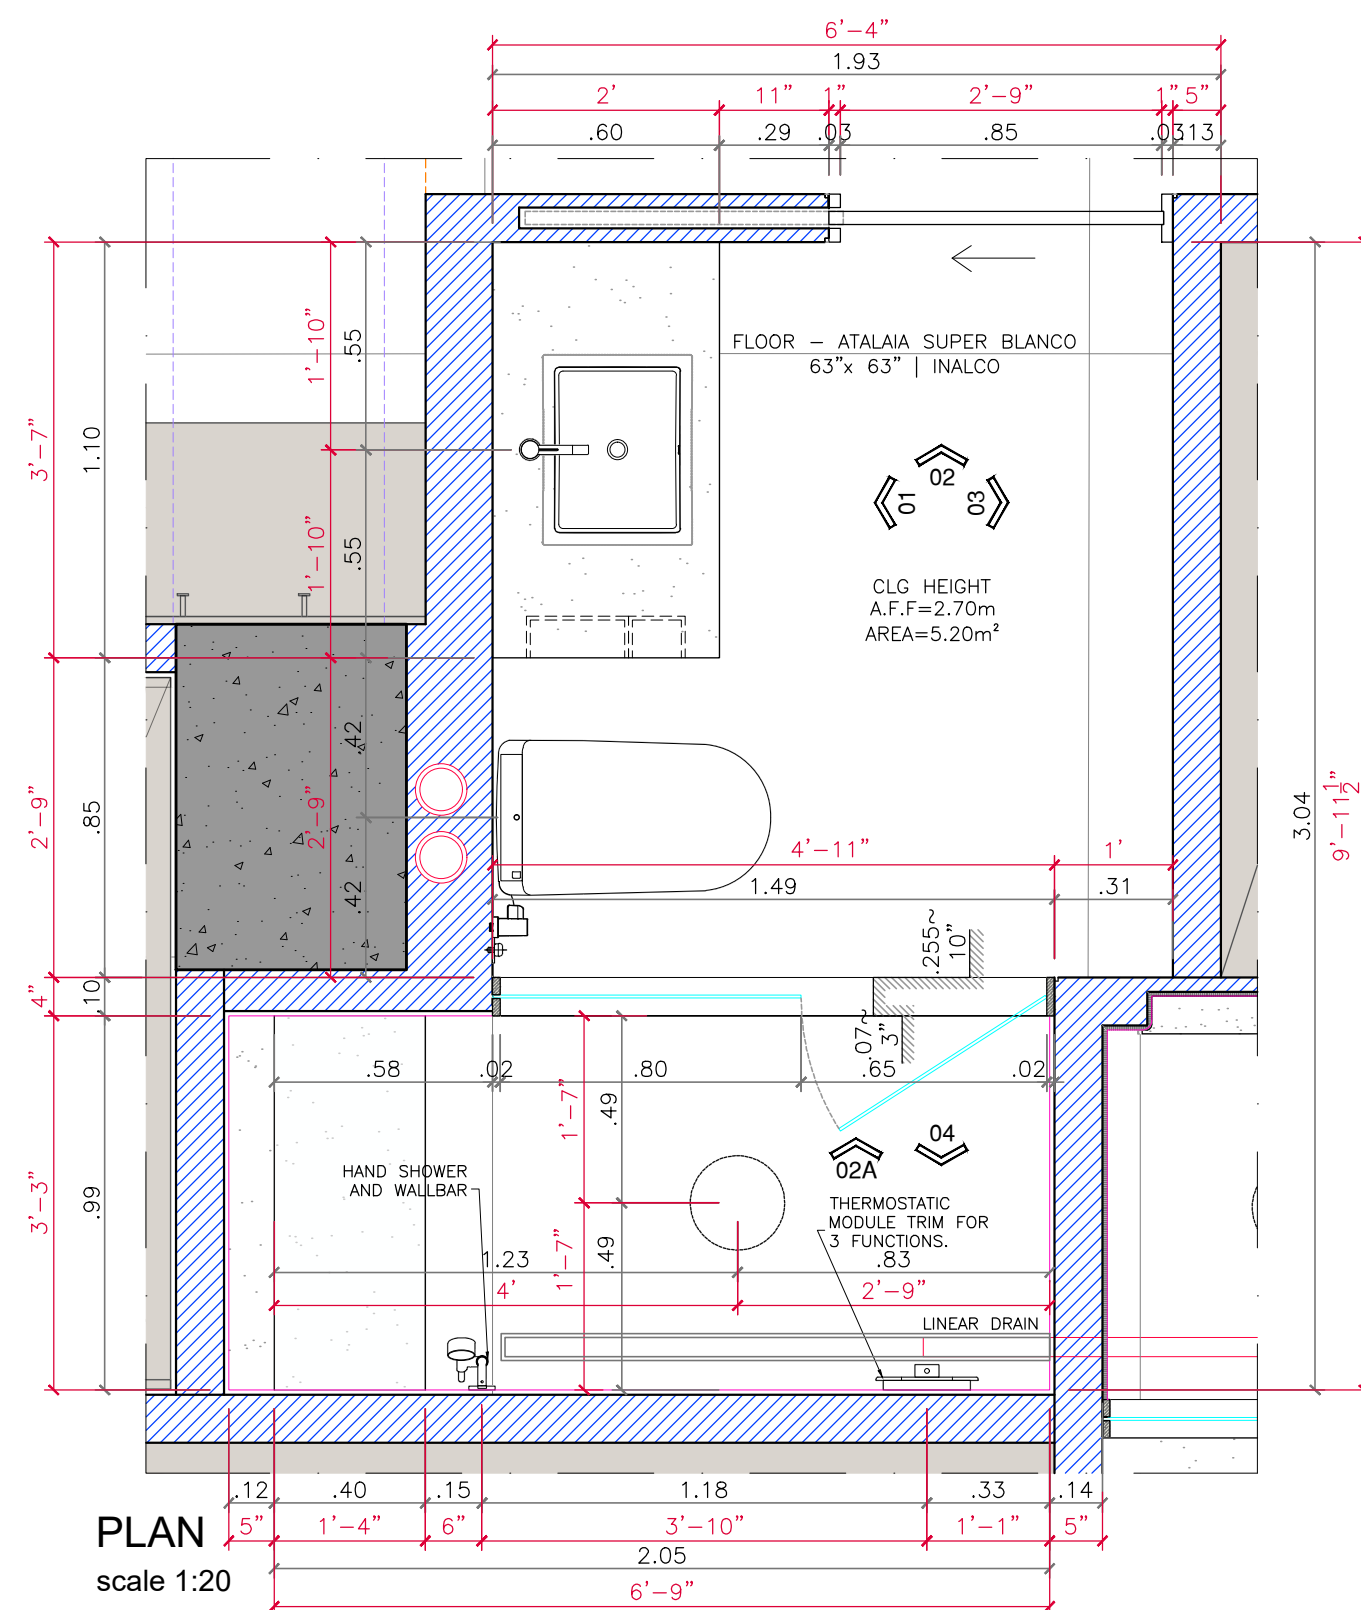
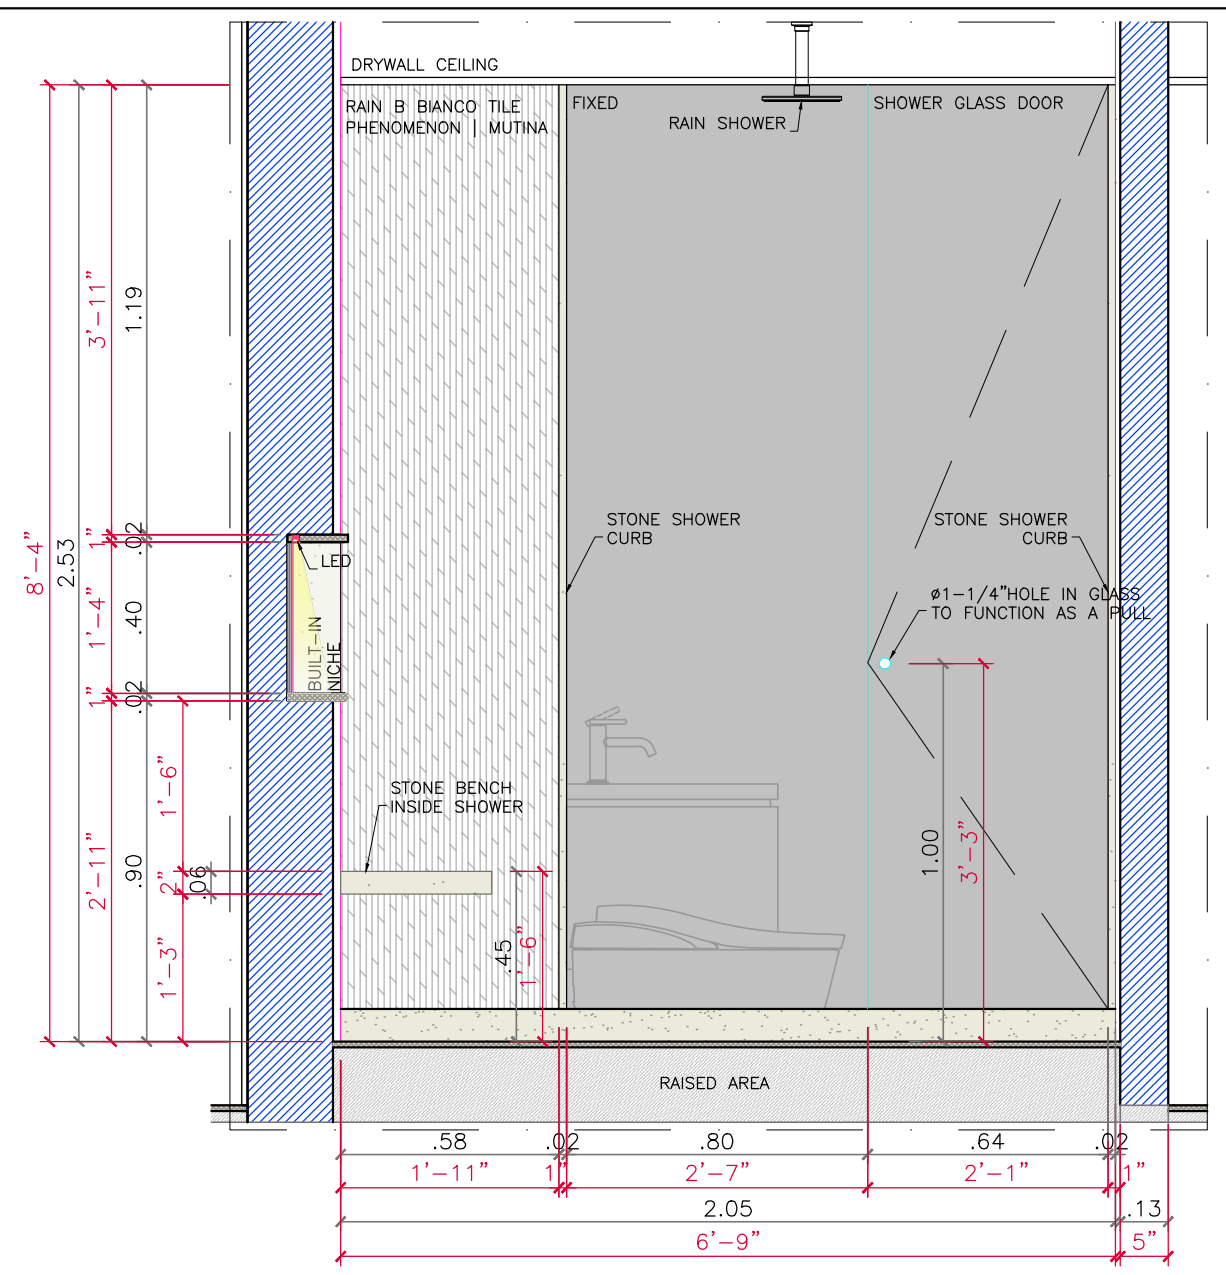
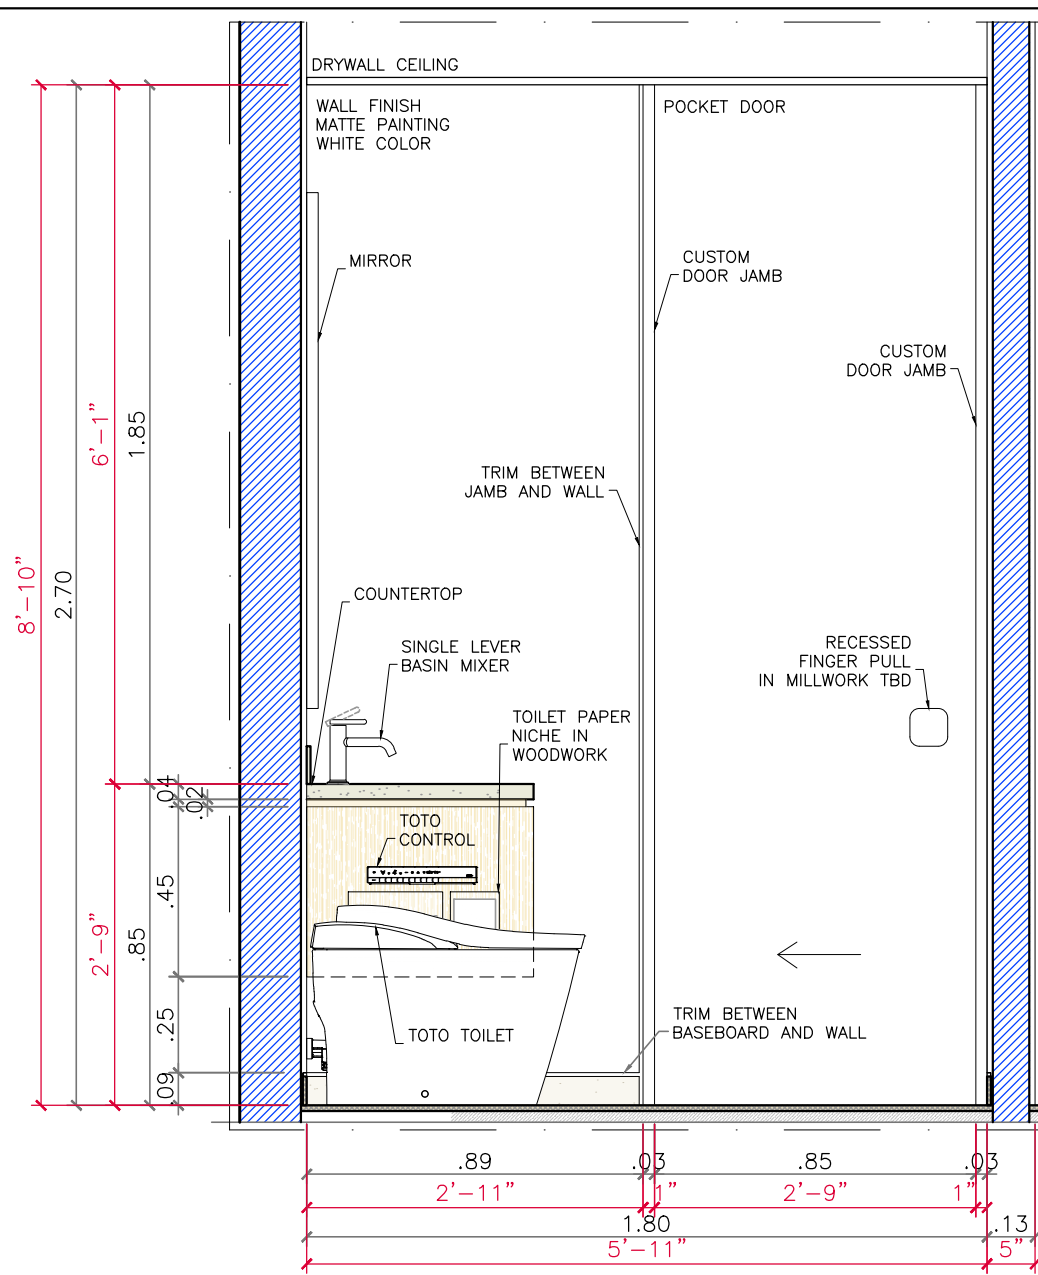


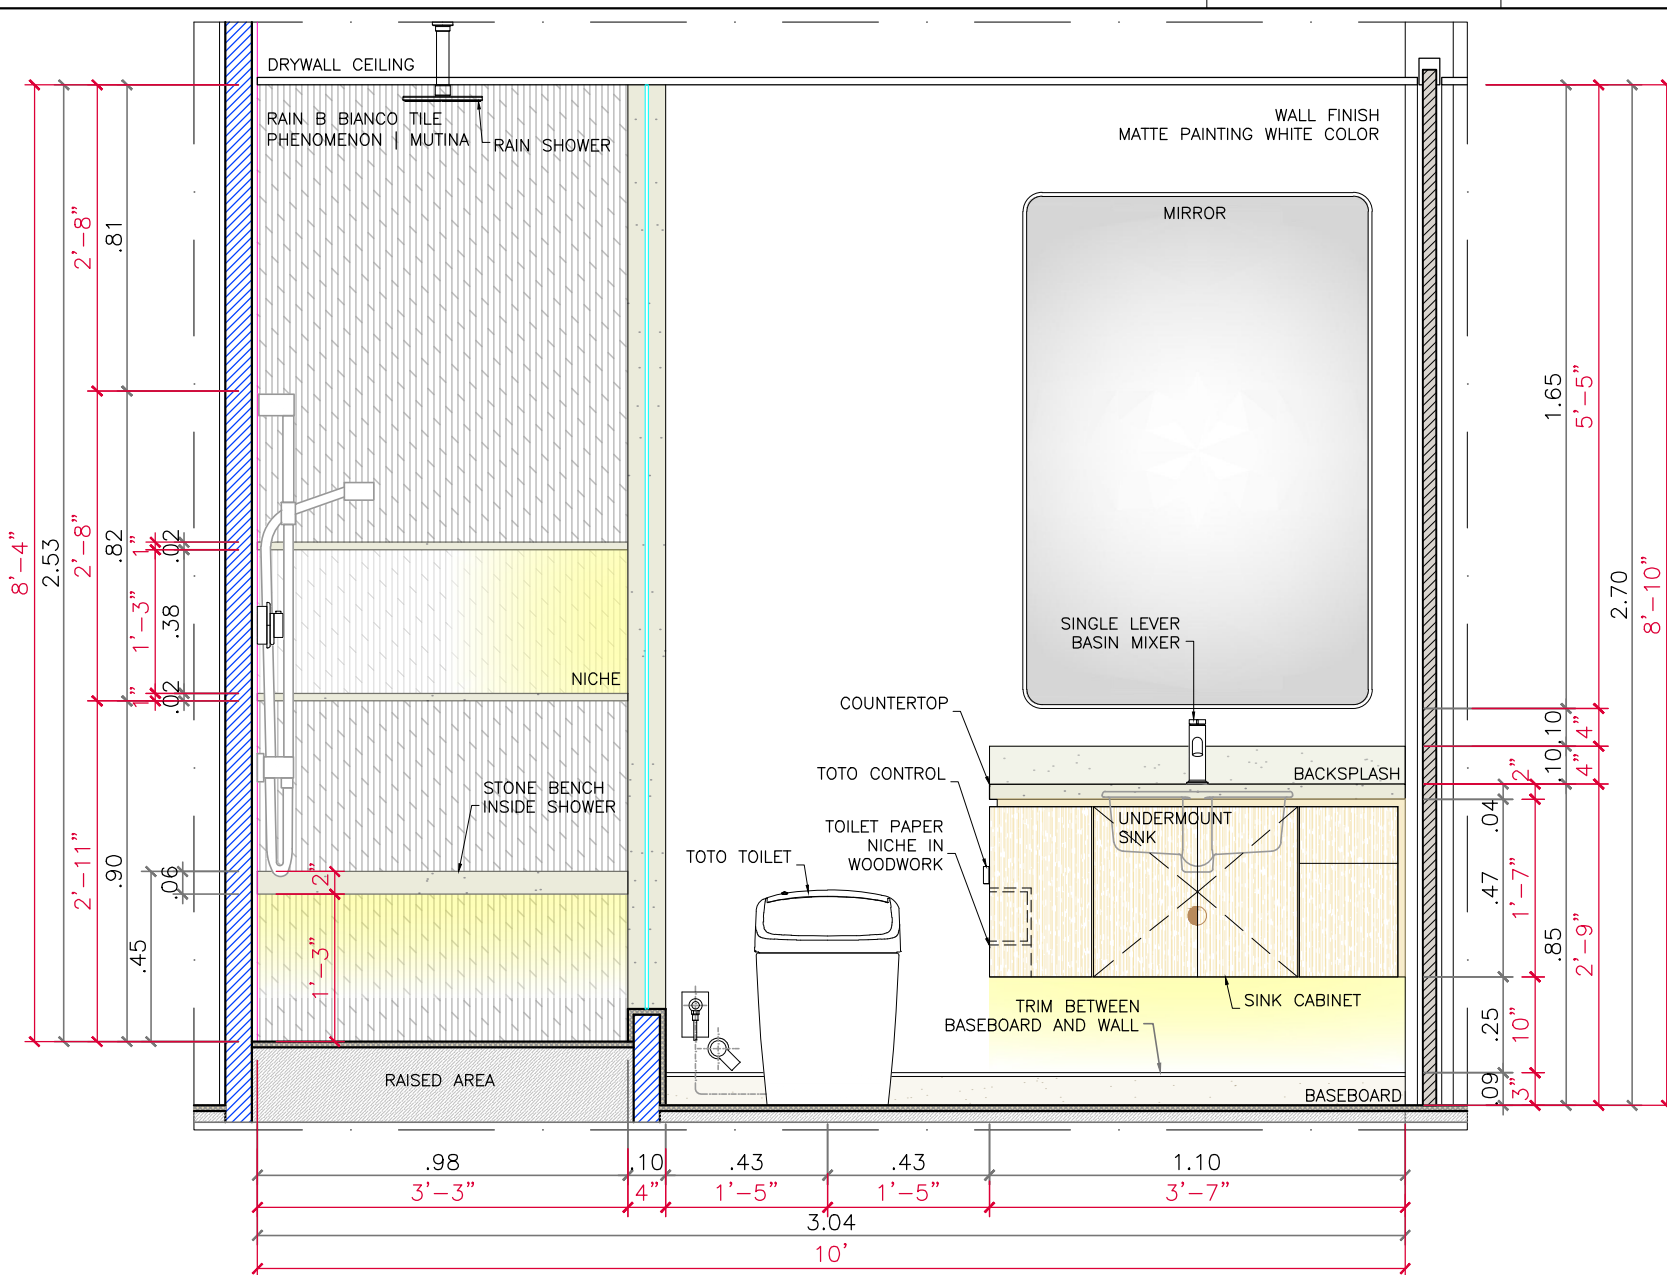

R01- Tile type change to "rain b", new layout for Master and Bathroom 02					2026/03/10	
INITIAL ISSUE					2026/01/26	
REVISÃO					DATE	
	CLIENT	OLIVEIRA, JAMES & KAREN		OBS CONFIRM ON-SITE MEASUREMENTS		
	SITE	CONTINUUM SOUTH #3504				
	SUBJECT	BATHROOMS ENLARGED PLANS 03 - JOAQUIM'S BATHROOM		COORD. TIZA KANN CARMEN MANSOR	DRAWING PRISCYLLA LIMA	WET ZONE SERIES SHEET 100 103
					KJCH ARCHIVE	KJCH CS_3504-DET-BAN
					DATE	REVIEW
					2026/03/10	01