


2803
CONTINUUM NORTH
LAUNDRY CABINETS

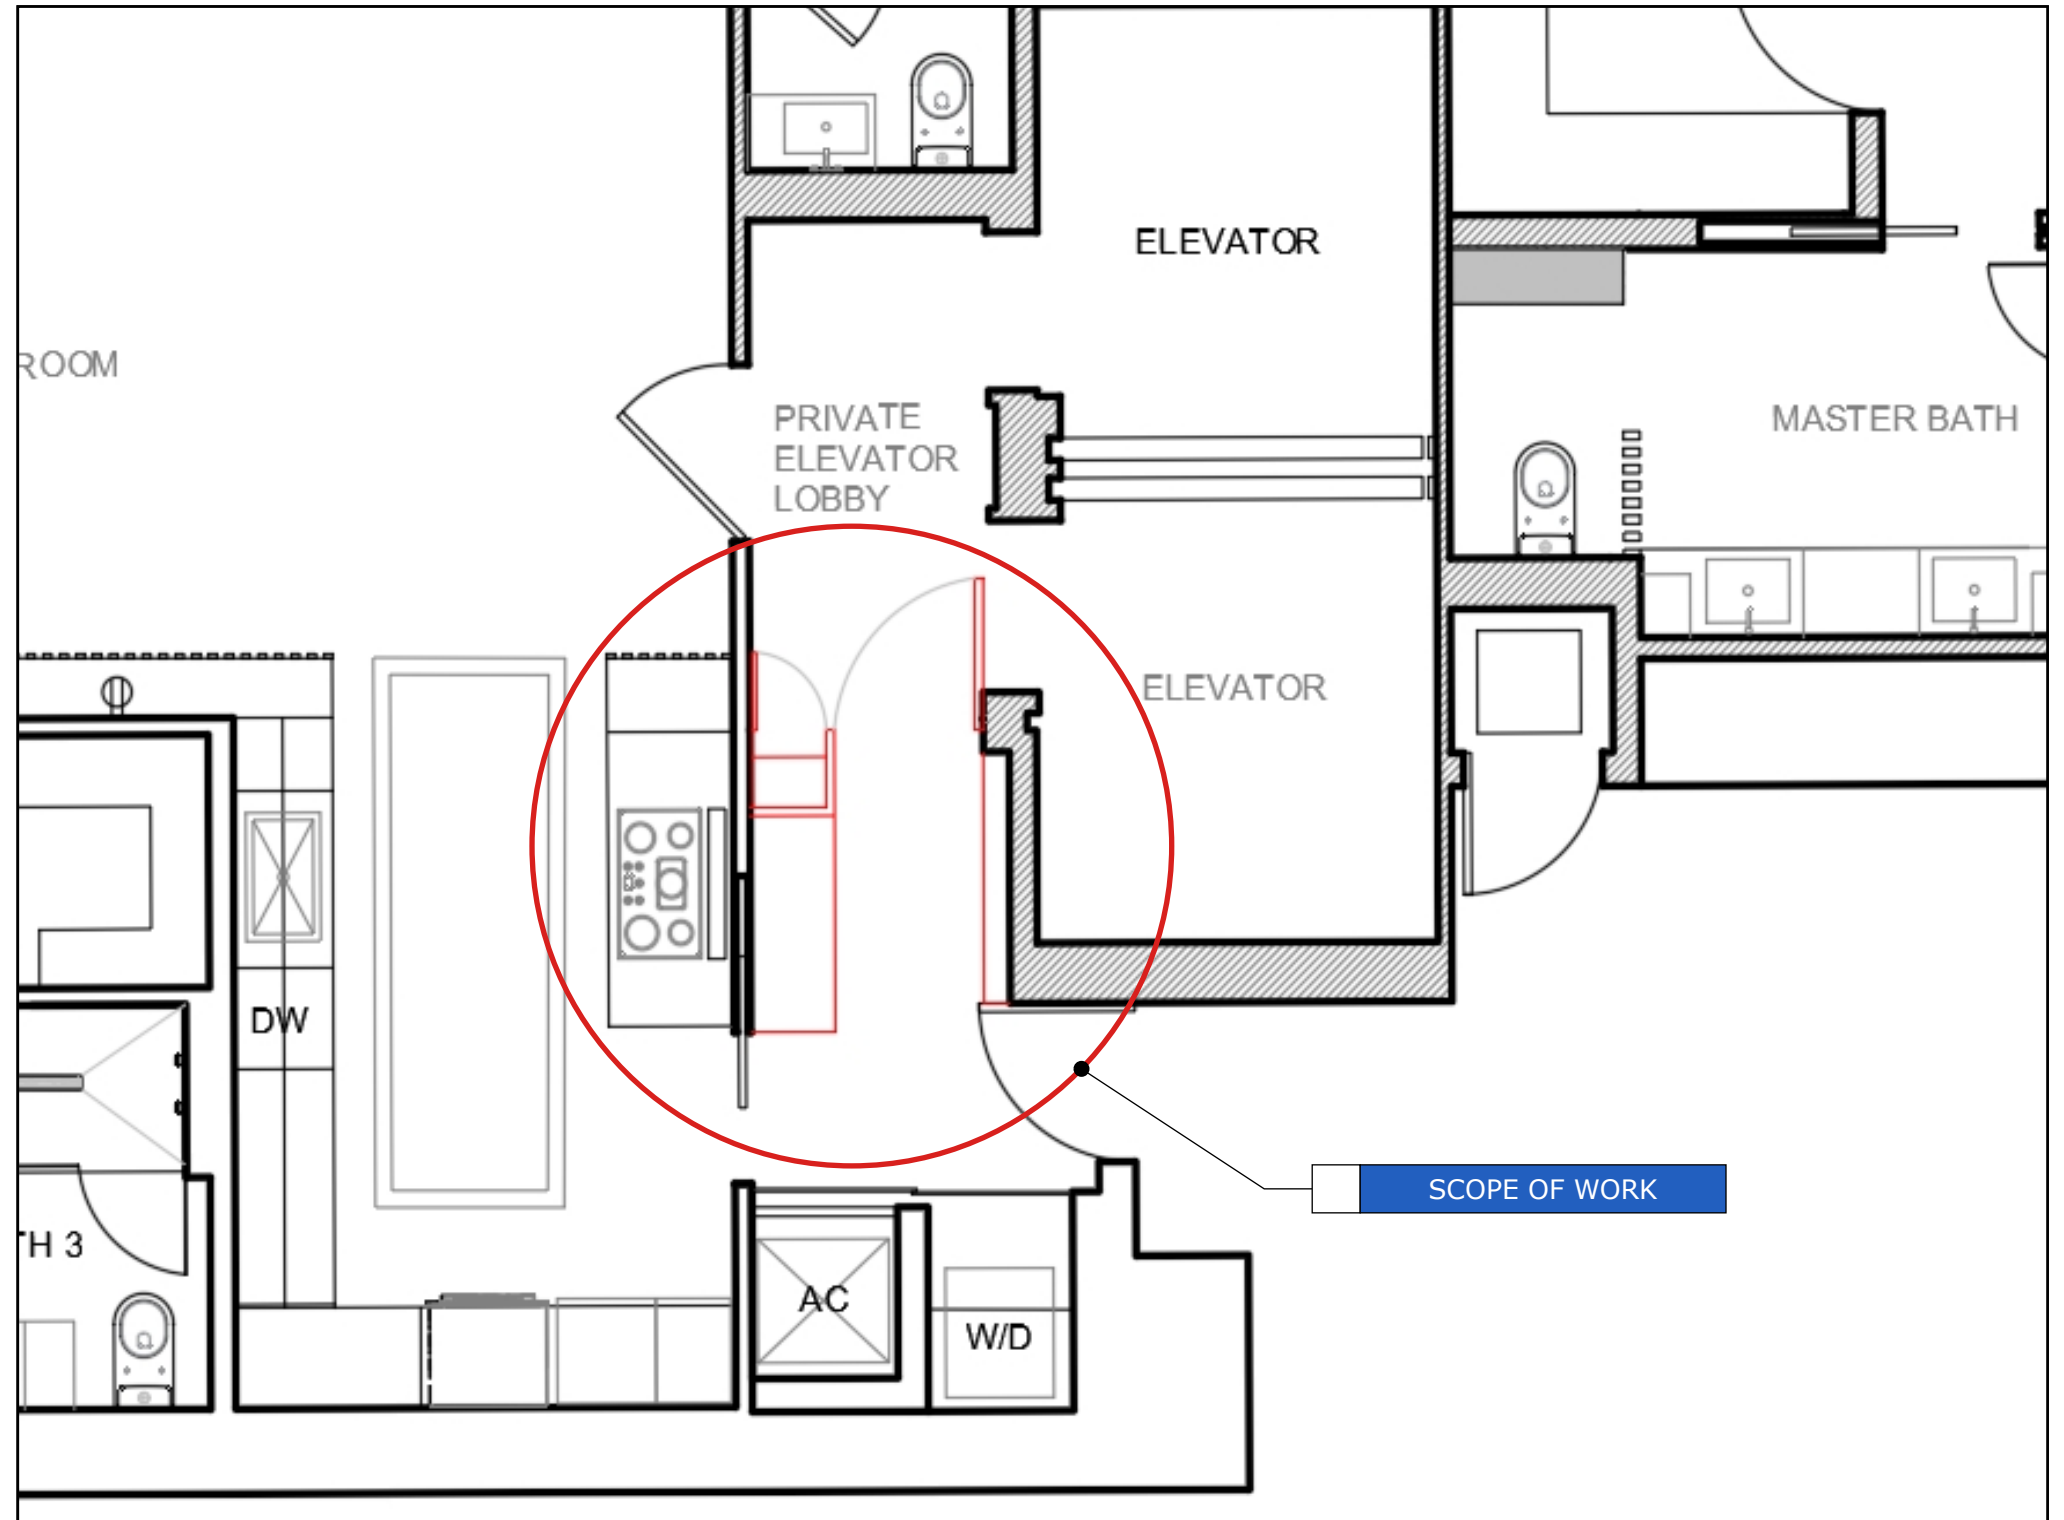

(3) PAGES

PROGRESS DRAWING

This presentation is not intended to be used for contract pricing or fabrication purposes. All content is subject to change.

DISCARD ALL PRESENTATIONS THAT WERE MADE ON THIS ITEM PRIOR TO THE DATE BELOW:

12/17/2021

NOTES

The drawings included in presentations may not be scaled. The numerical dimensions represent correct measurements. All dimensions are given from finished floor and finished wall unless otherwise noted. All design ideas, drawings and plans represented here are owned by the property of WESTHAVEN CONSTRUCTION SERVICES. Above suggested electrical and plumbing locations, must be verified in field.

PROJECT

2803
CONTINUUM NORTH

PAGE NAME

Cover Page

DESIGN BY

J. ALONSO

DRAWING BY

A. QUINTERO

CREATED

12/ 17/ 2021

MODIFIED

12/17/2021

CLIENT

00


ADDRESS

0000
FL, 33000



WESTHAVEN
CONSTRUCTION SERVICES, INC.

8254 NW SOUTH RIVER DRIVE, MEDLEY, FL 33166
All rights reserved.

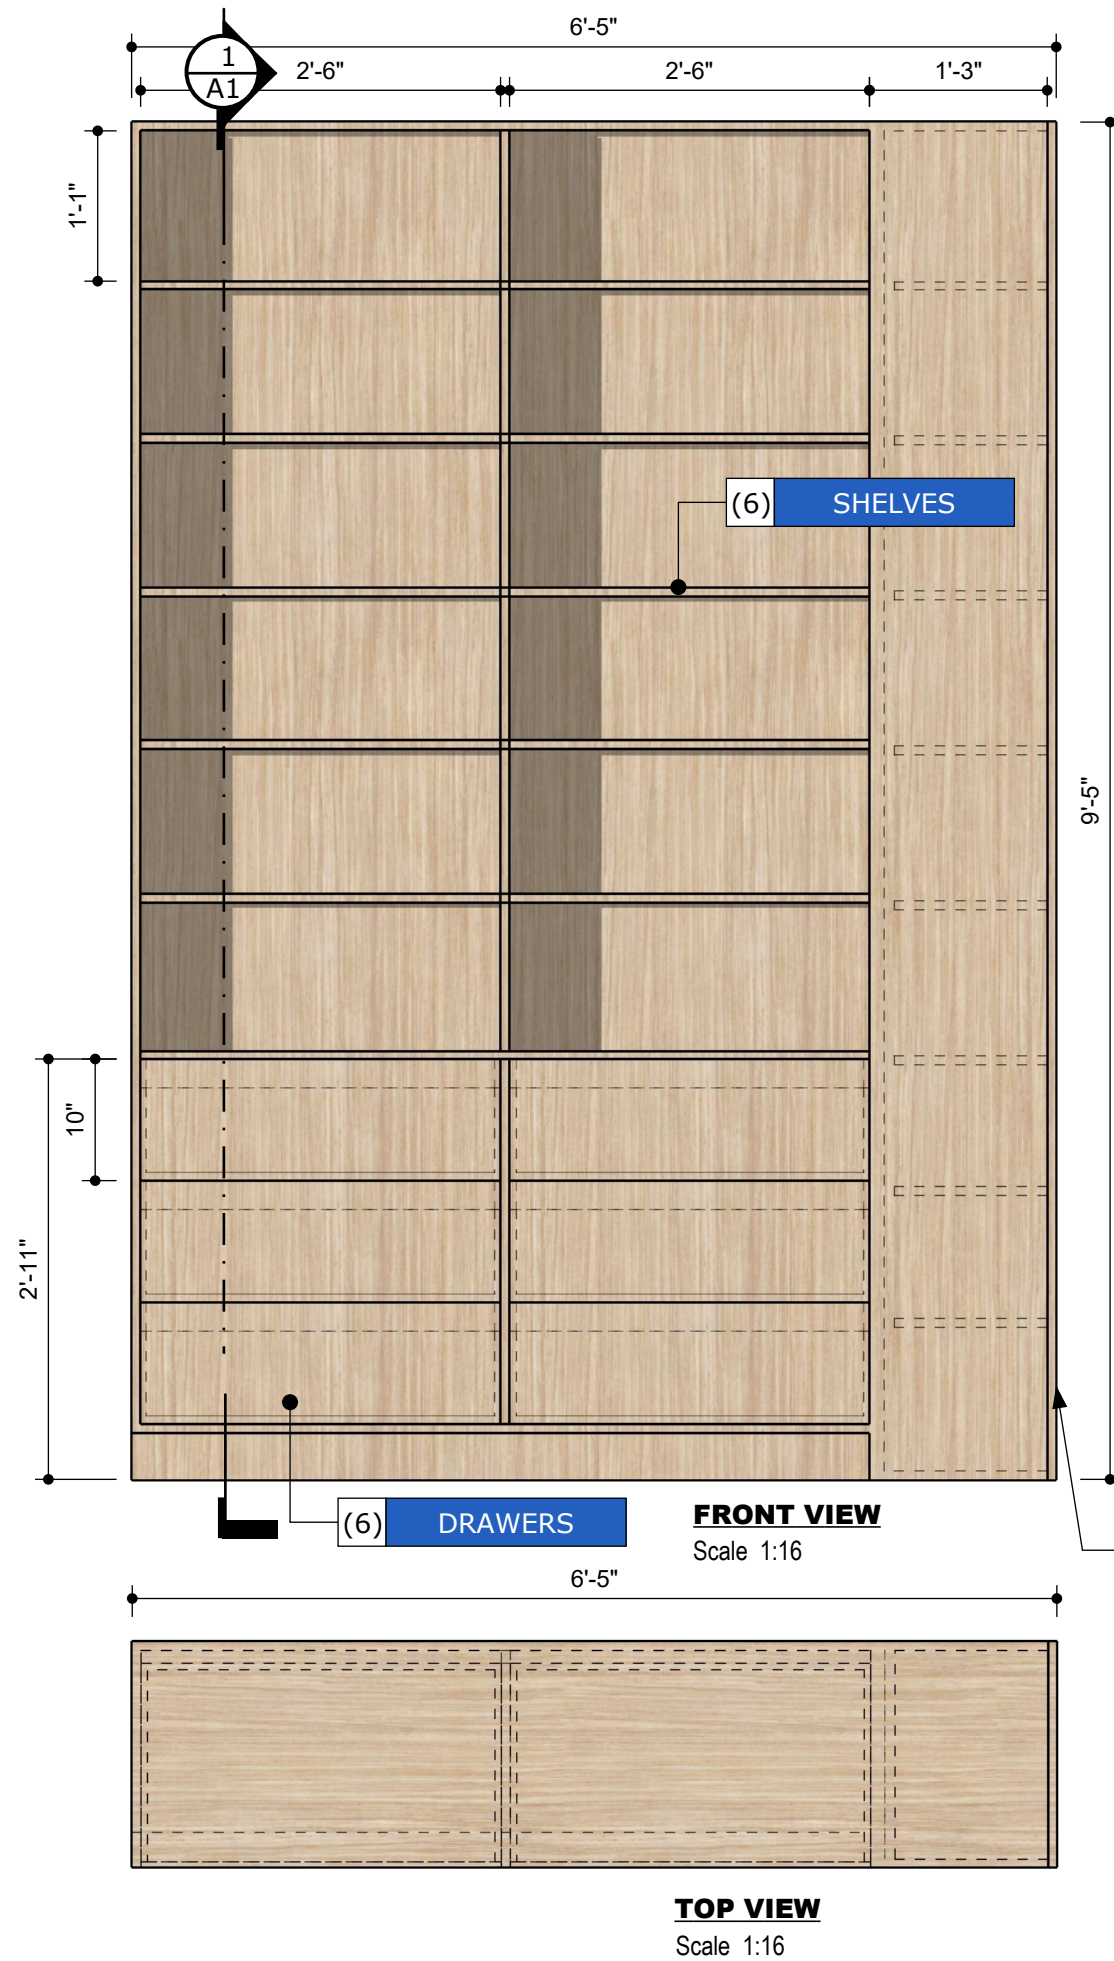

FRONT VIEW
Scale 1:16

TOP VIEW
Scale 1:16

DOOR TO THE FOYER

SECTION (1)
Scale 1:16

DRAWERS

VIEW (2)
Scale 1:16



PROGRESS DRAWING

ALL MEASUREMENTS MUST BE VERIFIED IN FIELD
This drawing is not intended to be used for contract pricing or fabrication purposes. All content is subject to change.

DISCARD ALL DRAWINGS THAT WERE MADE ON THIS ITEM PRIOR TO THE DATE BELOW:

12/17/2021

NOTES


Drawings may not be scaled. The numerical dimensions represent correct measurements. All dimensions are given from finished floor and finished wall unless otherwise noted. All design ideas, drawings and plans represented here are owned by the property of **WESTHAVEN CONSTRUCTION SERVICES**. All rights reserved. Above suggested electrical and plumbing locations, must be verified in field.





FRONT VIEW

Scale 1:16
4'-11"

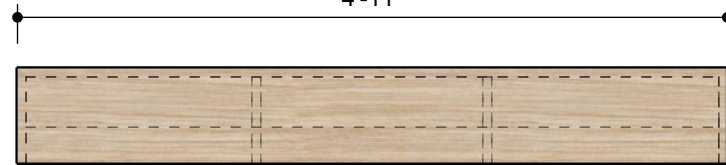

TOP VIEW

Scale 1:16



SIDE VIEW

Scale 1:16



PROGRESS DRAWING

ALL MEASUREMENTS MUST BE VERIFIED IN FIELD
This drawing is not intended to be used for contract pricing or fabrication purposes. All content is subject to change.

DISCARD ALL DRAWINGS THAT WERE MADE ON THIS ITEM PRIOR TO THE DATE BELOW:

12/17/2021

NOTES

Drawings may not be scaled. The numerical dimensions represent correct measurements. All dimensions are given from finished floor and finished wall unless otherwise noted.

All design ideas, drawings and plans represented here are owned by the property of **WESTHAVEN CONSTRUCTION SERVICES.**

All rights reserved. Above suggested electrical and plumbing locations, must be verified in field.

PROJECT No

2803

PROJECT NAME

CONTINUUM NORTH

DESCRIPTION

LAUNDRY CABINETS

PAGE NAME

CABINET 2

DESIGN BY

Joel A.

DRAWN BY

Abel Q.

ISSUE

12/ 17/ 2021

RE - ISSUE

MM,DD,YY

CLIENT

00

0000

FL, 33000

