


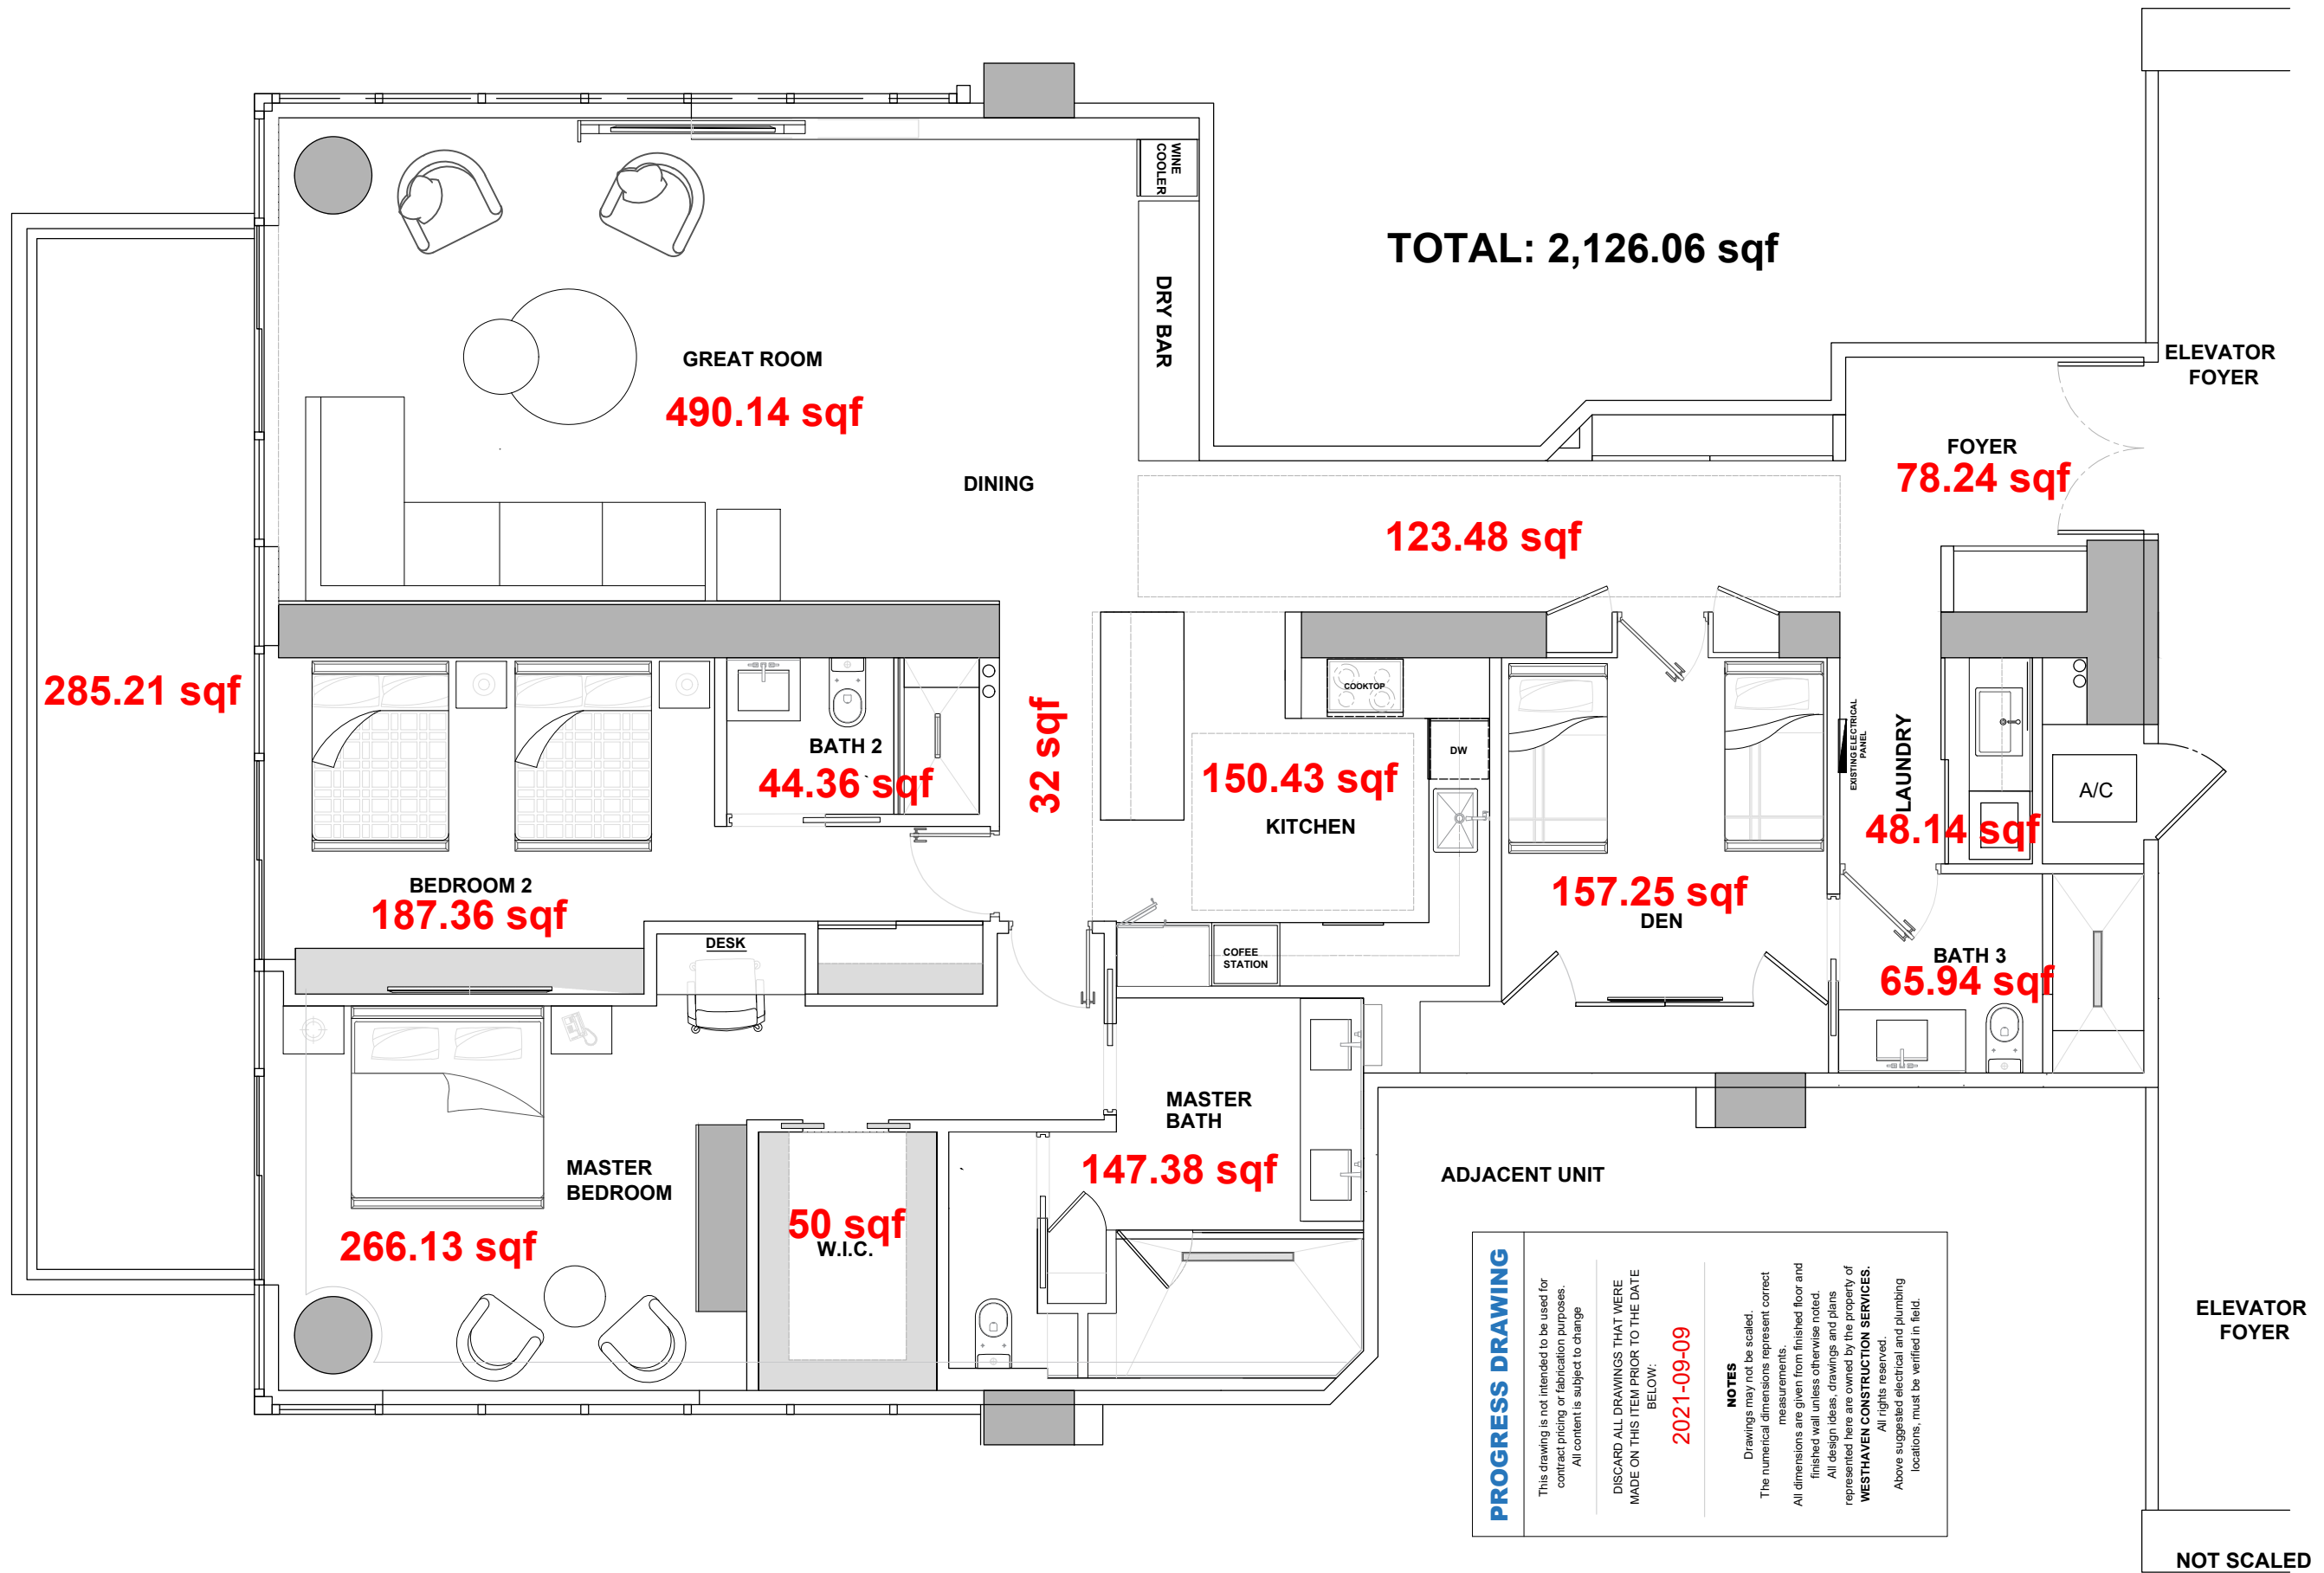

TOTAL: 2,126.06 sqf

285.21 sqf

GREAT ROOM
490.14 sqf

DINING

WINE COOLER
DRY BAR

ELEVATOR
FOYER

FOYER
78.24 sqf

123.48 sqf

BATH 2
44.36 sqf

32 sqf

KITCHEN
150.43 sqf

COOKTOP

DW

COFFEE
STATION

DEN
157.25 sqf

LAUNDRY
48.14 sqf

A/C

BATH 3
65.94 sqf

BEDROOM 2
187.36 sqf

DESK

MASTER
BEDROOM

266.13 sqf

50 sqf
W.I.C.

MASTER
BATH
147.38 sqf

ADJACENT UNIT

ELEVATOR
FOYER

NOT SCALED

PROGRESS DRAWING

This drawing is not intended to be used for contract pricing or fabrication purposes. All content is subject to change.

DISCARD ALL DRAWINGS THAT WERE MADE ON THIS ITEM PRIOR TO THE DATE BELOW:

2021-09-09

NOTES

Drawings may not be scaled. The numerical dimensions represent correct measurements. All dimensions are given from finished floor and finished wall unless otherwise noted. All design ideas, drawings and plans represented here are owned by the property of WESTHAVEN CONSTRUCTION SERVICES. All rights reserved. Above suggested electrical and plumbing locations, must be verified in field.

DRAWN BY
Abel Q.

DESIGN BY
Joel A.

DESCRIPTION
AREAS

PROJECT
2409

PROJECT NAME
CONTINUUM SOUTH

CLIENT
MR. CURRO

ADDRESS



WESTHAVEN
CONSTRUCTION SERVICES, INC.

A-01