
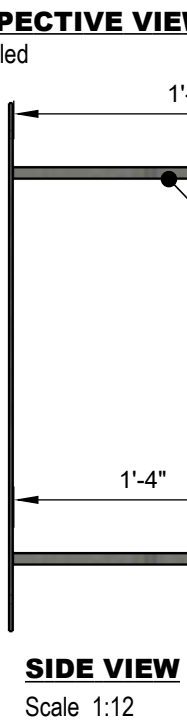


BRACKETS
QTY: (2)

00 1/4" X 6" X 33"

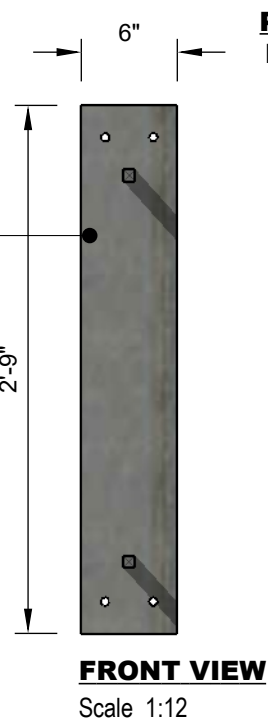

PROGRESS DRAWING

ALL MEASUREMENTS MUST BE VERIFIED IN FIELD


This drawing is not intended to be used for contract pricing or fabrication purposes. All content is subject to change.

DISCARD ALL DRAWINGS THAT WERE MADE ON THIS ITEM PRIOR TO THE DATE BELOW:


02/1/2022

NOTES

Drawings may not be scaled. The numerical dimensions represent correct measurements. All dimensions are given from finished floor and finished wall unless otherwise noted. All design ideas, drawings and plans represented here are owned by the property of WESTHAVEN CONSTRUCTION SERVICES. All rights reserved. Above suggested electrical and plumbing locations, must be verified in field.

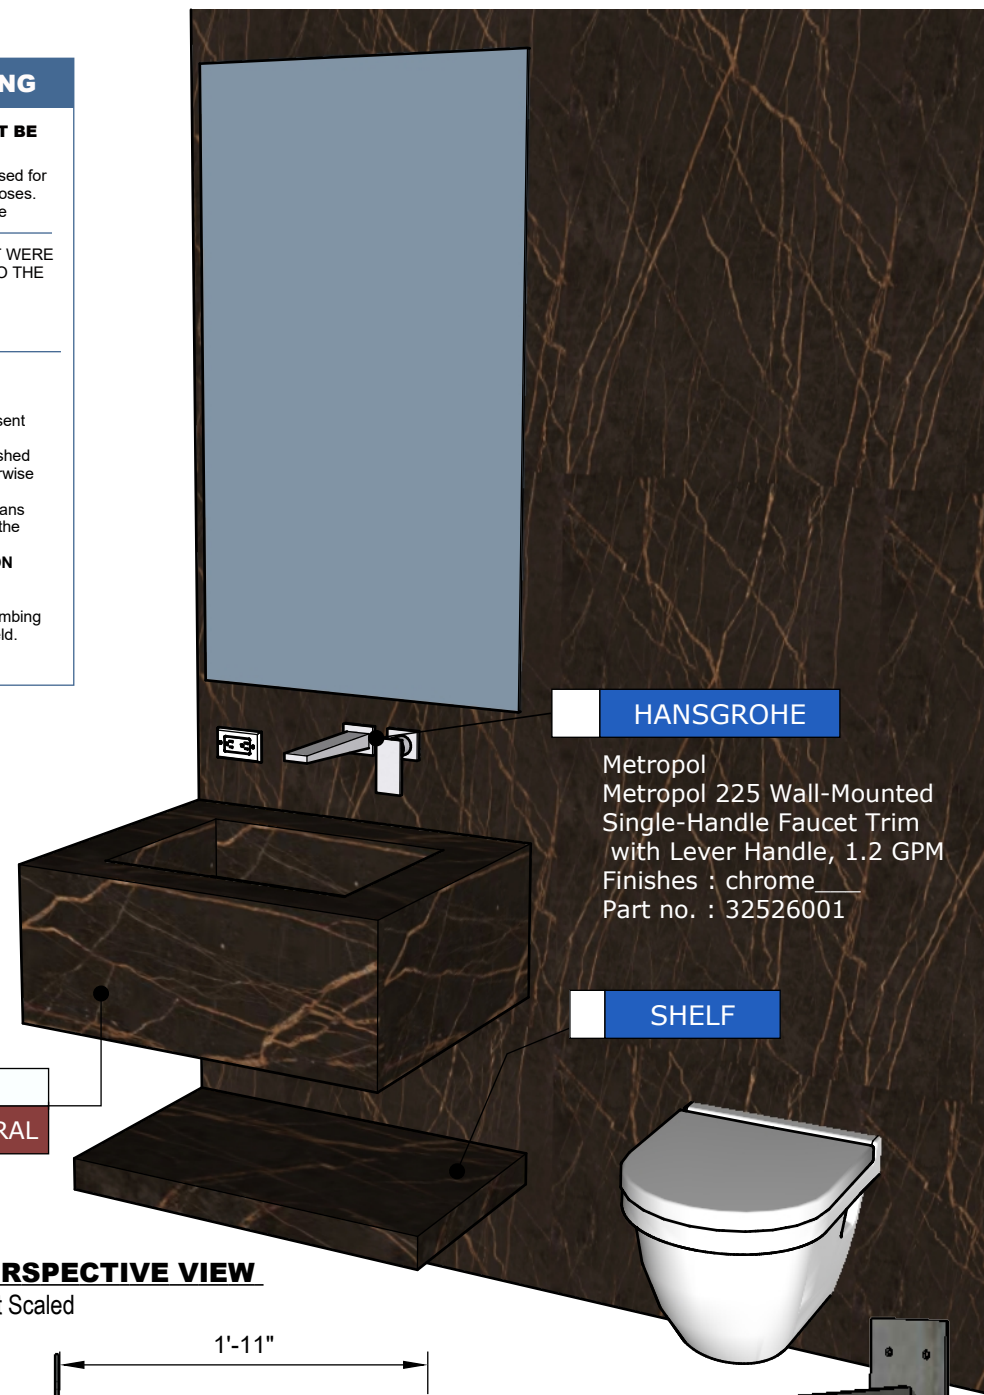

PERSPECTIVE VIEW
Not Scaled

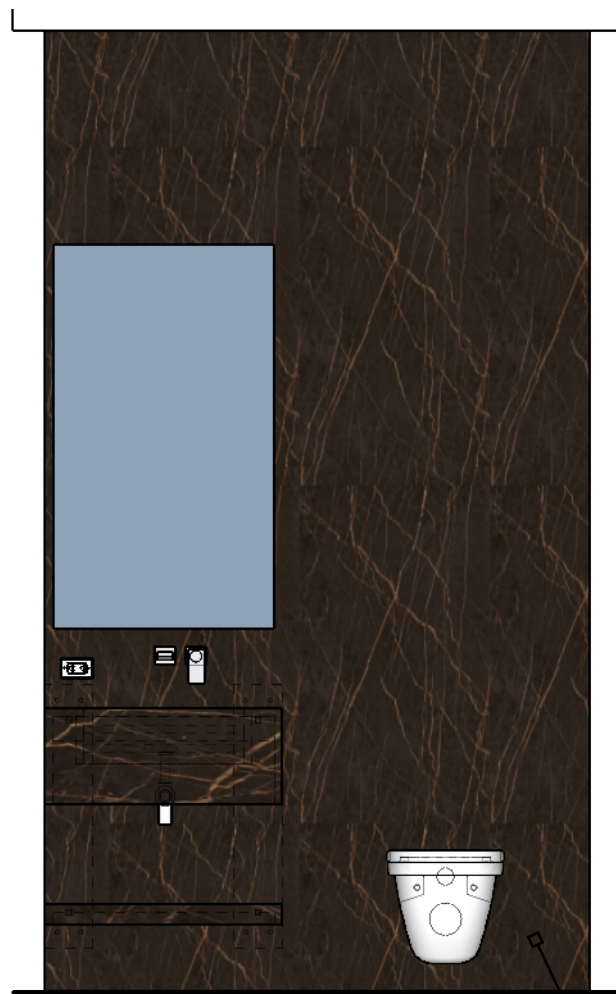

FRONT VIEW (1)

Scale 1:24


AREA
Wall
56.66 ft ²



SIDE VIEW (2)

Scale 1:24

AREA
Wall
59.9175 ft ²

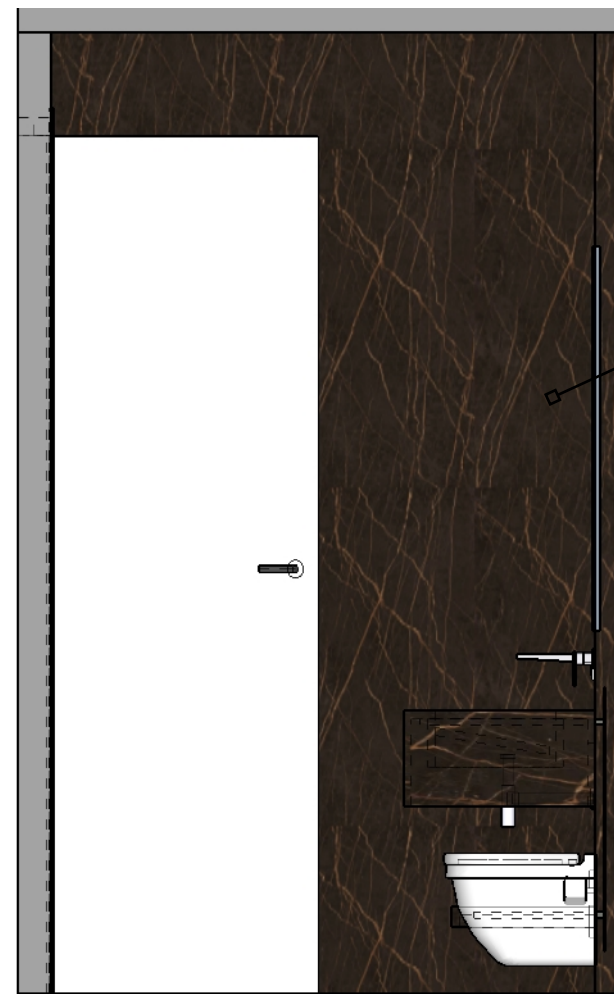

SIDE VIEW (3)

Scale 1:24

AREA
Wall
59.9175 ft ²

PROGRESS DRAWING

ALL MEASUREMENTS MUST BE VERIFIED IN FIELD

This drawing is not intended to be used for contract pricing or fabrication purposes. All content is subject to change.

DISCARD ALL DRAWINGS THAT WERE MADE ON THIS ITEM PRIOR TO THE DATE BELOW:

02/1/2022

NOTES

Drawings may not be scaled. The numerical dimensions represent correct measurements. All dimensions are given from finished floor and finished wall unless otherwise noted. All design ideas, drawings and plans represented here are owned by the property of **WESTHAVEN CONSTRUCTION SERVICES**. All rights reserved. Above suggested electrical and plumbing locations, must be verified in field.



Result

Tiles Needed: 3 Pieces

Boxes Needed: 2 Boxes


Purchase 5% - 10% more (**3 - 3 tiles, 2 boxes**) for cutting, waste, and possible future repairs.

Tile Size: Length inches inches

Width inches

Area to Cover: Use Dimensions Use Total Area

Total Area square feet

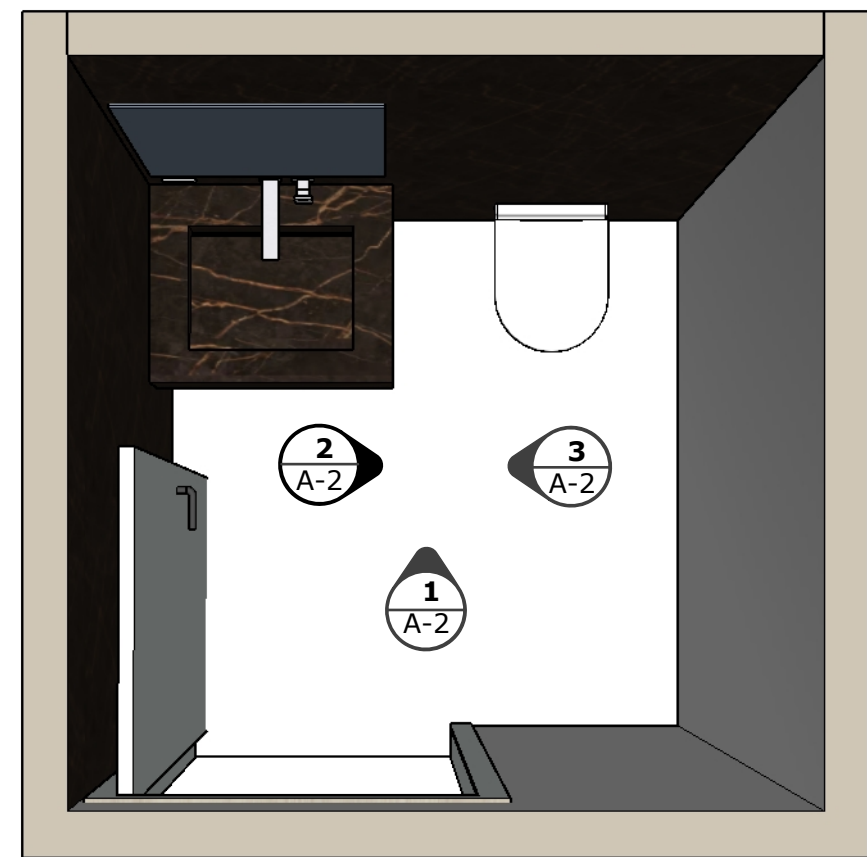

TOP VIEW

Scale 1:24



WESTHAVEN
CONSTRUCTION SERVICES, INC.

CLIENT
JOEL & JOLY
ALONSO
0000

ISSUE
09/ 1/ 2021
RE - ISSUE
MM,DD,YY

DESIGN BY
Joel A.
DRAWN BY
Abel Q.

DESCRIPTION
PAGE NAME

PROJECT No
3701
PROJECT NAME
MIRAMAR