

TOP VIEW
Scale 1:48

DESIGN CONCEPT

ALL MEASUREMENTS MUST BE VERIFIED IN FIELD
This drawing is not intended to be used for contract pricing or fabrication purposes. All content is subject to change

DISCARD ALL DRAWINGS THAT WERE MADE ON THIS ITEM PRIOR TO THE DATE BELOW:

11/10/2022

NOTES

Drawings may not be scaled. The numerical dimensions represent correct measurements. All dimensions are given from finished floor and finished wall unless otherwise noted. All design ideas, drawings and plans represented here are owned by the property of **WESTHAVEN CONSTRUCTION SERVICES.** All rights reserved. Above suggested electrical and plumbing locations, must be verified in field.



WESTHAVEN
CONSTRUCTION SERVICES, INC.


CLIENT
WESTHAVEN CN
0000
FL, 33000

ISSUE
11/ 8/ 2022
RE - ISSUE
MM,DD,YY

DESIGN BY
Joel A.
DRAWN BY
Abel Q.

DESCRIPTION
OFFICE RENOVATION
PAGE NAME
OFFICE VIEW


PROJECT No
006
PROJECT NAME
WESTHAVEN OFFICE

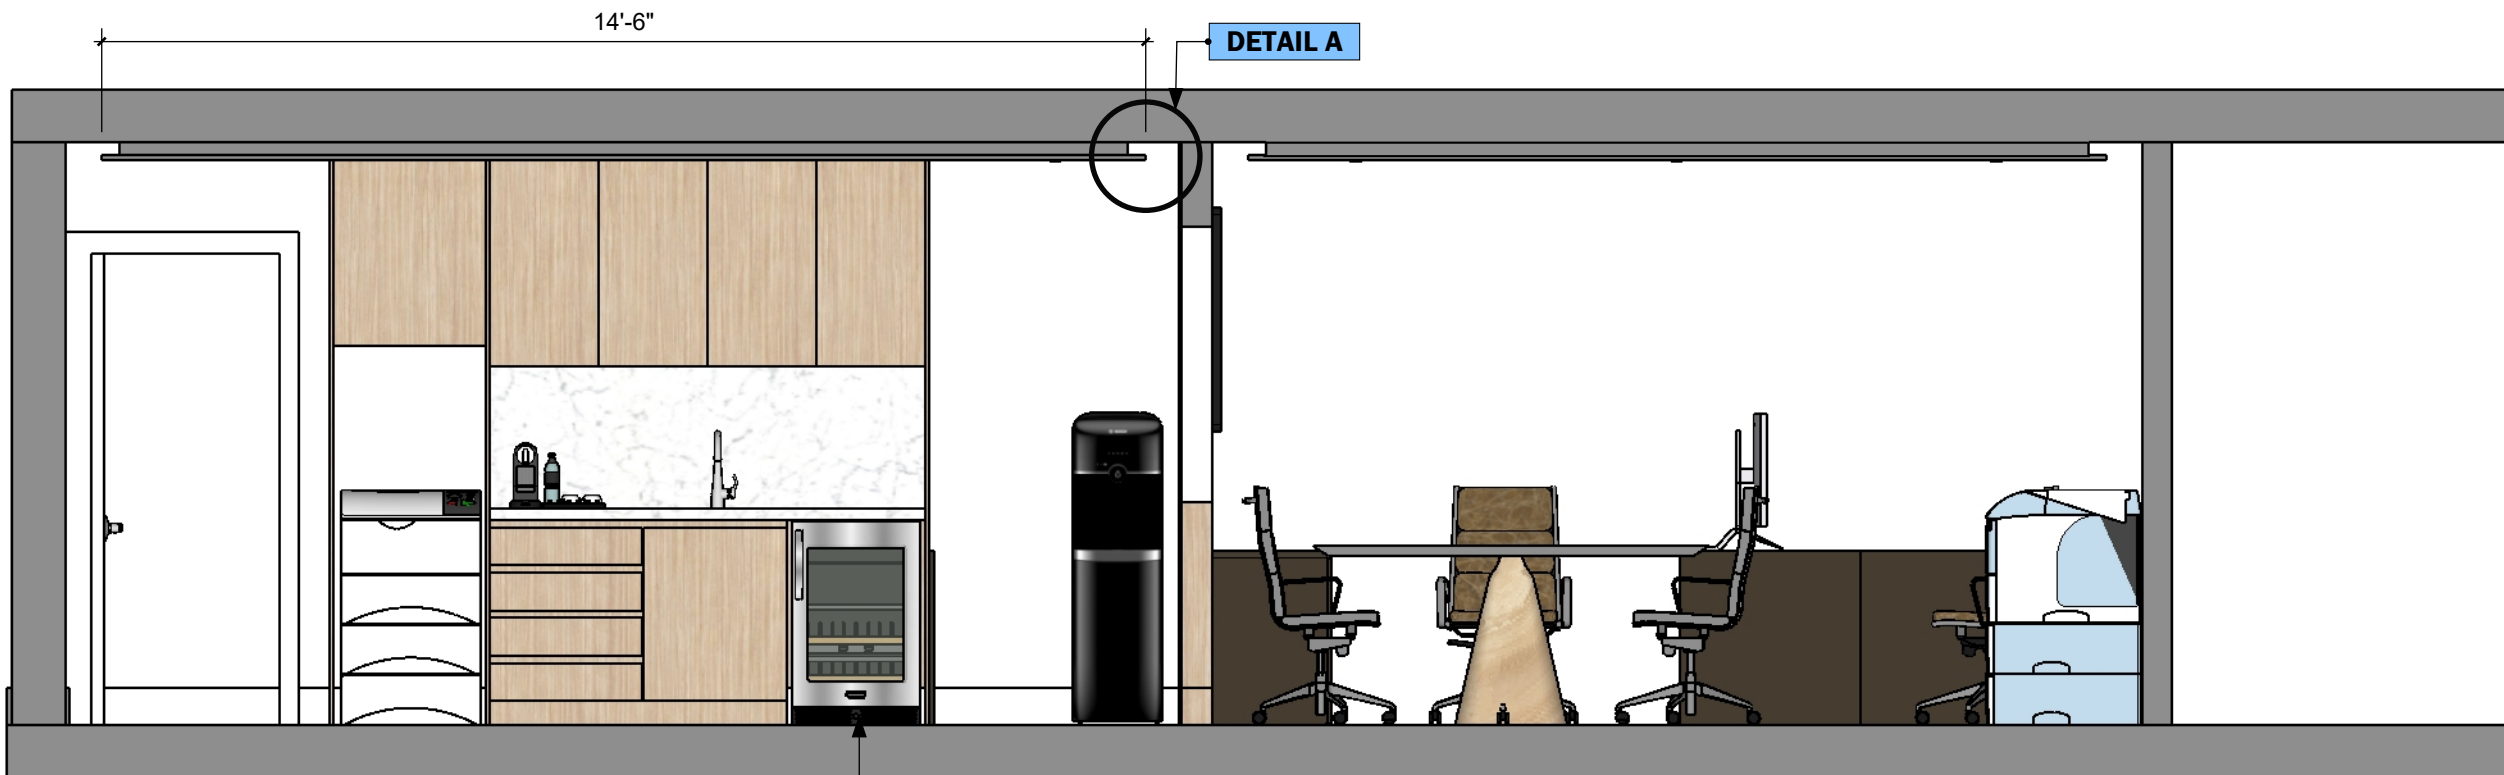


SECTION A
Scale 1:00

BEVERAGE CENTER

DETAIL A

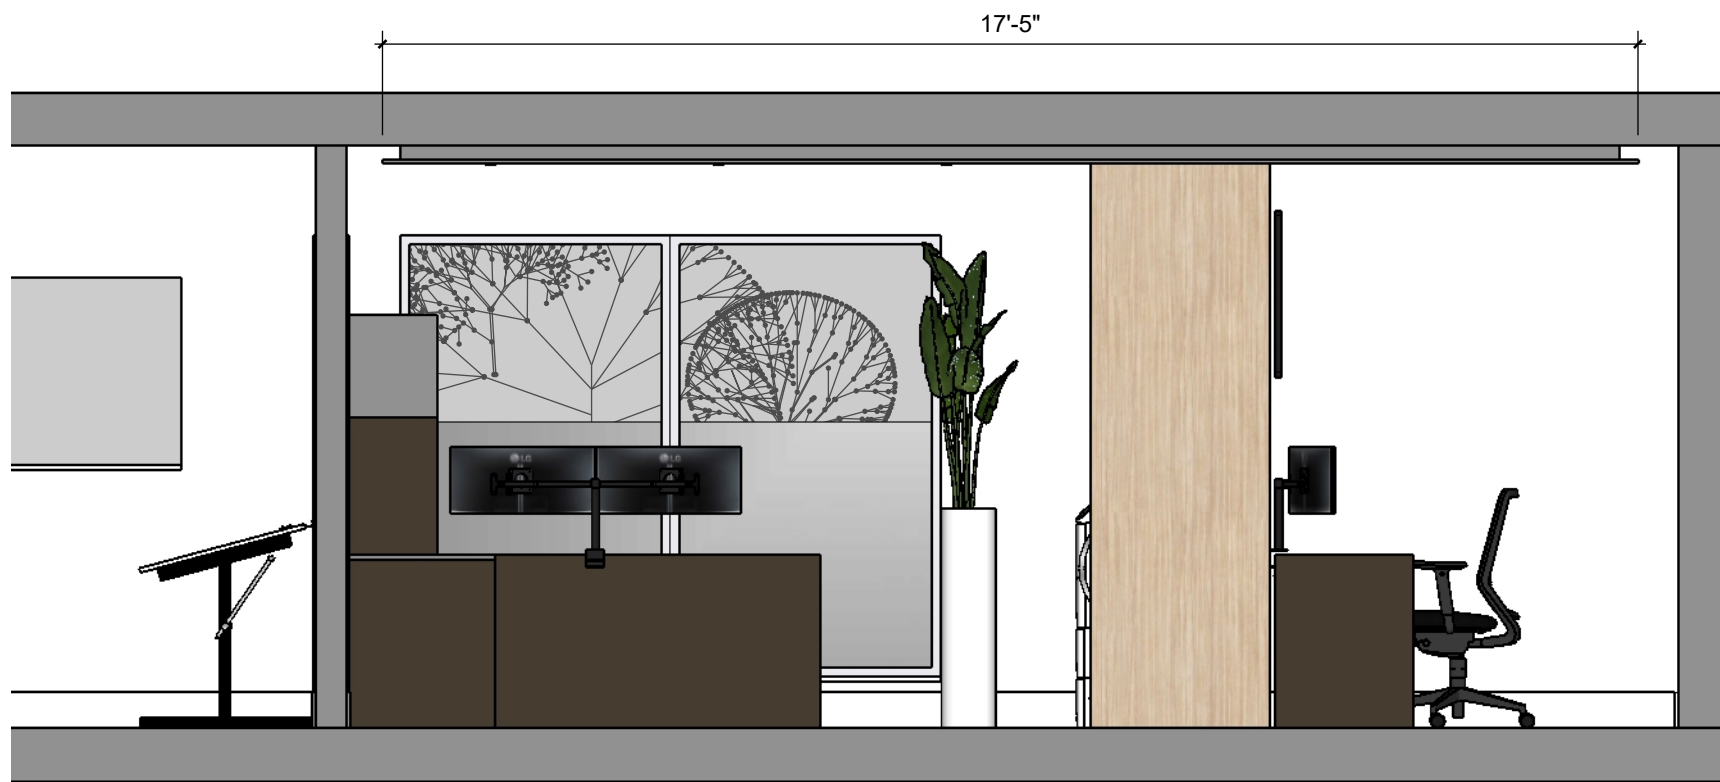

SECTION B
Scale 1:00

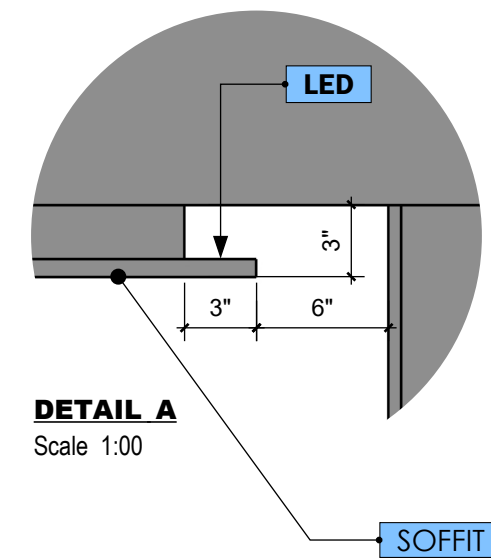

DETAIL A
Scale 1:00

THE SOFFIT WILL LOWER 3" FROM THE CEILING AND 6" FROM THE WALL. 3" INSIDE THERE WILL BE THE SPACE FOR THE PLACEMENT OF THE LED LINES.



WESTHAVEN
CONSTRUCTION SERVICES, INC.

CLIENT
WESTHAVEN CN
0000
FL, 33000


ISSUE
11/ 8/ 2022
RE - ISSUE
MM, DD, YY

DESIGN BY
Joel A.
DRAWN BY
Abel Q.

DESCRIPTION
OFFICE RENOVATION
PAGE NAME
ELEVATIONS


PROJECT No
006
PROJECT NAME
WESTHAVEN OFFICE

THE SOFFIT WILL LOWER 3" FROM THE CEILING AND 6" FROM THE WALL. 3" INSIDE THERE WILL BE THE SPACE FOR THE PLACEMENT OF THE LED LINES.

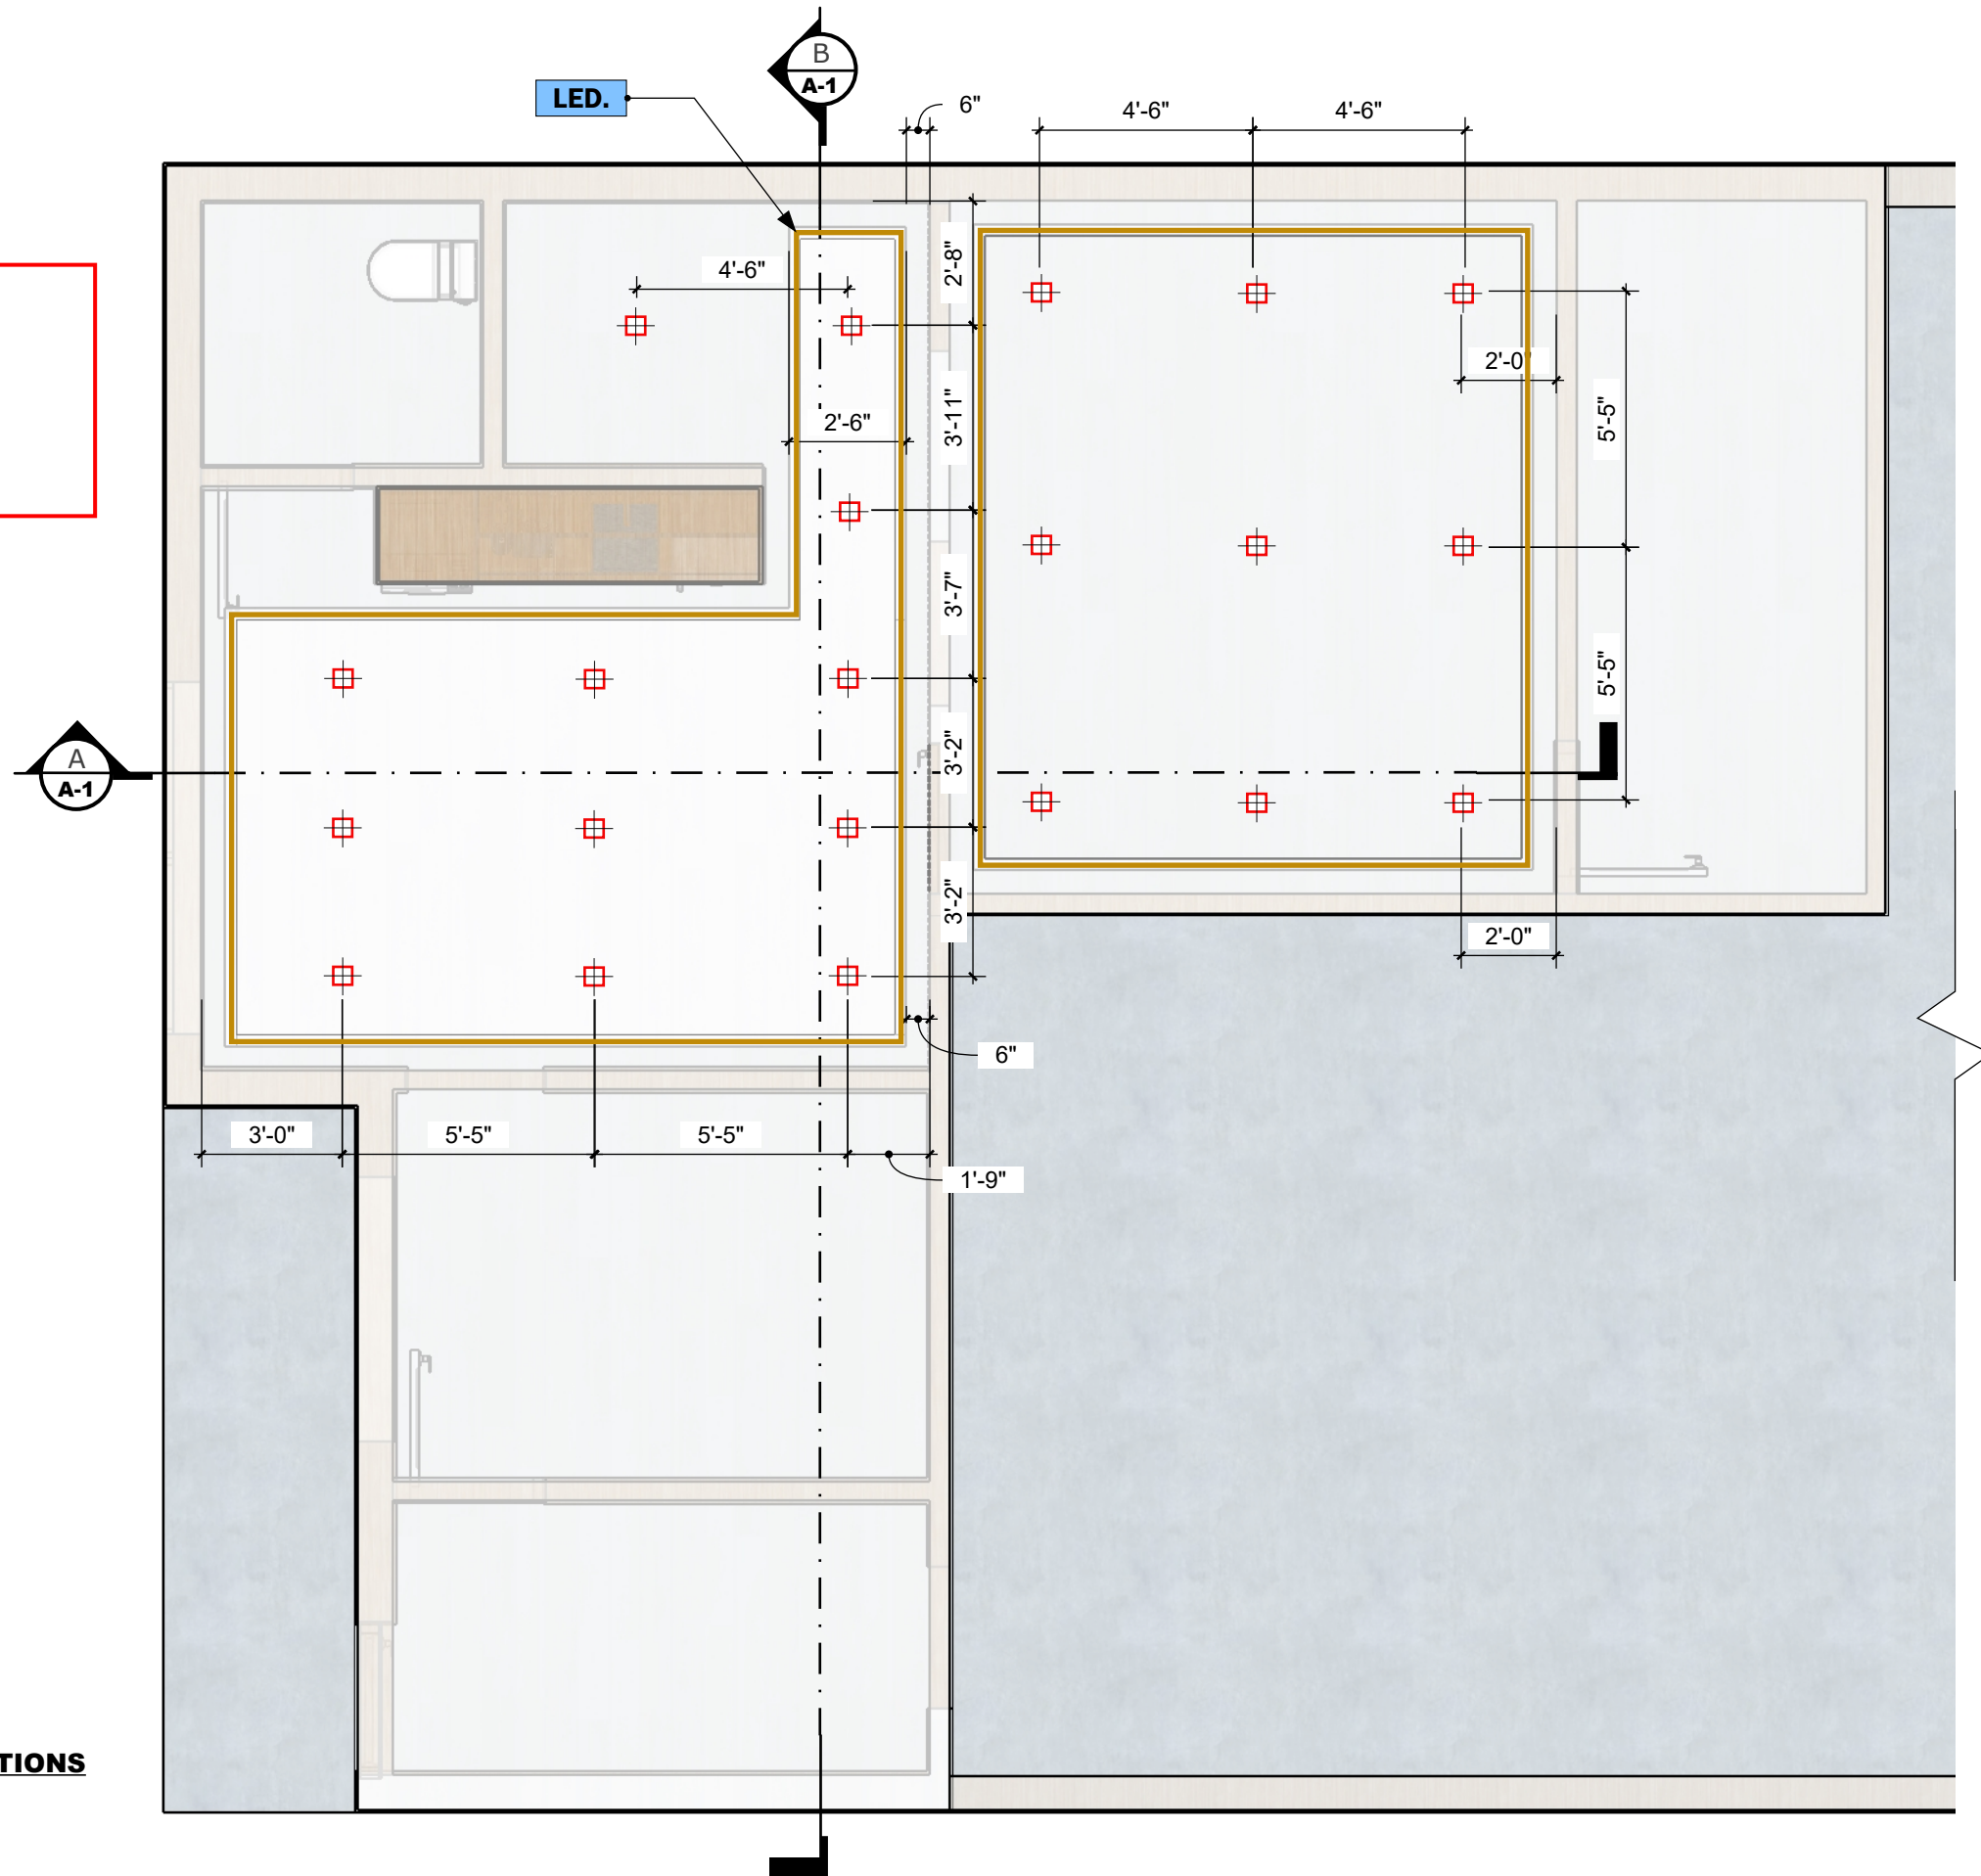

LIGHT LOCATIONS
Scale 1: 20




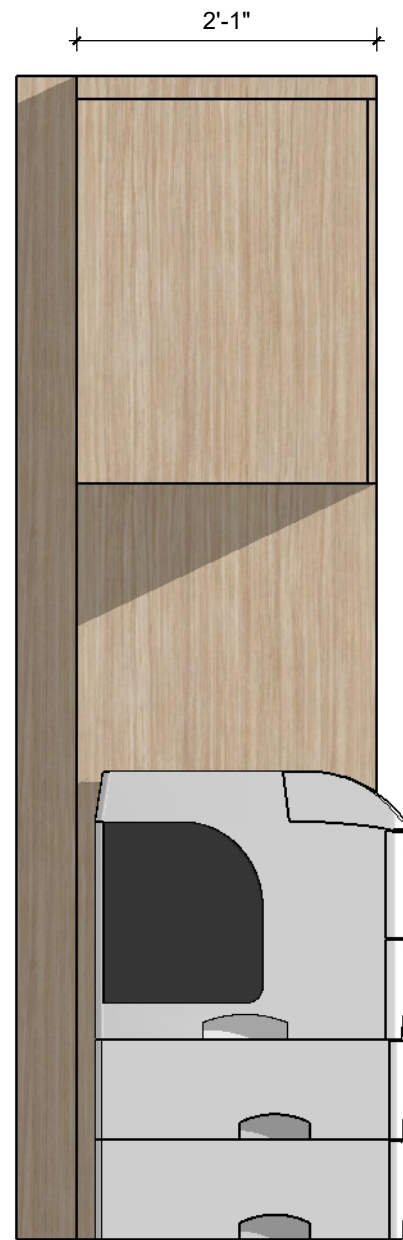

SIDE VIEW
Scale 1:16



FRONT VIEW
Scale 1:16

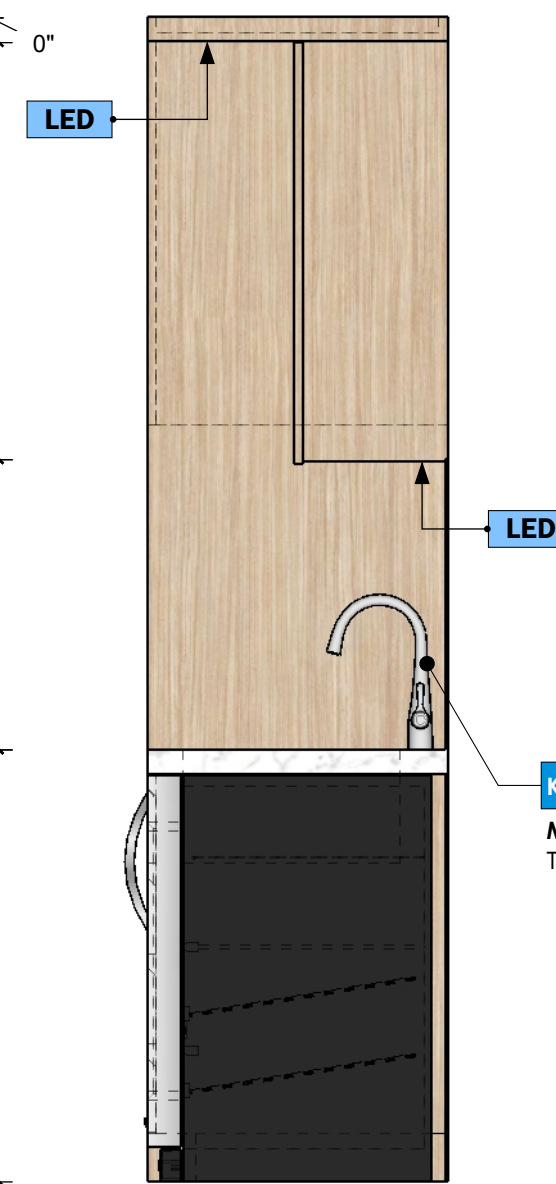

SIDE VIEW
Scale 1:16

DESIGN CONCEPT

ALL MEASUREMENTS MUST BE VERIFIED IN FIELD
This drawing is not intended to be used for contract pricing or fabrication purposes. All content is subject to change.


DISCARD ALL DRAWINGS THAT WERE MADE ON THIS ITEM PRIOR TO THE DATE BELOW:
11/10/2022

NOTES
Drawings may not be scaled. The numerical dimensions represent correct measurements. All dimensions are given from finished floor and finished wall unless otherwise noted. All design ideas, drawings and plans represented here are owned by the property of **WESTHAVEN CONSTRUCTION SERVICES**. All rights reserved. Above suggested electrical and plumbing locations, must be verified in field.

KITCHEN FAUCET
Model:
T.B.D.

ALL MEASUREMENTS MUST BE VERIFIED IN FIELD

	FINISH	EGGER
	Honey Carini Walnut	
	Item No: H3790 ST12	

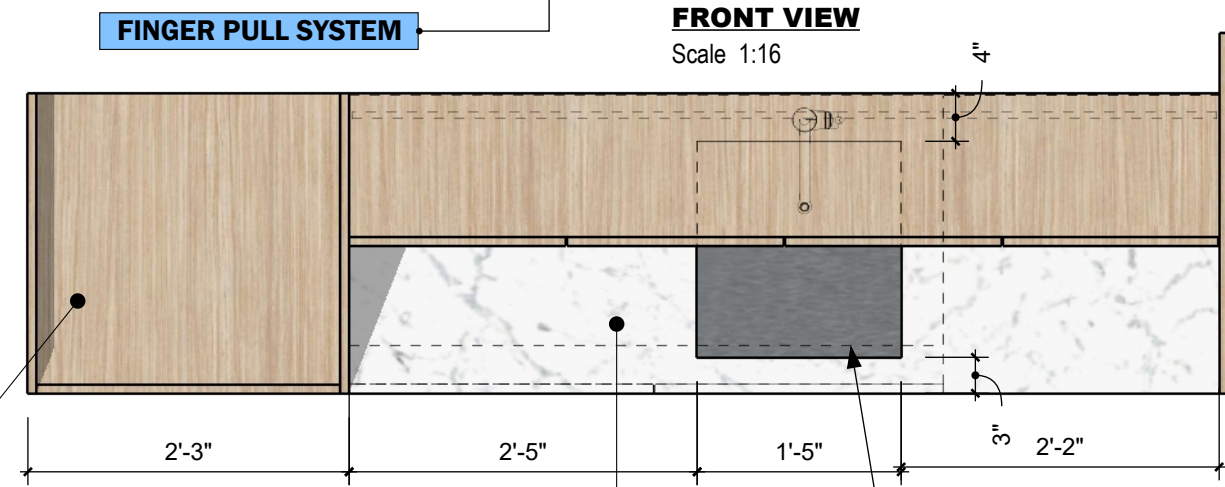

TOP VIEW
Scale 1:16

	FINISH	SELLER
	MATERIAL NAME	
	Item No:	

17" WIDE SINK

5" TO COVER THE WALL
2'-6"

PERSPECTIVE VIEW
Not Scaled



WESTHAVEN
CONSTRUCTION SERVICES, INC.


CLIENT
WESTHAVEN CN
0000
FL, 33000

ISSUE
11/ 8/ 2022
RE - ISSUE
MM,DD,YY

DESIGN BY
Joel A.
DRAWN BY
Abel Q.


DESCRIPTION
OFFICE RENOVATION
PAGE NAME
PANTRY

PROJECT No
006
PROJECT NAME
WESTHAVEN OFFICE

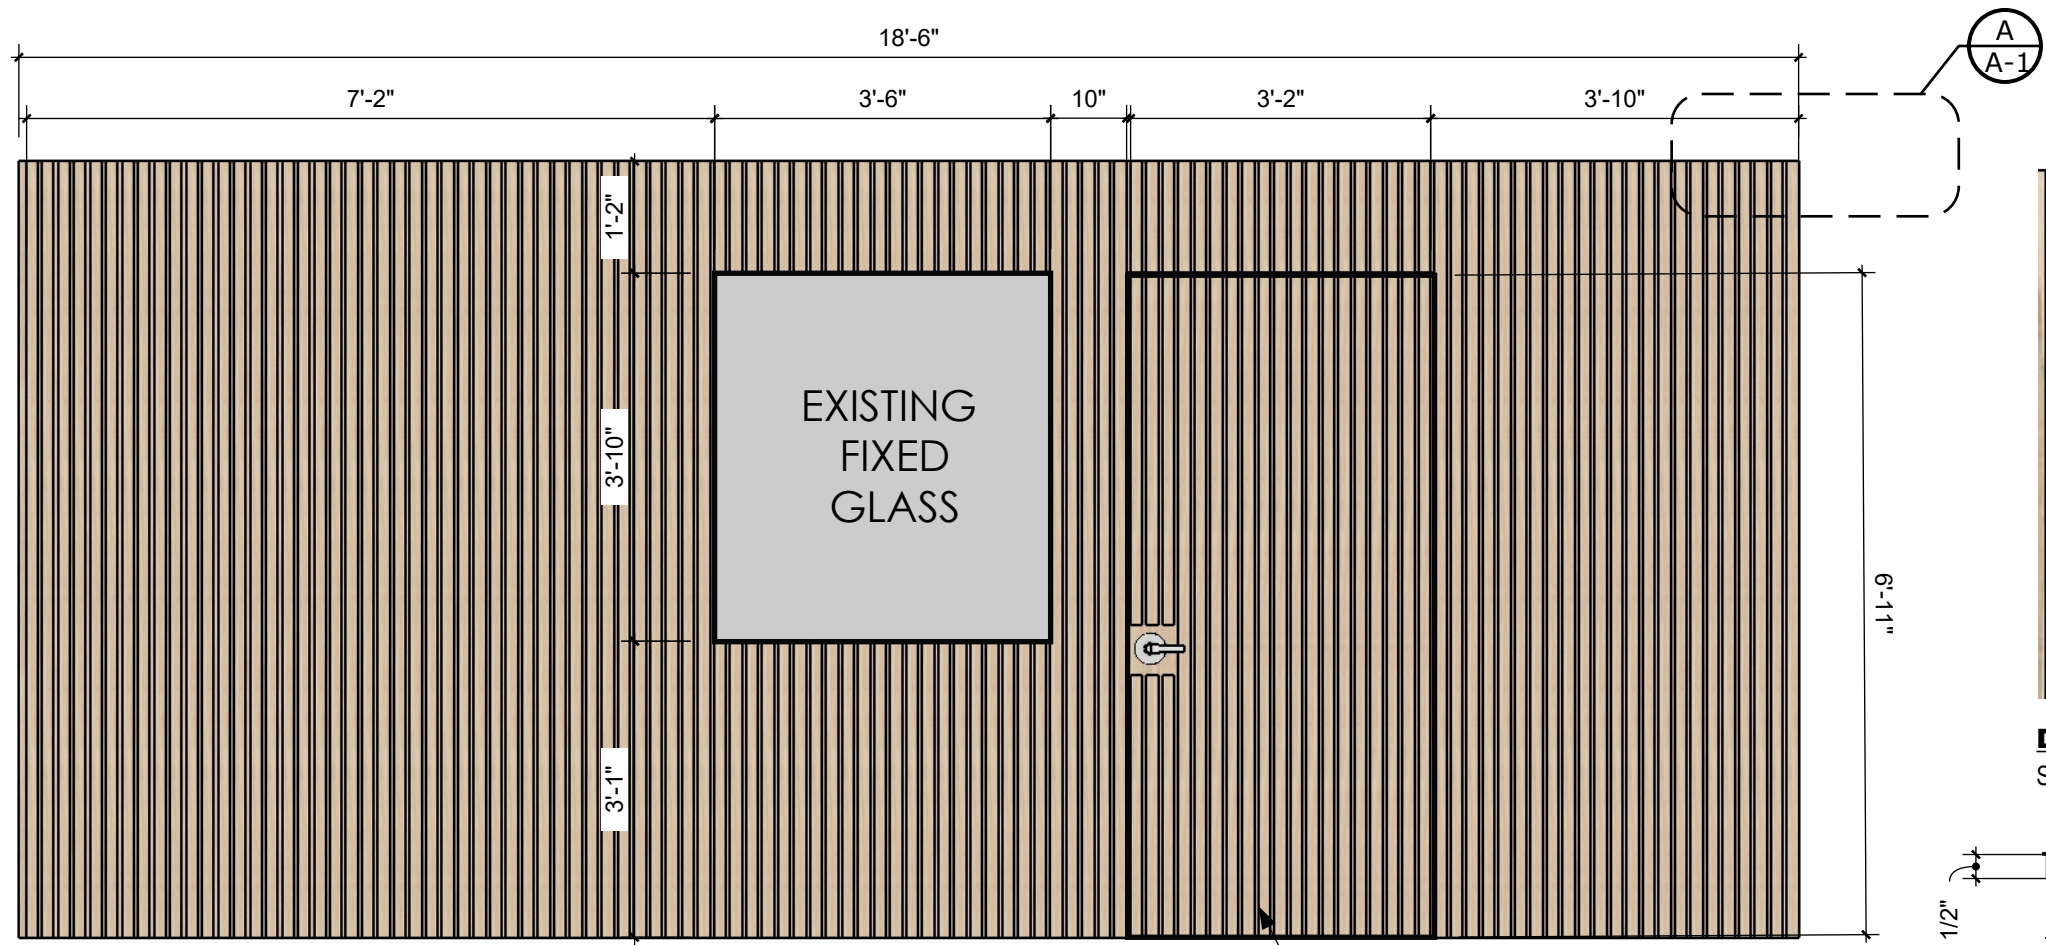

FRONT VIEW
Scale 1:24

NEW DOOR
Invisible door. New Position

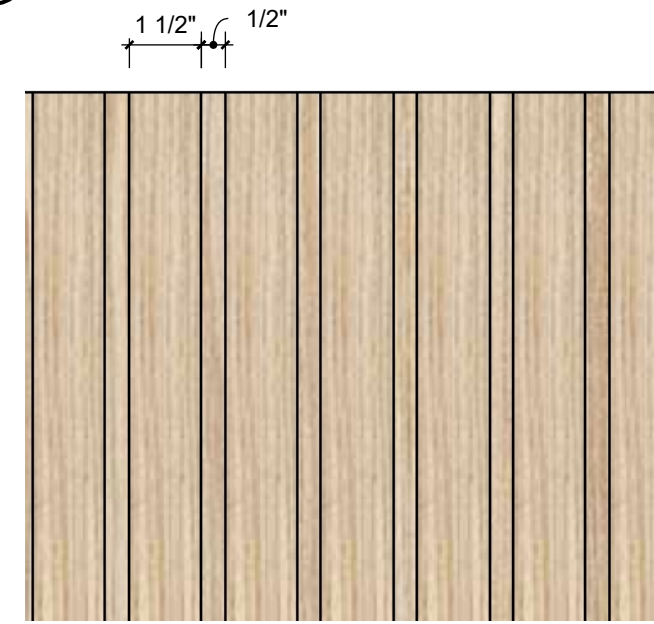


DETAIL A
Scale 1:00
LOUVERS



DETAIL B
Scale 1:00

ALL MEASUREMENTS
MUST BE VERIFIED
IN FIELD

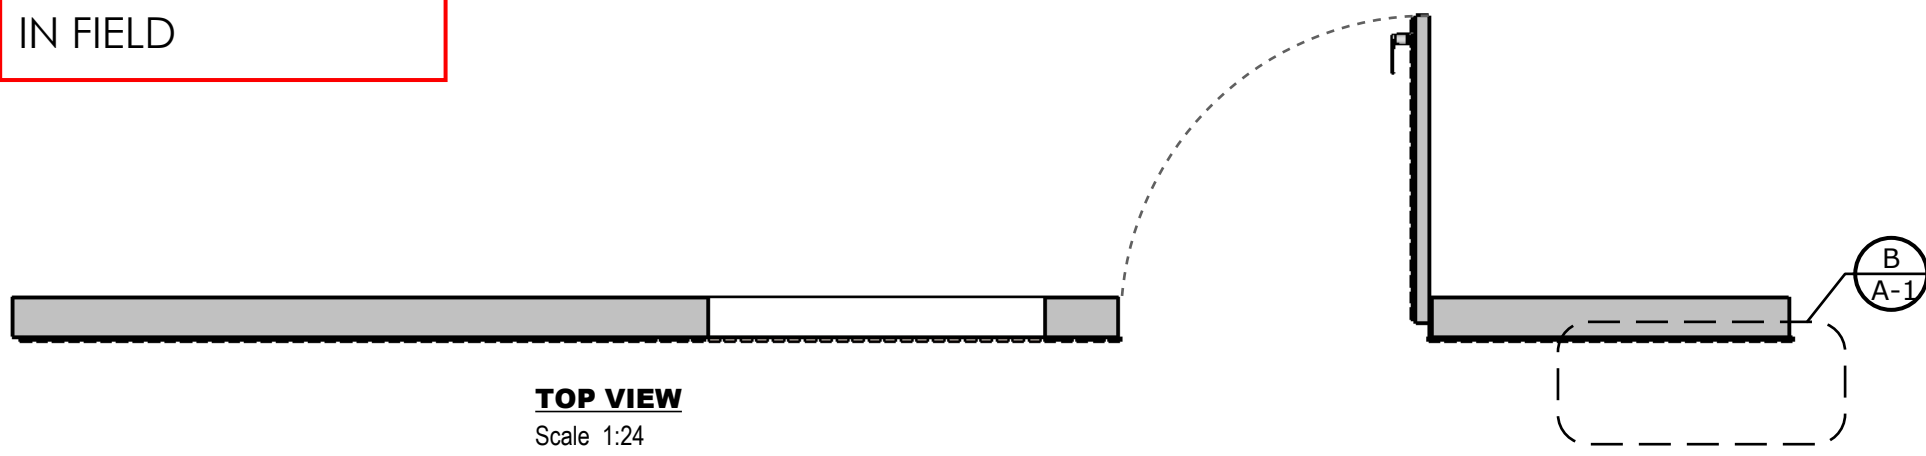

TOP VIEW
Scale 1:24



WESTHAVEN
CONSTRUCTION SERVICES, INC.

CLIENT
WESTHAVEN CN
0000
FL, 33000

ISSUE
11/ 8/ 2022
RE - ISSUE
MM,DD,YY

DESIGN BY
Joel A.
DRAWN BY
Abel Q.

DESCRIPTION
OFFICE RENOVATION
PAGE NAME
LOUVERED WALL

PROJECT No
006
PROJECT NAME
WESTHAVEN OFFICE