




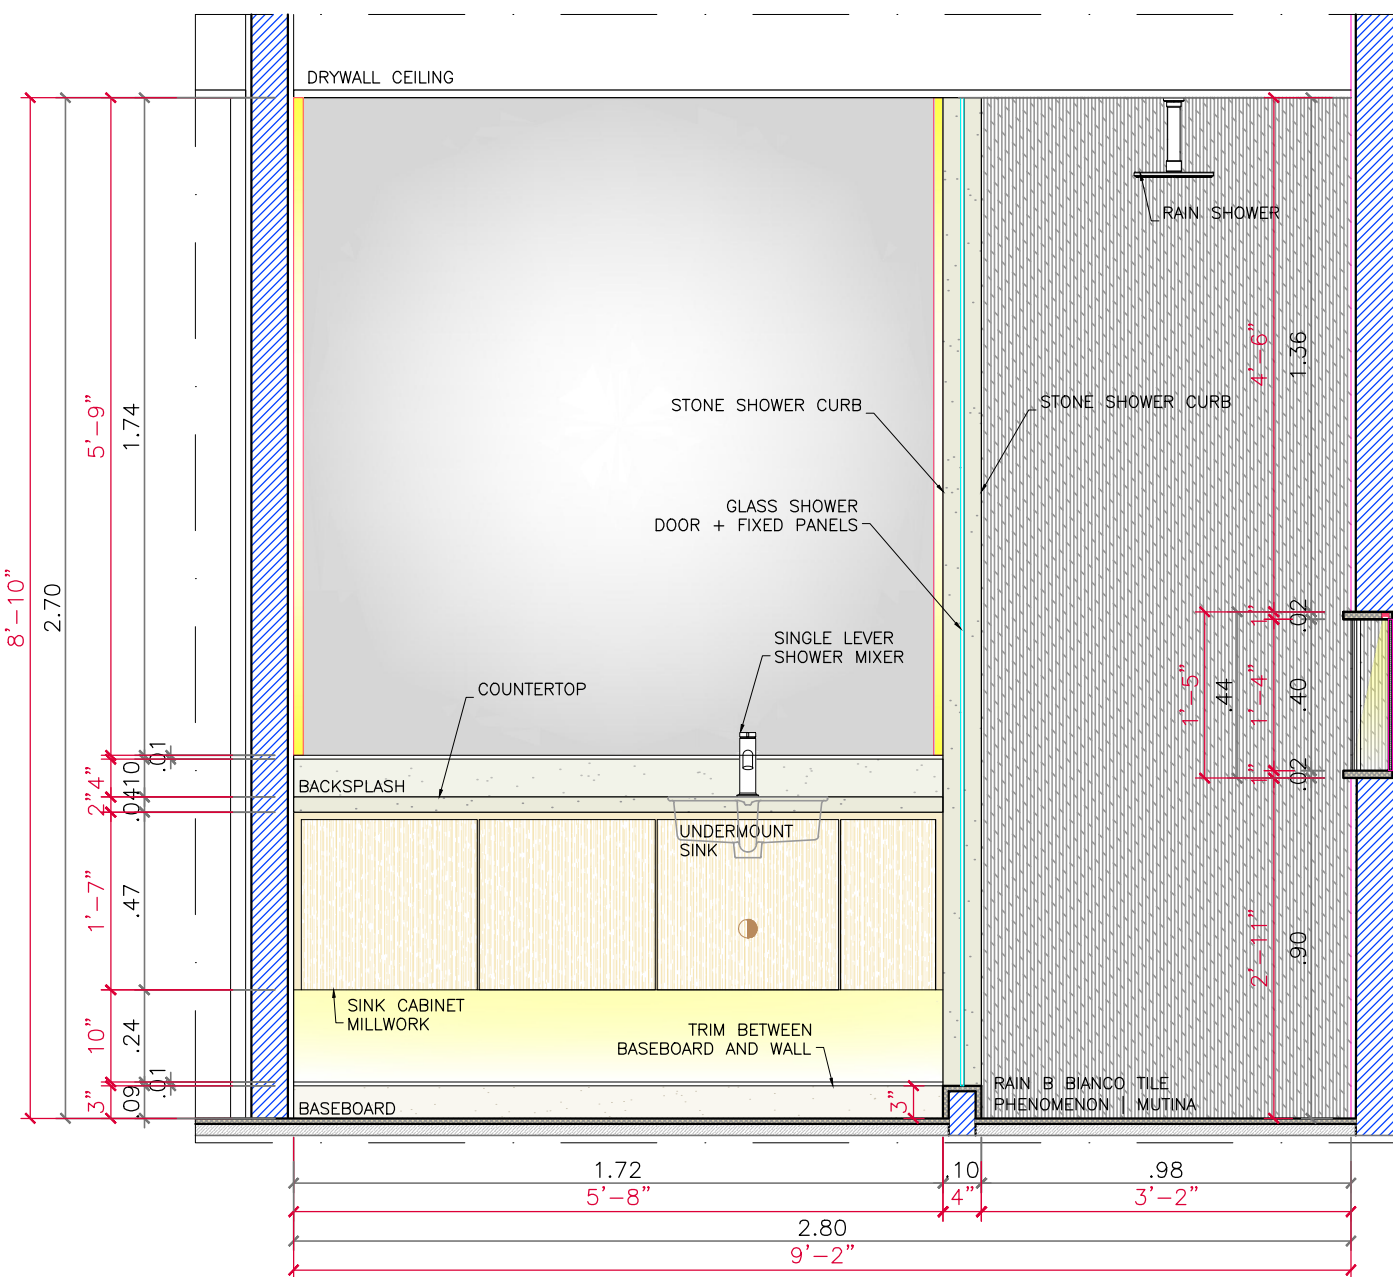


ELEVATION 01
scale 1:20

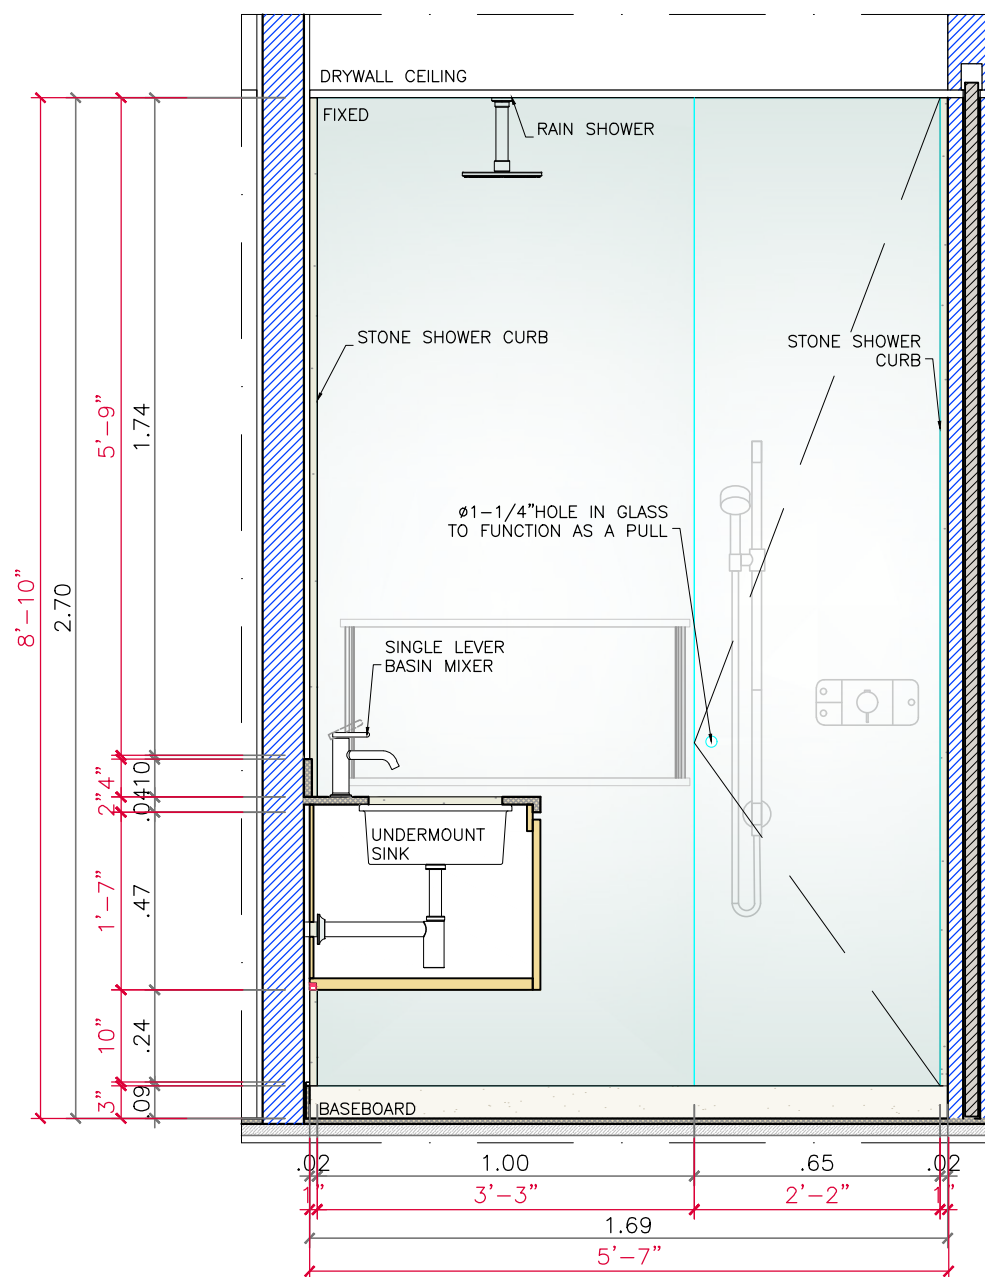


ELEVATION 02
scale 1:20

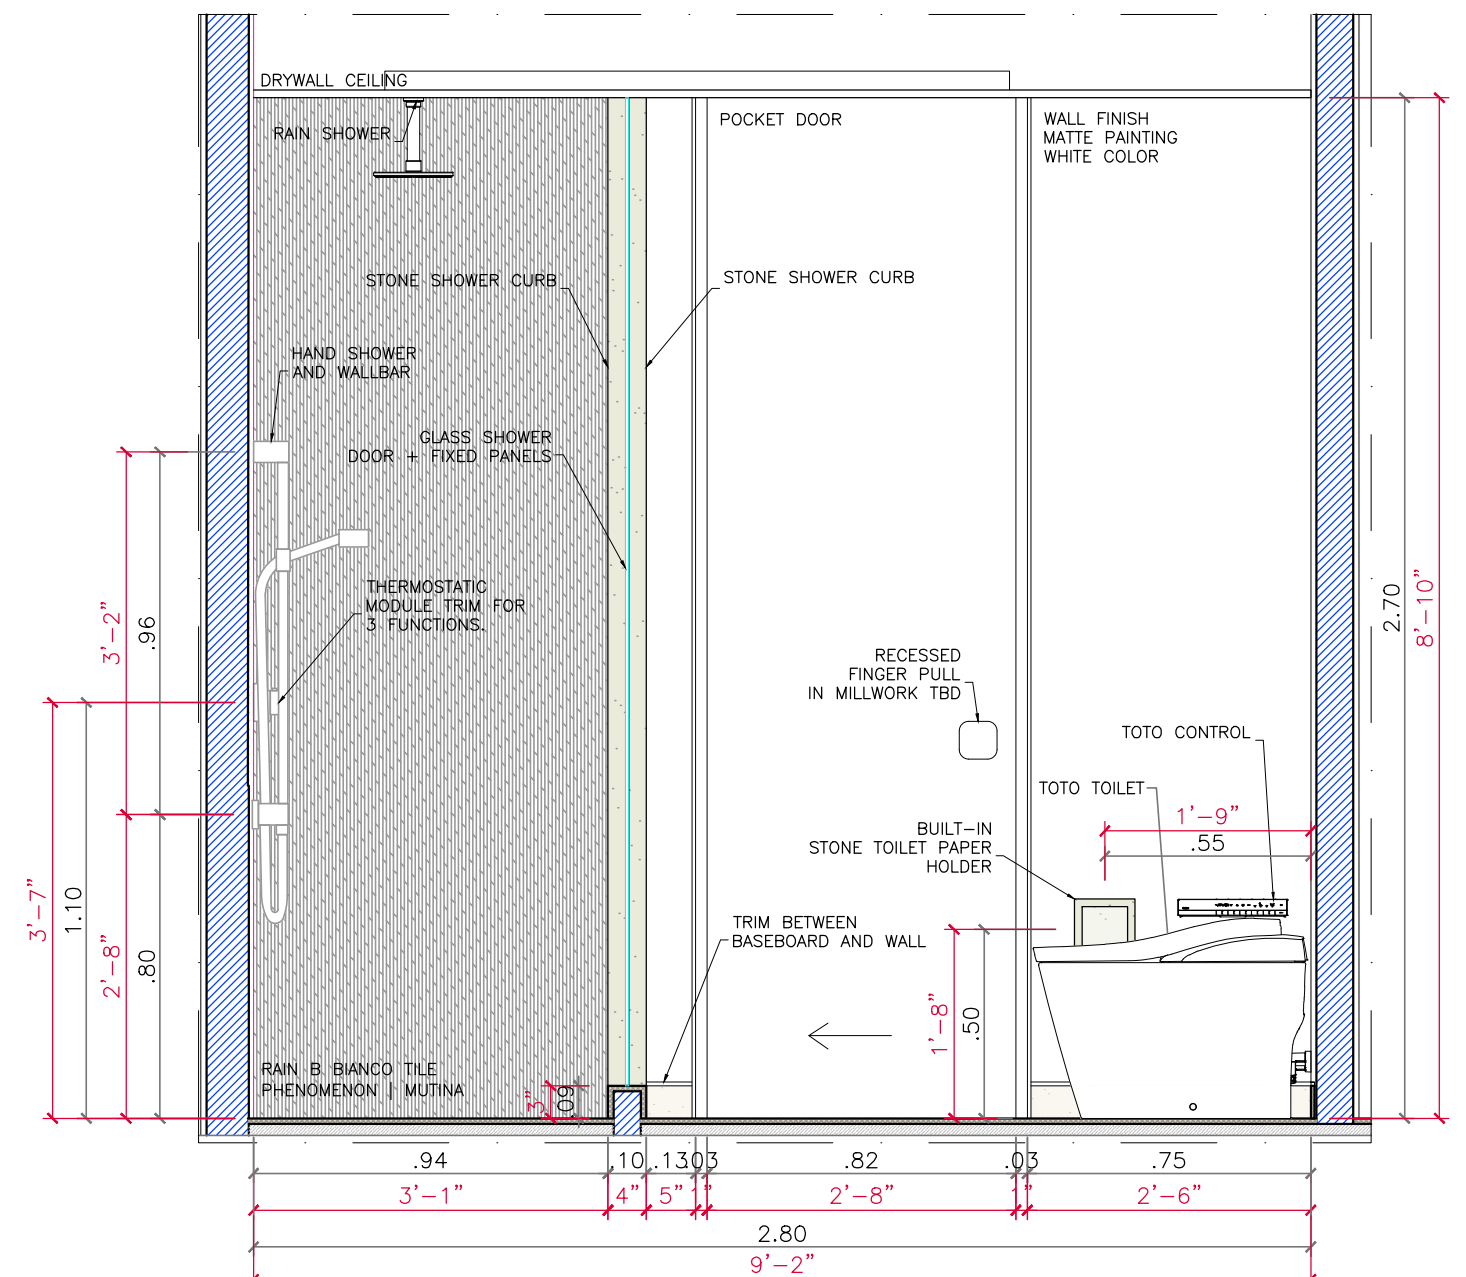


ELEVATION 03
scale 1:20

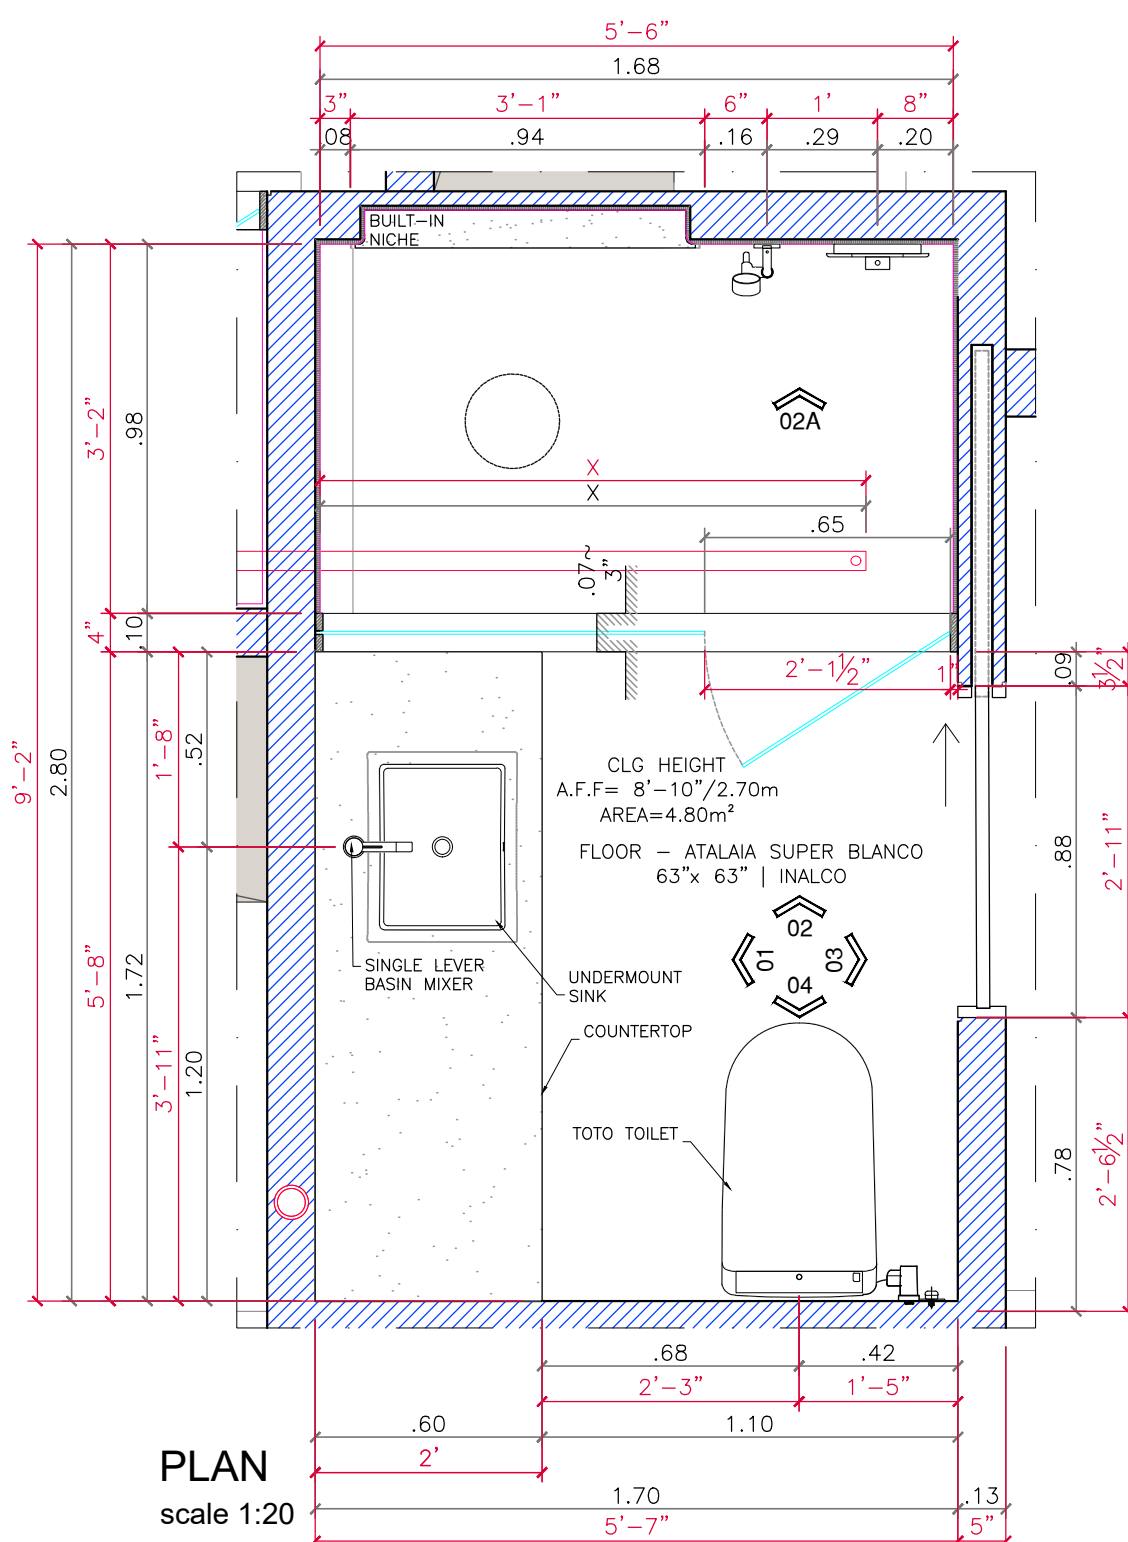

PLAN
scale 1:20

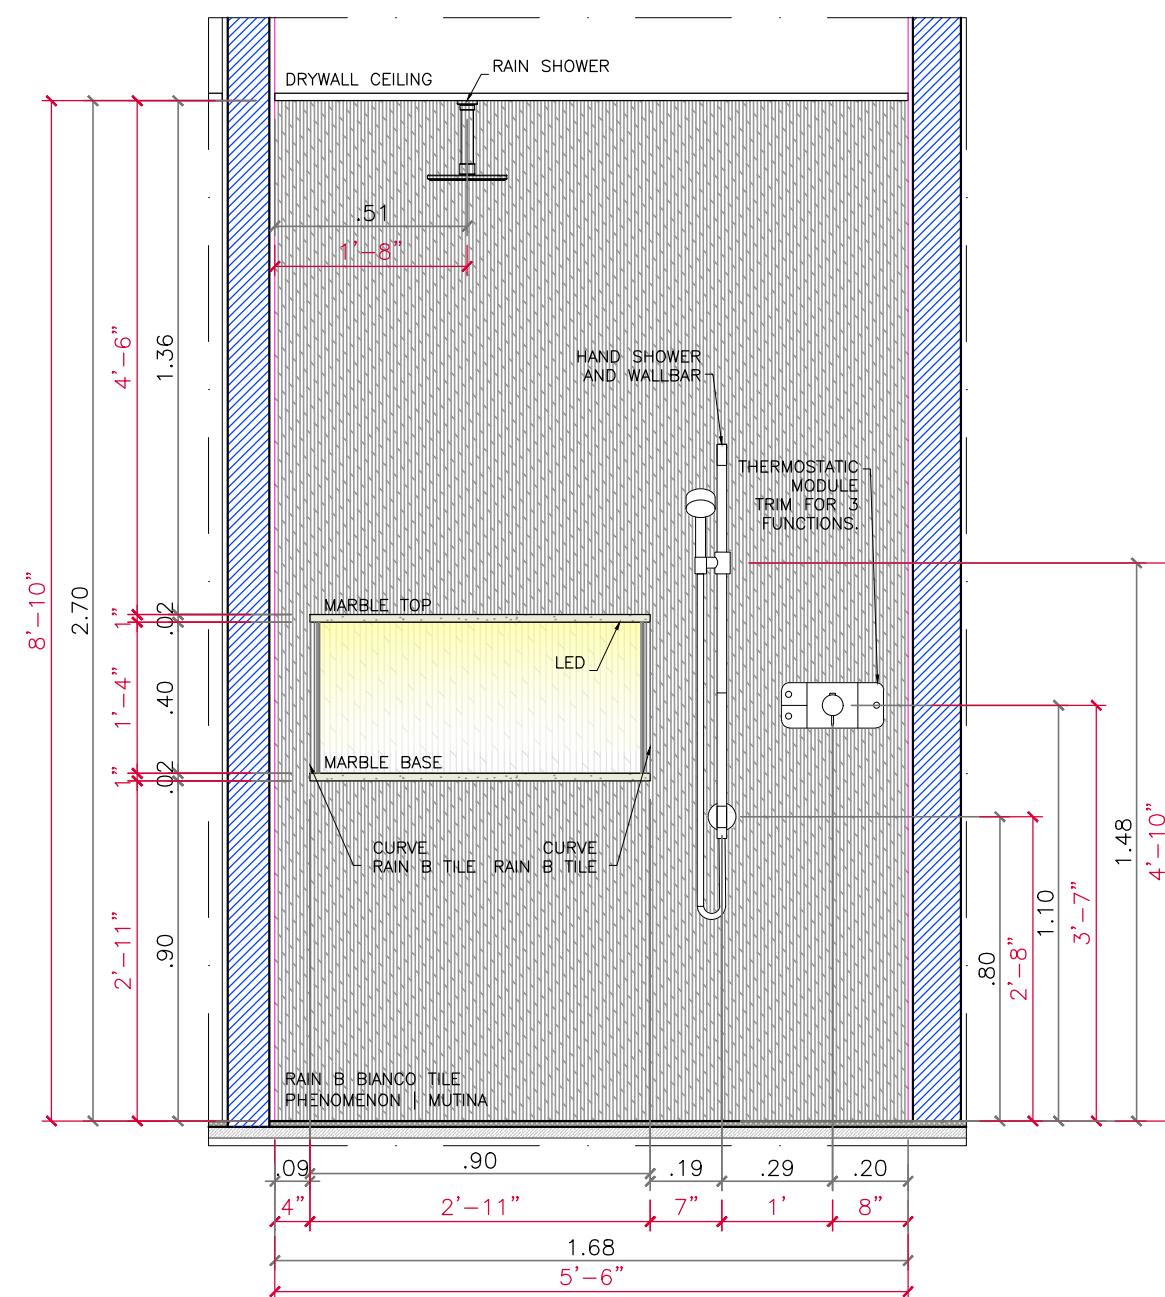

ELEVATION 02A
scale 1:20

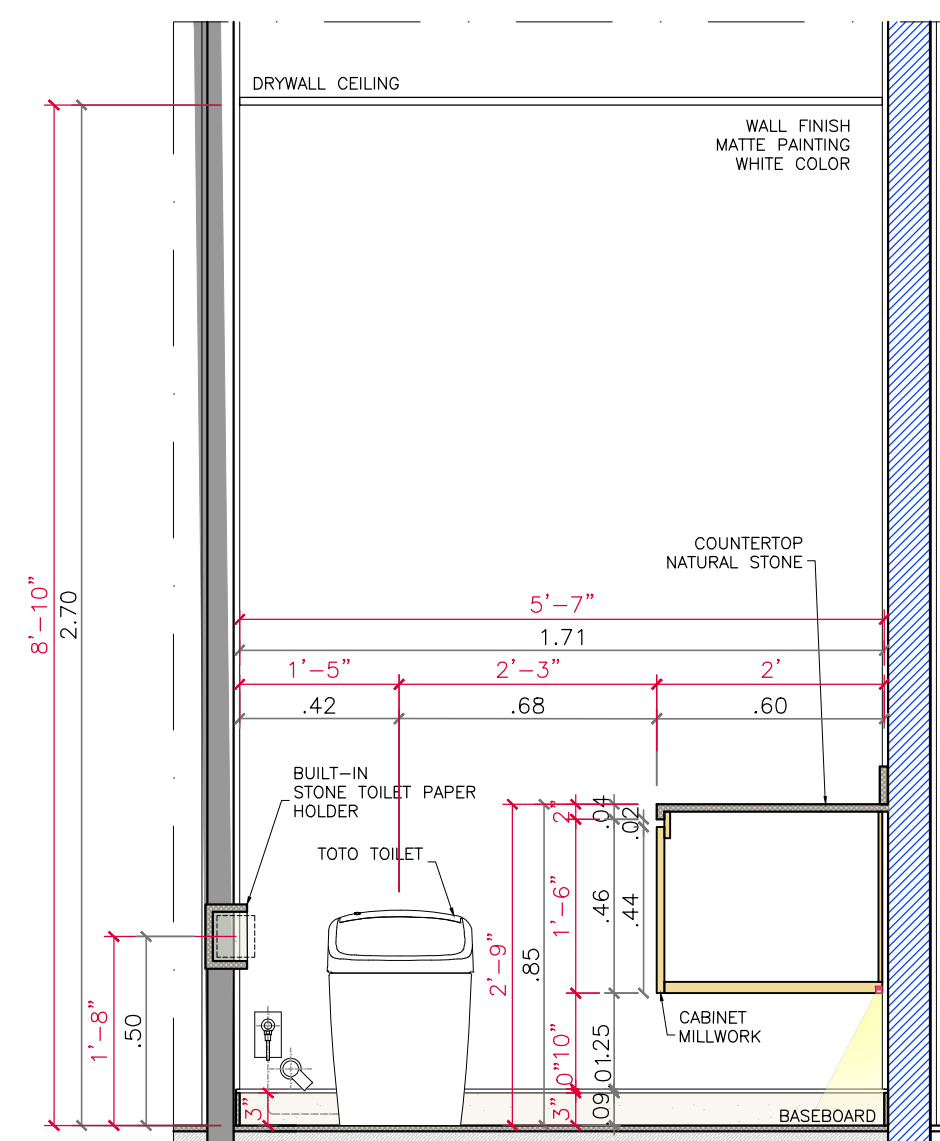

ELEVATION 04
scale 1:20

R01 - Tile type change to "rain b", new layout for Master and Bathroom 02				2026/03/10	
INITIAL ISSUE				2026/01/26	
REVISÃO				DATE	
	CLIENT OLIVEIRA, JAMES & KAREN		OBS CONFIRM ON-SITE MEASUREMENTS		WET ZONE SERIES 100
	SITE CONTINUUM SOUTH				SHEET 102
	SUBJECT BATHROOMS ENLARGED PLANS				DATE 2026/03/10
COORD. TIZA KANN		DRAWING PRISCYLLA LIMA		ARCHIVE KJO_CS_3504-DET-BAN	
2026/03/10		REVIEW 01			