


FROSTED AREA (LED)

STARTED: 03/30/2023	
COMPLETED: 12/13/2023	
REVISIONS	
1	READJUSTMENT OF MEASUREMENTS IN THE CONCEPT PLAN 12/12/2023
2	Measurements 12/13/2023

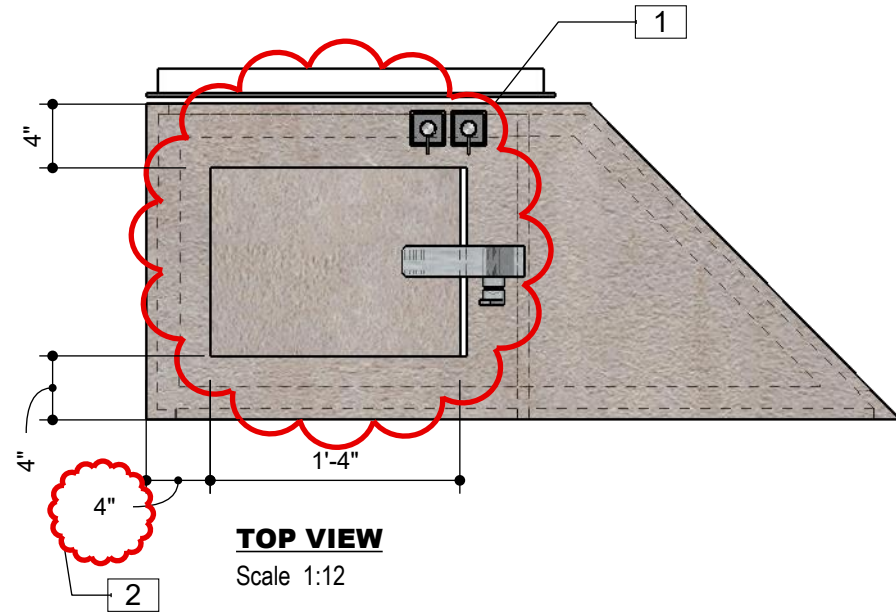

TOP VIEW
Scale 1:12


APPROVED ✓

By Designer Name

DESIGNER


12/13/2023

This drawing has been approved to be used for design, appraisal and estimation purposes.

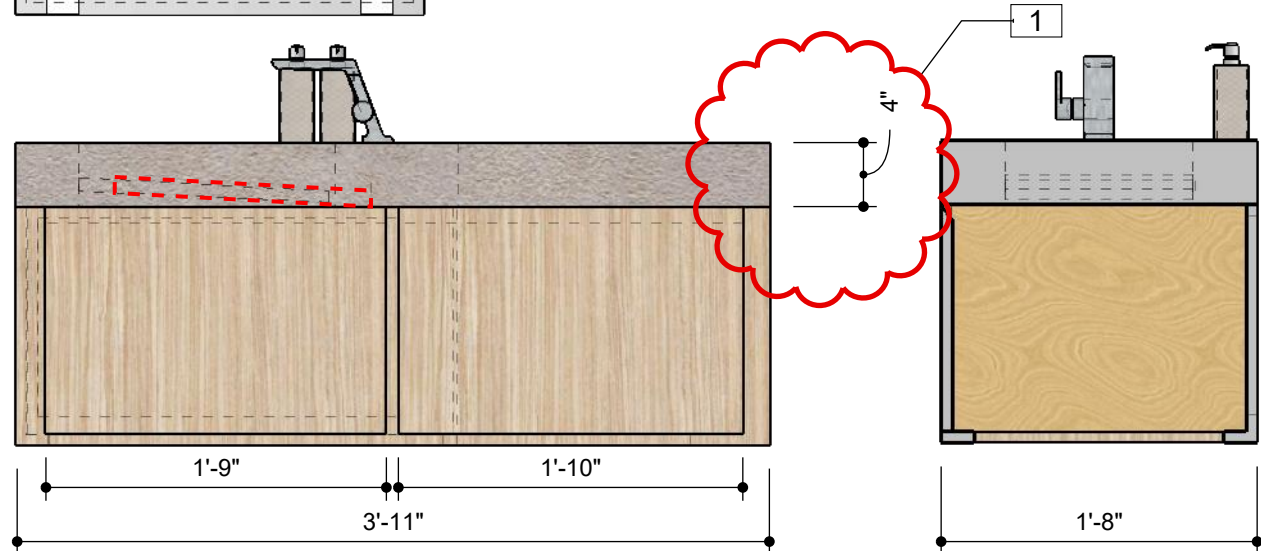


FRONT VIEW
Scale 1:12

SIDE VIEW
Scale 1:12

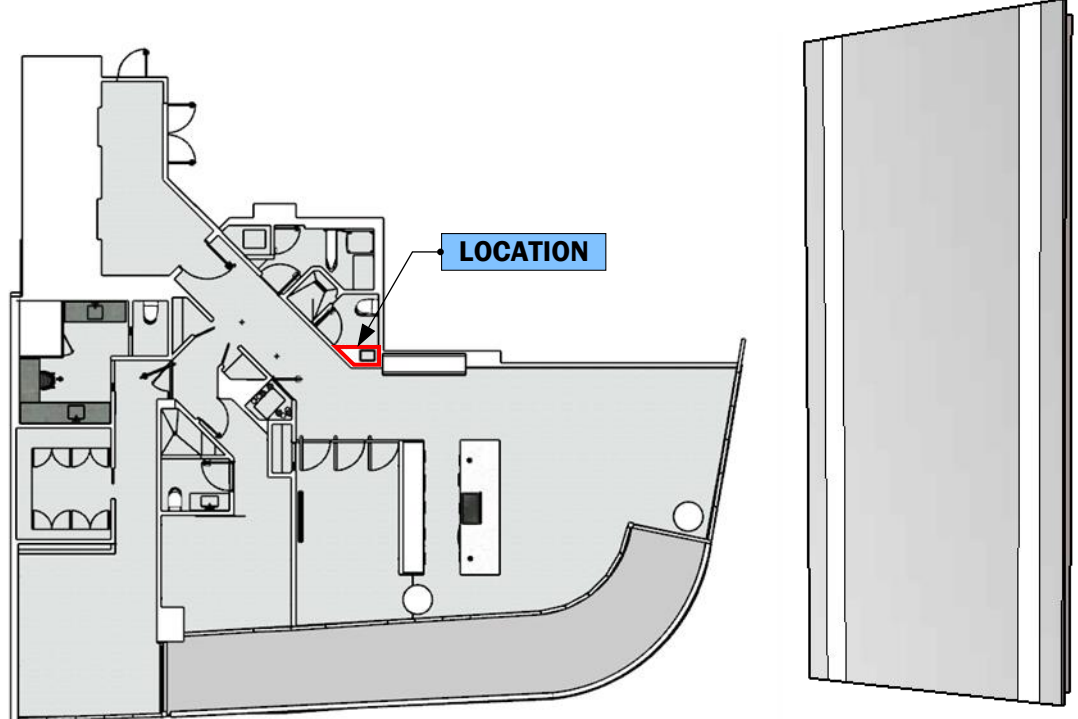

LOCATION

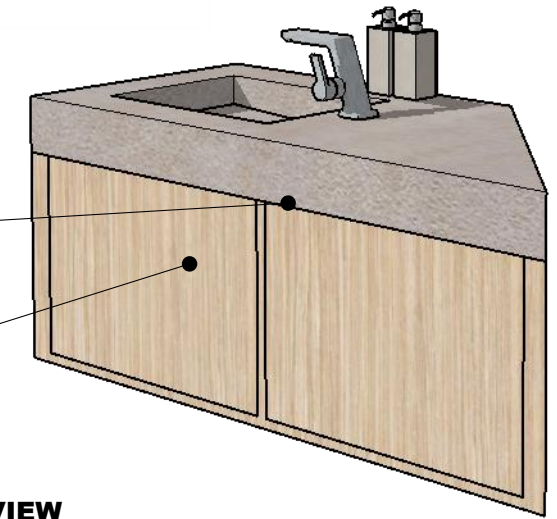

PERSPECTIVE VIEW
Not Scaled

DESIGN CONCEPT

ALL MEASUREMENTS MUST BE VERIFIED IN FIELD

This drawing is not intended to be used for contract pricing or fabrication purposes. All content is subject to change.

DISCARD ALL DRAWINGS THAT WERE MADE ON THIS ITEM PRIOR TO THE DATE BELOW:

12/13/2023

NOTES

Drawings may not be scaled. The numerical dimensions represent correct measurements. All dimensions are given from finished floor and finished wall unless otherwise noted.

All design ideas, drawings and plans represented here are owned by the property of **WESTHAVEN CONSTRUCTION SERVICES.**

All rights reserved. Above suggested electrical and plumbing locations, must be verified in field.



T.B.D	STONE	SELLER
	MATERIAL NAME	
Item No:		
T.B.D	MILLWORK	SELLER
	MATERIAL NAME	
Item No:		



WESTHAVEN
CONSTRUCTION SERVICES, INC.

CLIENT
GLIKIN
0000
FL, 33000

ISSUE
03/30/2023
RE - ISSUE
MM,DD,YY

DESIGN BY
Joel A.
DRAWN BY
Abel Q.

DESCRIPTION
POWDER ROOM VANITY
PAGE NAME
PLANS

PROJECT No
904
PROJECT NAME
CONTINUUM SOUTH