



**WESTHAVEN**  
CONSTRUCTION SERVICES, INC.

8254 South River Dr.  
Medley, FL 33166  
Ph.305 556 1416  
www.westhavencn.com

**PROGRESS DRAWING  
FOR APPROVAL**







CONTACT DESIGN TEAM

**CLIENT**  
MAS  
**ADDRESS**  
ADDRESS

**PROJECT**  
2401  
**PROJECT NAME**  
CONTINUUM SOUTH

**DRAWN BY**  
Abel C.  
**DESIGN BY**  
Joel A.  
**DESCRIPTION**  
AREAS

**E-01**

 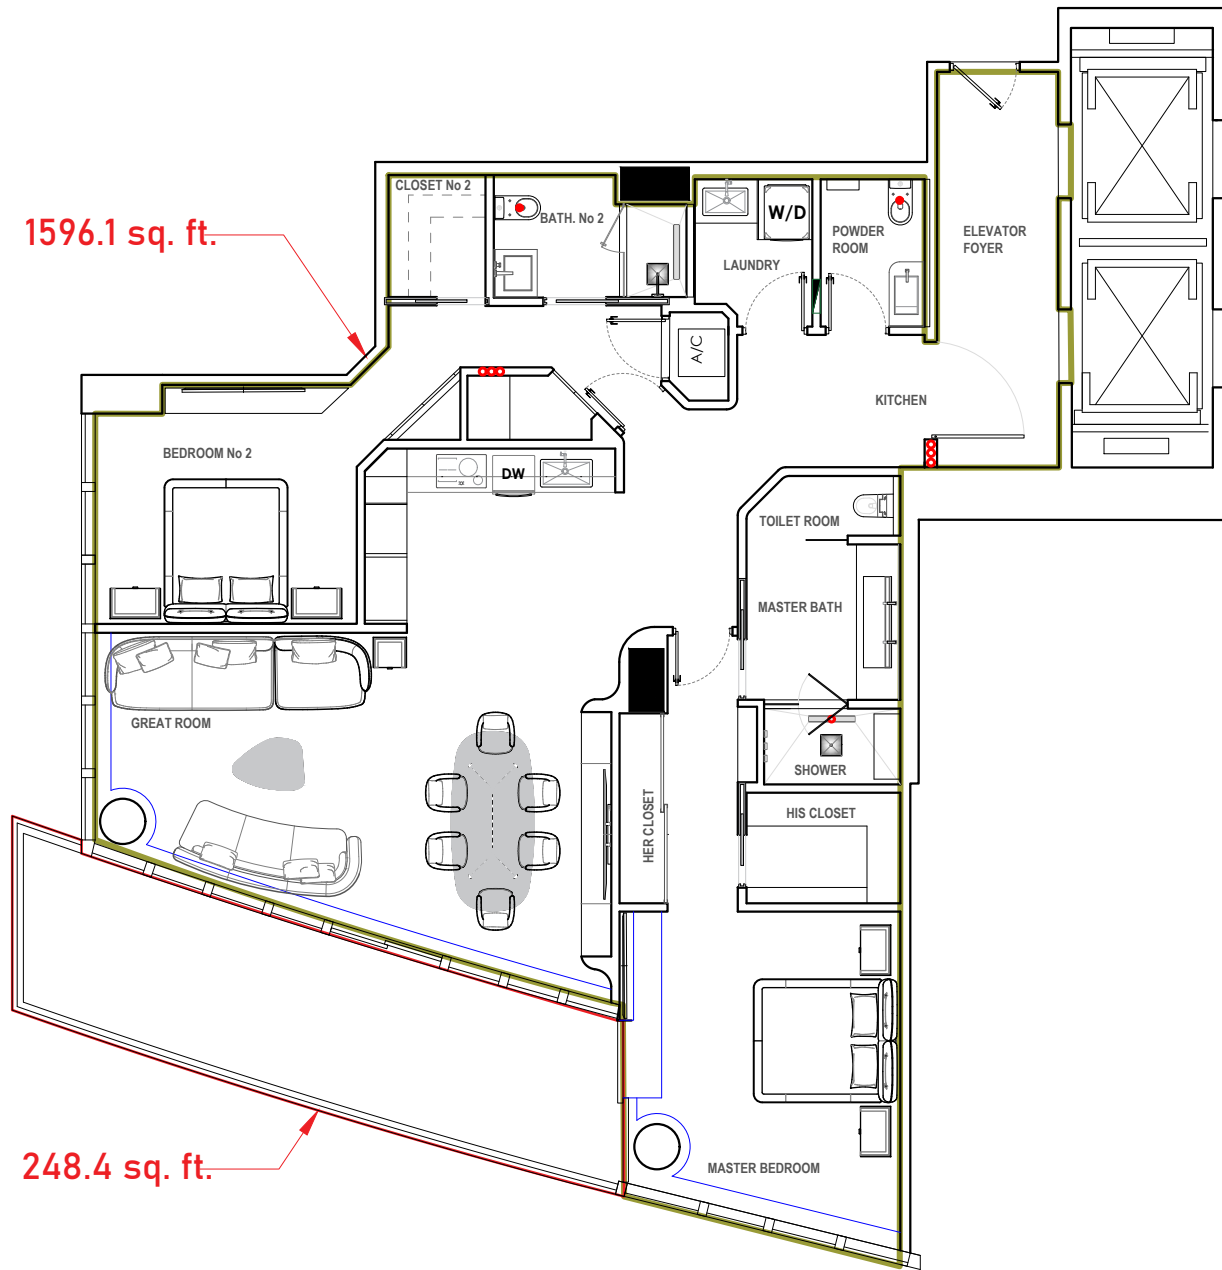 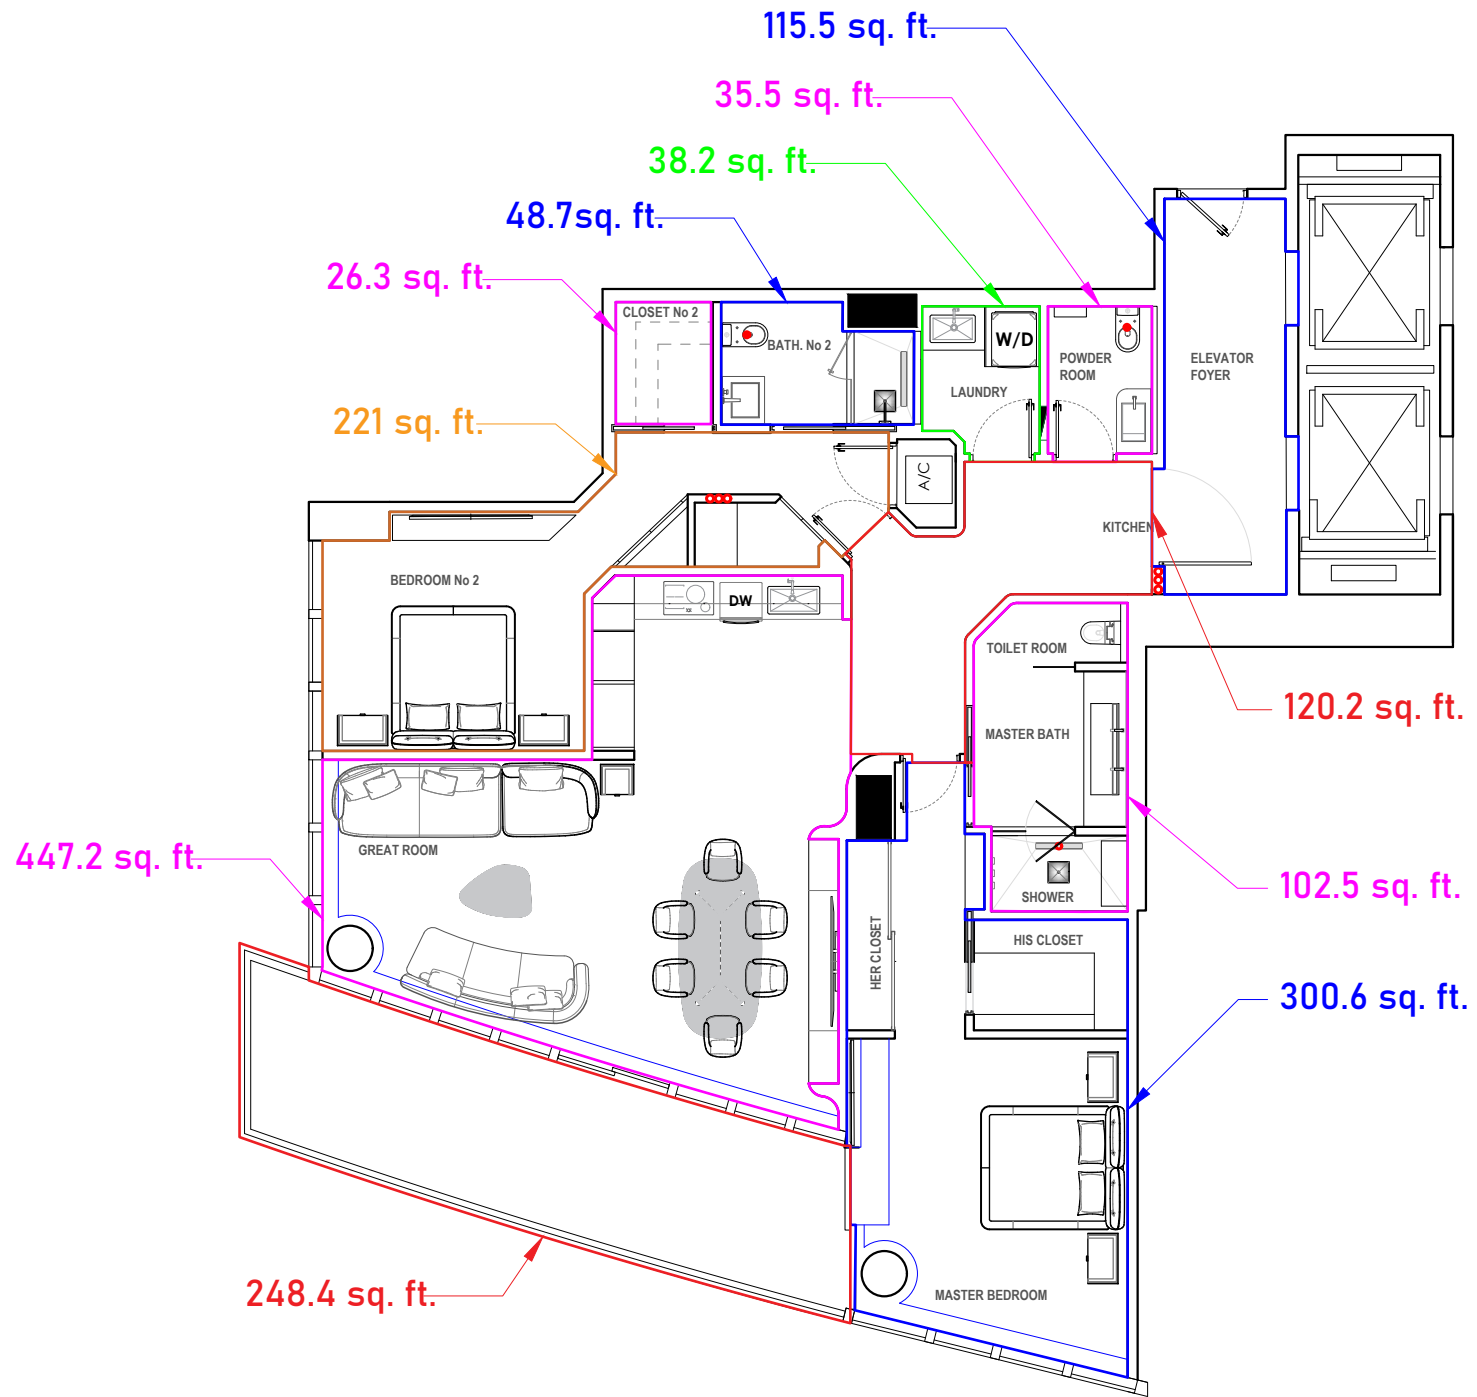

Scale 1=