


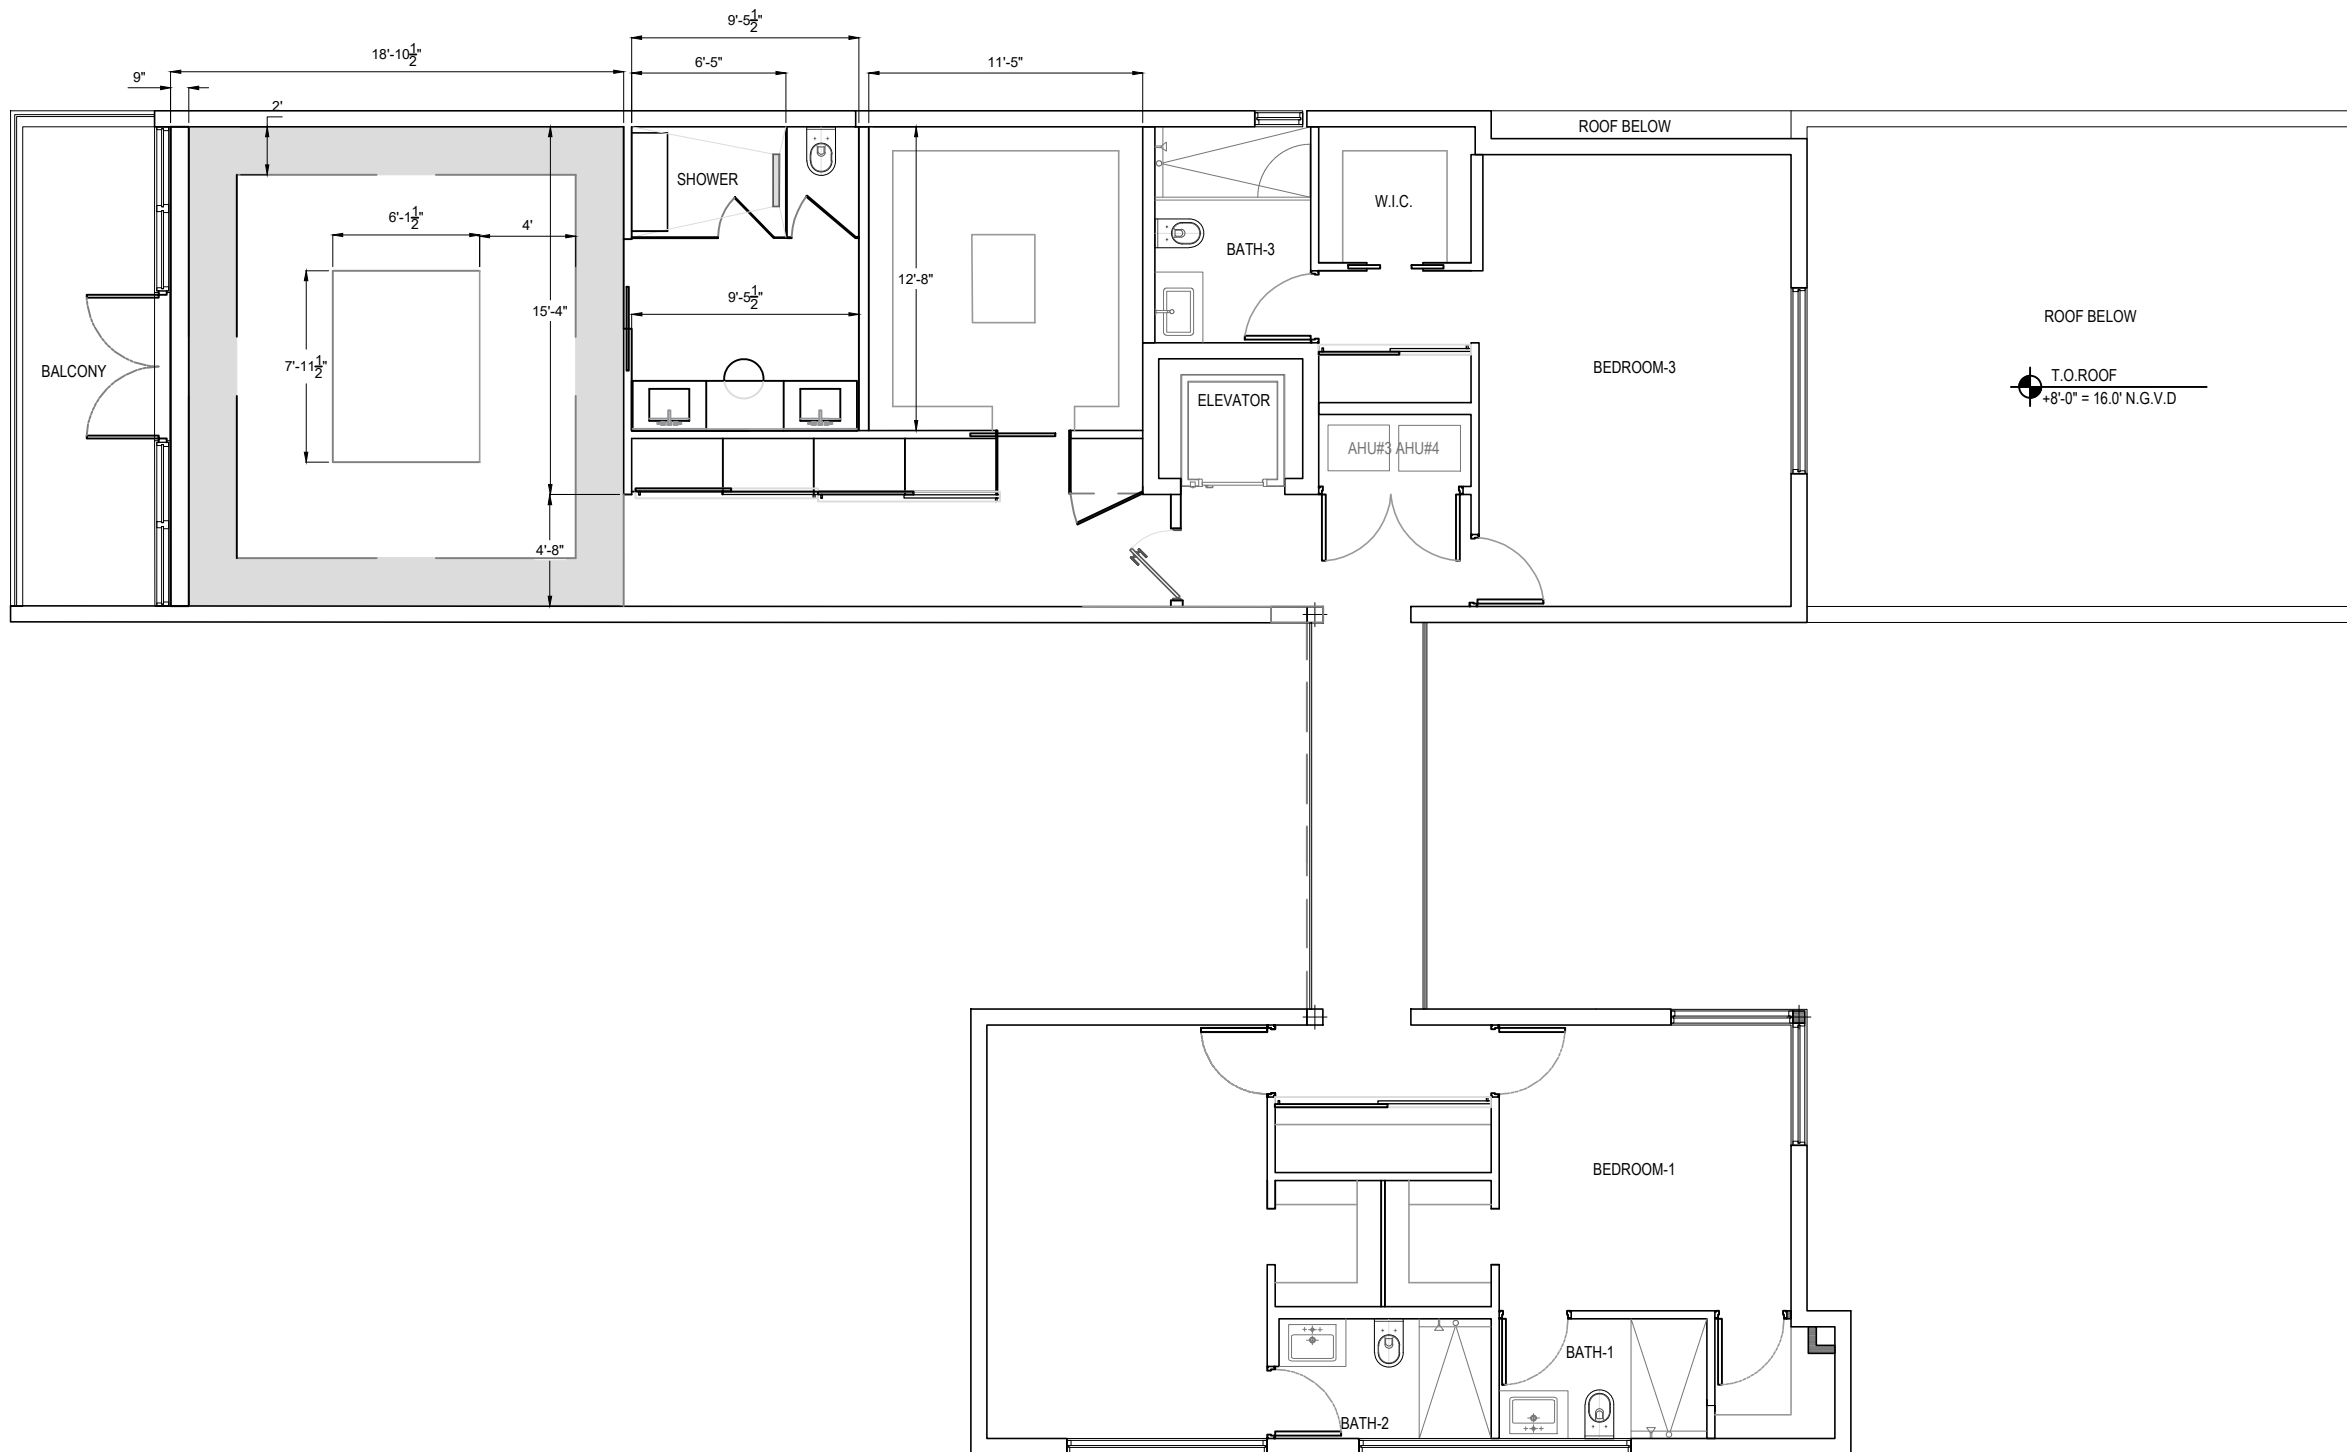

Scale 1= $\frac{1}{8}$ "



WESTHAVEN
CONSTRUCTION SERVICES, INC.

CLIENT
0000
ADDRESS
ADDRESS

PROJECT
2608
PROJECT NAME
NORMANDY

DRAWN BY
Abel Q.
DESIGN BY
Joel A.
DESCRIPTION
SECOND FLOOR

A-01