

3106 CONTINUUM SOUTH

FOYER WALLS

Sheet #	Sheet Name
00	COVER PAGE
Sheet A1	ELEVATIONS 1
Sheet A2	ELEVATIONS 2



PROGRESS DRAWING

This presentation is not intended to be used for contract pricing or fabrication purposes. All content is subject to change

DISCARD ALL PRESENTATIONS THAT WERE MADE ON THIS ITEM PRIOR TO THE DATE BELOW:

09/27/2022

NOTES


The drawings included in presentations may not be scaled.
The numerical dimensions represent correct measurements.
All dimensions are given from finished floor and finished wall unless otherwise noted.
All design ideas, drawings and plans represented here are owned by the property of
WESTHAVEN CONSTRUCTION SERVICES.
Above suggested electrical and plumbing locations, must be verified in field.

PROJECT
3106
CONTINUUM SOUTH
PAGE NAME
COVER PAGE


DESIGN BY
J. ALONSO
DRAWING BY
A. QUINTERO




8254 NW SOUTH RIVER DRIVE, MEDLEY, FL 33166
All rights reserved.

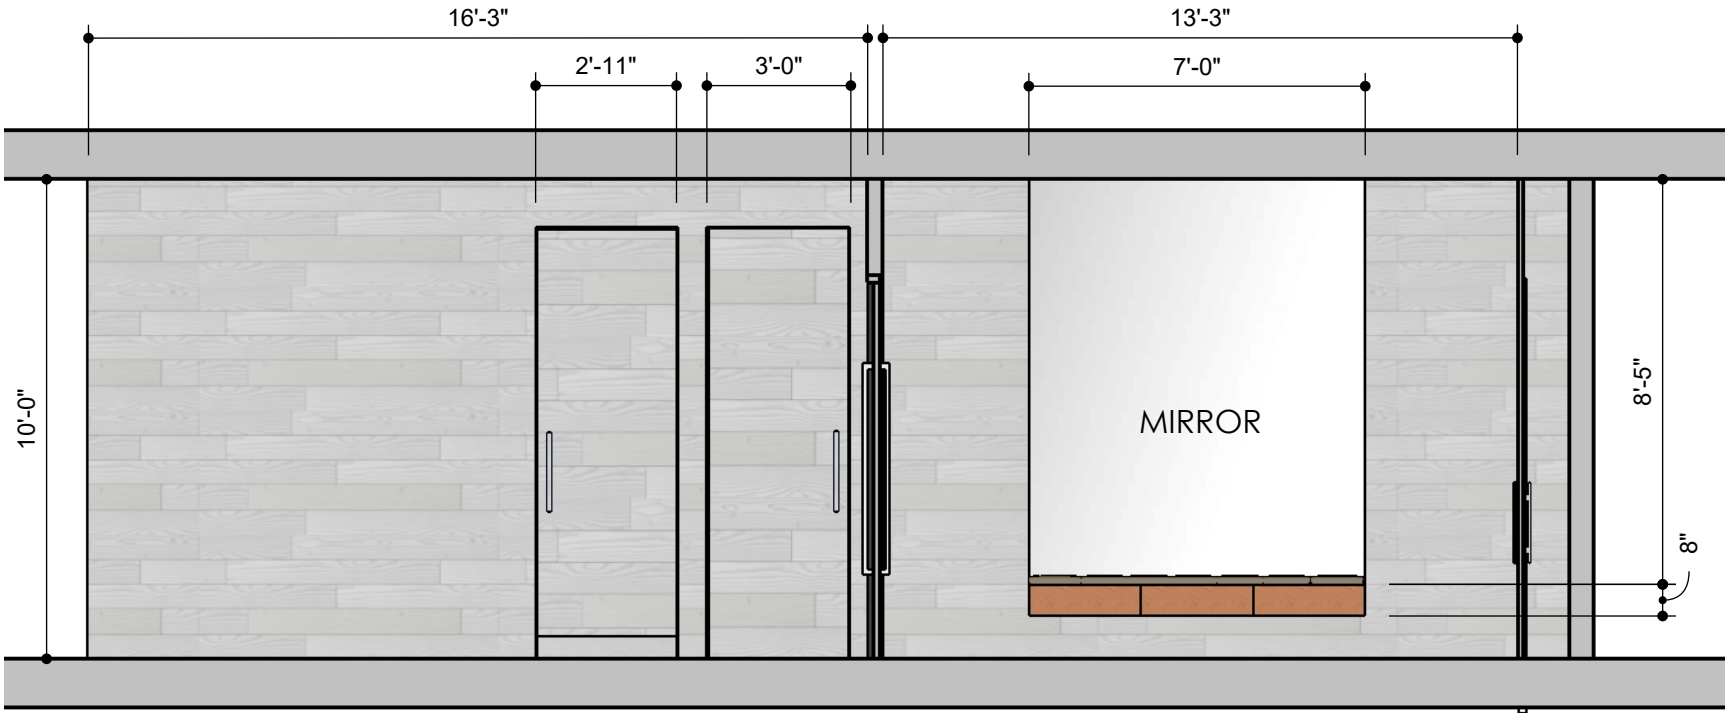

SECTION A
Scale 1:48

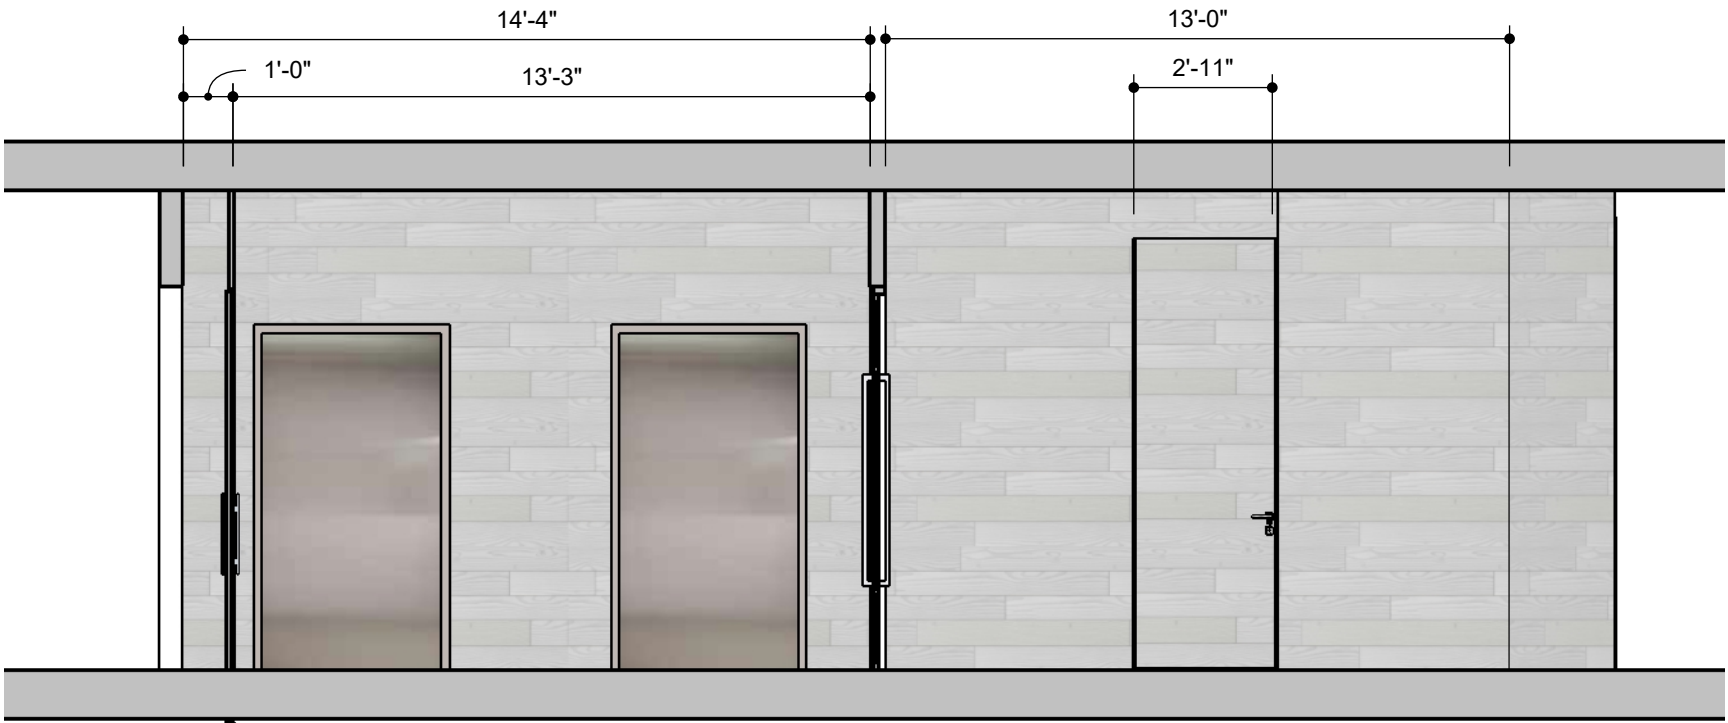

SECTION B
Scale 1:48

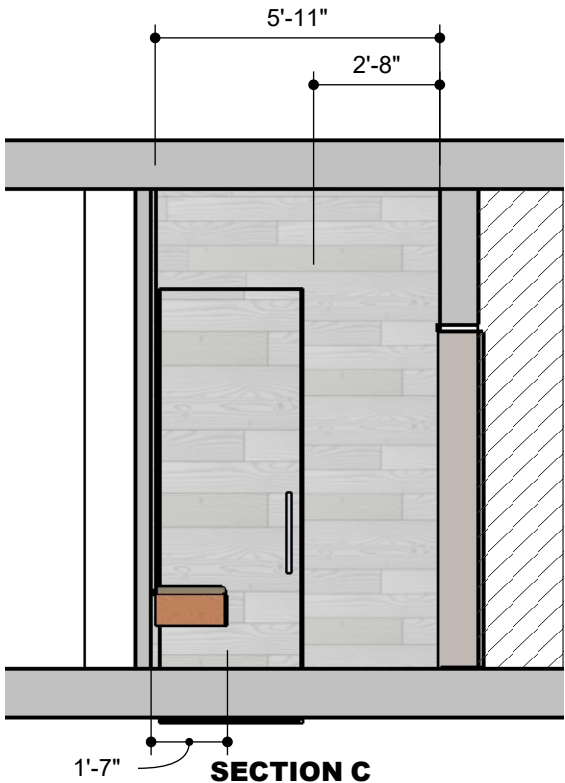

SECTION C
Scale 1:48



IMAGE A
Scale 1:00

PROGRESS DRAWING

ALL MEASUREMENTS MUST BE VERIFIED IN FIELD
This drawing is not intended to be used for contract pricing or fabrication purposes. All content is subject to change

DISCARD ALL DRAWINGS THAT WERE MADE ON THIS ITEM PRIOR TO THE DATE BELOW:

09/27/2022

NOTES

Drawings may not be scaled. The numerical dimensions represent correct measurements. All dimensions are given from finished floor and finished wall unless otherwise noted. All design ideas, drawings and plans represented here are owned by the property of **WESTHAVEN CONSTRUCTION SERVICES**. All rights reserved. Above suggested electrical and plumbing locations, must be verified in field.



WESTHAVEN
CONSTRUCTION SERVICES, INC.

CLIENT
STEVEN
MICHAELSON
0000


ISSUE
08/ 24/ 2022
RE - ISSUE
MM,DD,YY

DESIGN BY
Joel A.
DRAWN BY
Abel Q.

DESCRIPTION
FOYER WALLS
PAGE NAME
ELEVATIONS 1

PROJECT No
3106
PROJECT NAME
CONTINUUM SOUTH

A-01

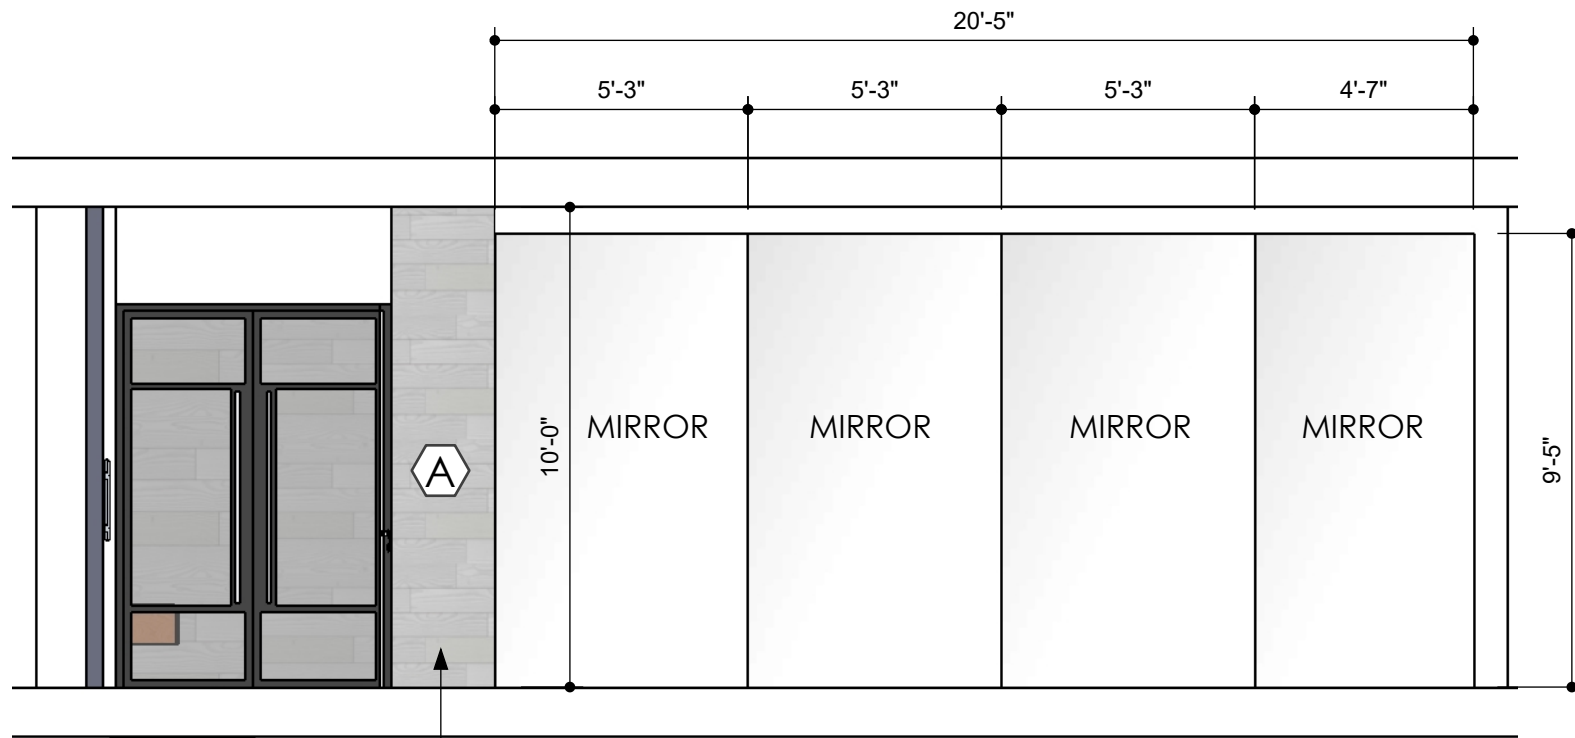

45° WALL

The actual measurement of the width of this wall is 37"

SECTION D

Scale 1:48



IMAGE C

Scale 1:00



IMAGE B

Scale 1:00



IMAGE D

Scale 1:00



WESTHAVEN
CONSTRUCTION SERVICES, INC.

CLIENT
STEVEN
MICHAELSON
0000

ISSUE
08/ 24/ 2022
RE - ISSUE
MM.DD.YY

DESIGN BY
Joel A.
DRAWN BY
Abel Q.

DESCRIPTION
FOYER WALLS
PAGE NAME
ELEVATIONS 2

PROJECT No
3106
PROJECT NAME
CONTINUUM SOUTH