

3106
CONTINUUM
SOUTH

CLOSET No 2

THIS DRAWING IS A DESIGN CONCEPT
FOR APPROVAL



CONTACT DESIGN TEAM



FINISH	SELLER
WHITE LACQUER	
Item No:	

MESSAGE TABLE

SHELVES BEHIND MESSAGE TABLE SPACE

DESIGN CONCEPT

This presentation is not intended to be used for contract pricing or fabrication purposes. All content is subject to change.
DISCARD ALL PRESENTATIONS THAT WERE MADE ON THIS ITEM PRIOR TO THE DATE BELOW:

05/25/2023

NOTES

The drawings included in presentations may not be scaled. The numerical dimensions represent correct measurements. All dimensions are given from finished floor and finished wall unless otherwise noted. All design ideas, drawings and plans represented here are owned by the property of WESTHAVEN CONSTRUCTION SERVICES. Above suggested electrical and plumbing locations, must be verified in field.

PROJECT
3106
CONTINUUM SOUTH

PAGE NAME
COVER PAGE

DESIGN BY
J. ALONSO

DRAWING BY
A. QUINTERO

CREATED
04/ 17/ 2023


MODIFIED
05/25/2023

CLIENT
STEVEN MICHAELSON


ADDRESS
0000
FI, 33000




8254 NW SOUTH RIVER DRIVE, MEDLEY, FL 33166

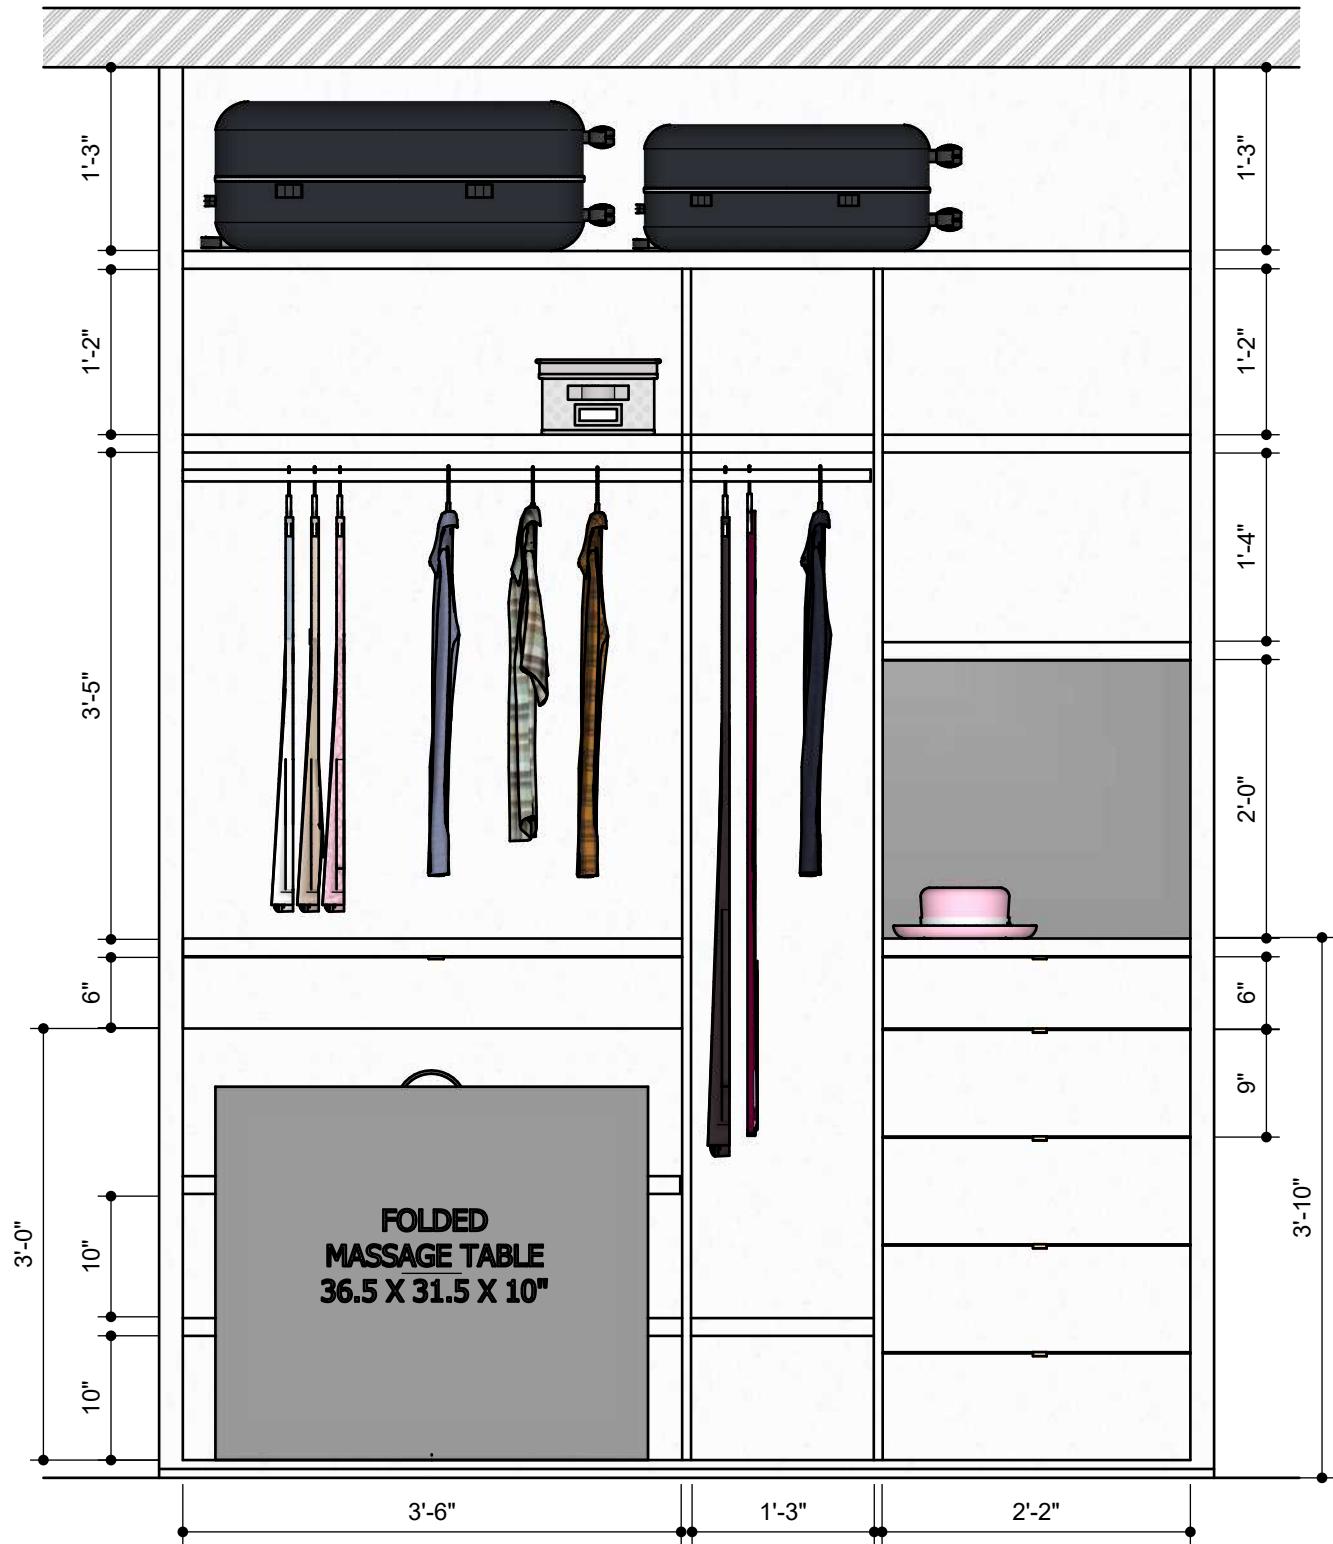

FRONT VIEW
Scale 1:16

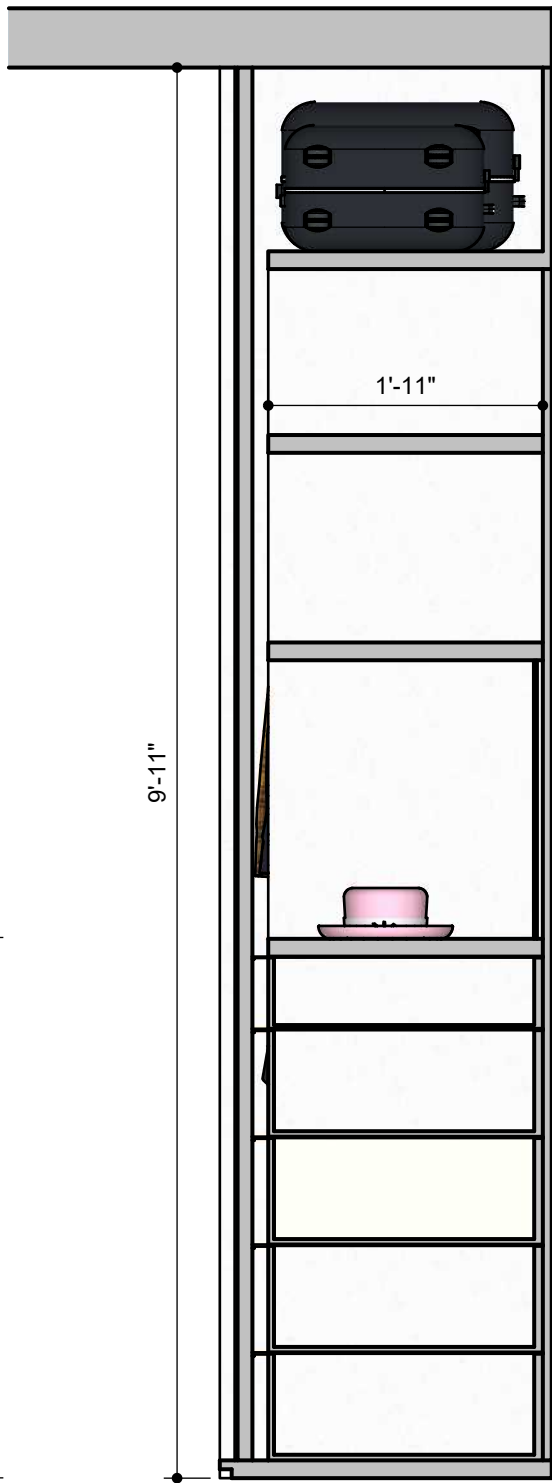

SECTION A
Scale 1:00

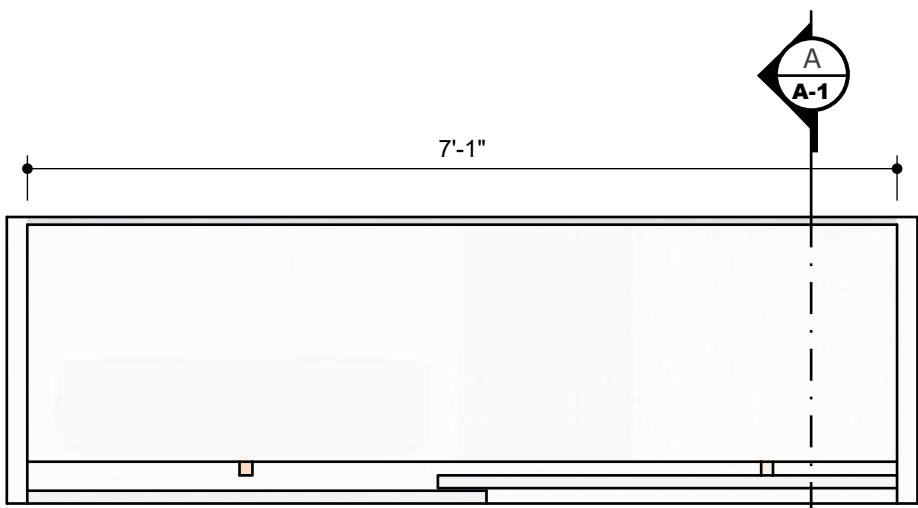

TOP VIEW
Scale 1:16

THIS DRAWING IS A DESIGN CONCEPT

FOR APPROVAL



CONTACT DESIGN TEAM



WESTHAVEN
CONSTRUCTION SERVICES, INC.

CLIENT
STEVEN
MICHAELSON
0000

ISSUE
04/ 17/ 2023
RE - ISSUE
MM,DD,YY

DESIGN BY
Joel A.
DRAWN BY
Abel Q.

DESCRIPTION
CLOSET No 2
PAGE NAME
PAGE No 1

PROJECT No
3106
PROJECT NAME
CONTINUUM SOUTH

A-01