


MASTER SHOWER
Scale 1:24

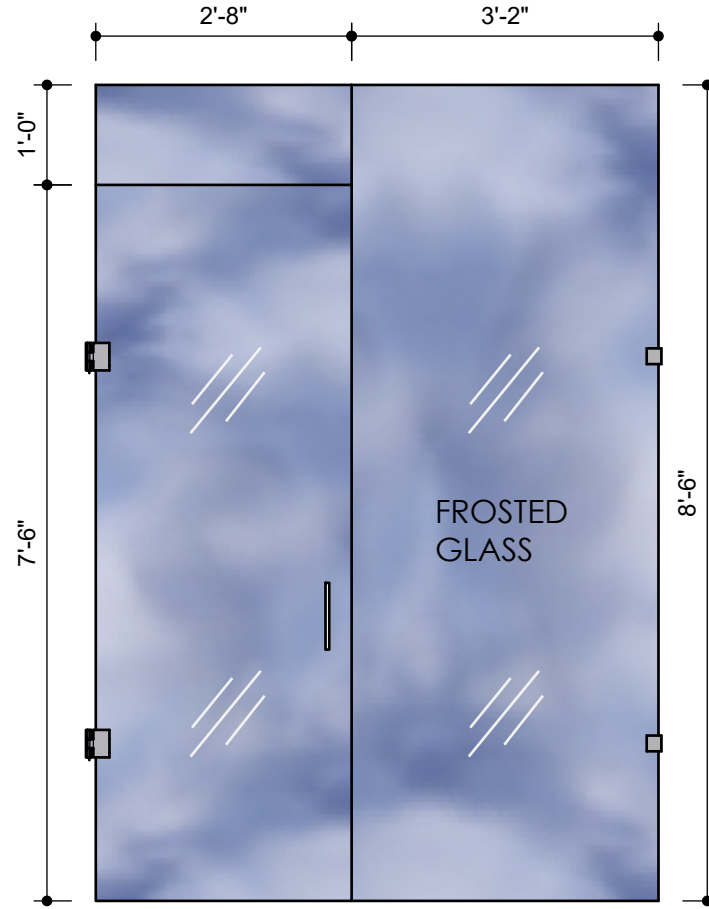



TOILET ROOM
Scale 1:24

PROGRESS DRAWING


ALL MEASUREMENTS MUST BE VERIFIED IN FIELD
This drawing is not intended to be used for contract pricing or fabrication purposes. All content is subject to change.

DISCARD ALL DRAWINGS THAT WERE MADE ON THIS ITEM PRIOR TO THE DATE BELOW:
07/8/2022


NOTES
Drawings may not be scaled. The numerical dimensions represent correct measurements. All dimensions are given from finished floor and finished wall unless otherwise noted. All design ideas, drawings and plans represented here are owned by the property of **WESTHAVEN CONSTRUCTION SERVICES**. All rights reserved. Above suggested electrical and plumbing locations, must be verified in field.

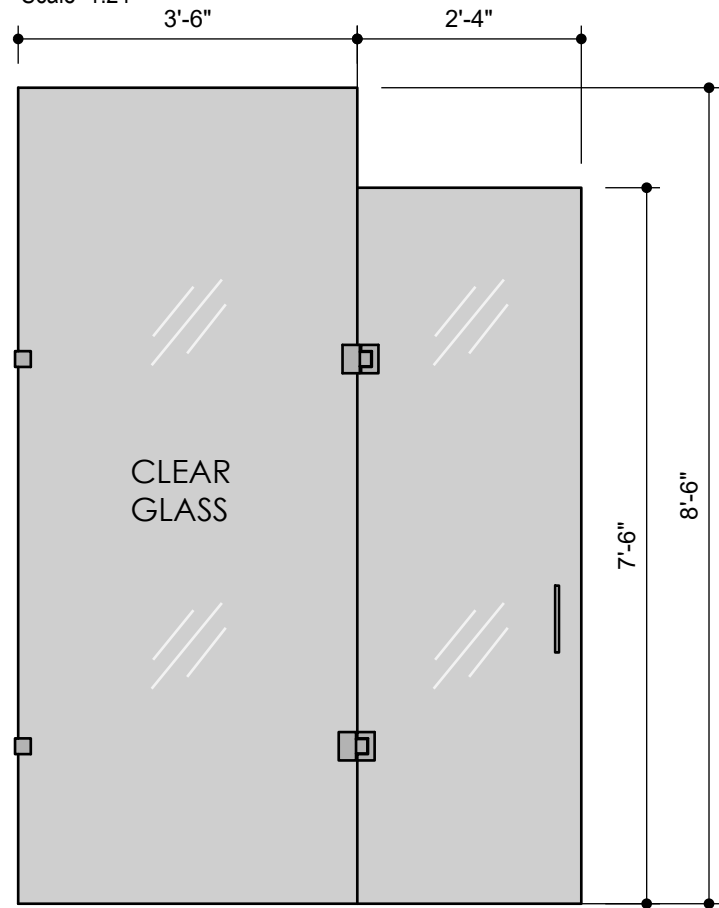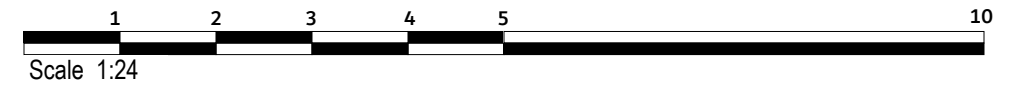

SHOWER No 1
Scale 1:24

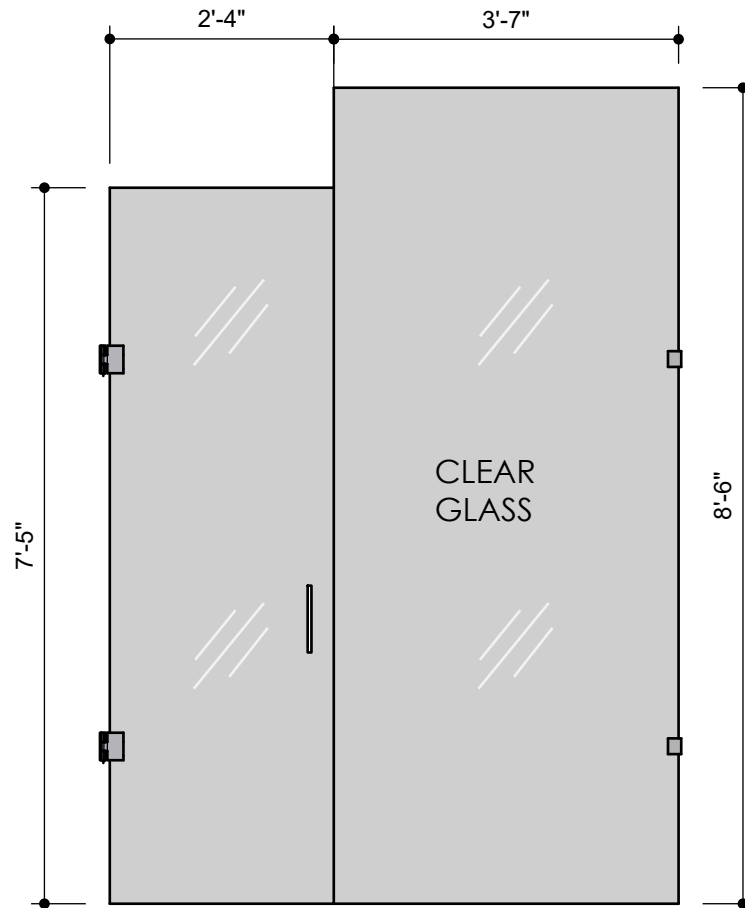

SHOWER No 2
Scale 1:24

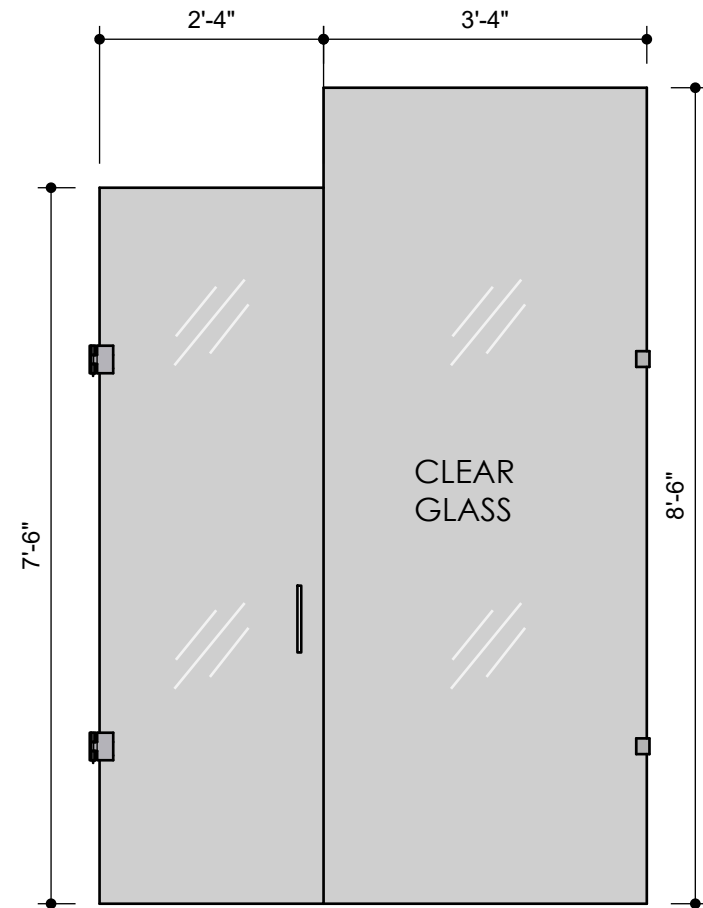

POWDER ROOM
Scale 1:24



WESTHAVEN
CONSTRUCTION SERVICES, INC.

CLIENT
JOHN NELSON
0000
FL, 33000

ISSUE
07/8/2022
RE - ISSUE
MM,DD,YY

DESIGN BY
Joel A.
DRAWN BY
Abel Q.

DESCRIPTION
SHOWER ENCLOSURES
PAGE NAME
ELEVATIONS

PROJECT No
3507
PROJECT NAME
CONTINUUM SOUTH