

MIRAMAR

PLAN FOR ESTIMATES



PROGRESS DRAWING

This presentation is not intended to be used for contract pricing or fabrication purposes. All content is subject to change.

DISCARD ALL PRESENTATIONS THAT WERE MADE ON THIS ITEM PRIOR TO THE DATE BELOW:

09/1/2022

NOTES

The drawings included in presentations may not be scaled. The numerical dimensions represent correct measurements. All dimensions are given from finished floor and finished wall unless otherwise noted. All design ideas, drawings and plans represented here are owned by the property of **WESTHAVEN CONSTRUCTION SERVICES**. Above suggested electrical and plumbing locations, must be verified in field.

PROJECT

MIRAMAR

DESCRIPTION

DRAWING

DESIGN BY

J. ALONSO

DRAWING BY

A. QUINTERO

CREATED

06/ 21/ 2021

MODIFIED

09/1/2022

CLIENT


JOEL YOLY ALONSO

ADDRESS

DRAWING



8254 NW SOUTH RIVER DRIVE, MEDLEY, FL 33166
All rights reserved.

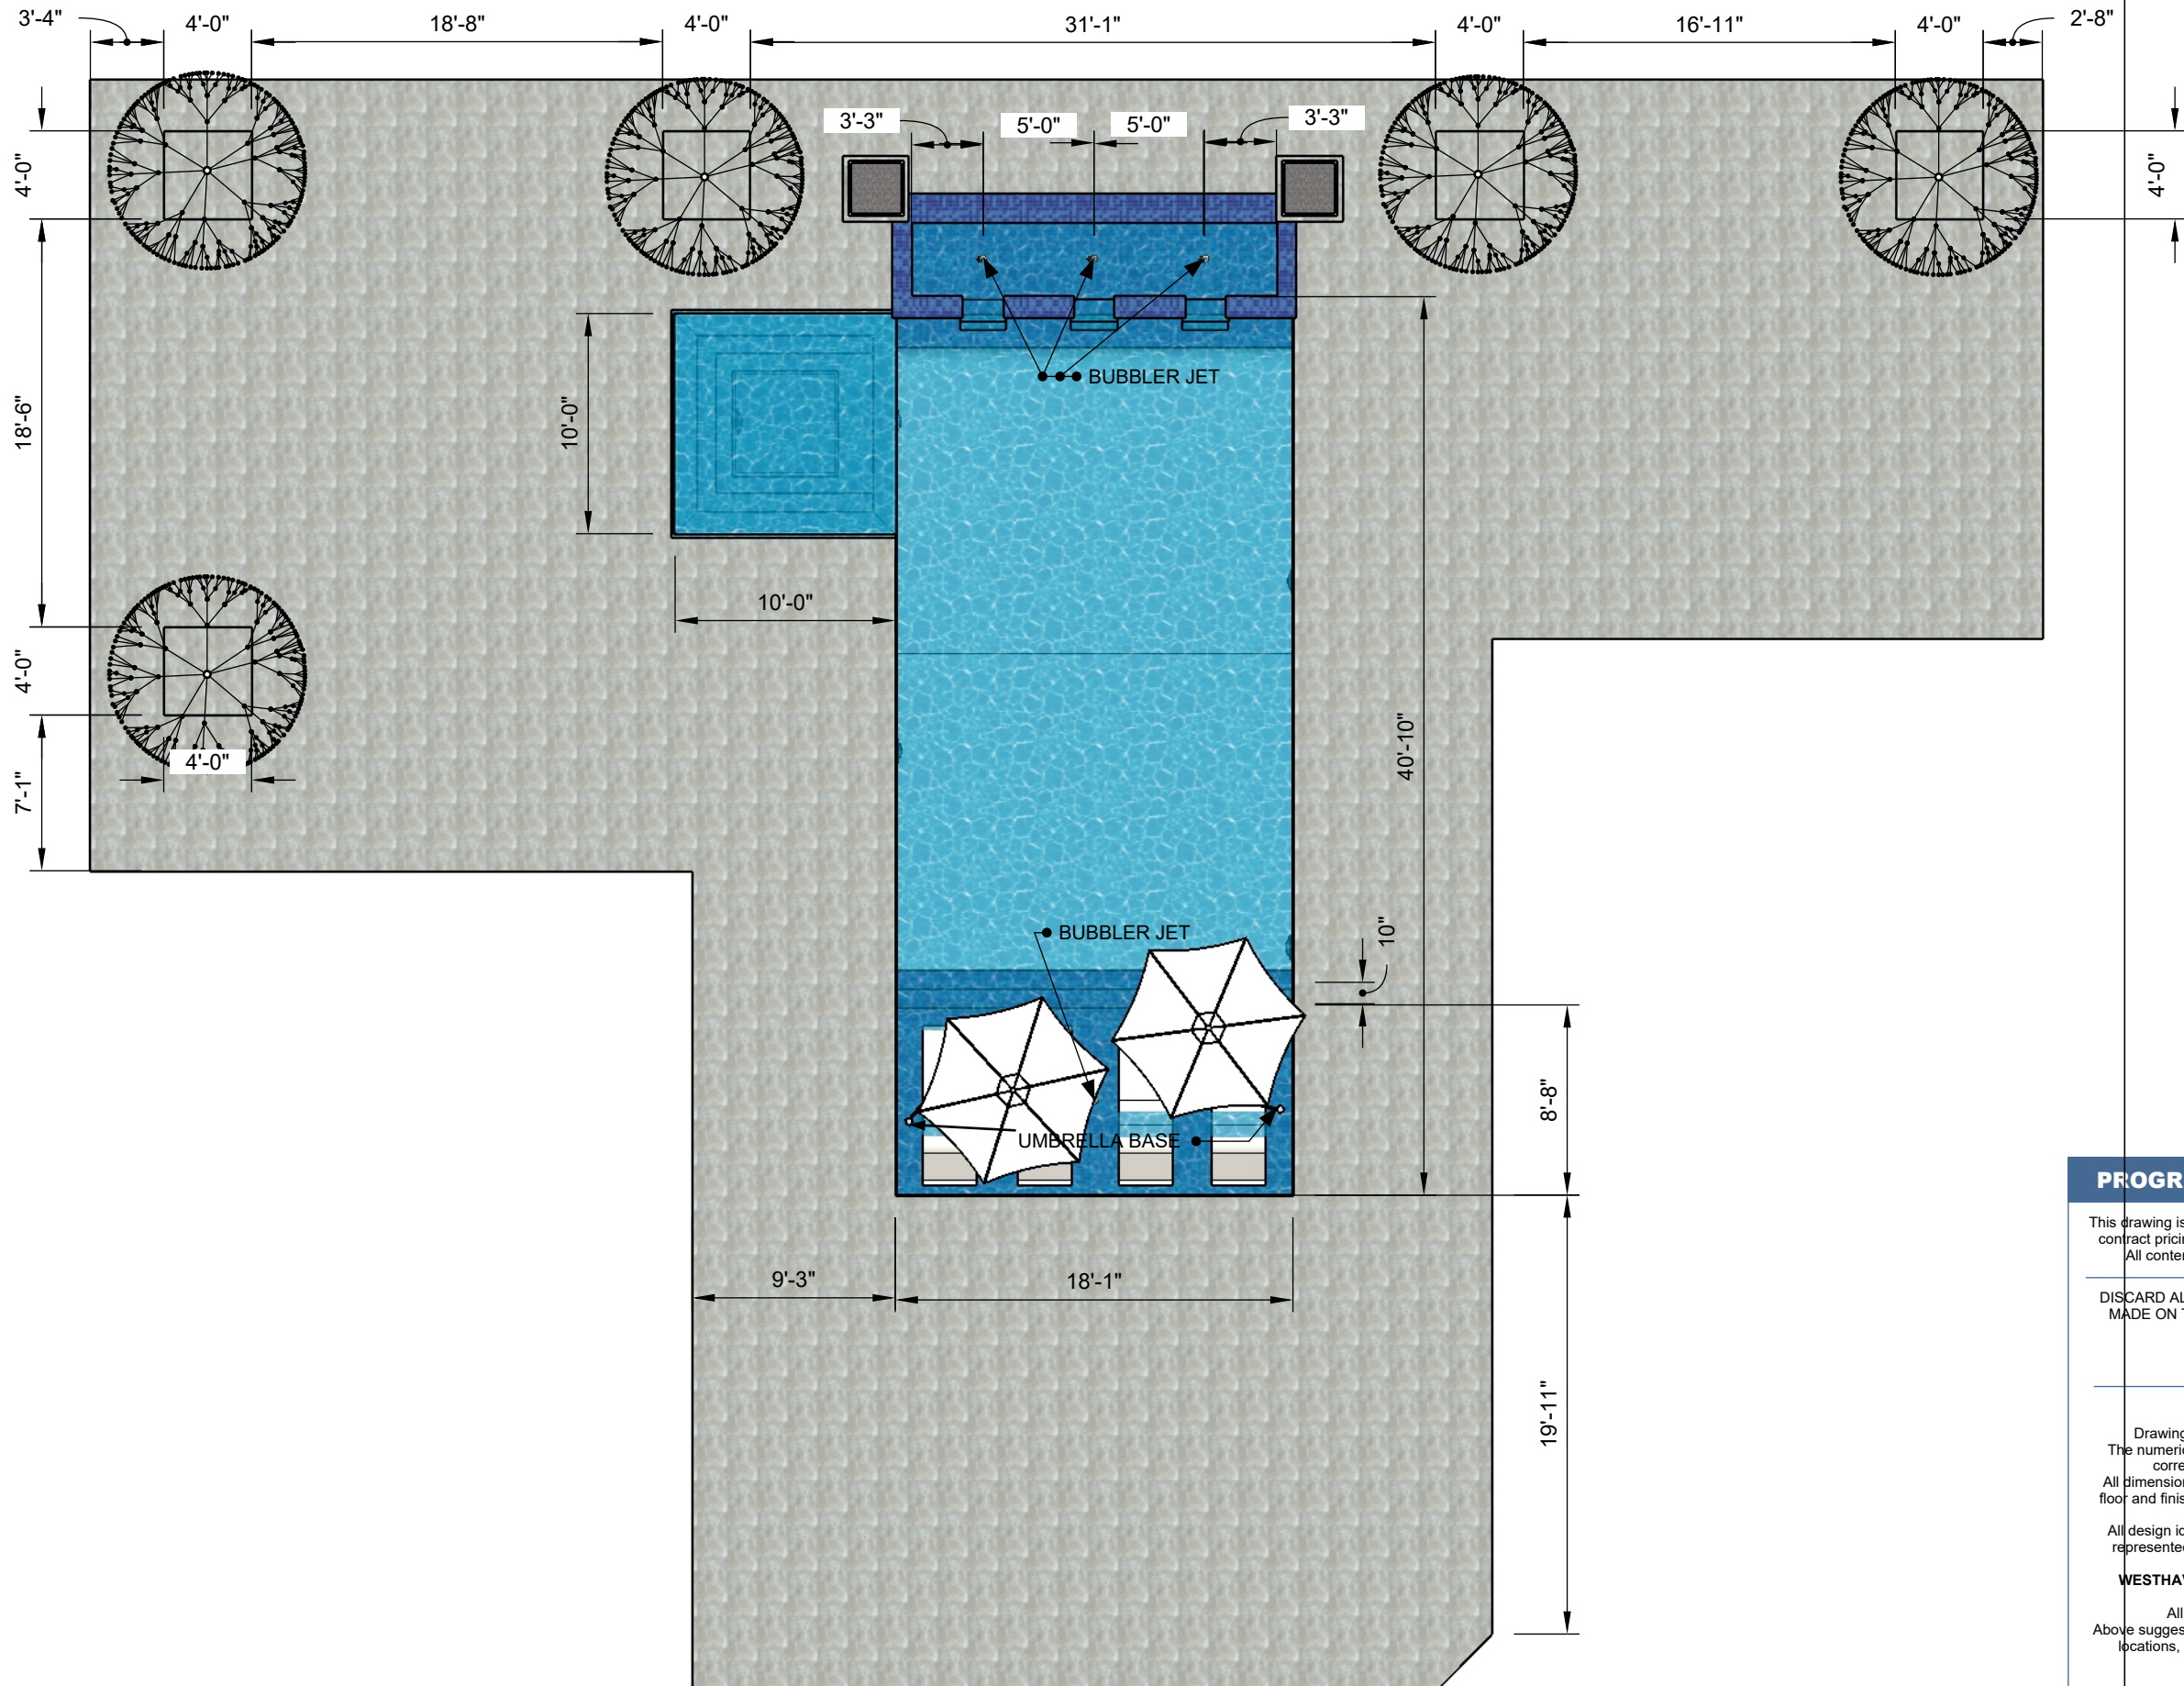

PROGRESS DRAWING

This drawing is not intended to be used for contract pricing or fabrication purposes. All content is subject to change.

DISCARD ALL DRAWINGS THAT WERE MADE ON THIS ITEM PRIOR TO THE DATE BELOW:

09/1/2022

NOTES

Drawings may not be scaled. The numerical dimensions represent correct measurements. All dimensions are given from finished floor and finished wall unless otherwise noted. All design ideas, drawings and plans represented here are owned by the property of **WESTHAVEN CONSTRUCTION SERVICES**. All rights reserved. Above suggested electrical and plumbing locations, must be verified in field.




WESTHAVEN
CONSTRUCTION SERVICES, INC.

CLIENT
JOEL YOLY ALONSO
0000
FL, 33000

ISSUE
06/21/2021
RE - ISSUE
MM, DD, YY

PROJECT No
3701
PROJECT NAME
MIRAMAR

DESIGN BY
J.A.
DESCRIPTION
MIRAMAR POOL

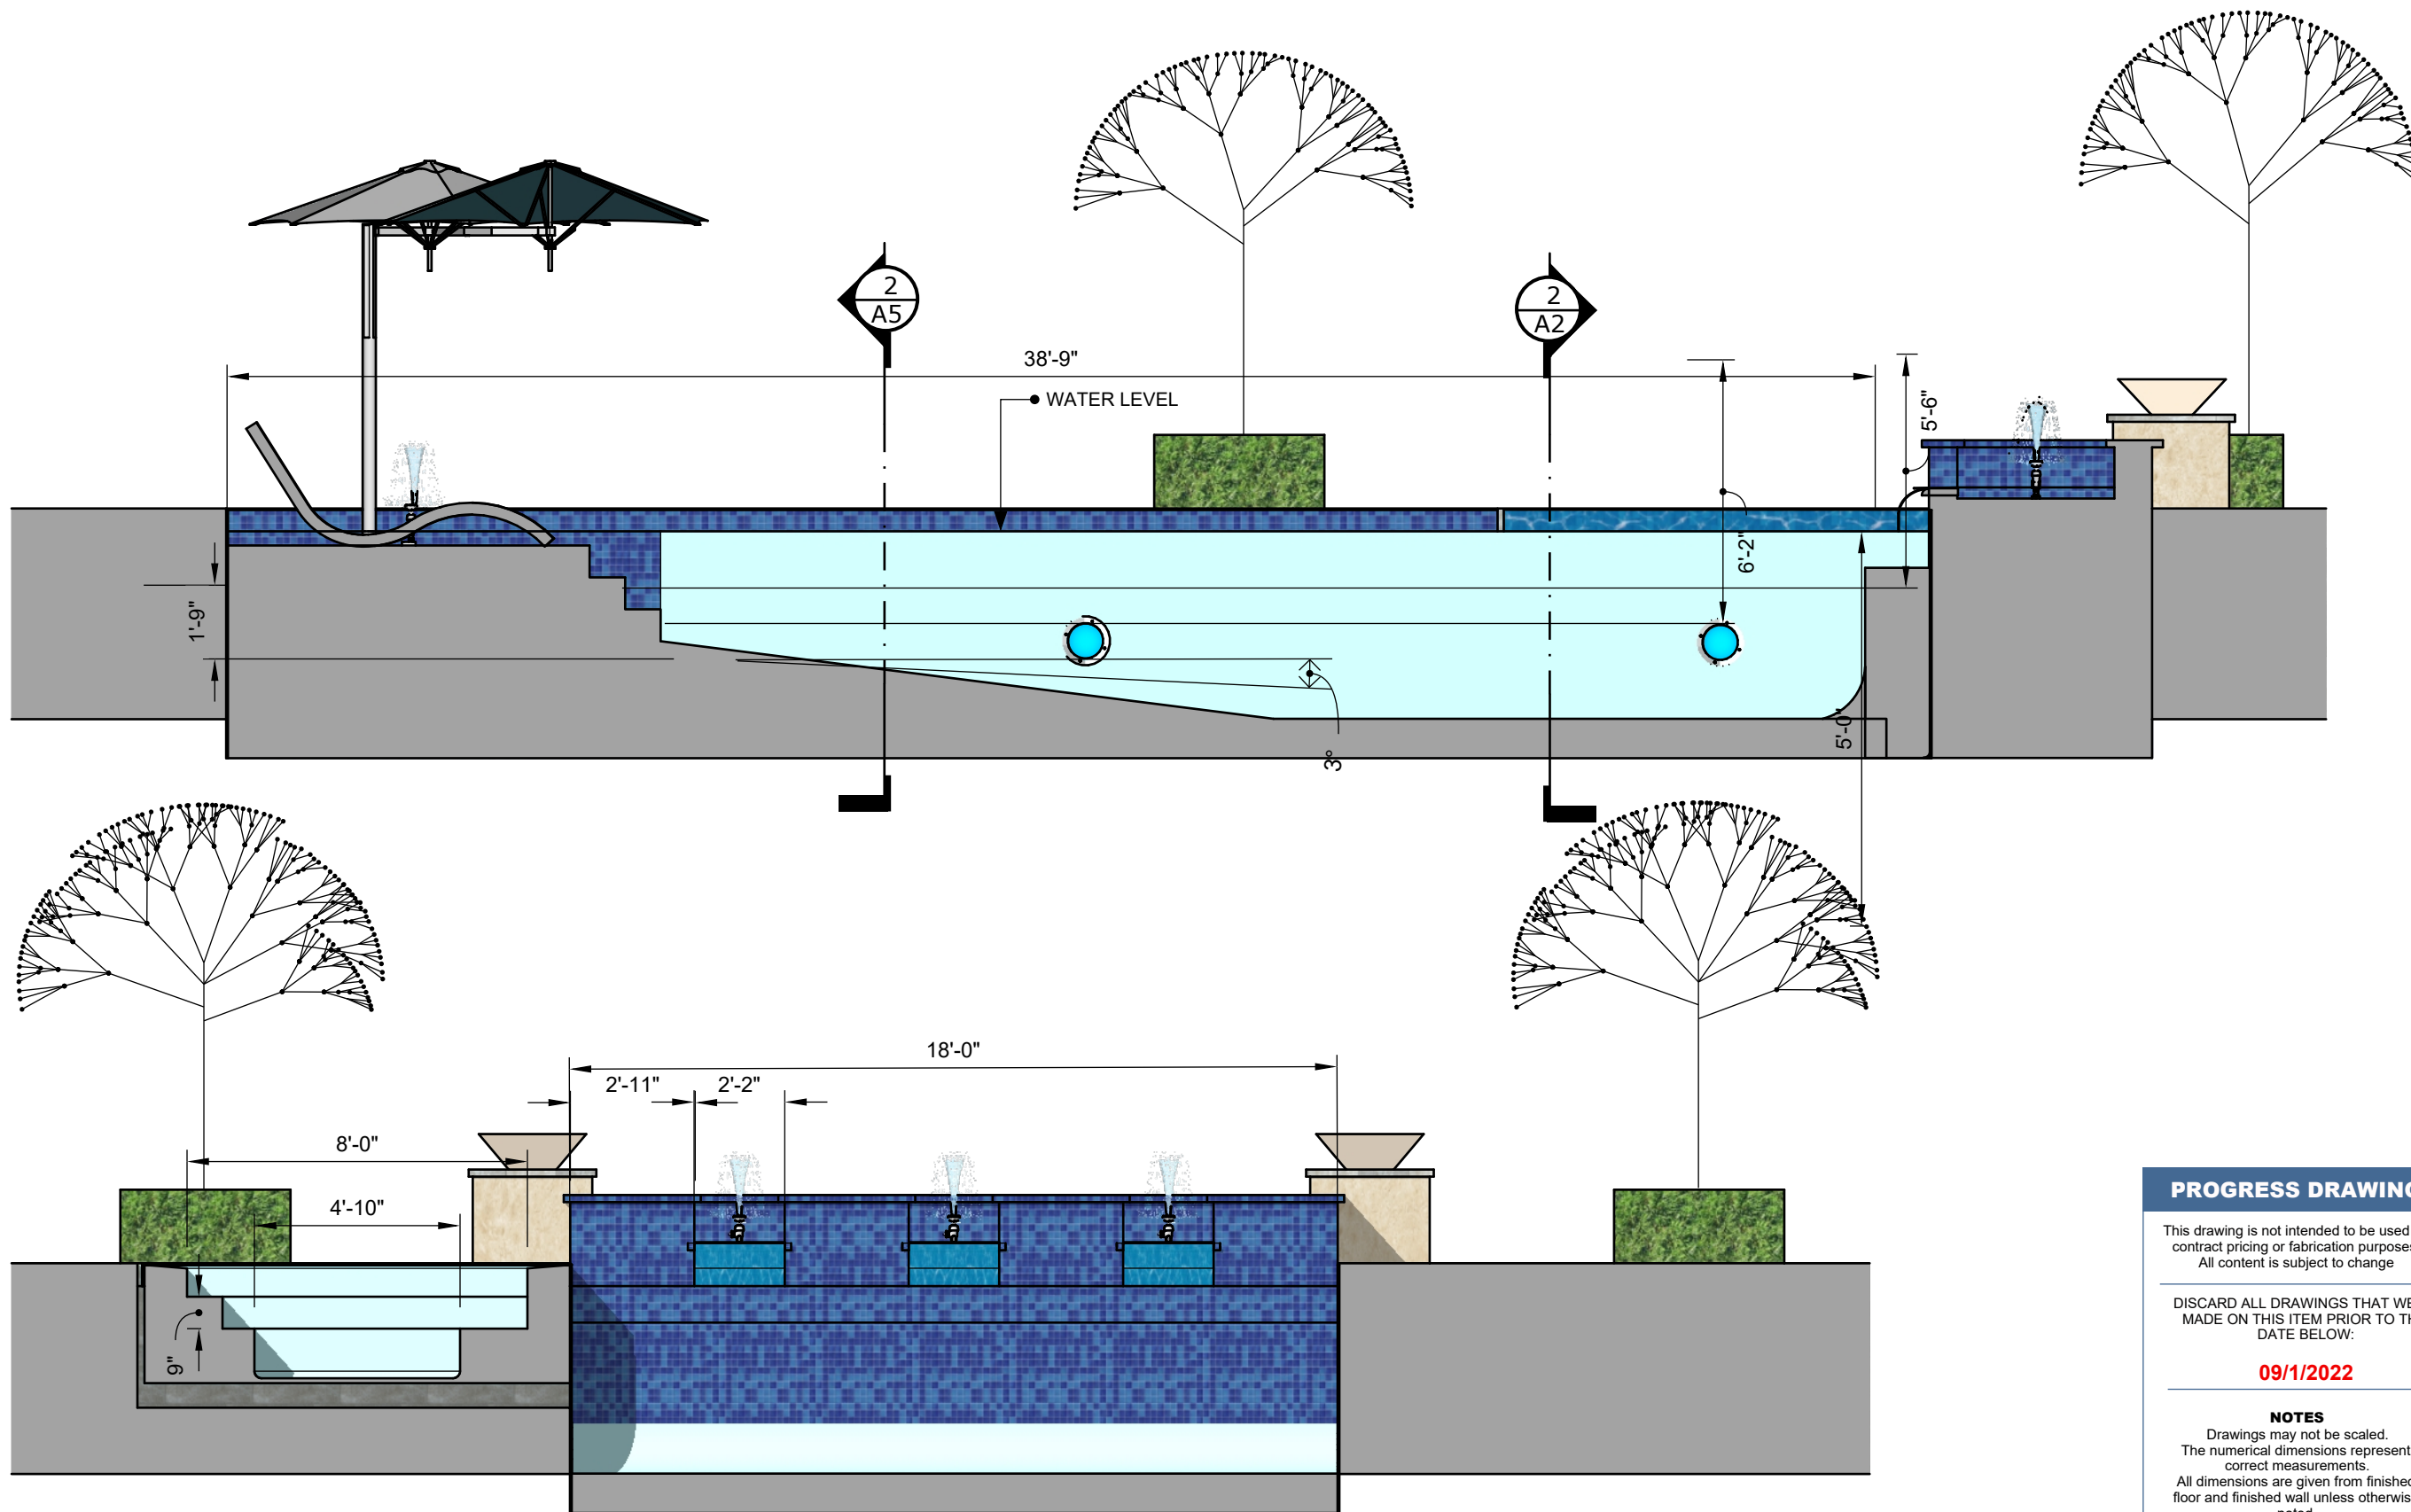

SECTION 2
Scale 1:48

PROGRESS DRAWING

This drawing is not intended to be used for contract pricing or fabrication purposes. All content is subject to change.

DISCARD ALL DRAWINGS THAT WERE MADE ON THIS ITEM PRIOR TO THE DATE BELOW:

09/1/2022

NOTES

Drawings may not be scaled. The numerical dimensions represent correct measurements. All dimensions are given from finished floor and finished wall unless otherwise noted. All design ideas, drawings and plans represented here are owned by the property of **WESTHAVEN CONSTRUCTION SERVICES**. All rights reserved. Above suggested electrical and plumbing locations, must be verified in field.



PROGRESS DRAWING

This drawing is not intended to be used for contract pricing or fabrication purposes. All content is subject to change

DISCARD ALL DRAWINGS THAT WERE MADE ON THIS ITEM PRIOR TO THE DATE BELOW:



09/1/2022

NOTES


Drawings may not be scaled. The numerical dimensions represent correct measurements. All dimensions are given from finished floor and finished wall unless otherwise noted.

All design ideas, drawings and plans represented here are owned by the property of **WESTHAVEN CONSTRUCTION SERVICES.** All rights reserved.

Above suggested electrical and plumbing locations, must be verified in field.

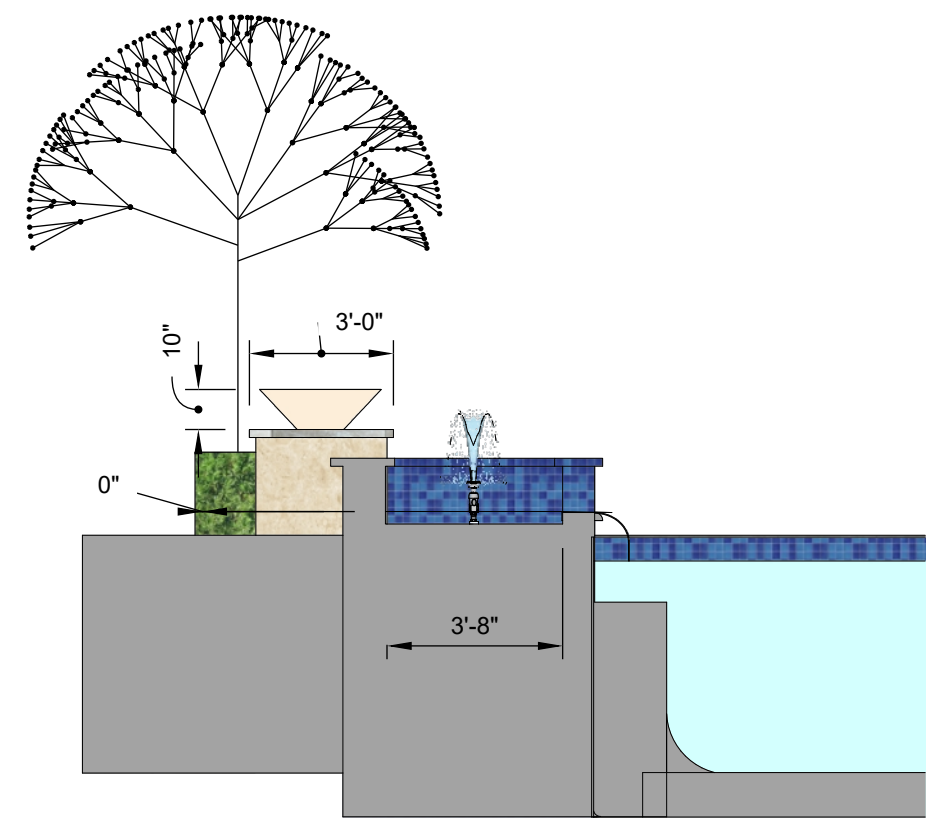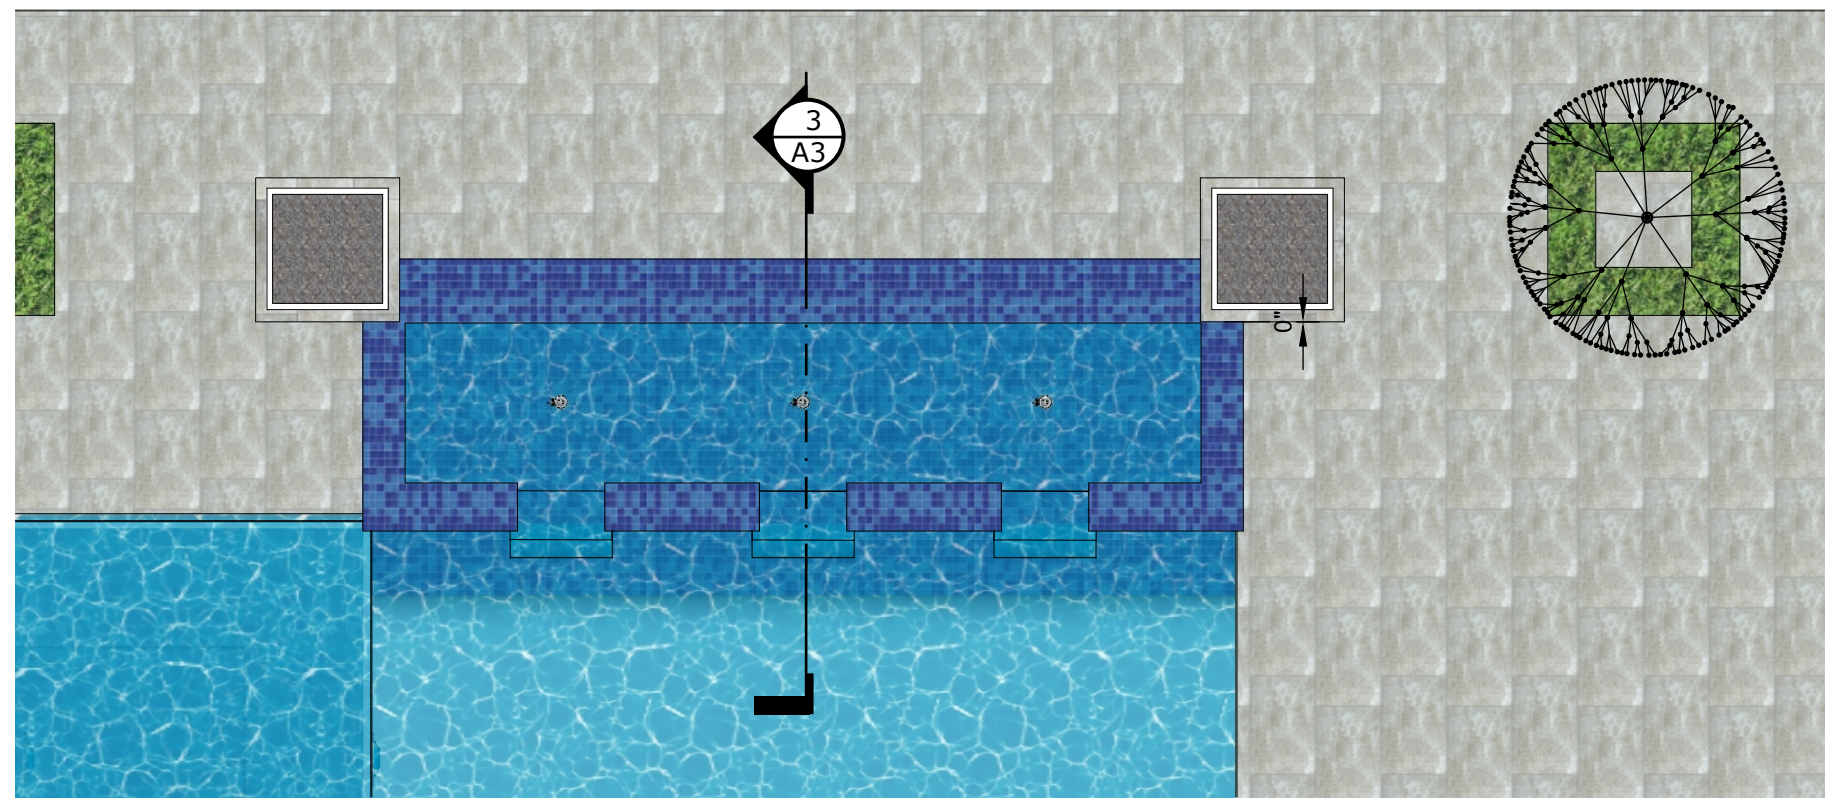

SECTION 3
Scale 1:48

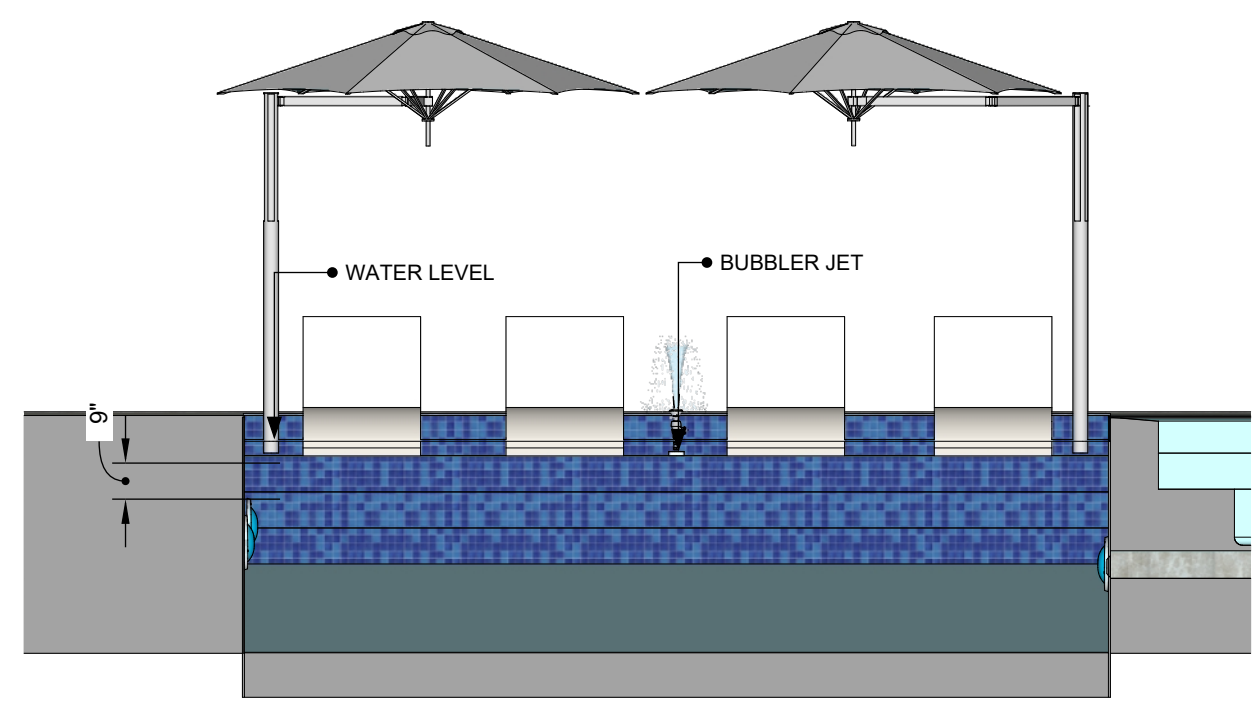

SECTION 1
Scale 1:48