




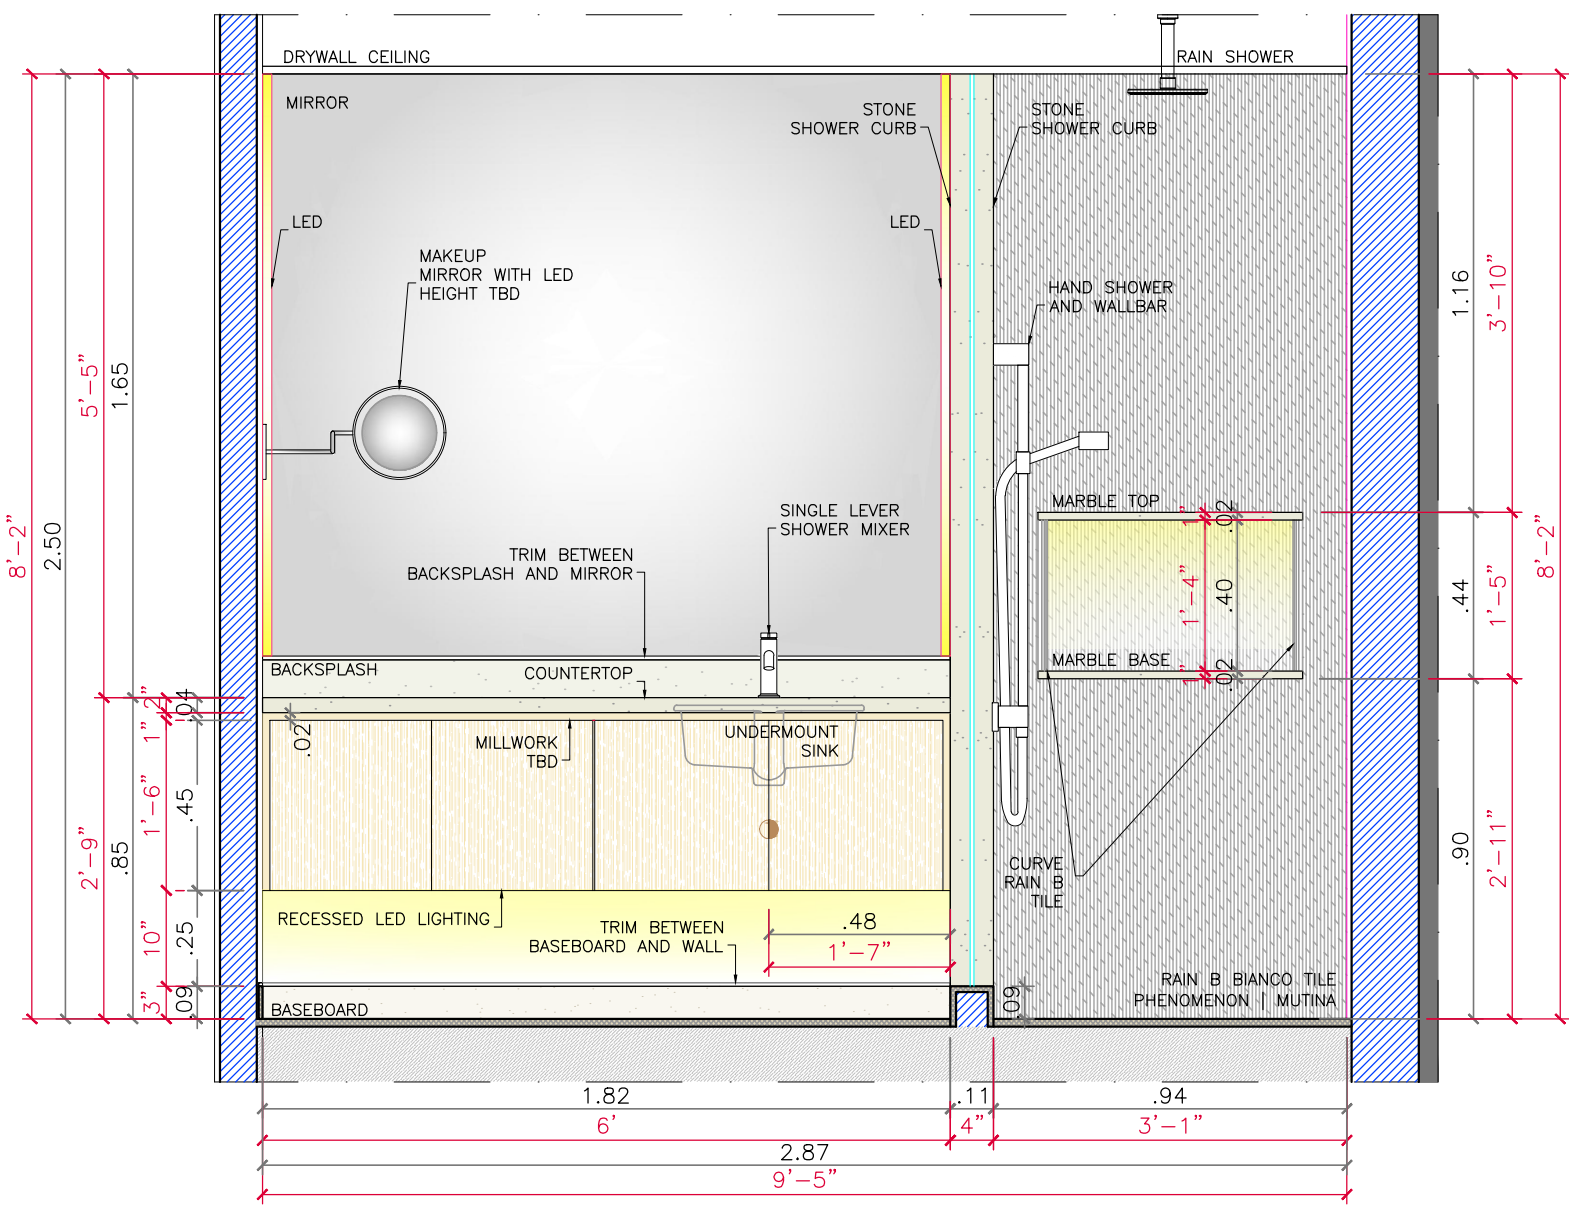


ELEVATION 01
scale 1:20

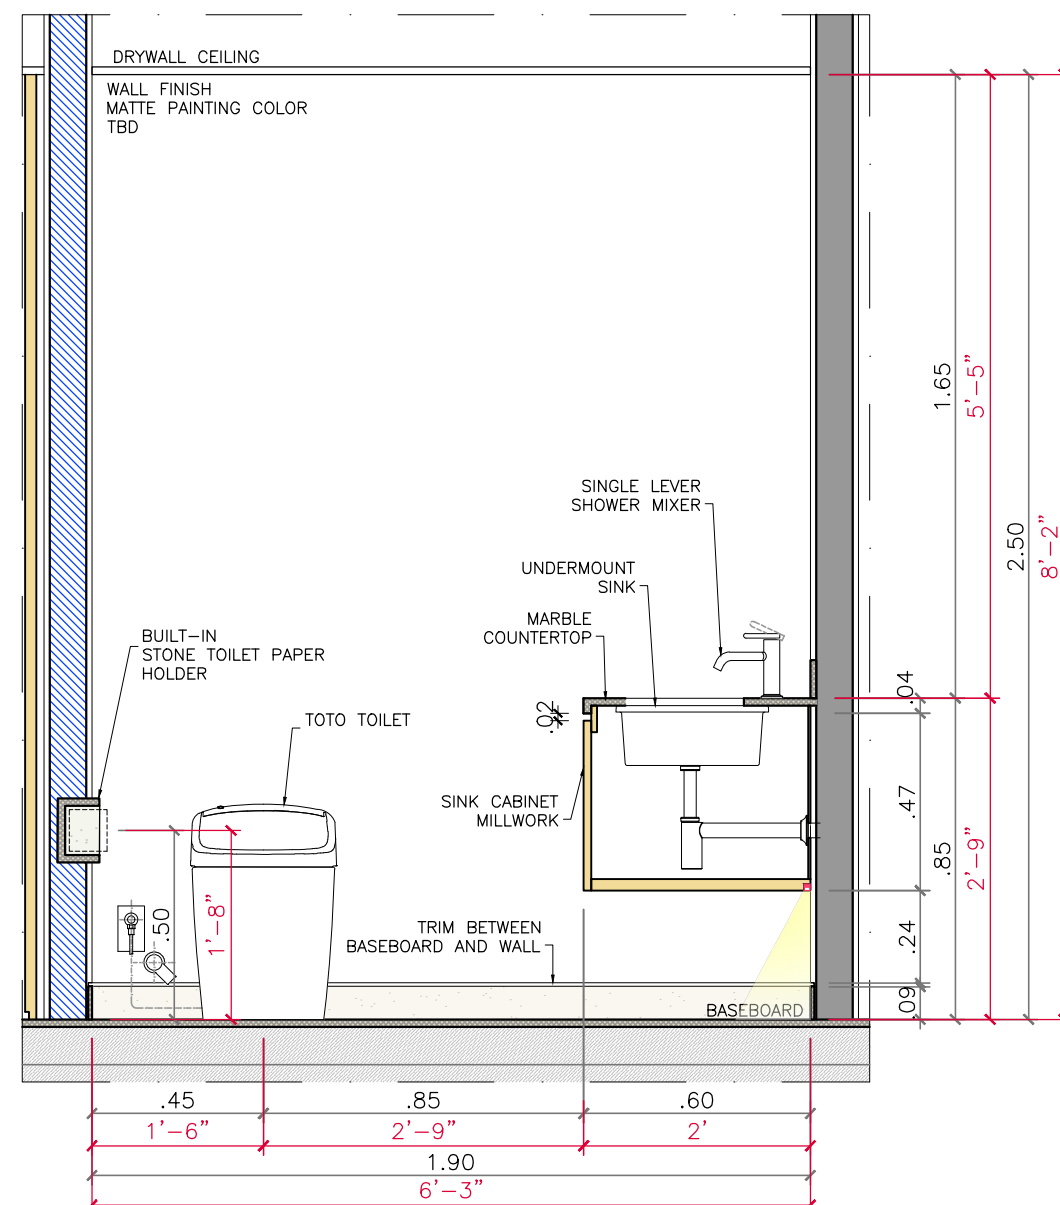


ELEVATION 02
scale 1:20

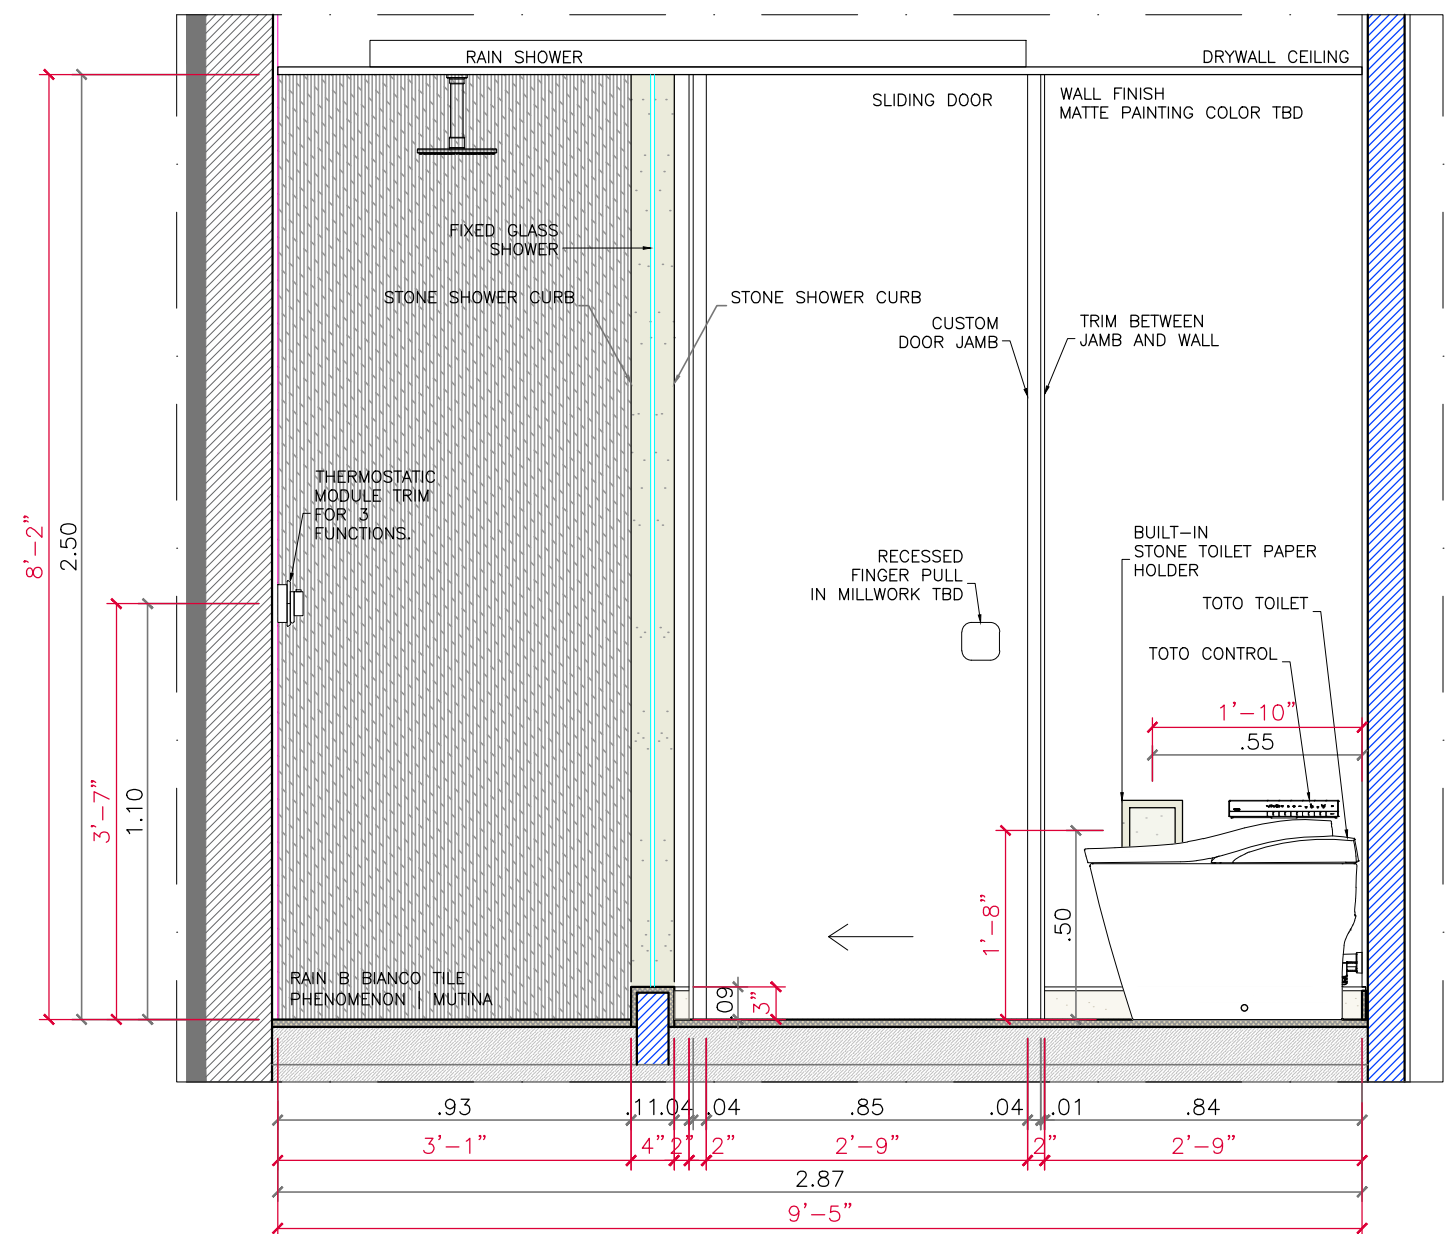


ELEVATION 03
scale 1:20

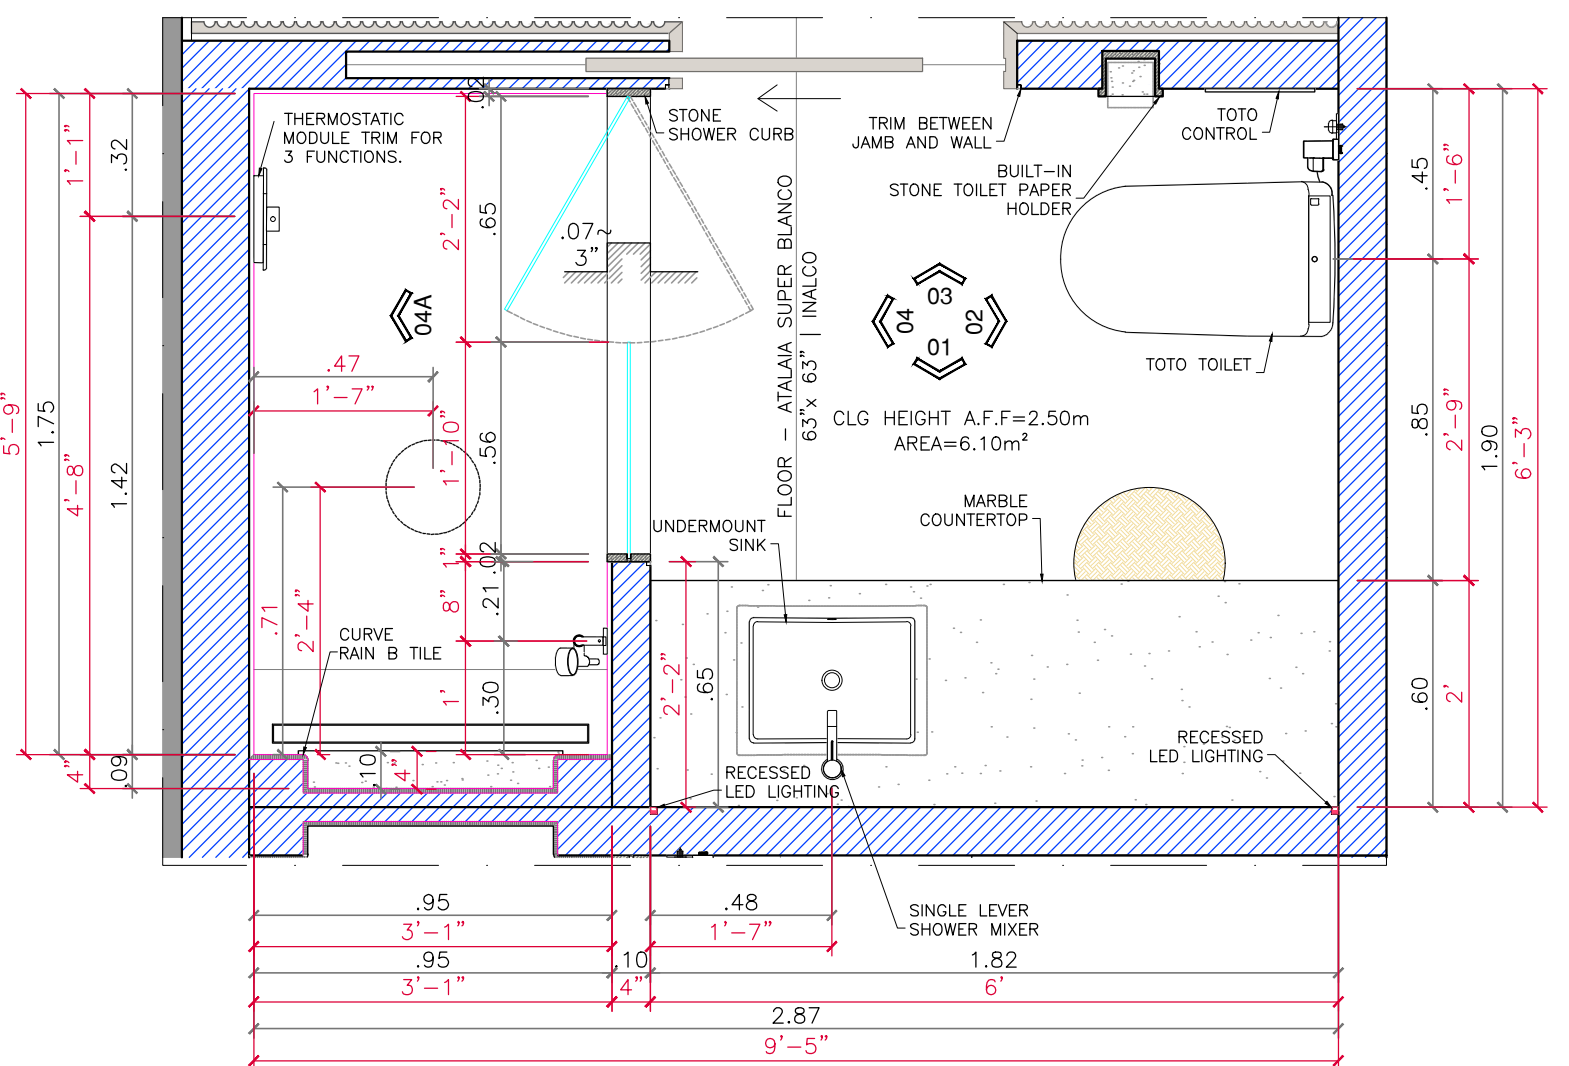

PLAN
scale 1:20

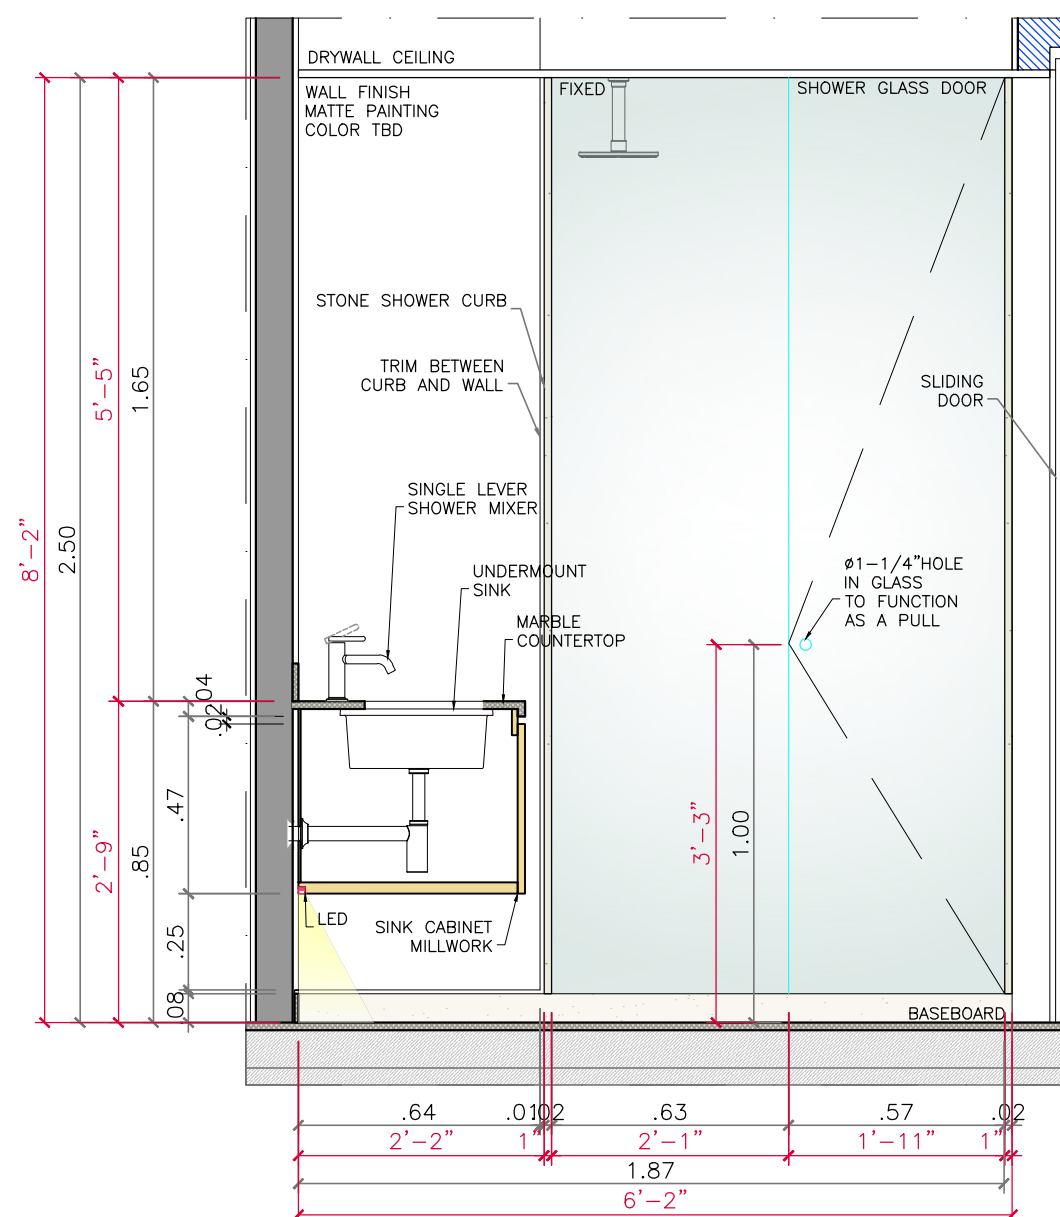

ELEVATION 04
scale 1:20

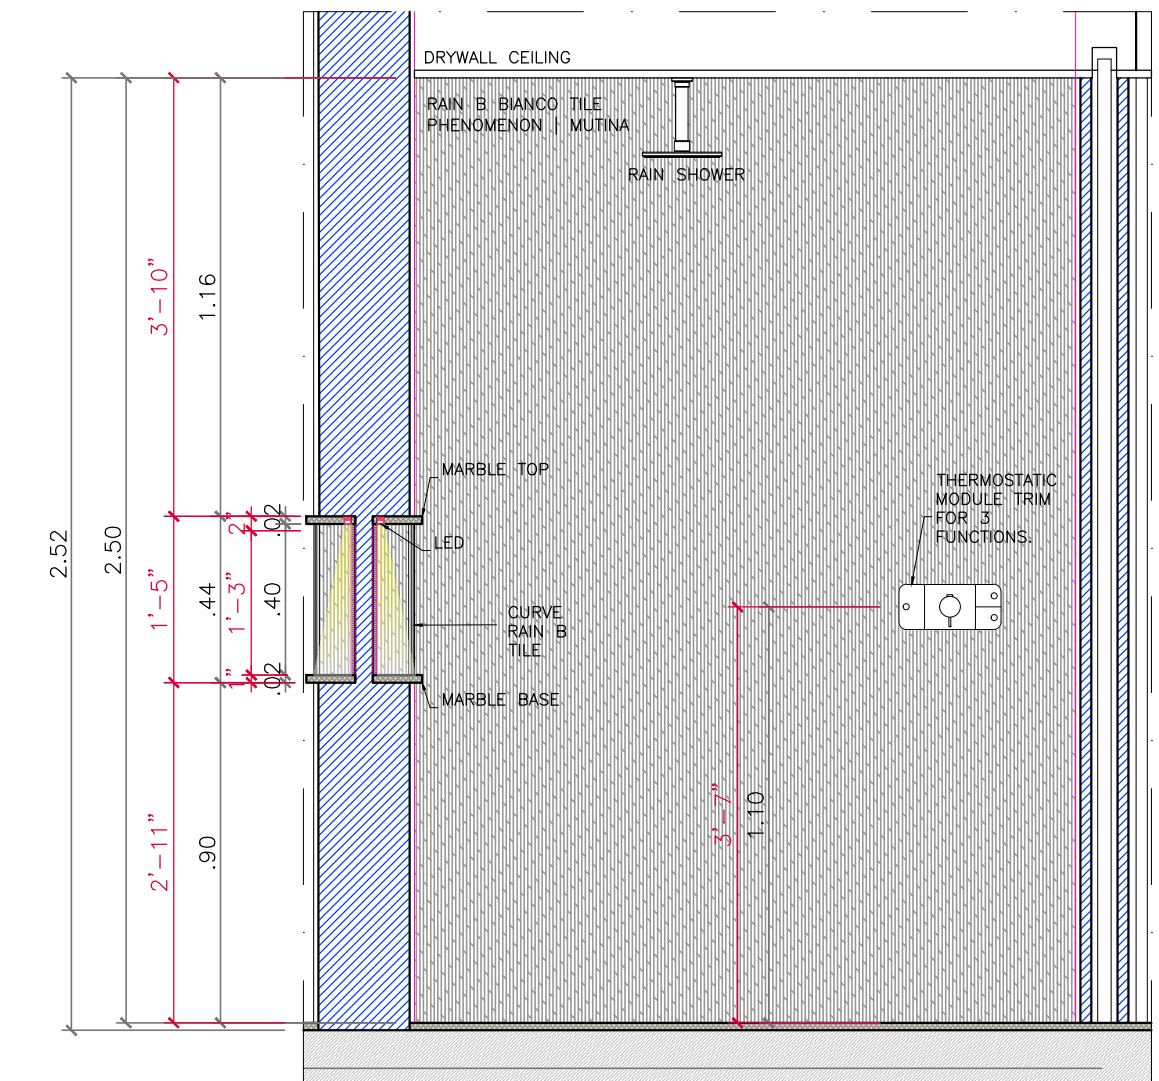

ELEVATION 04 A
scale 1:20

R01 - Tile type change to "rain b", new layout for Master and Bathroom 02				2026/03/10	
INITIAL ISSUE				2025/01/02	
REVISÃO				DATE	
	CLIENT		OBS		WET ZONE SERIES
	OLIVEIRA, JAMES & KAREN		CONFIRM ON-SITE MEASUREMENTS		SHEET
	SITE		CONTINUUM SOUTH		100
SUBJECT		BATHROOMS ENLARGED PLANS		DATE	REVIEW
05 - MANUELA'S BATHROOM		COORD. TIZA KANN		2026/03/10	01
		DRAWING PRISCYLLA LIMA		ARCHIVE	
				KJO_CS_3505-DET-BAN	