




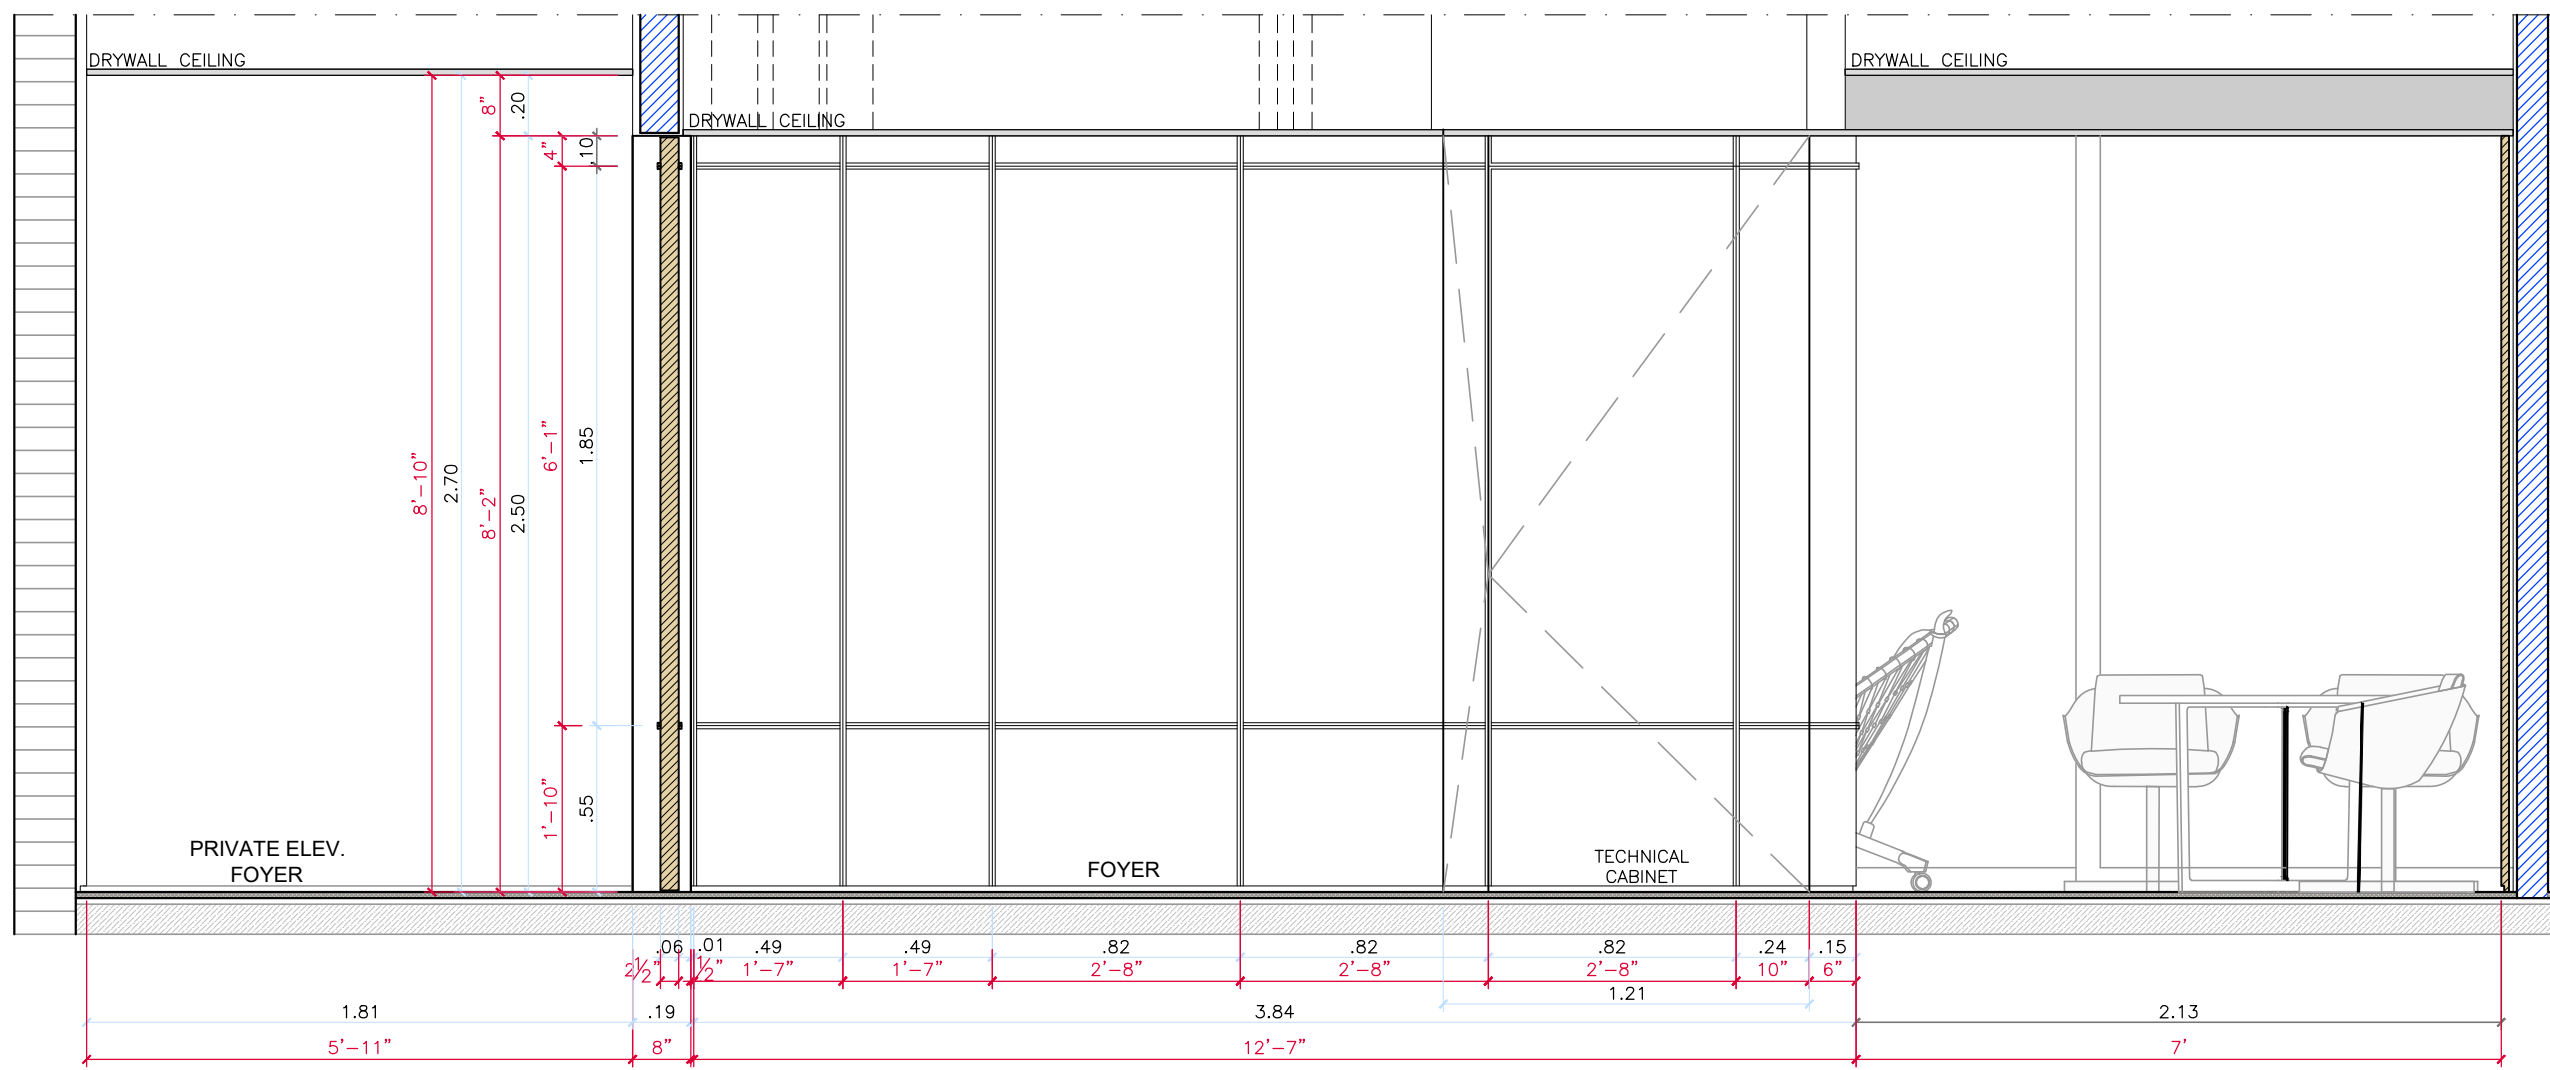


ELEVATION 01
scale 1:25

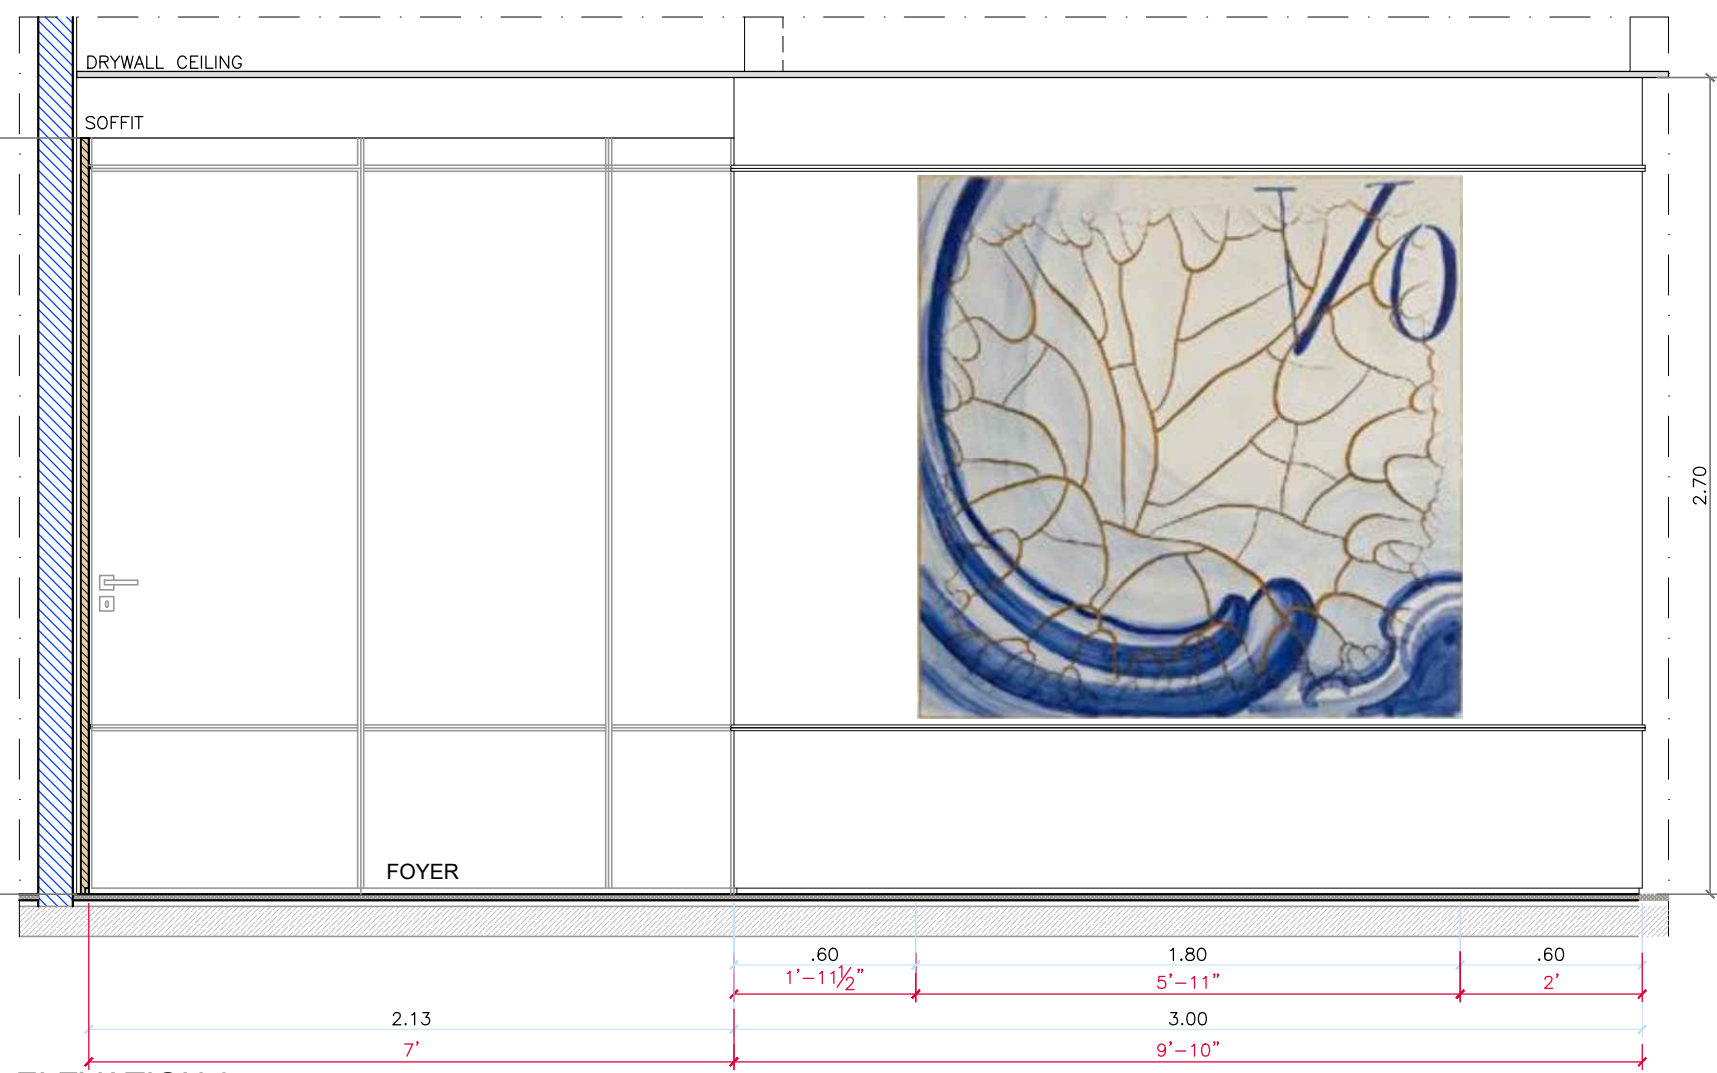


ELEVATION 05
scale 1:25

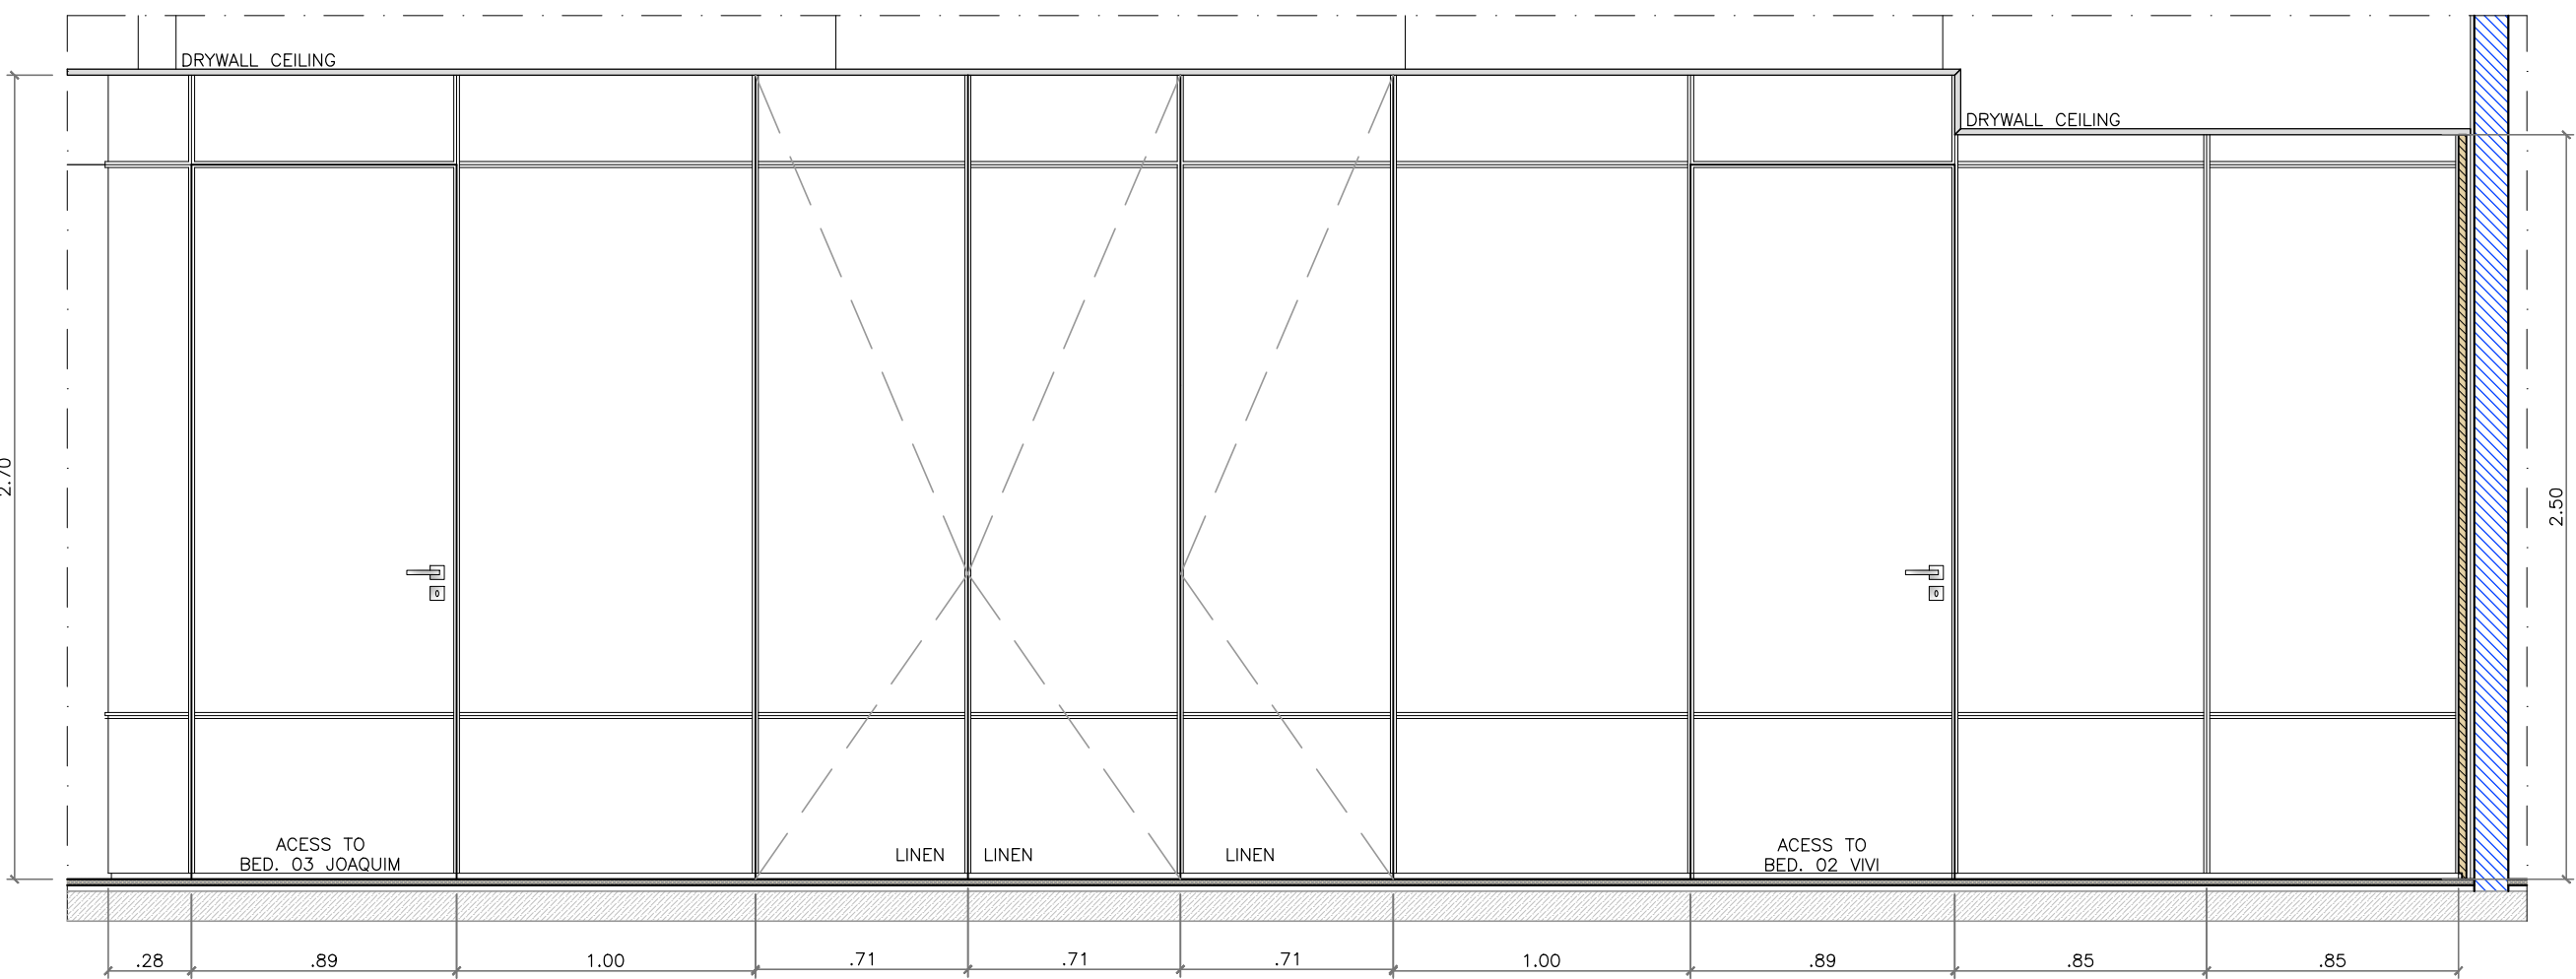


ELEVATION 02
scale 1:25

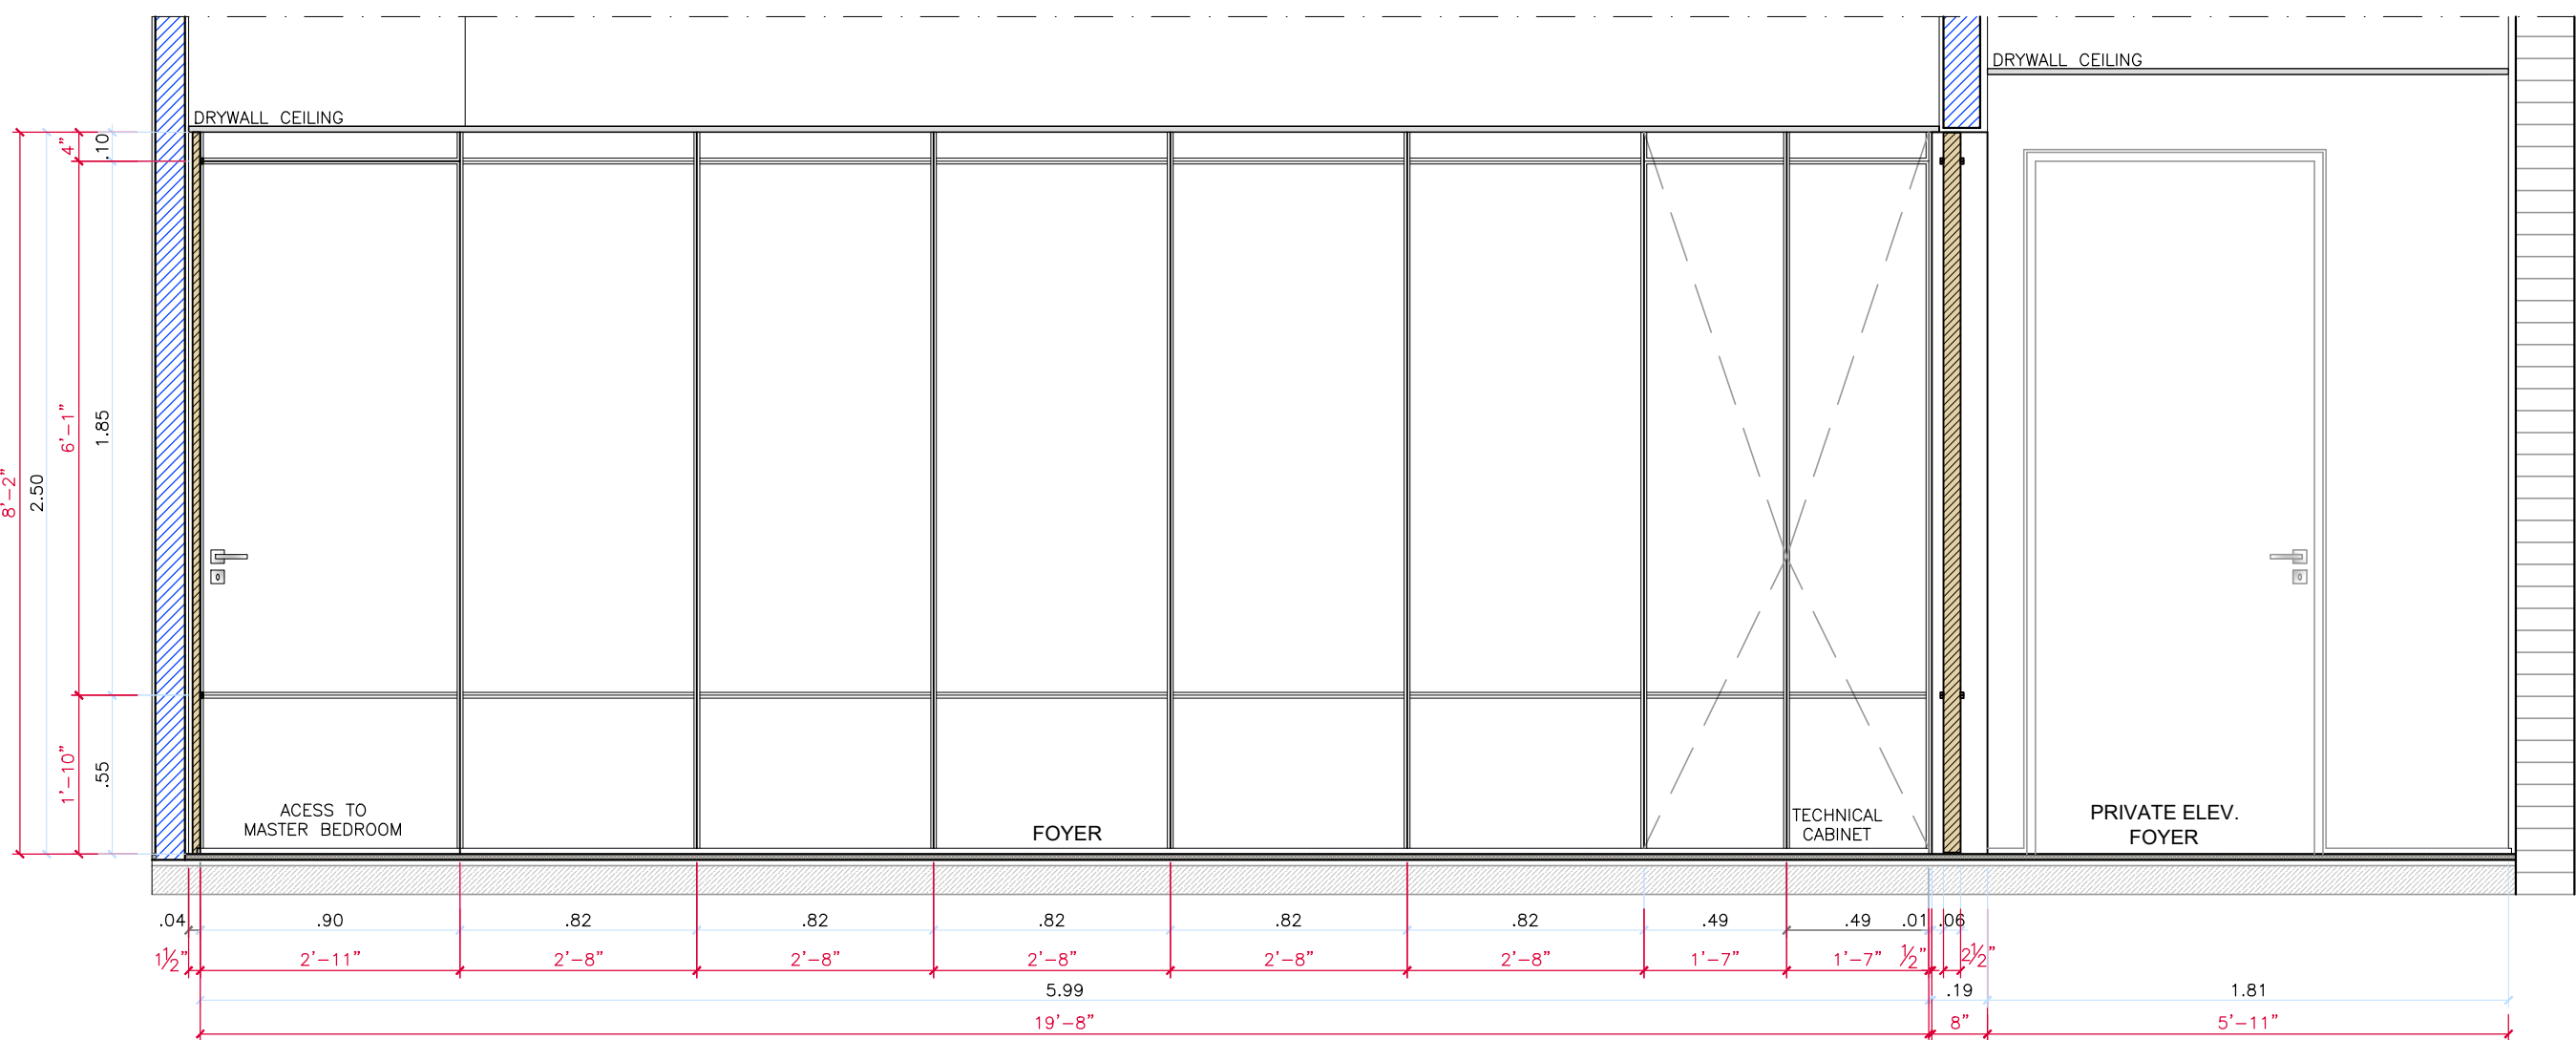


ELEVATION 03
scale 1:25

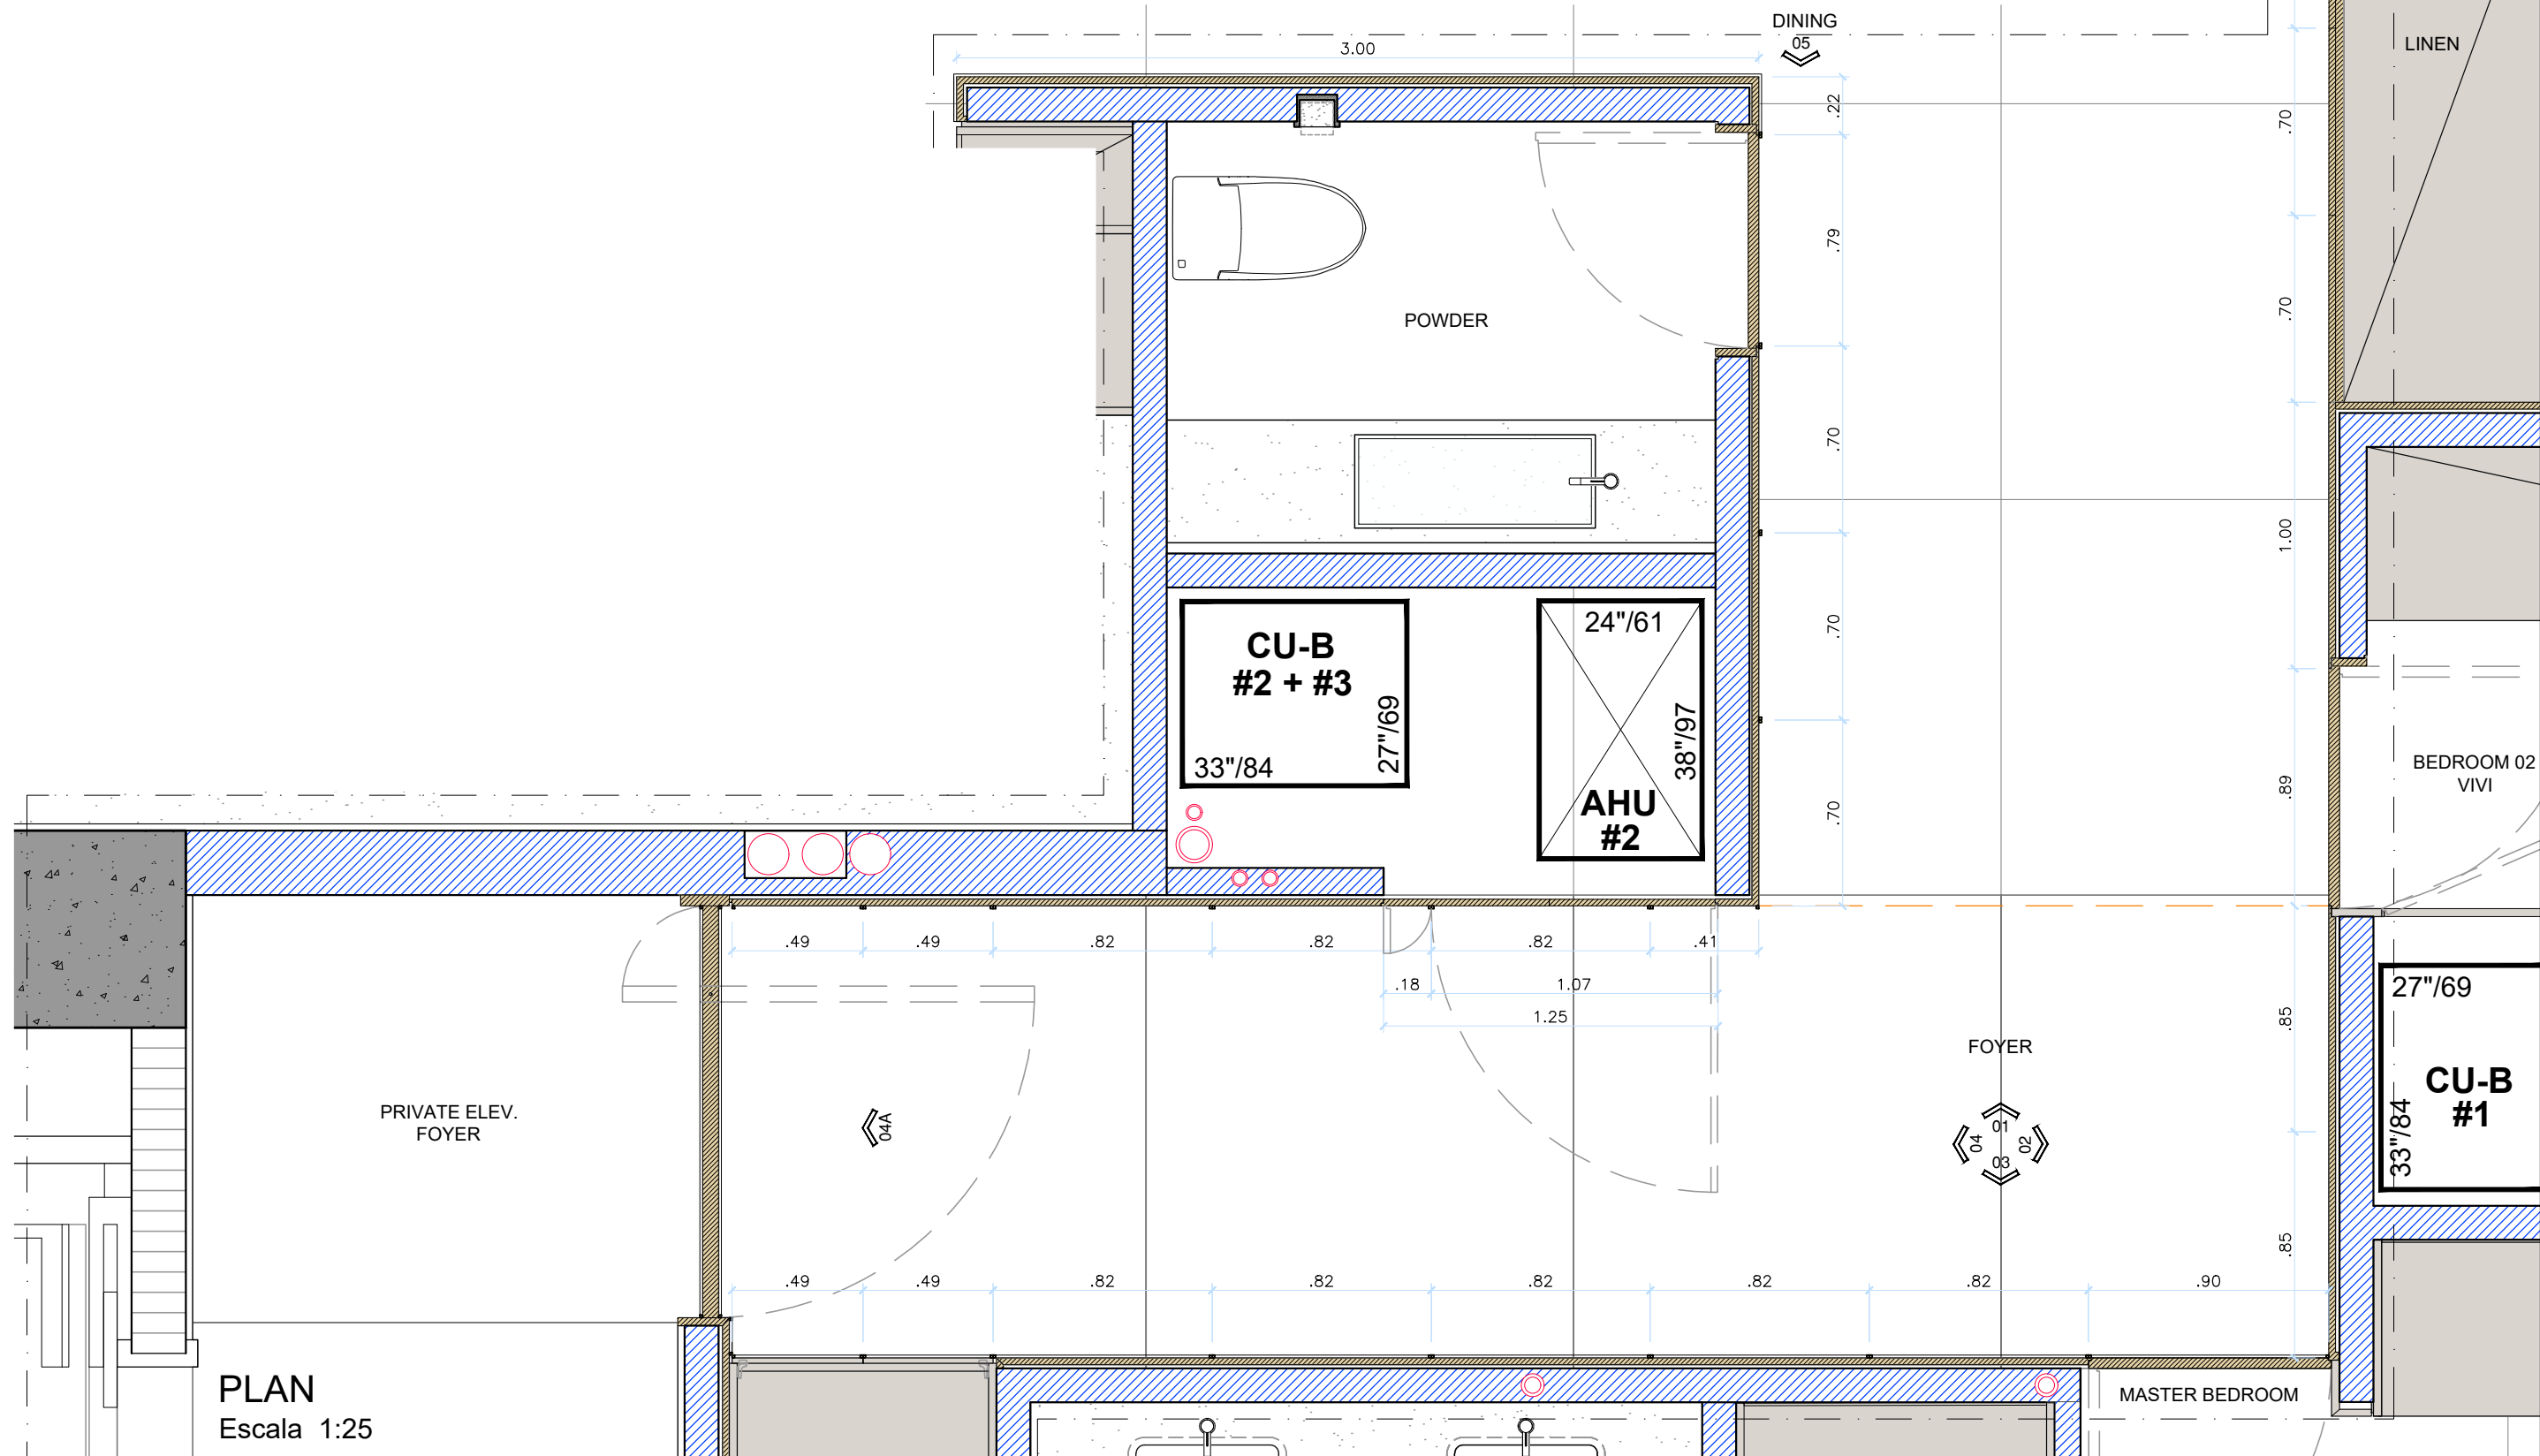

PLAN
Escala 1:25

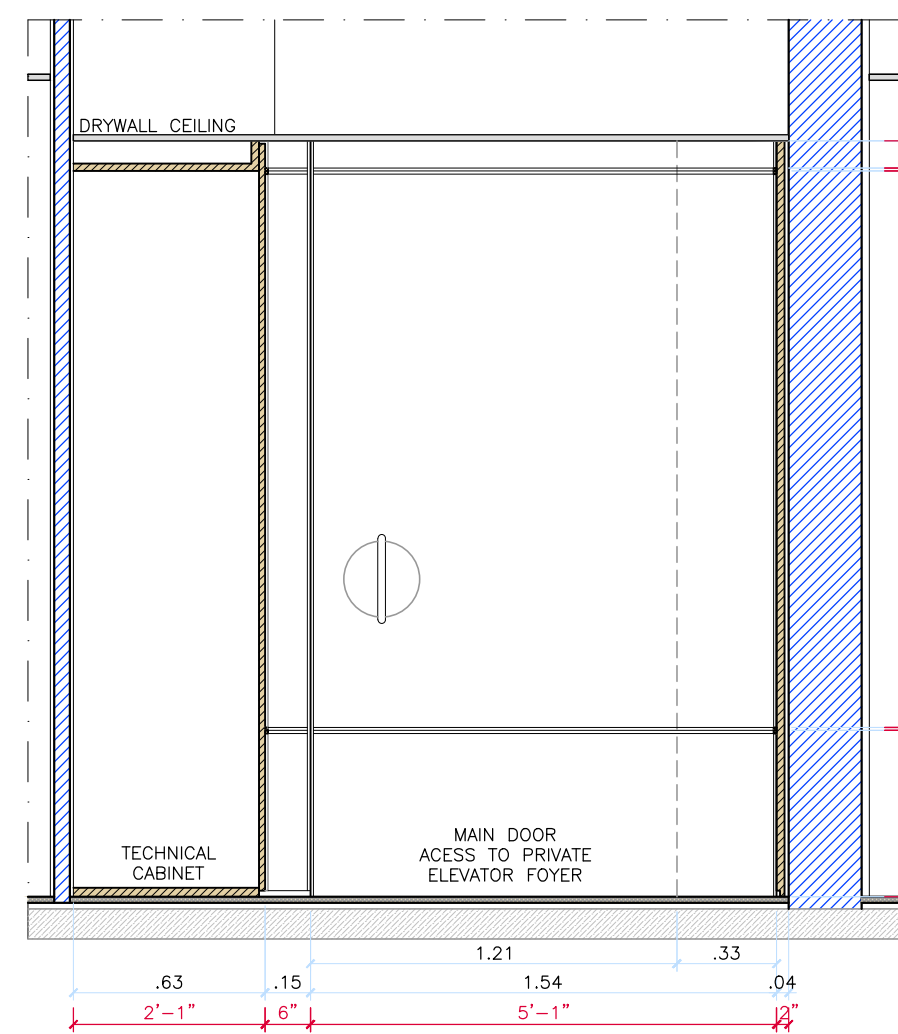

ELEVATION 04A
scale 1:25

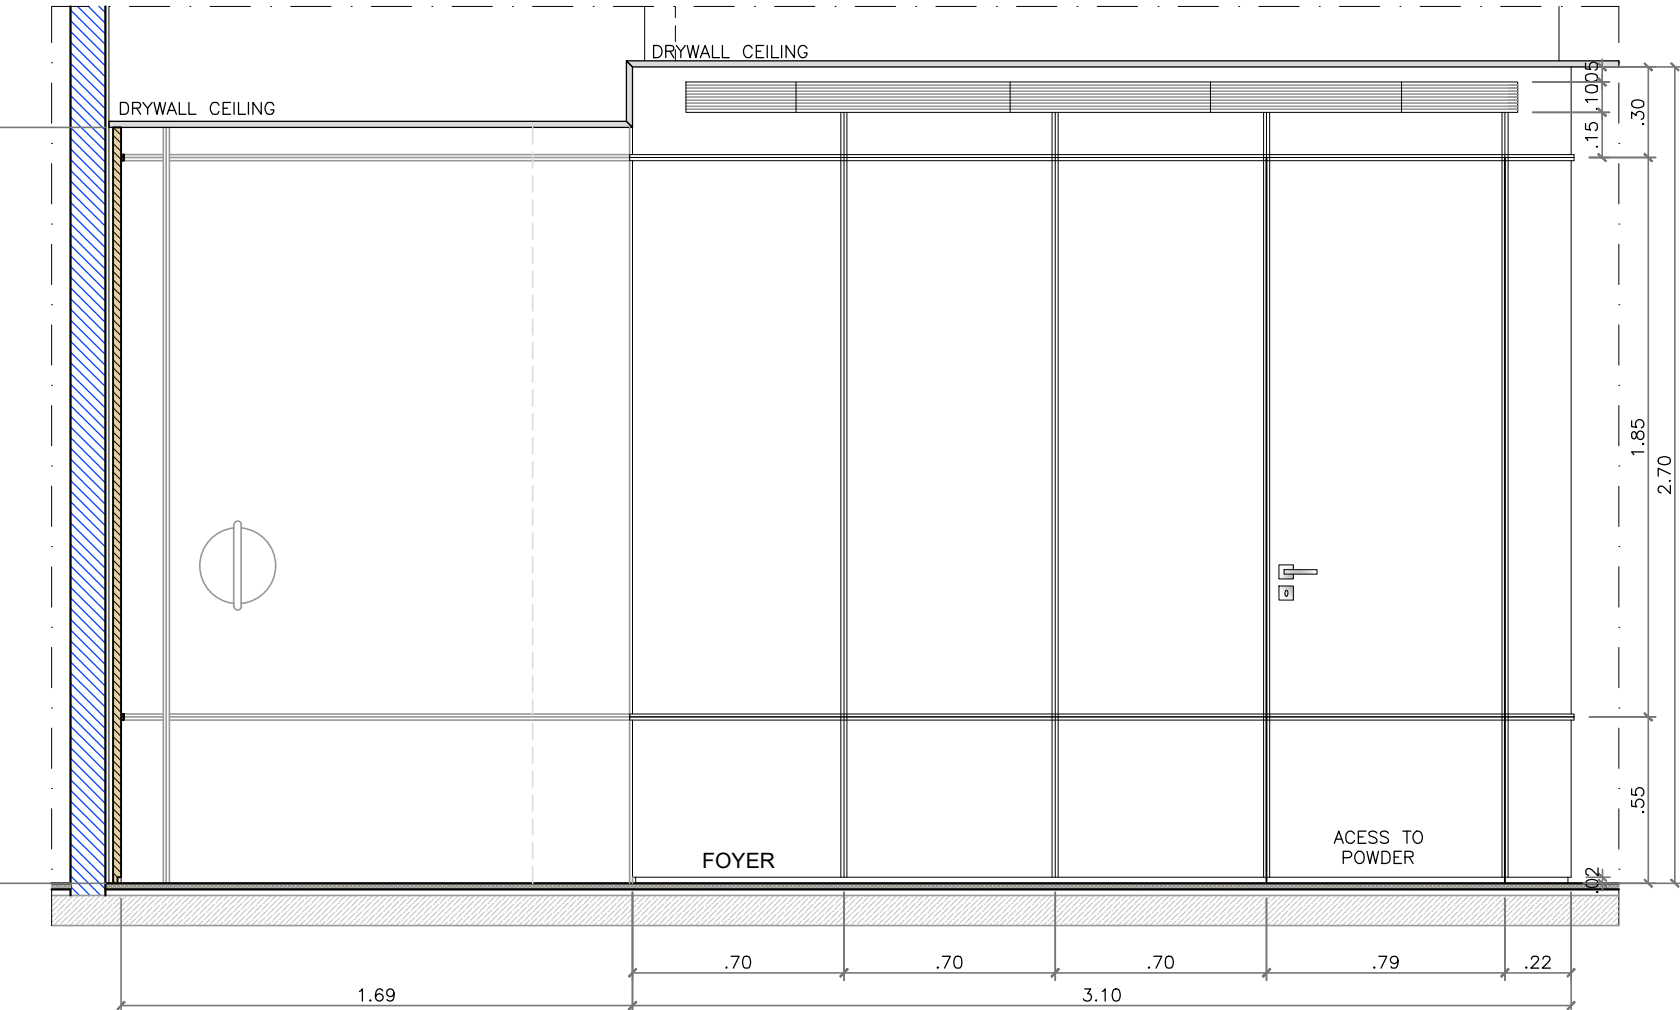

ELEVATION 04
scale 1:25

INITIAL ISSUE				2026/01/16	
REVISÃO	CLIENT	OBS		DATE	
	KAREN and JAMES OLIVEIRA	CONFIRM ON-SITE MEASUREMENTS		MILLWORK SERIES	SHEET
	CONTINUUM SOUTH			200	201
	#3504			DATE	REVIEW
				2026/03/25	00
	SUBJECT	COORD.	DRAWING	ARCHIVE	
	MILLWORK - DETAILING	TIZA KANN	PRISCYLLA LIMA	CS-3504_201-DETFOYER	
	FOYER	CARMEN MANSOR			