



WESTHAVEN CONSTRUCTION SERVICES, INC.

8254 South River Dr  
Medley, FL 33166  
Ph. 305 556 1416  
www.westhavencn.com

PROGRESS DRAWING  
**FOR APPROVAL**



© 2023 WFCN

CONTACT DESIGN TEAM



### Technical Specifications for Exterior Deck Design.

The wood finish is yet to be determined.  
The subcontractors will be responsible for the structural design.  
Weather-resistant wood and finishing options like stains, varnishes, or oils are suggested.  
Sample tests are recommended to assess appearance and durability.  
Proper maintenance guidelines should be provided.  
For the structural design, a site analysis, suitable material selection, and accurate calculations for beams, pillars, and connections are required.  
Compliance with local regulations is crucial.

This plan presents preliminary proposals for materials, measurements, and design. Please note that these proposals are subject to possible changes.


**Materials:** Proposed materials are subject to evaluation and final selection.

**Measurements:** Indicated measurements are approximate and may be adjusted during the design and construction process.

**Design:** The presented design is an initial proposal and may undergo modifications.

**Approvals and revisions:** Any changes to materials, measurements, or design require appropriate approval.

This plan does not represent the final version of the project, and adjustments will be made to ensure quality and goal fulfillment.

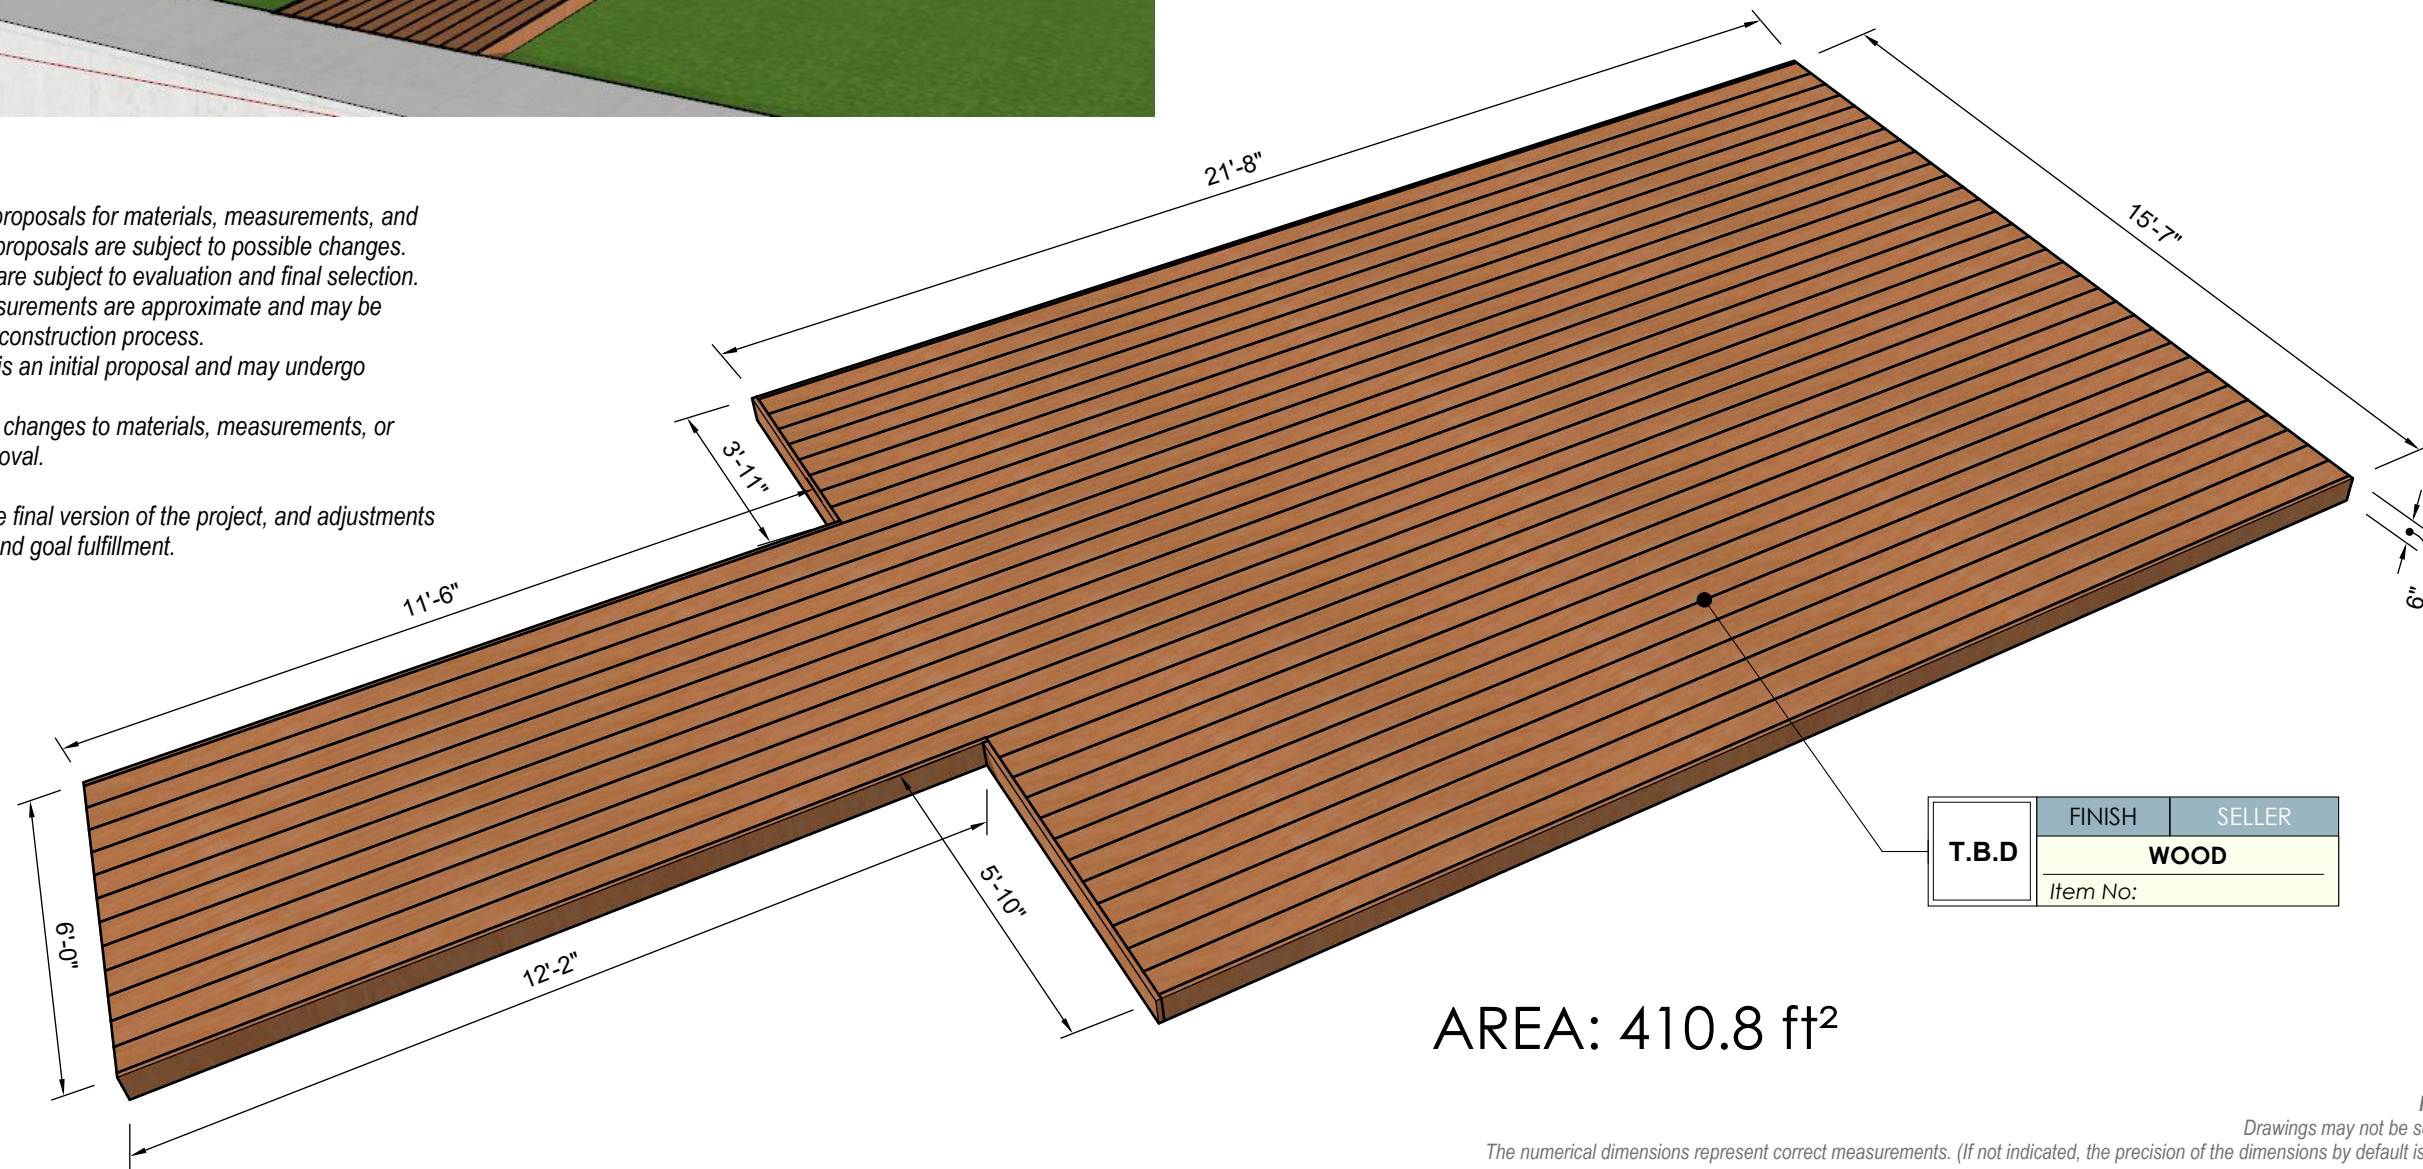

AREA: 410.8 ft<sup>2</sup>

T.B.D	FINISH	SELLER
	WOOD	
Item No:		

ISSUE 07/ 10/ 2023  
RE - ISSUE 07/20/2023

**2608 NORMANDY**  
0000 Fl, 33000

OWNER BELLARD  
DESIGN BY J. Alonso  
DRAWN BY A. Quintero  
PAGE NAME PAGE No 1

#### DESIGN CONCEPT

ALL MEASUREMENTS  
MUST BE  
VERIFIED IN FIELD

DISCARD ALL DRAWINGS THAT  
WERE MADE ON THIS ITEM PRIOR  
TO THE DATE BELOW:

**07/20/2023**

This drawing is not intended to be used  
for contract pricing or fabrication  
purposes.  
All content is subject to change

**A - 01**

WOODEN DECK

**NOTE**

Drawings may not be scaled.

The numerical dimensions represent correct measurements. (If not indicated, the precision of the dimensions by default is to 1")

All design ideas, drawings and plans represented here are owned by the property of WESTHAVEN CONSTRUCTION SERVICES, INC. All rights reserved. Above suggested electrical and plumbing locations, must be verified in field.