

3701
MIRAMAR

MASTER
SHOWER



PROGRESS DRAWING

This presentation is not intended to be used for contract pricing or fabrication purposes. All content is subject to change

DISCARD ALL PRESENTATIONS THAT WERE MADE ON THIS ITEM PRIOR TO THE DATE BELOW:

01/5/2022

NOTES

The drawings included in presentations may not be scaled. The numerical dimensions represent correct measurements. All dimensions are given from finished floor and finished wall unless otherwise noted. All design ideas, drawings and plans represented here are owned by the property of **WESTHAVEN CONSTRUCTION SERVICES**. Above suggested electrical and plumbing locations, must be verified in field.

PROJECT

**3701
MIRAMAR**

PAGE NAME

Cover Page

DESIGN BY

J. ALONSO

DRAWING BY

A. QUINTERO

CREATED

08/ 25/ 2021

MODIFIED

01/5/2022

CLIENT

JOEL & YOLY ALONSO


ADDRESS

0000
FI, 33000



WESTHAVEN
CONSTRUCTION SERVICES, INC.

8254 NW SOUTH RIVER DRIVE, MEDLEY, FL 33166
All rights reserved.

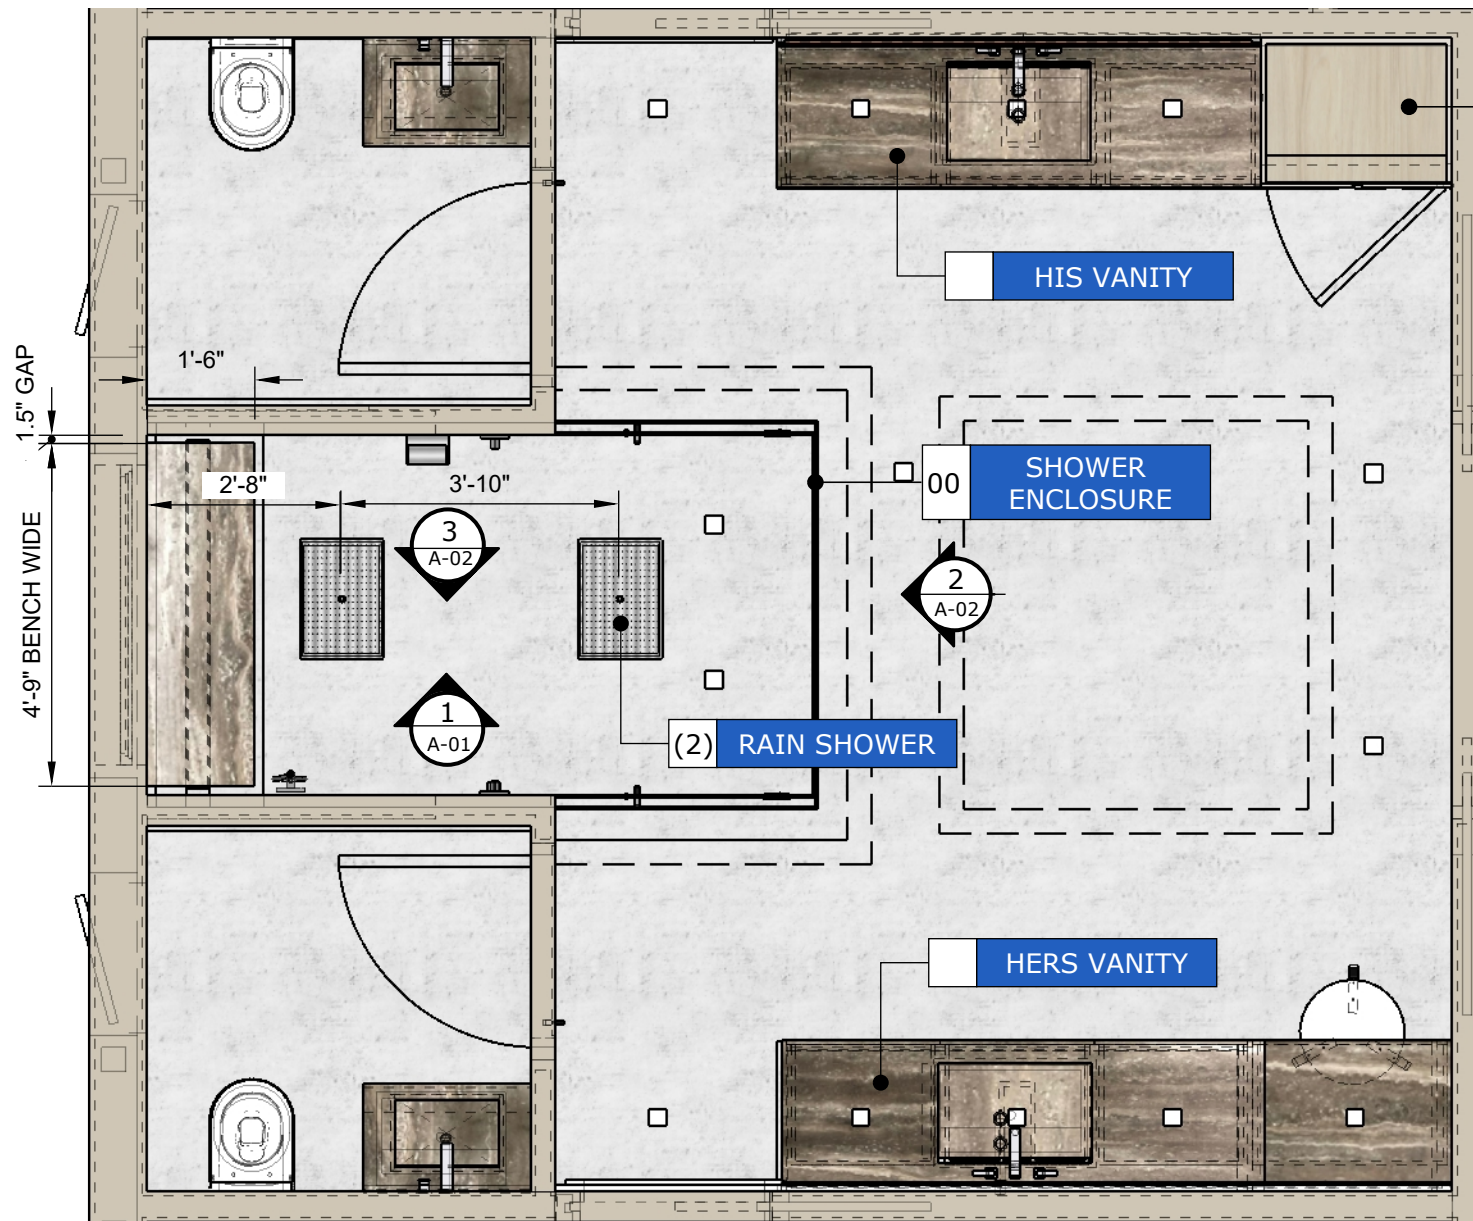

TOP VIEW

Scale 1:32

ALL MEASUREMENTS ARE TAKEN FROM THE FINISHED FLOOR
 FLOOR FINISH = 2-IN

PROGRESS DRAWING

This drawing is not intended to be used for contract pricing or fabrication purposes. All content is subject to change.

DISCARD ALL DRAWINGS THAT WERE MADE ON THIS ITEM PRIOR TO THE DATE BELOW:

01/5/2022

NOTES

Drawings may not be scaled. The numerical dimensions represent correct measurements. All dimensions are given from finished floor and finished wall unless otherwise noted. All design ideas, drawings and plans represented here are owned by the property of **WESTHAVEN CONSTRUCTION SERVICES**. All rights reserved. Above suggested electrical and plumbing locations, must be verified in field.


00 LINEN

HIS VANITY

00 SHOWER ENCLOSURE

(2) RAIN SHOWER

HERS VANITY

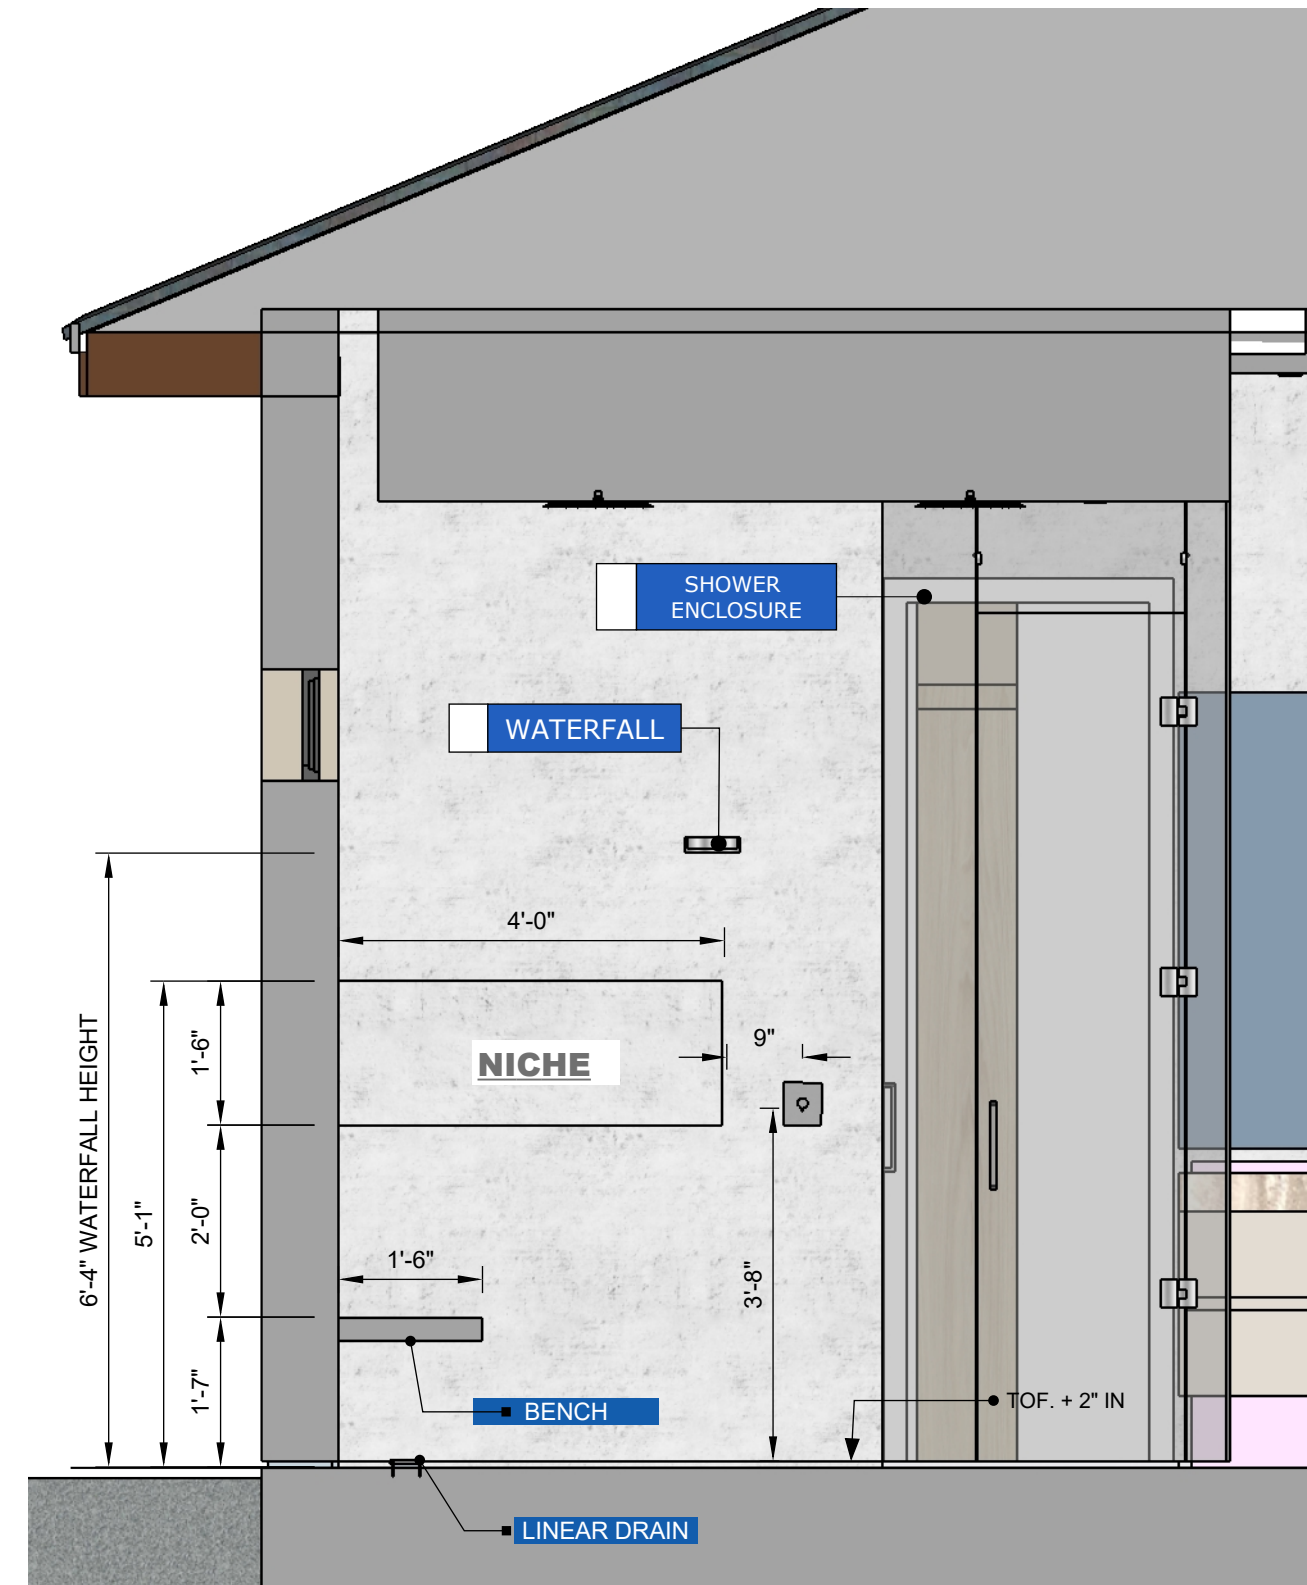

SIDE VIEW (1)

Scale 1:24



WESTHAVEN
 CONSTRUCTION SERVICES, INC.

CLIENT
 JOEL & YOLY ALONSO
 0000

ISSUE
 08/25/2021
 RE - ISSUE
 MM, DD, YY

DESIGN BY
 Joel A.
 DRAWN BY
 Abel Q.


DESCRIPTION
 MASTER SHOWER
 PAGE NAME
 TOP & ELEVATION

PROJECT No
 3701
 PROJECT NAME
 MIRAMAR


A-01



ALL MEASUREMENTS ARE TAKEN FROM THE
FINISHED FLOOR
FLOOR FINISH = 2-IN

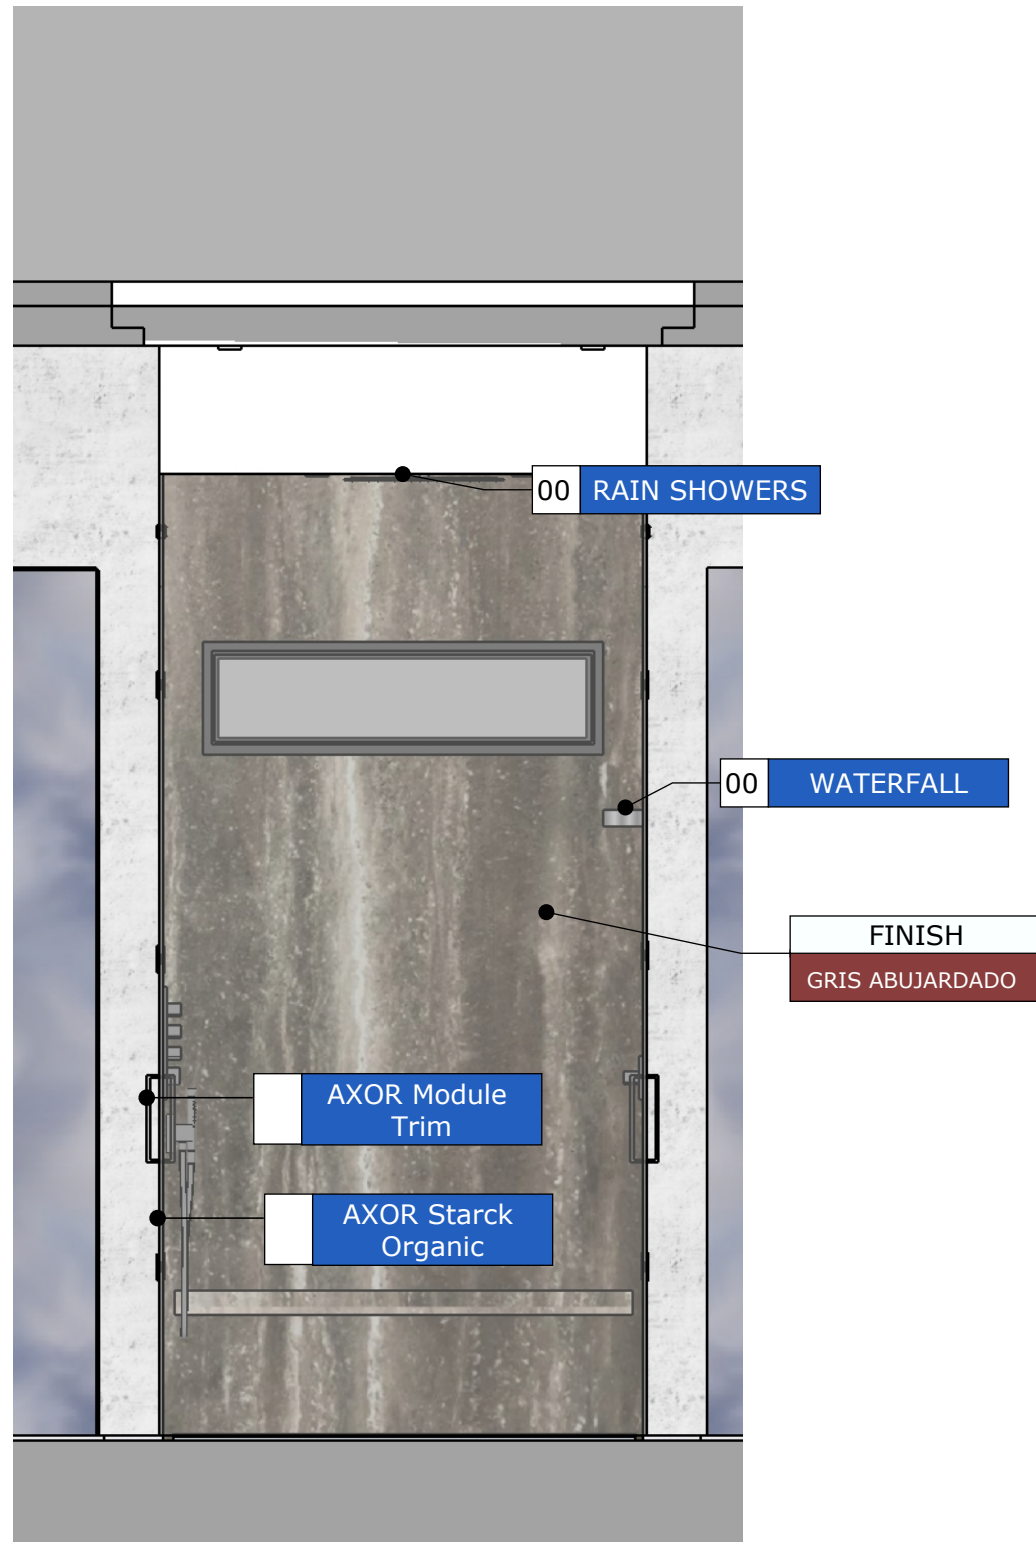

FRONT VIEW (2)
Scale 1:24

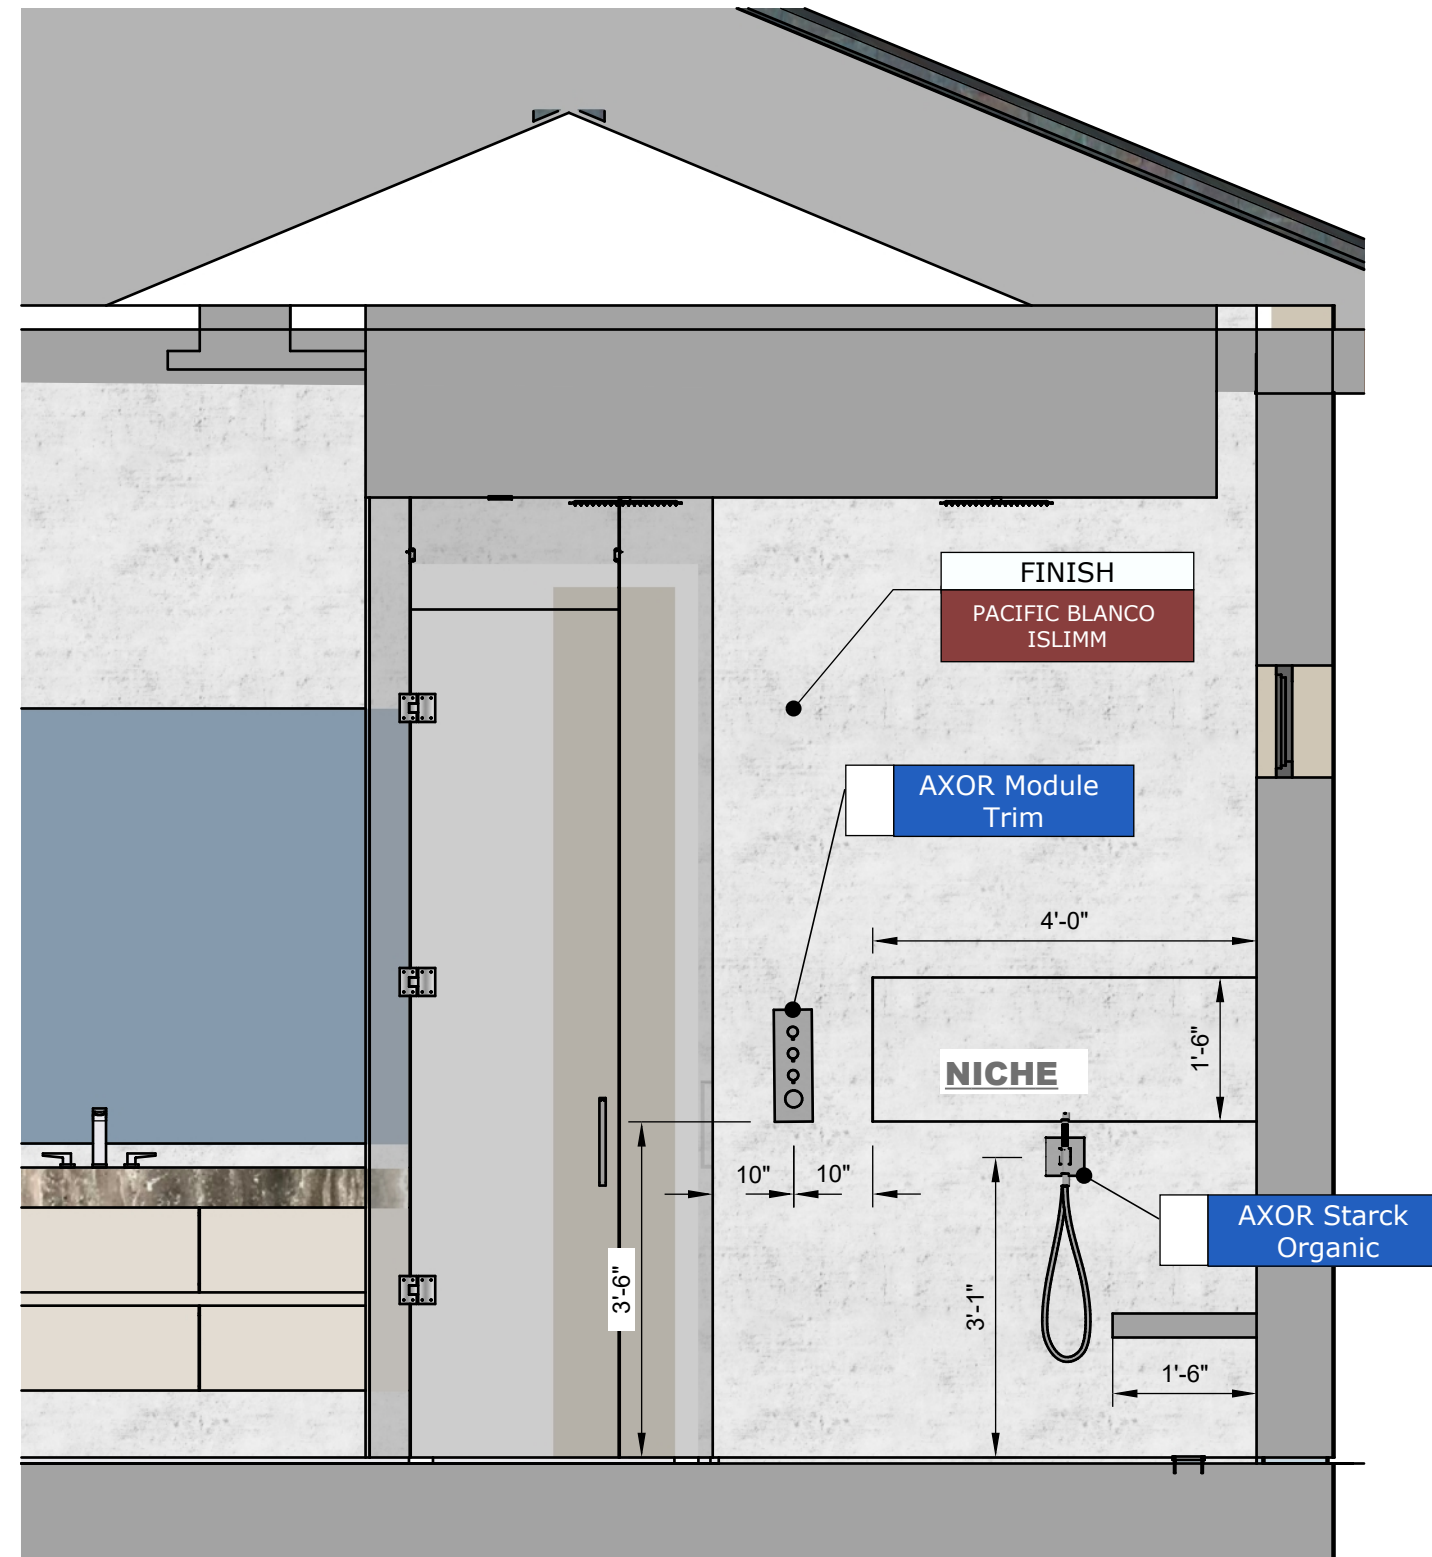

SIDE VIEW (3)
Scale 1:24