

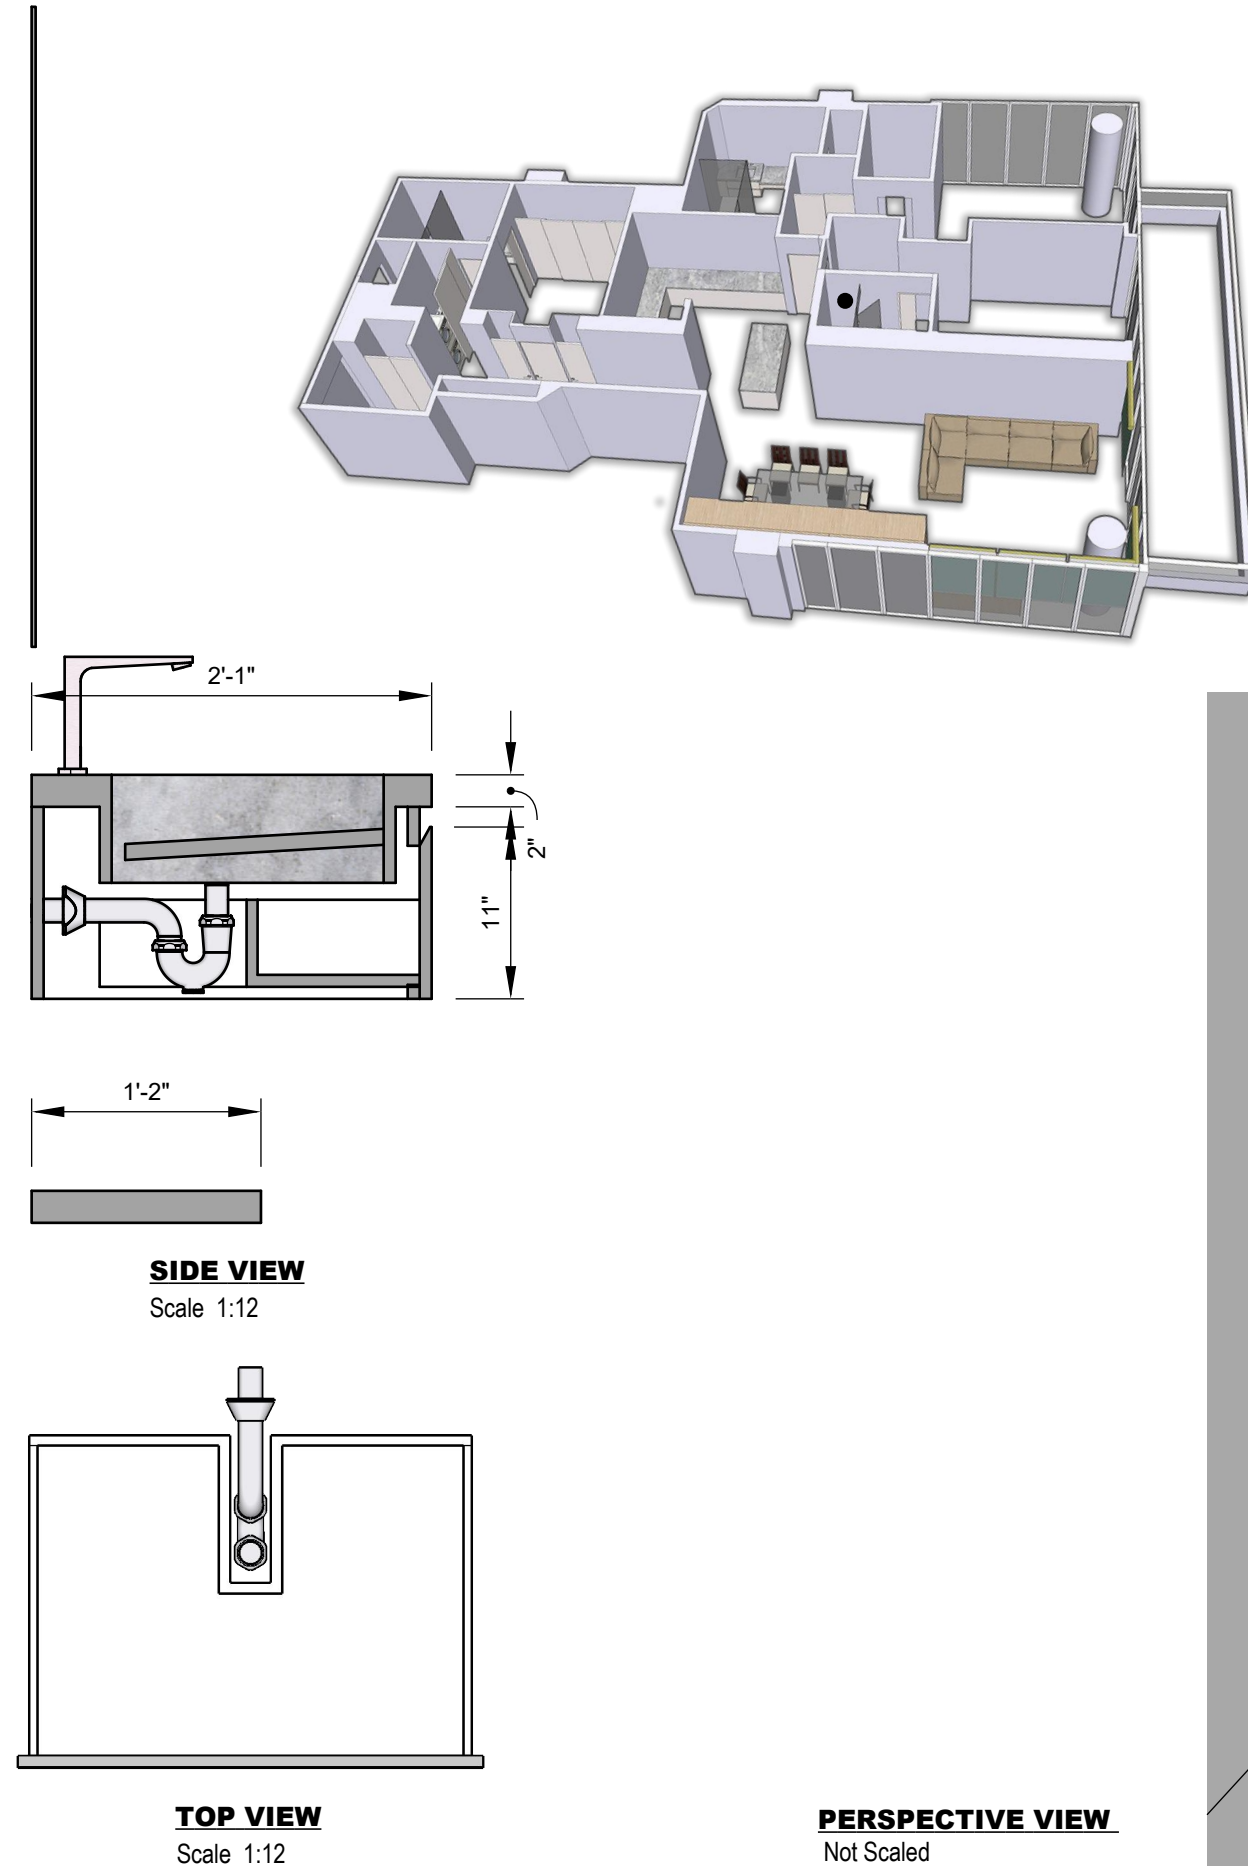


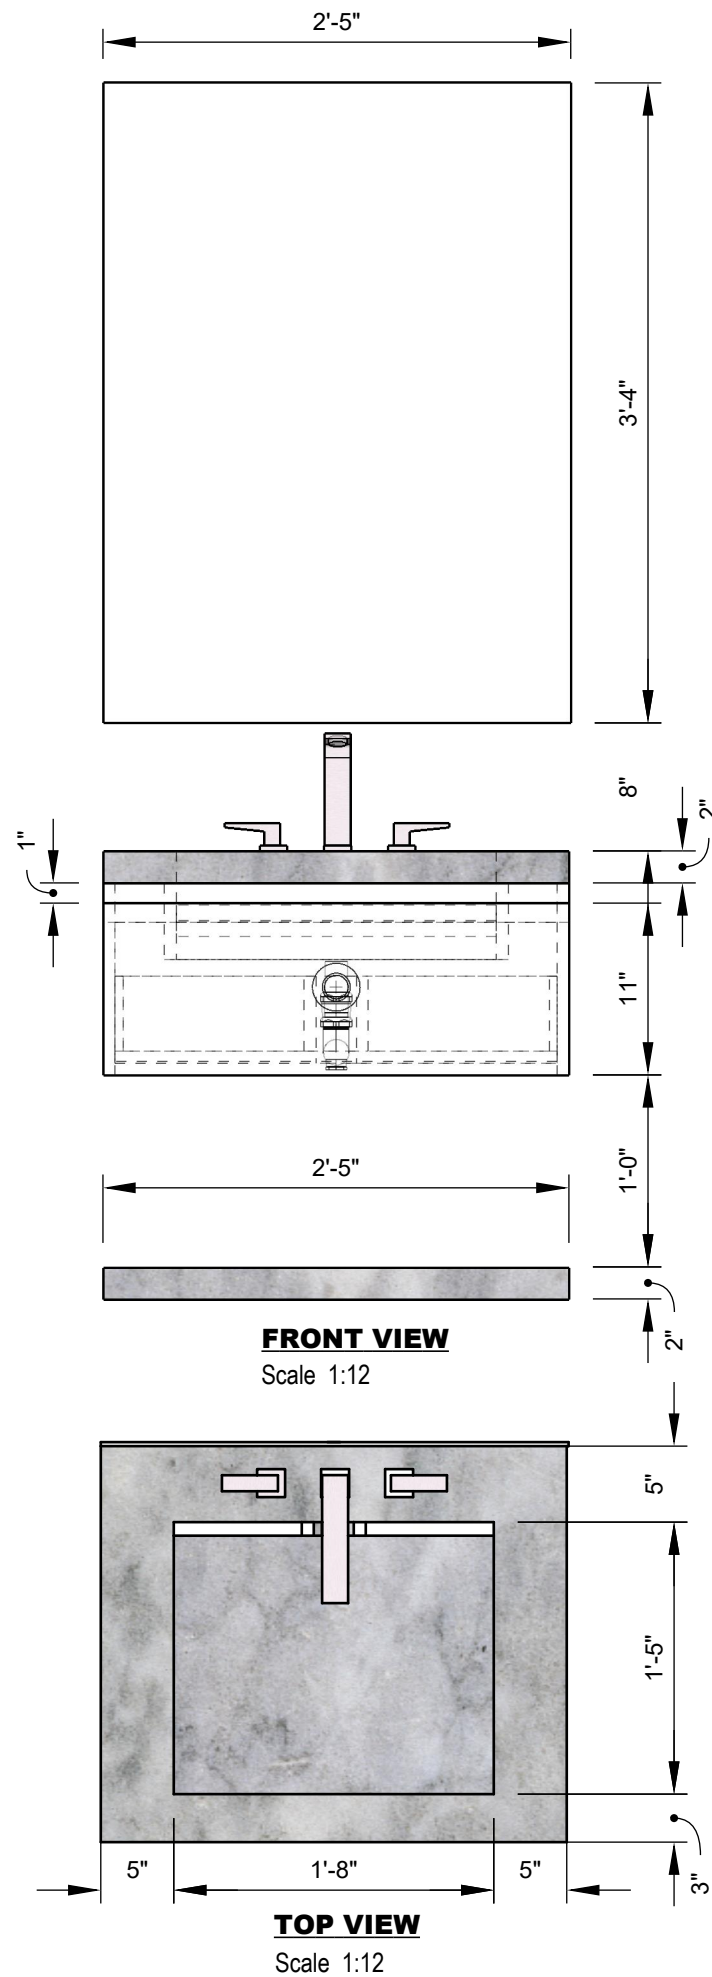

PERSPECTIVE VIEW
Not Scaled

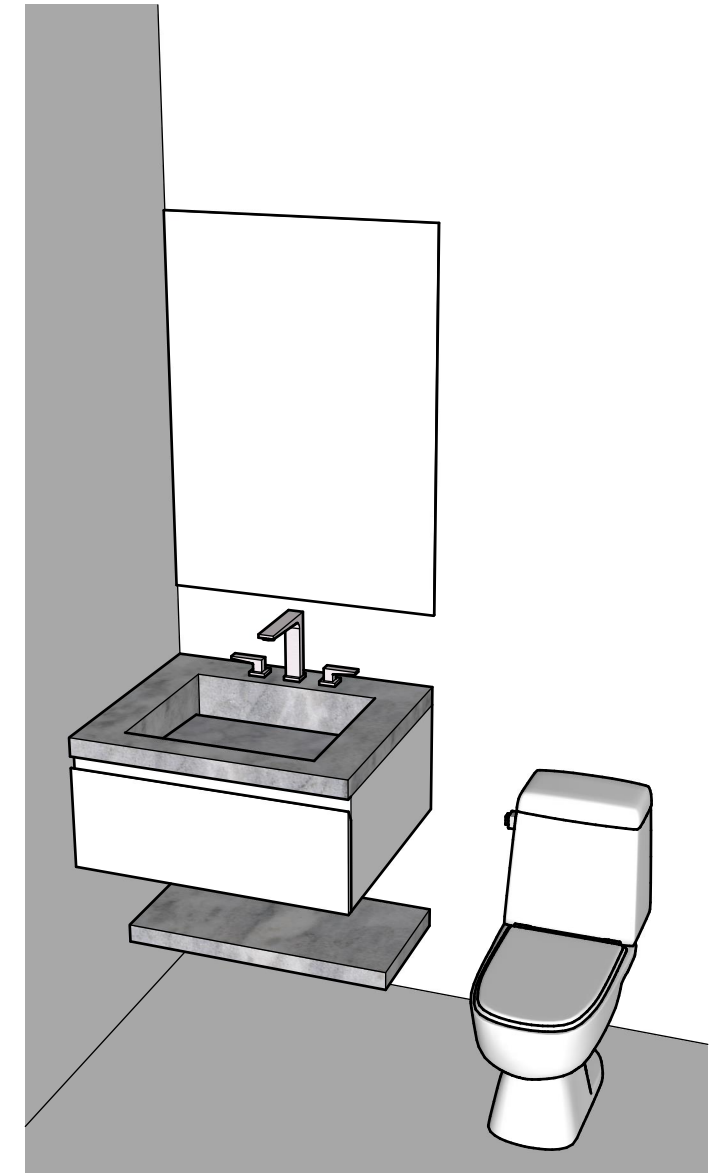

PROGRESS DRAWING

This drawing is not intended to be used for contract pricing or fabrication purposes. All content is subject to change.

DISCARD ALL DRAWINGS THAT WERE MADE ON THIS ITEM PRIOR TO THE DATE BELOW:

05/3/2021

NOTES

Drawings may not be scaled. The numerical dimensions represent correct measurements. All dimensions are given from finished floor and finished wall unless otherwise noted. All design ideas, drawings and plans represented here are owned by the property of **WESTHAVEN CONSTRUCTION SERVICES**. All rights reserved. Above suggested electrical and plumbing locations, must be verified in field.



WESTHAVEN
CONSTRUCTION SERVICES, INC.

CLIENT
CLIENT NAME
0000
FI, 33000

ISSUE
04/ 13/ 2021
RE - ISSUE
MM, DD, YY

PROJECT No
2409
PROJECT NAME
CONTINUUM SOUTH

DRAWN BY
A. Q.
DESIGN BY
J. A.
DESCRIPTION
2409 BATH No 2

A-01