

3301 MIRAMAR

3301 KITCHEN



WESTHAVEN CONSTRUCTION
SERVICES, INC.

8254 South River Dr
Medley, FL 33166
Ph. 305 556 1416
www.westhavencn.com

PROGRESS DRAWING
FOR APPROVAL



CONTACT DESIGN TEAM

ISSUE
05/23/2023
RE - ISSUE
05/23/2023

OWNER
HAROLD
PAGE NAME
COVER PAGE
DESIGN BY
J. Alonso
DRAWN BY
A. Quintero

DESIGN CONCEPT

**ALL MEASUREMENTS
MUST BE
VERIFIED IN FIELD**


DISCARD ALL DRAWINGS THAT
WERE MADE ON THIS ITEM PRIOR
TO THE DATE BELOW:

05/23/2023


This drawing is not intended to be used
for contract pricing or fabrication
purposes.
All content is subject to change

COVER PAGE


3301 KITCHEN

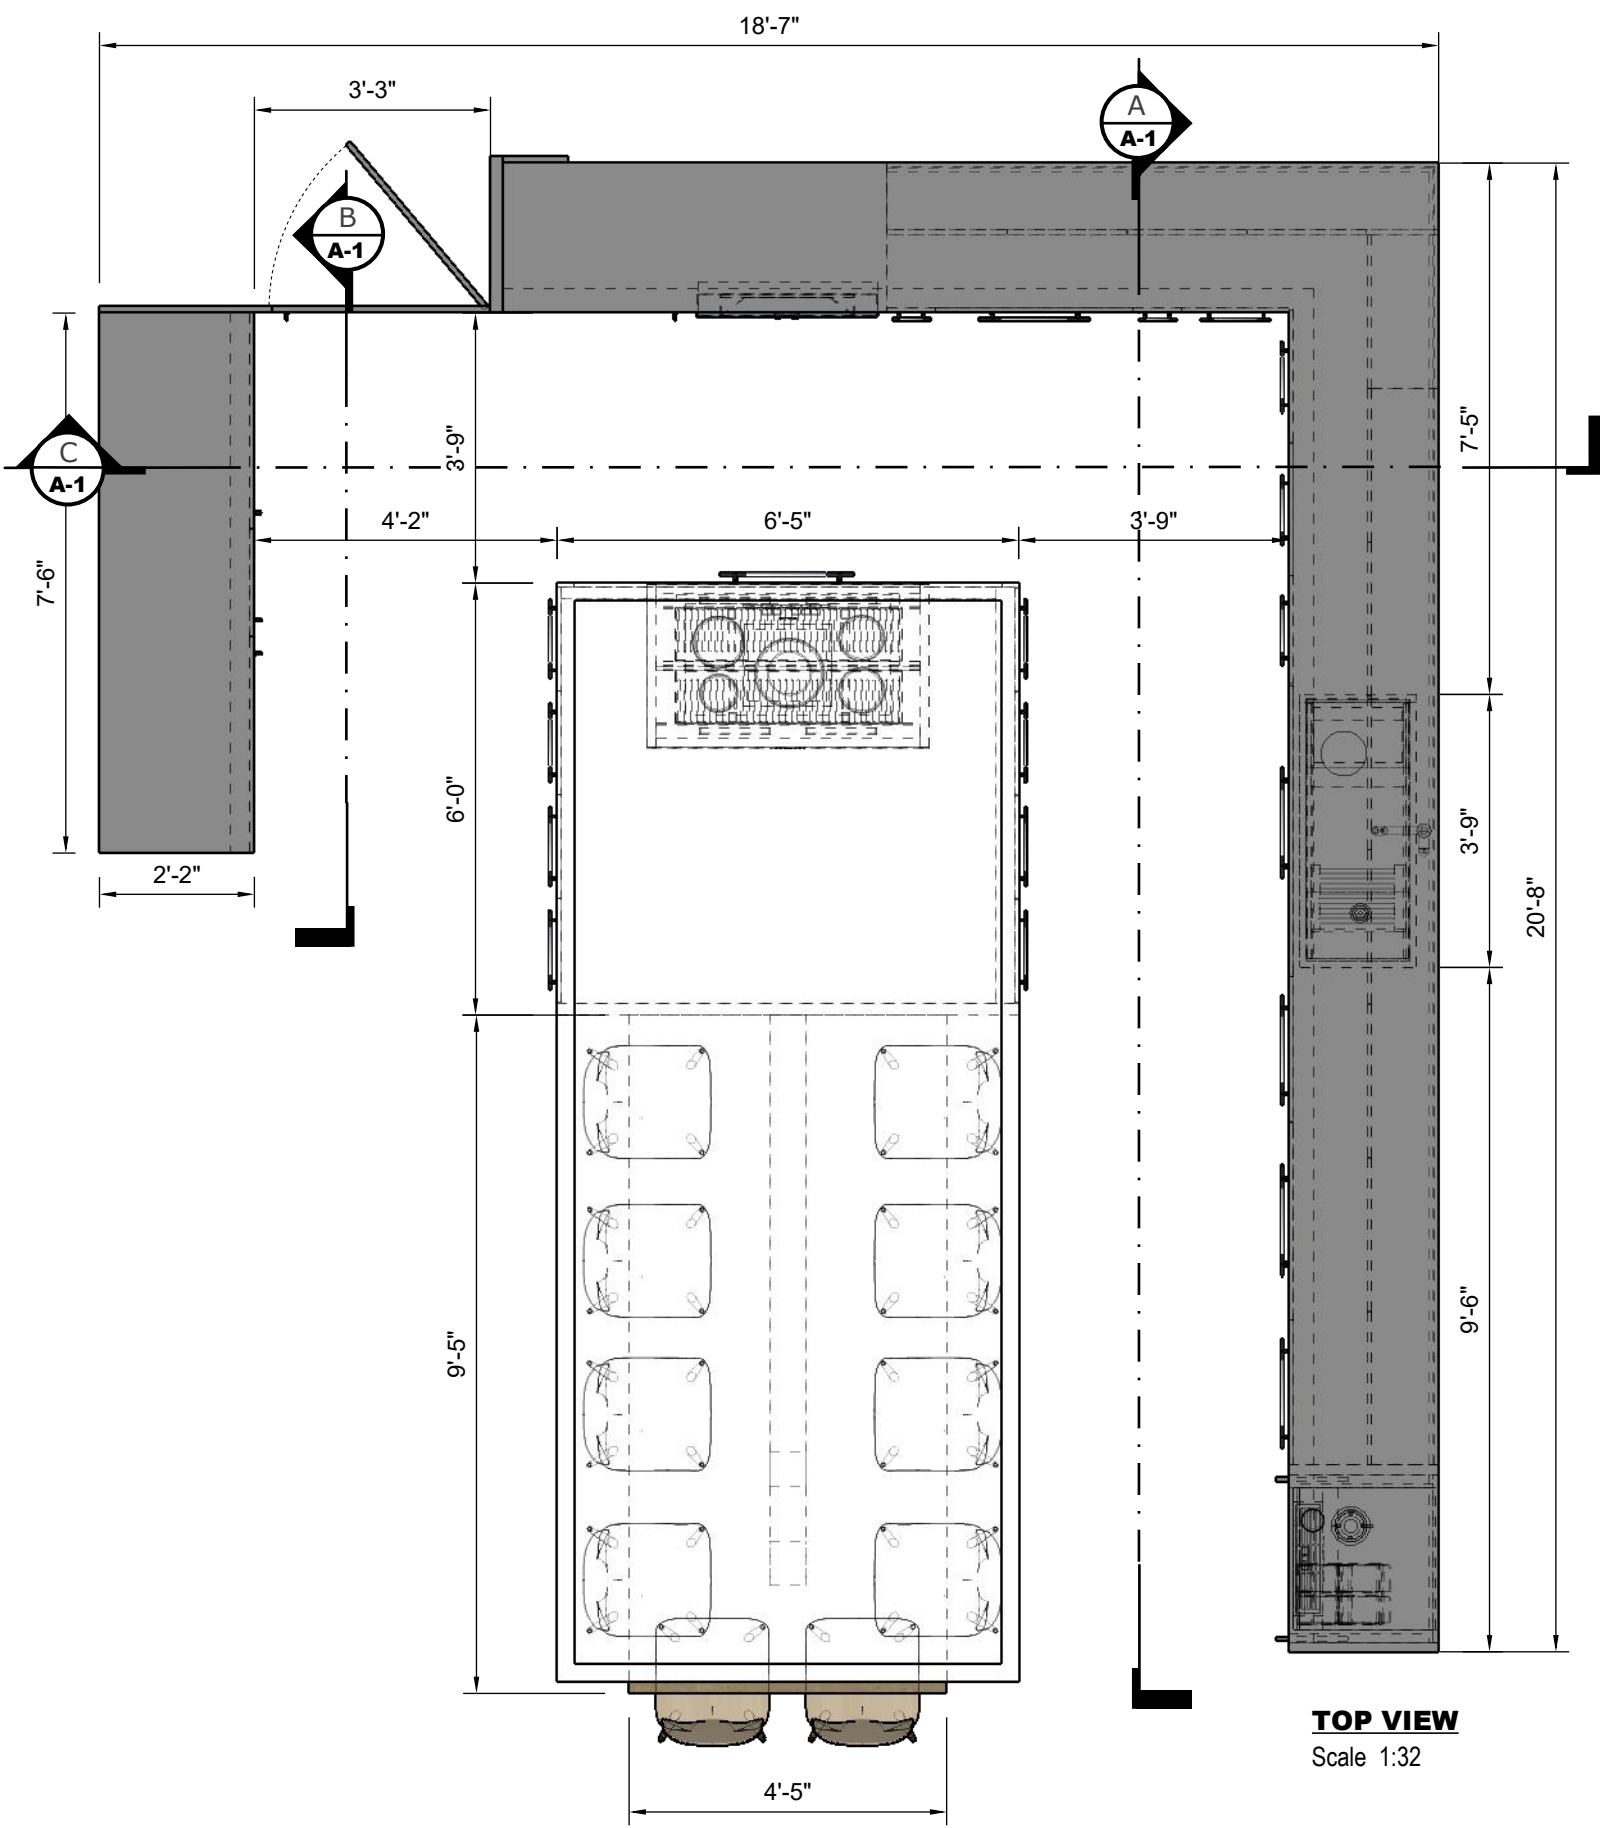

TOP VIEW
Scale 1:32

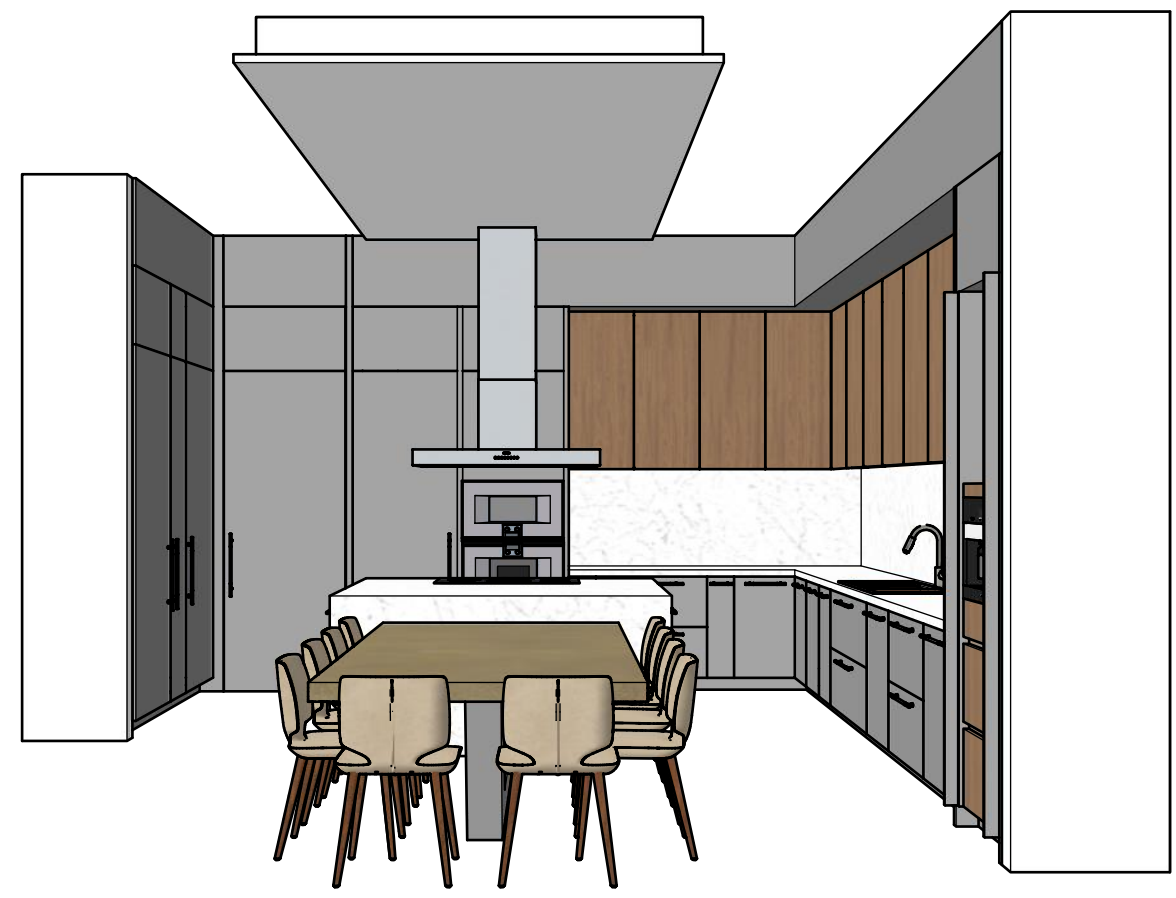

PERSPECTIVE VIEW
Not Scaled

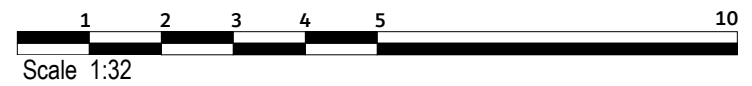

NOTE

Drawings may not be scaled.

The numerical dimensions represent correct measurements. (If not indicated, the precision of the dimensions by default is to 1")

All design ideas, drawings and plans represented here are owned by the property of WESTHAVEN CONSTRUCTION SERVICES, INC. All rights reserved. Above suggested electrical and plumbing locations, must be verified in field.



WESTHAVEN CONSTRUCTION SERVICES, INC.

8254 South River Dr
Medley, FL 33166
Ph. 305 556 1416
www.westhavencn.com

PROGRESS DRAWING FOR APPROVAL



CONTACT DESIGN TEAM

ISSUE 05/ 23/ 2023
RE - ISSUE 05/23/2023

3301 MIRAMAR
0000 Fl, 33000

OWNER HAROLD
DESIGN BY J. Alonso
DRAWN BY A. Quintero
PAGE NAME TOP VIEW

DESIGN CONCEPT

ALL MEASUREMENTS MUST BE VERIFIED IN FIELD



DISCARD ALL DRAWINGS THAT WERE MADE ON THIS ITEM PRIOR TO THE DATE BELOW:

05/23/2023

This drawing is not intended to be used for contract pricing or fabrication purposes. All content is subject to change

A - 01


3301 KITCHEN

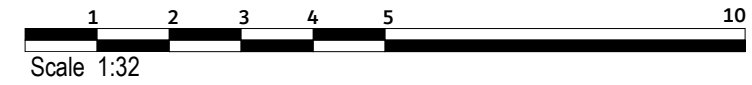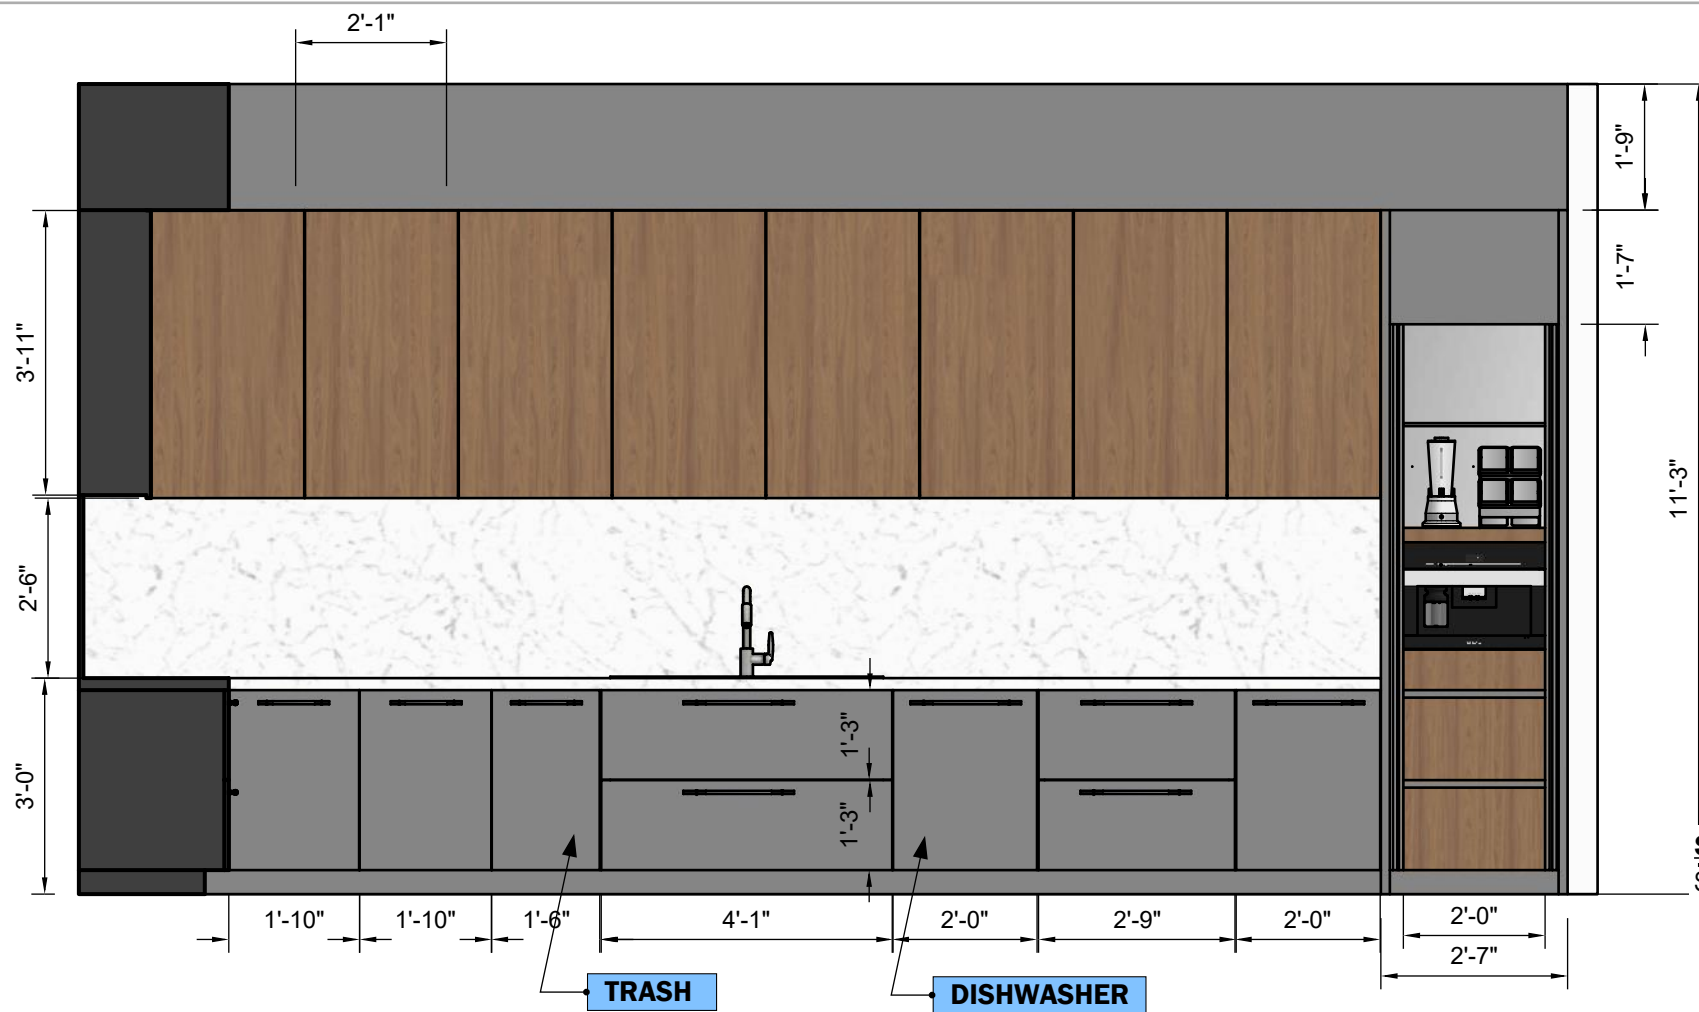


SECTION A
Scale 1:32

	FINISH	SELLER
T.B.D		
	MATERIAL NAME	
	Item No:	

	FINISH	SELLER
T.B.D		
	MATERIAL NAME	
	Item No:	

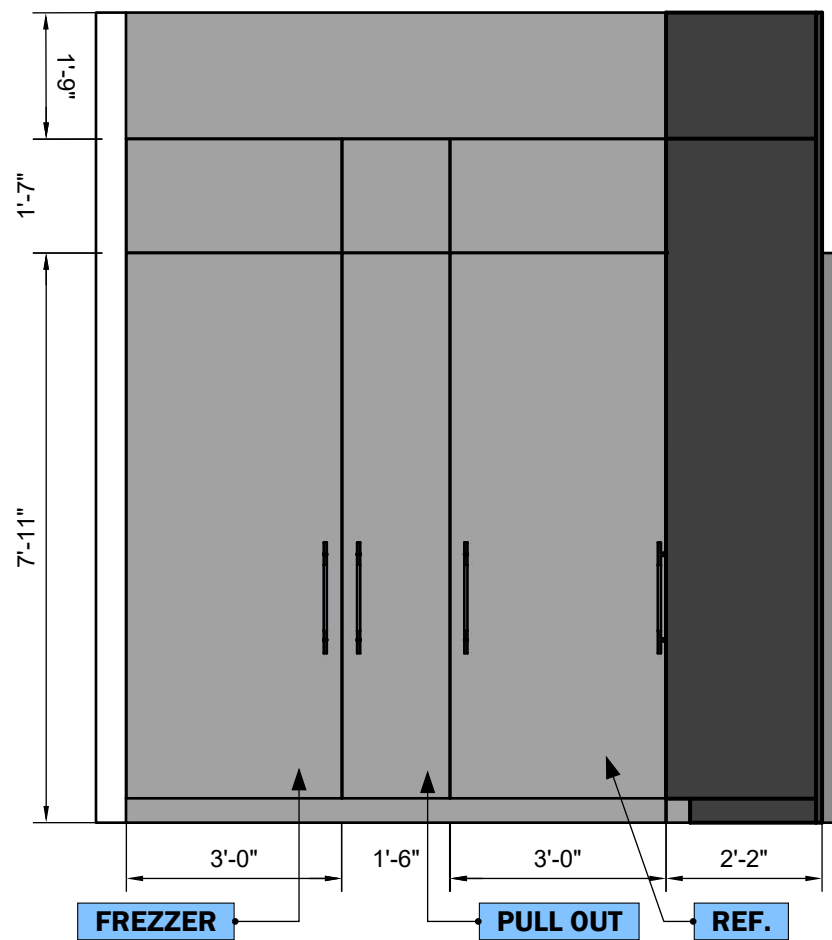

SECTION B
Scale 1:32

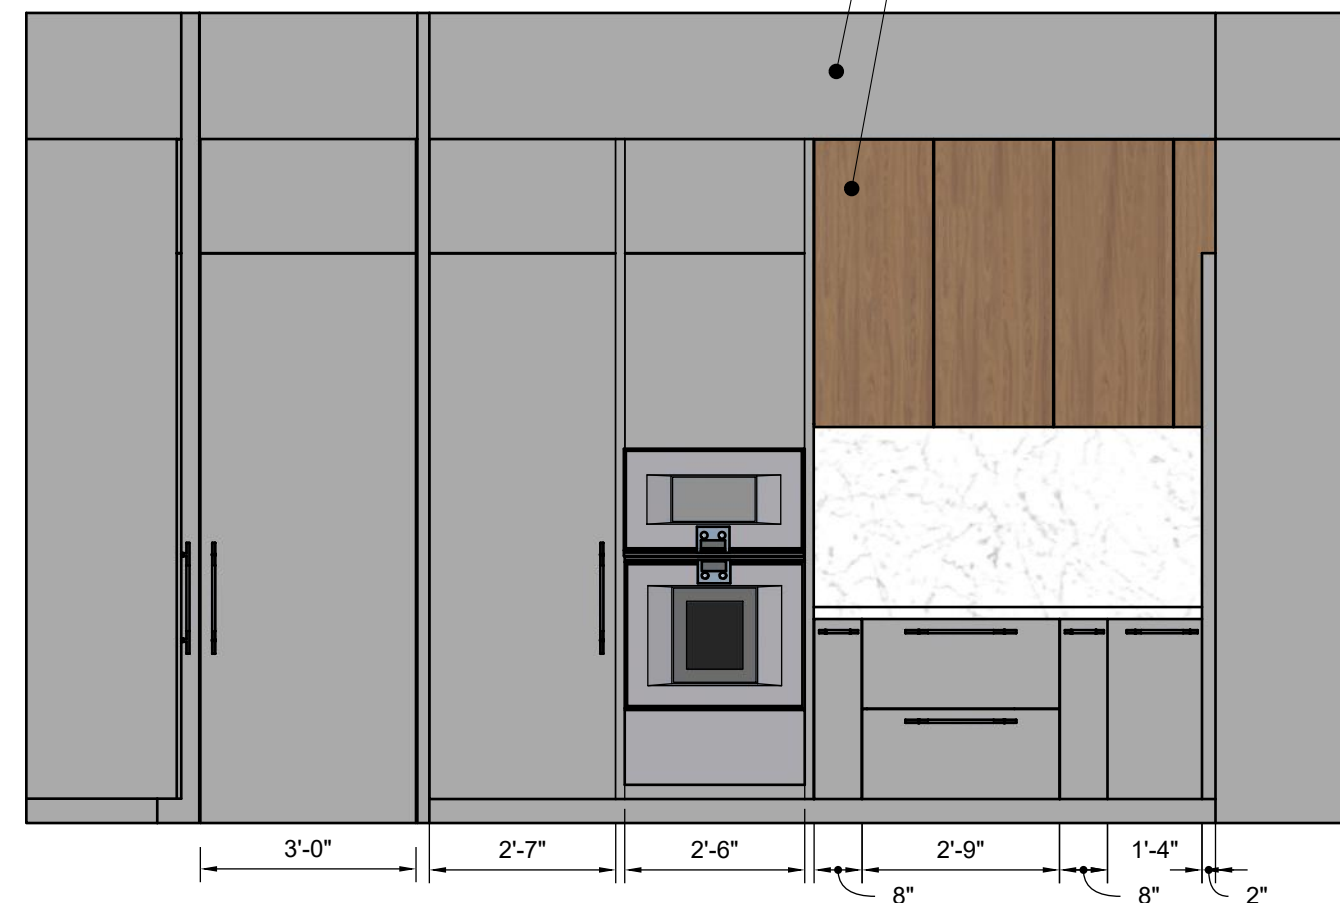

SECTION C
Scale 1:32

NOTE

Drawings may not be scaled.

The numerical dimensions represent correct measurements. (If not indicated, the precision of the dimensions by default is to 1")

All design ideas, drawings and plans represented here are owned by the property of WESTHAVEN CONSTRUCTION SERVICES, INC. All rights reserved. Above suggested electrical and plumbing locations, must be verified in field.



WESTHAVEN CONSTRUCTION SERVICES, INC.

8254 South River Dr
Medley, FL 33166
Ph. 305 556 1416
www.westhavencn.com

PROGRESS DRAWING FOR APPROVAL



CONTACT DESIGN TEAM

3301 MIRAMAR
0000 Fl, 33000

DESIGN BY J. Alonso
OWNER HAROLD
DRAWN BY A. Quintero
PAGE NAME KITCHEN SECTIONS

ISSUE 05/23/2023
RE - ISSUE 05/23/2023

DESIGN CONCEPT

ALL MEASUREMENTS MUST BE VERIFIED IN FIELD

DISCARD ALL DRAWINGS THAT WERE MADE ON THIS ITEM PRIOR TO THE DATE BELOW:

05/23/2023

This drawing is not intended to be used for contract pricing or fabrication purposes. All content is subject to change

A - 02

3301 KITCHEN



WESTHAVEN CONSTRUCTION SERVICES, INC.

8254 South River Dr
Medley, Fl 33166
Ph. 305 556 1416
www.westhavencn.com

**PROGRESS DRAWING
FOR APPROVAL**



© 2023 WPCN

CONTACT DESIGN TEAM

3301 MIRAMAR

0000 Fl, 33000

DESIGN BY
J. Alonso

DRAWN BY
A. Quintero

OWNER
HAROLD

PAGE NAME
Page 5

ISSUE
05/ 23/ 2023
RE - ISSUE
05/23/2023

DESIGN CONCEPT

**ALL MEASUREMENTS
MUST BE
VERIFIED IN FIELD**

DISCARD ALL DRAWINGS THAT
WERE MADE ON THIS ITEM PRIOR
TO THE DATE BELOW:

05/23/2023

This drawing is not intended to be used
for contract pricing or fabrication
purposes.
All content is subject to change

A - 03

3301 KITCHEN