



WESTHAVEN
CONSTRUCTION SERVICES, INC.

8254 South River Dr.
Medley, FL 33166
Ph.305 556 1416
www.westhavencn.com

**PROGRESS DRAWING
FOR APPROVAL**




CONTACT DESIGN TEAM

CLIENT
MAS
ADDRESS
ADDRESS

PROJECT
2401
PROJECT NAME
CONTINUUM SOUTH

DRAWN BY
Abel C.
DESIGN BY
Joel A.
DESCRIPTION
WALL FINISHES

E-01

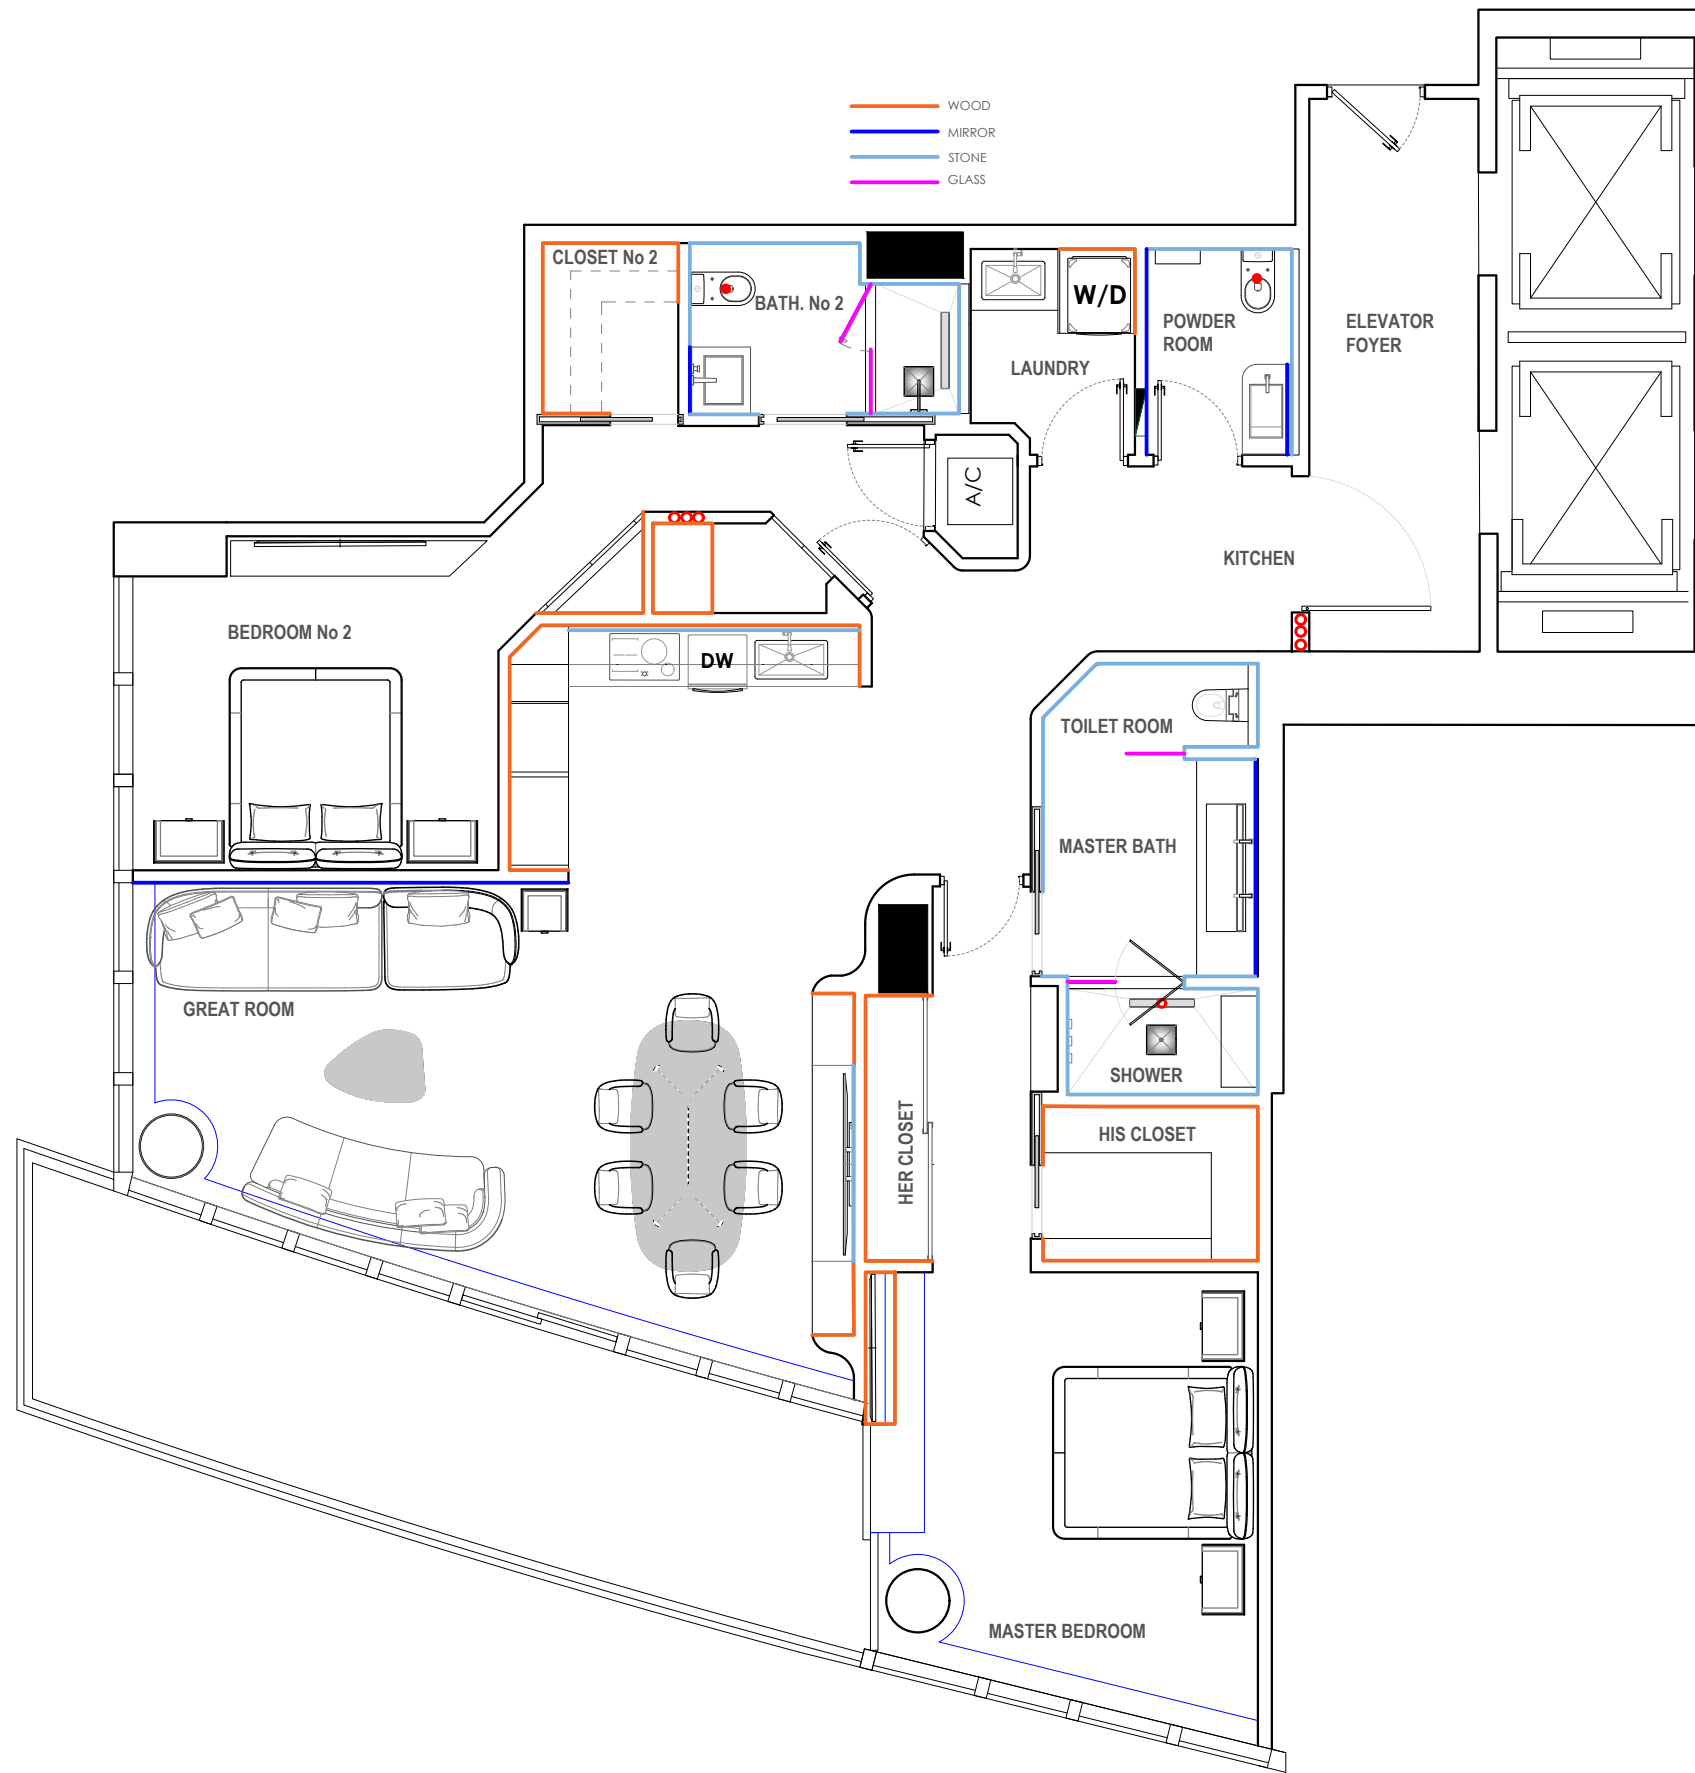

Scale 1=