




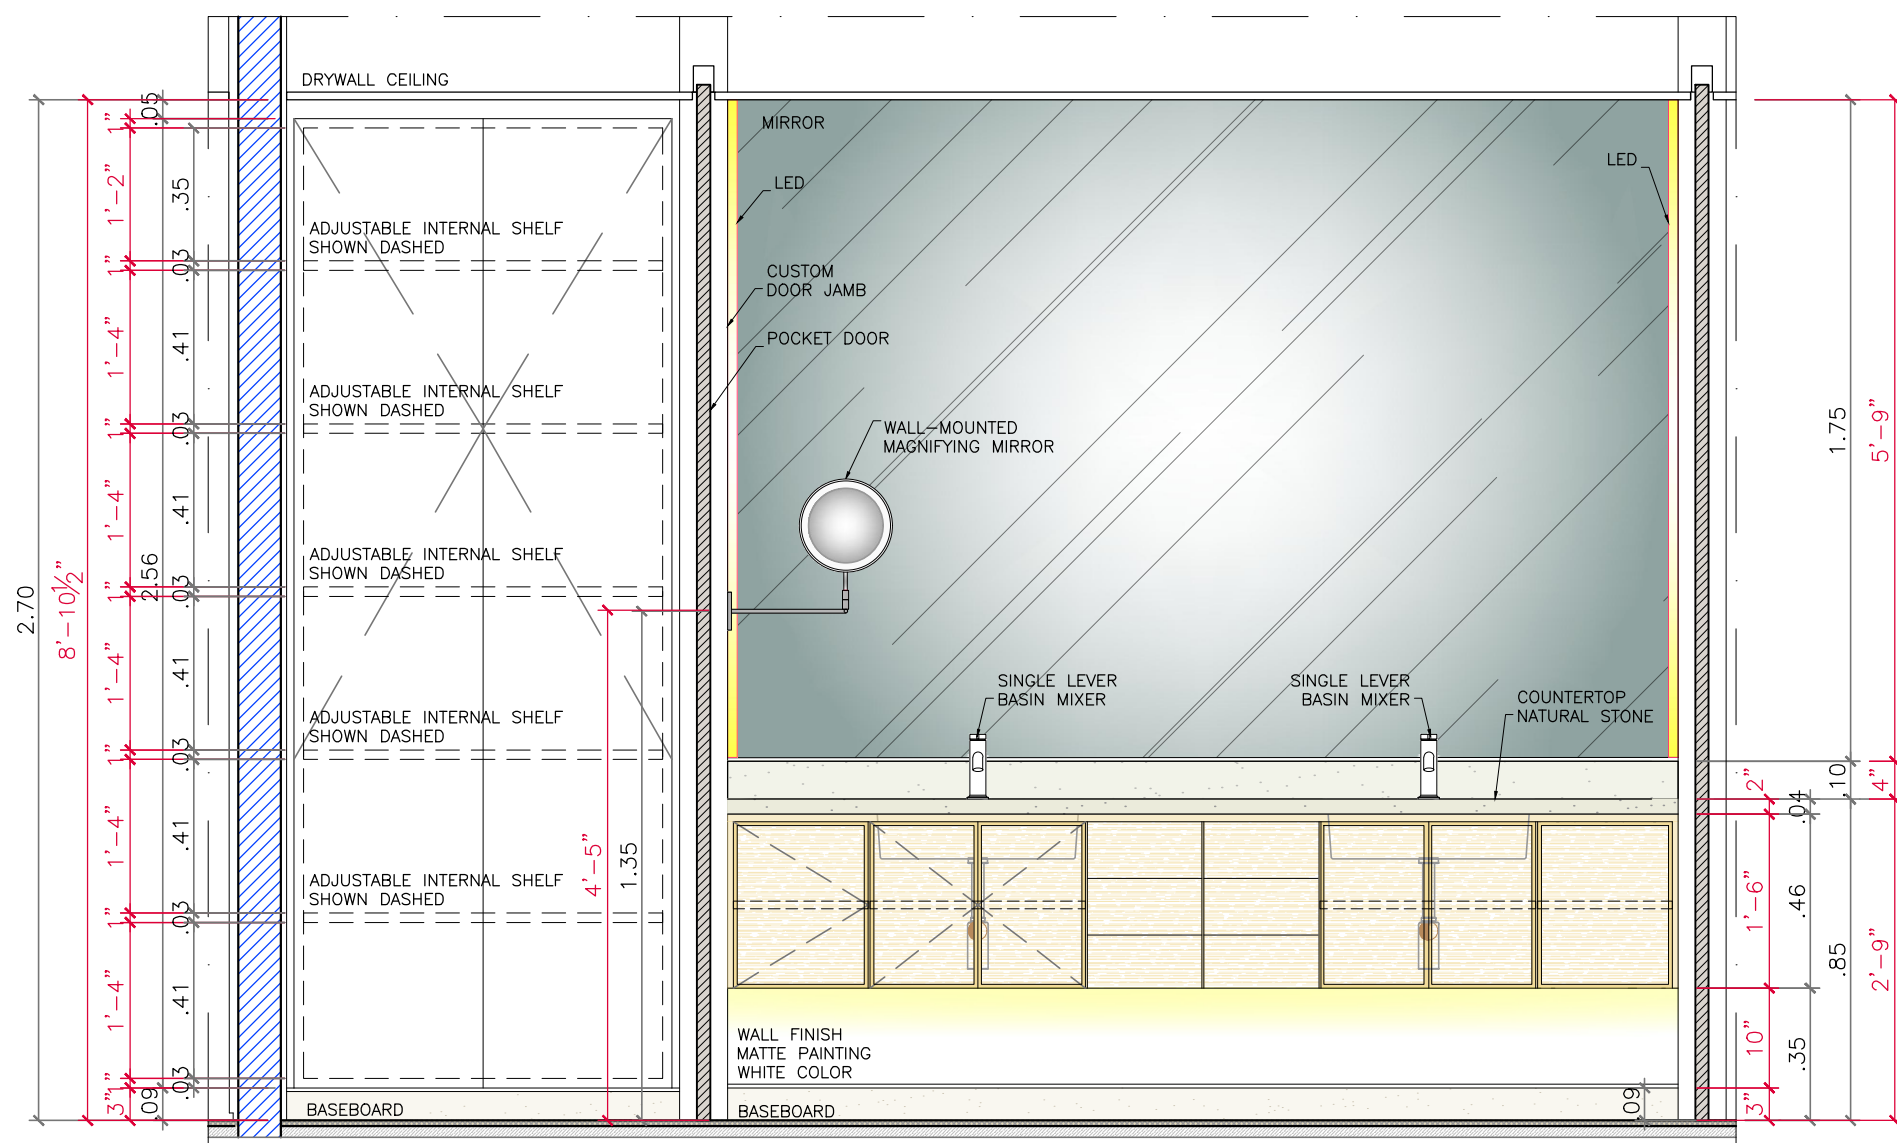


ELEVATION 01
scale 1:20

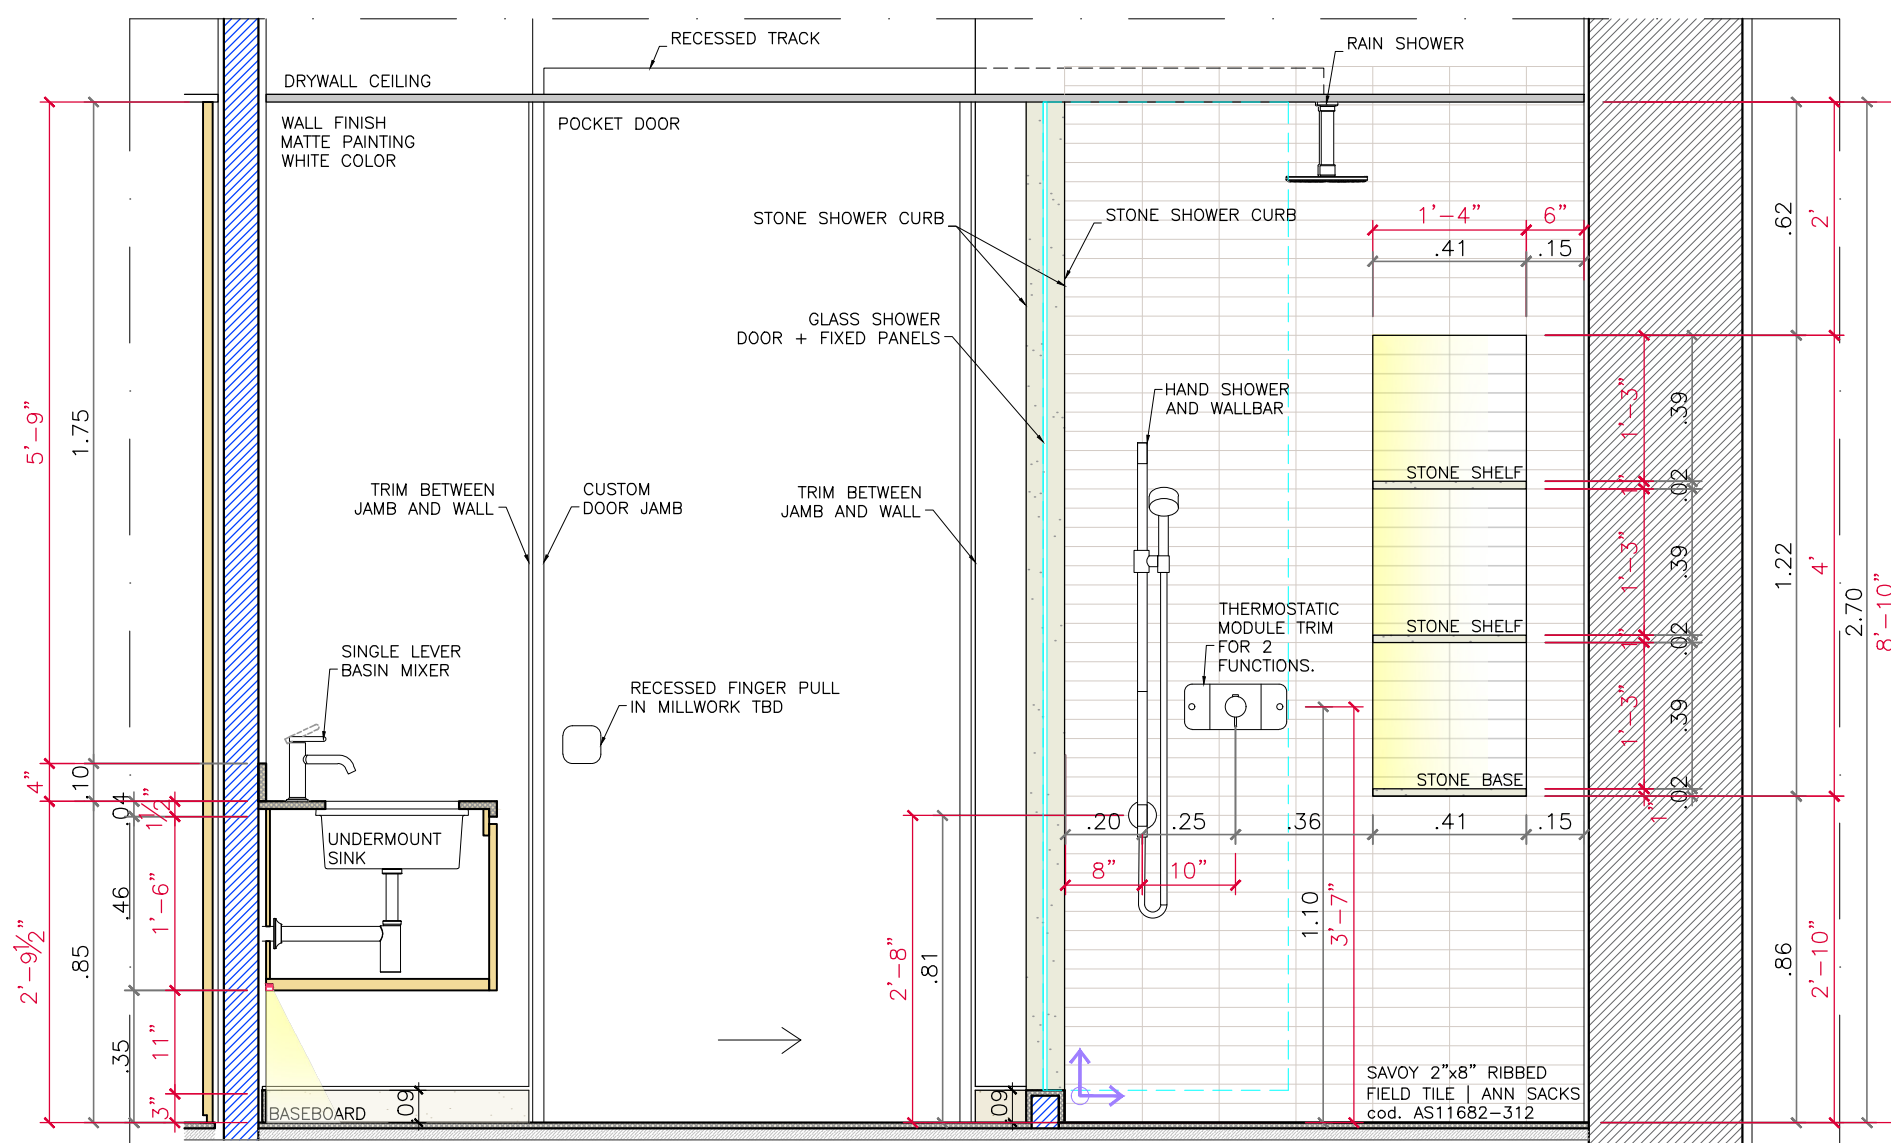


ELEVATION 02
scale 1:20

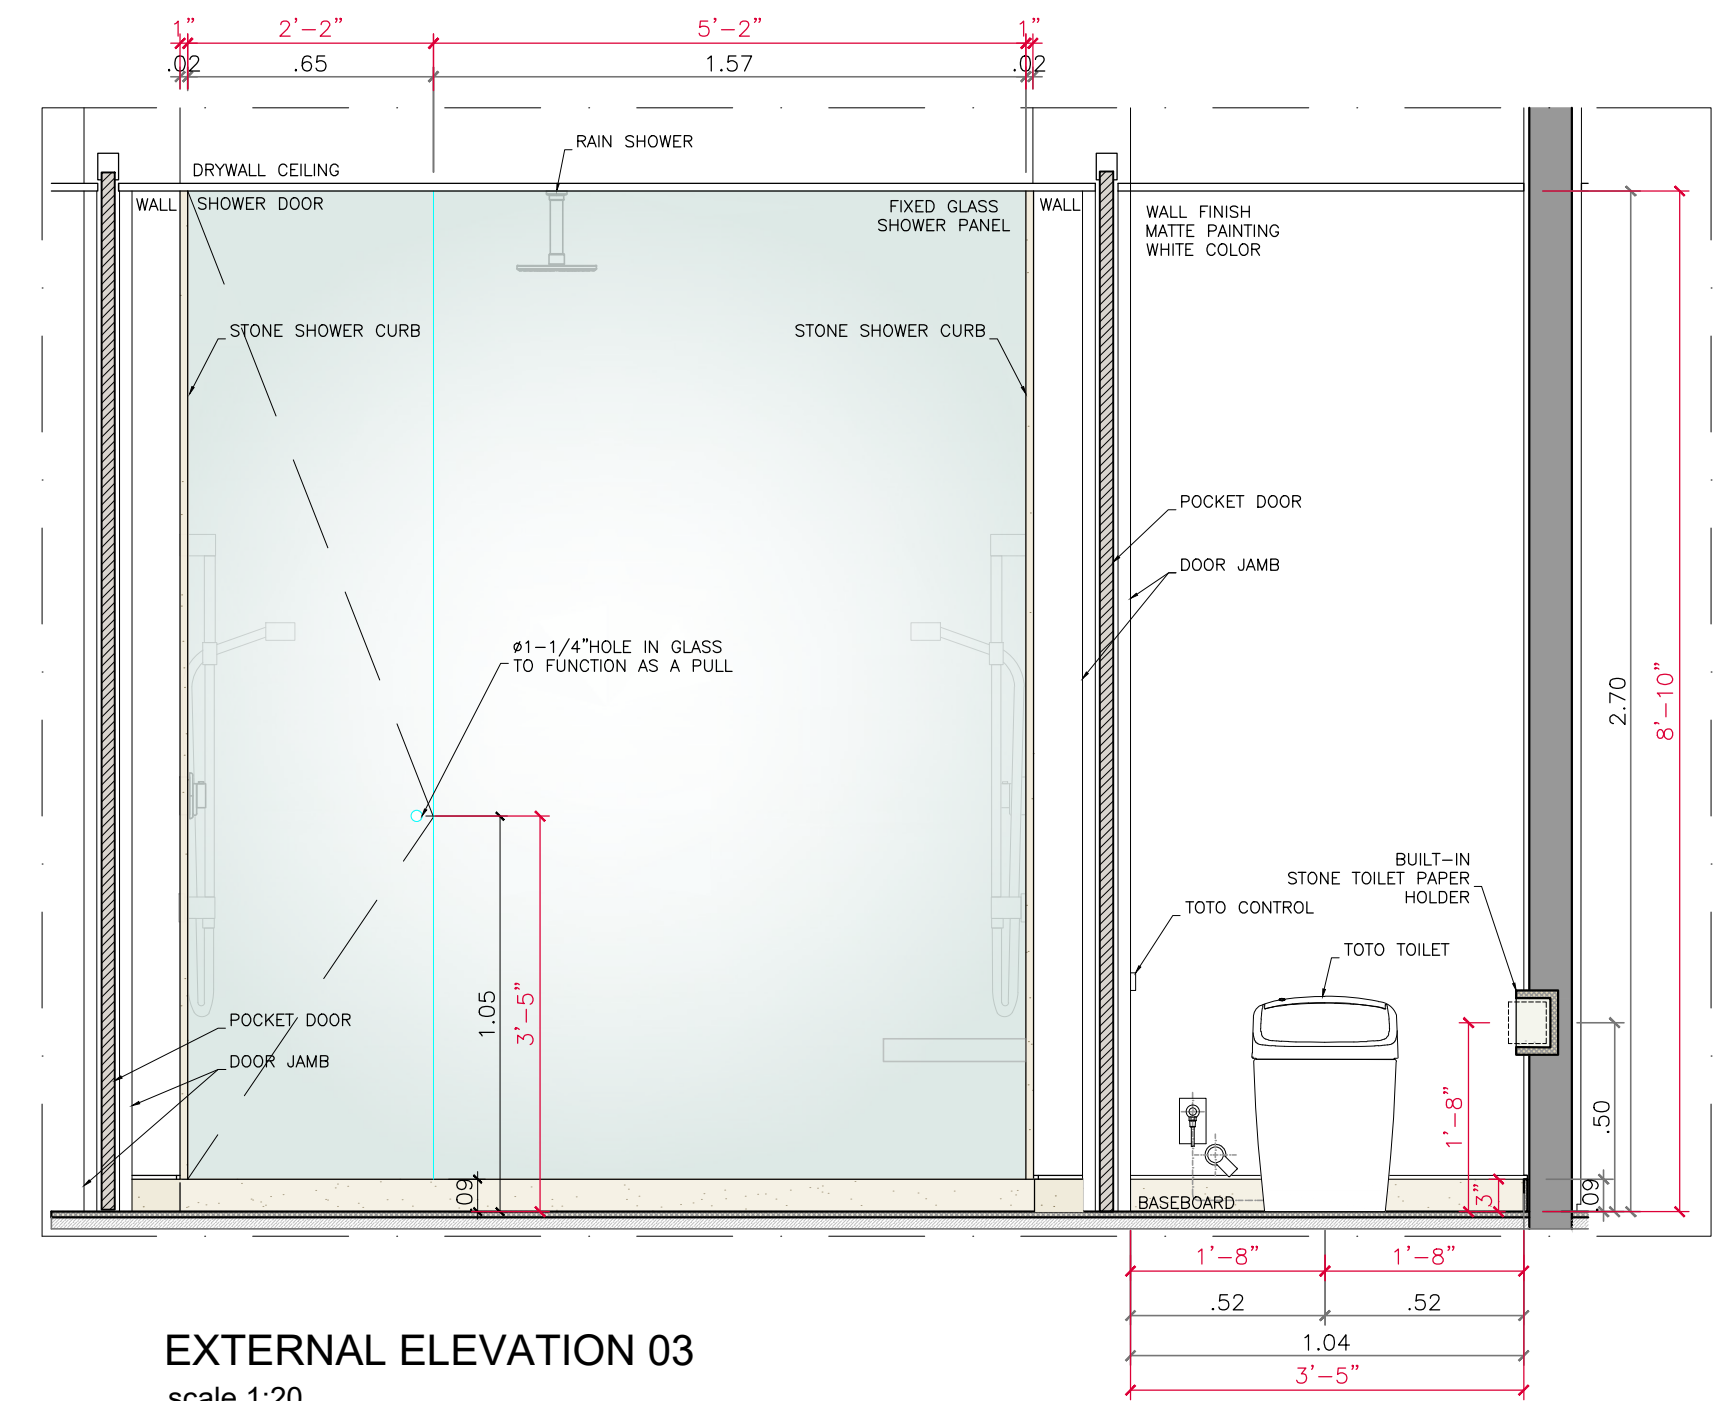


EXTERNAL ELEVATION 03
scale 1:20

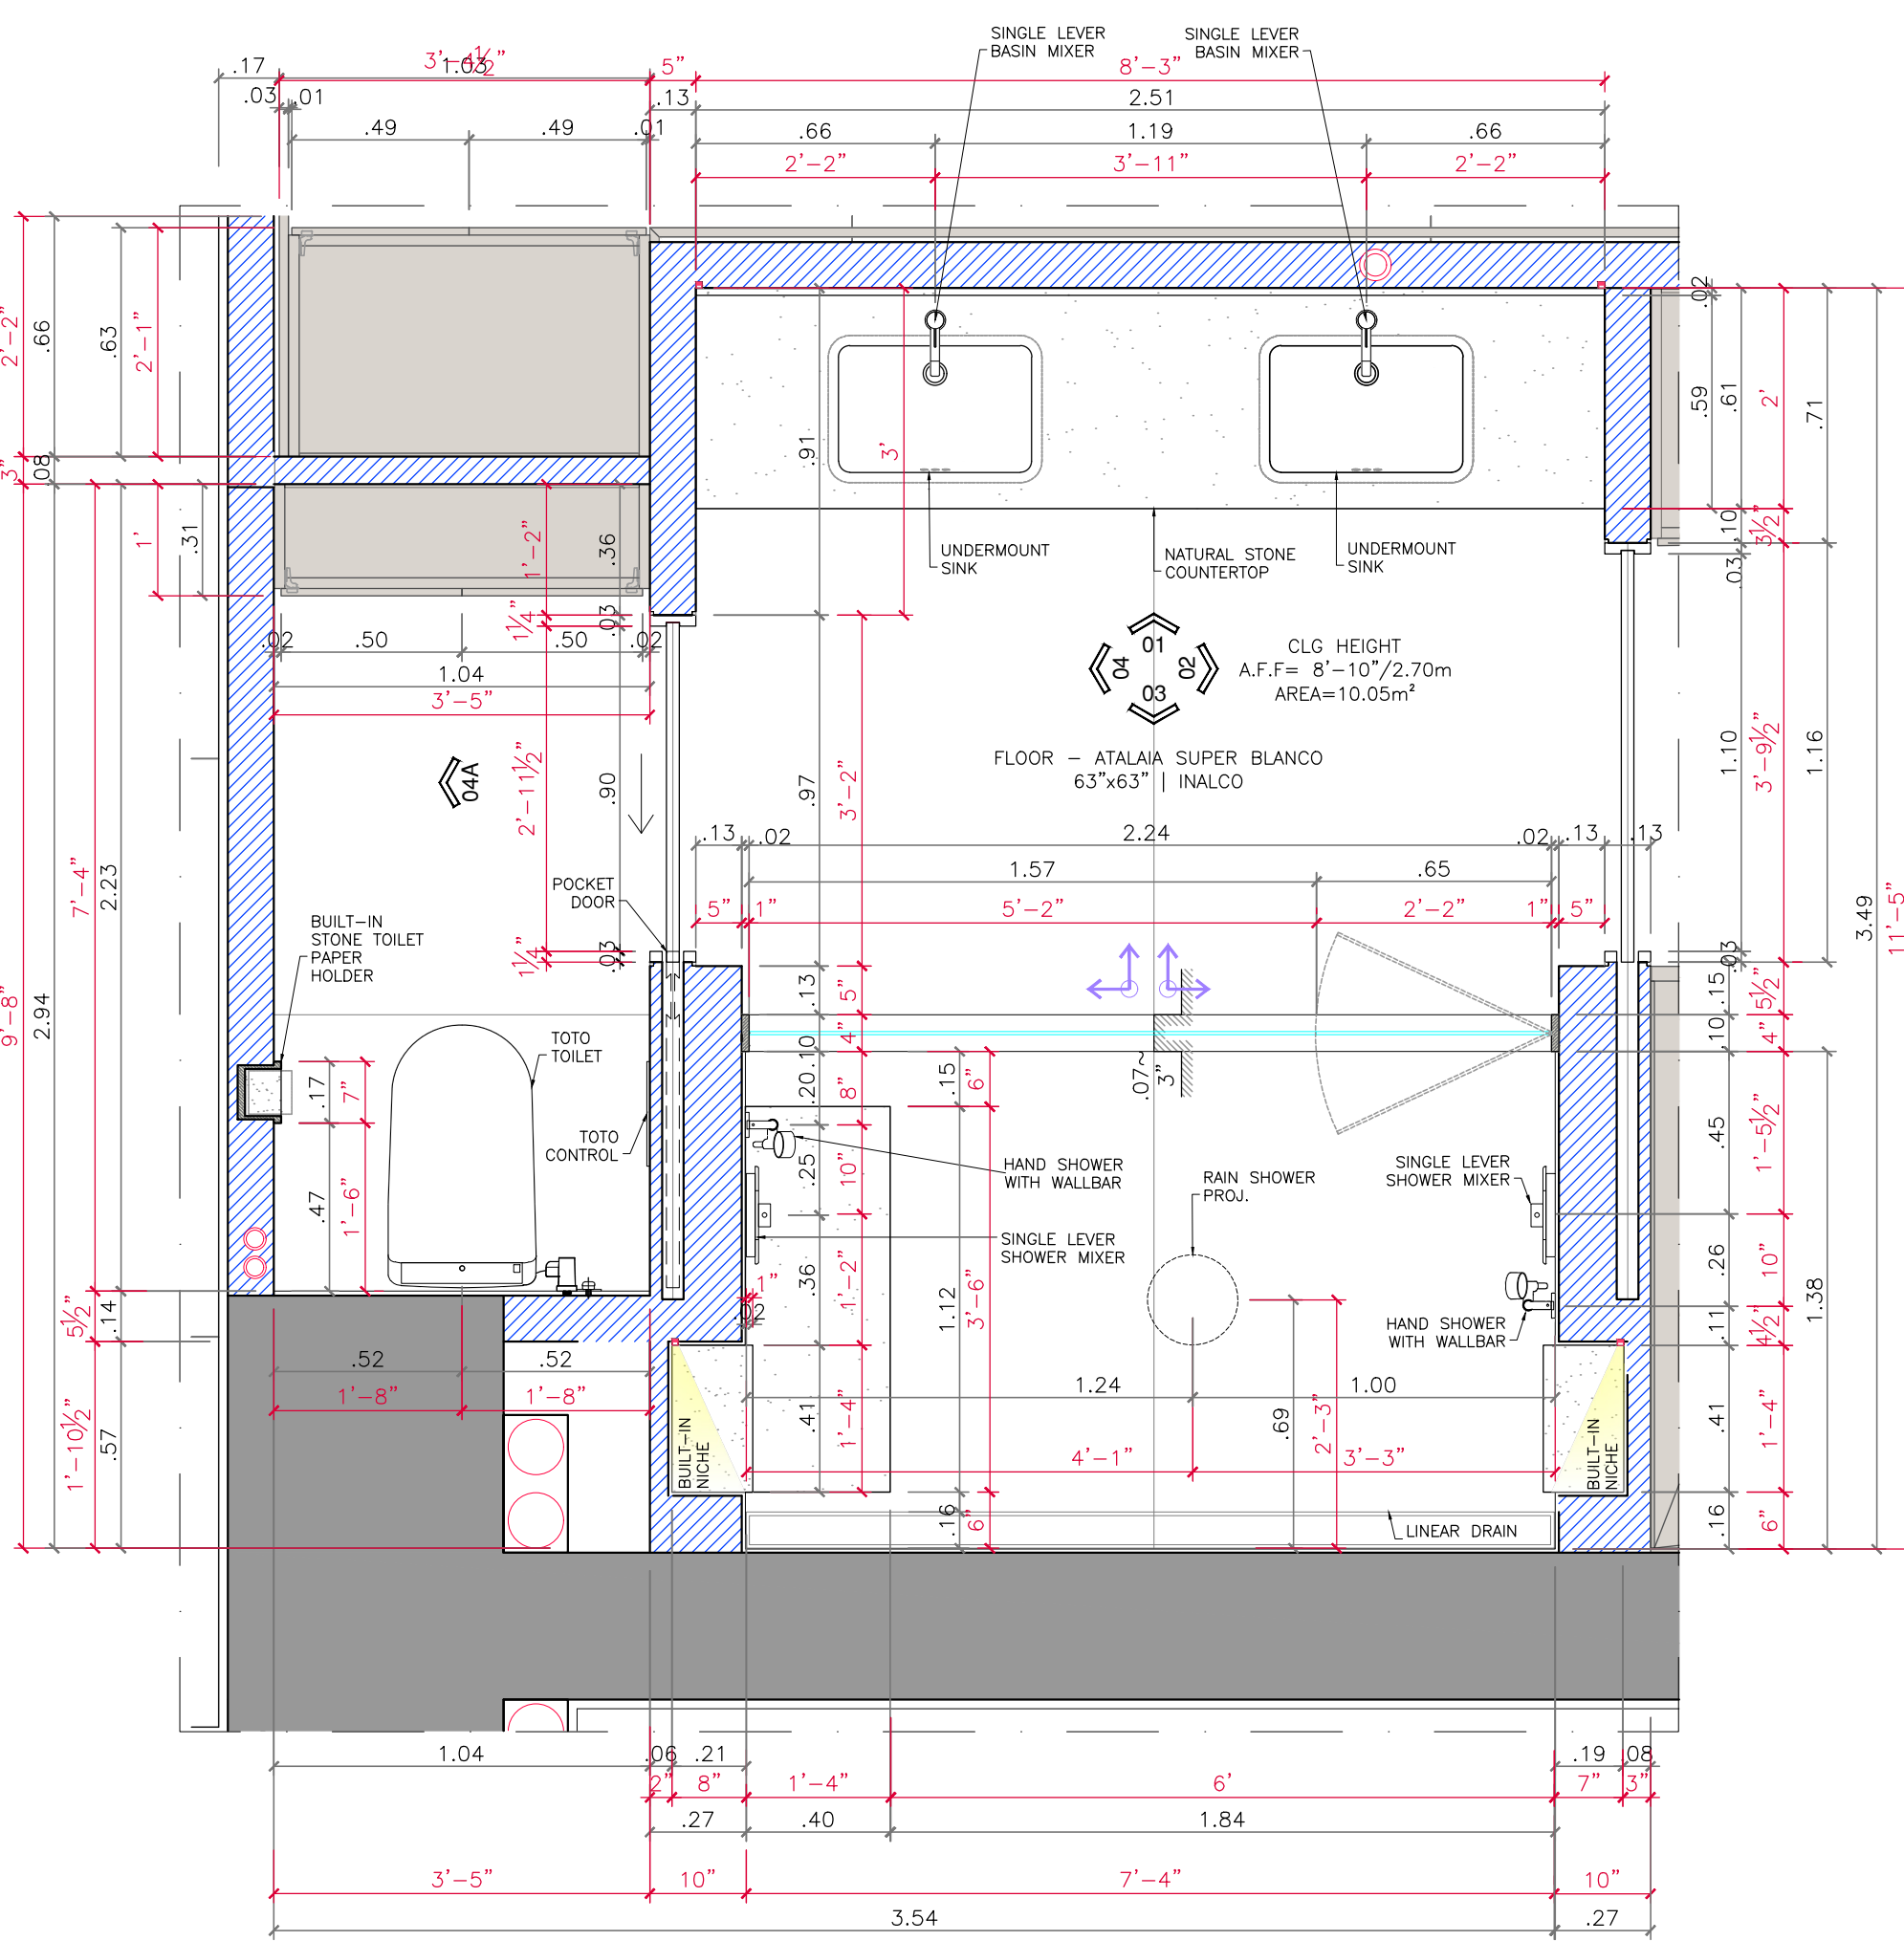


PLAN
scale 1:20

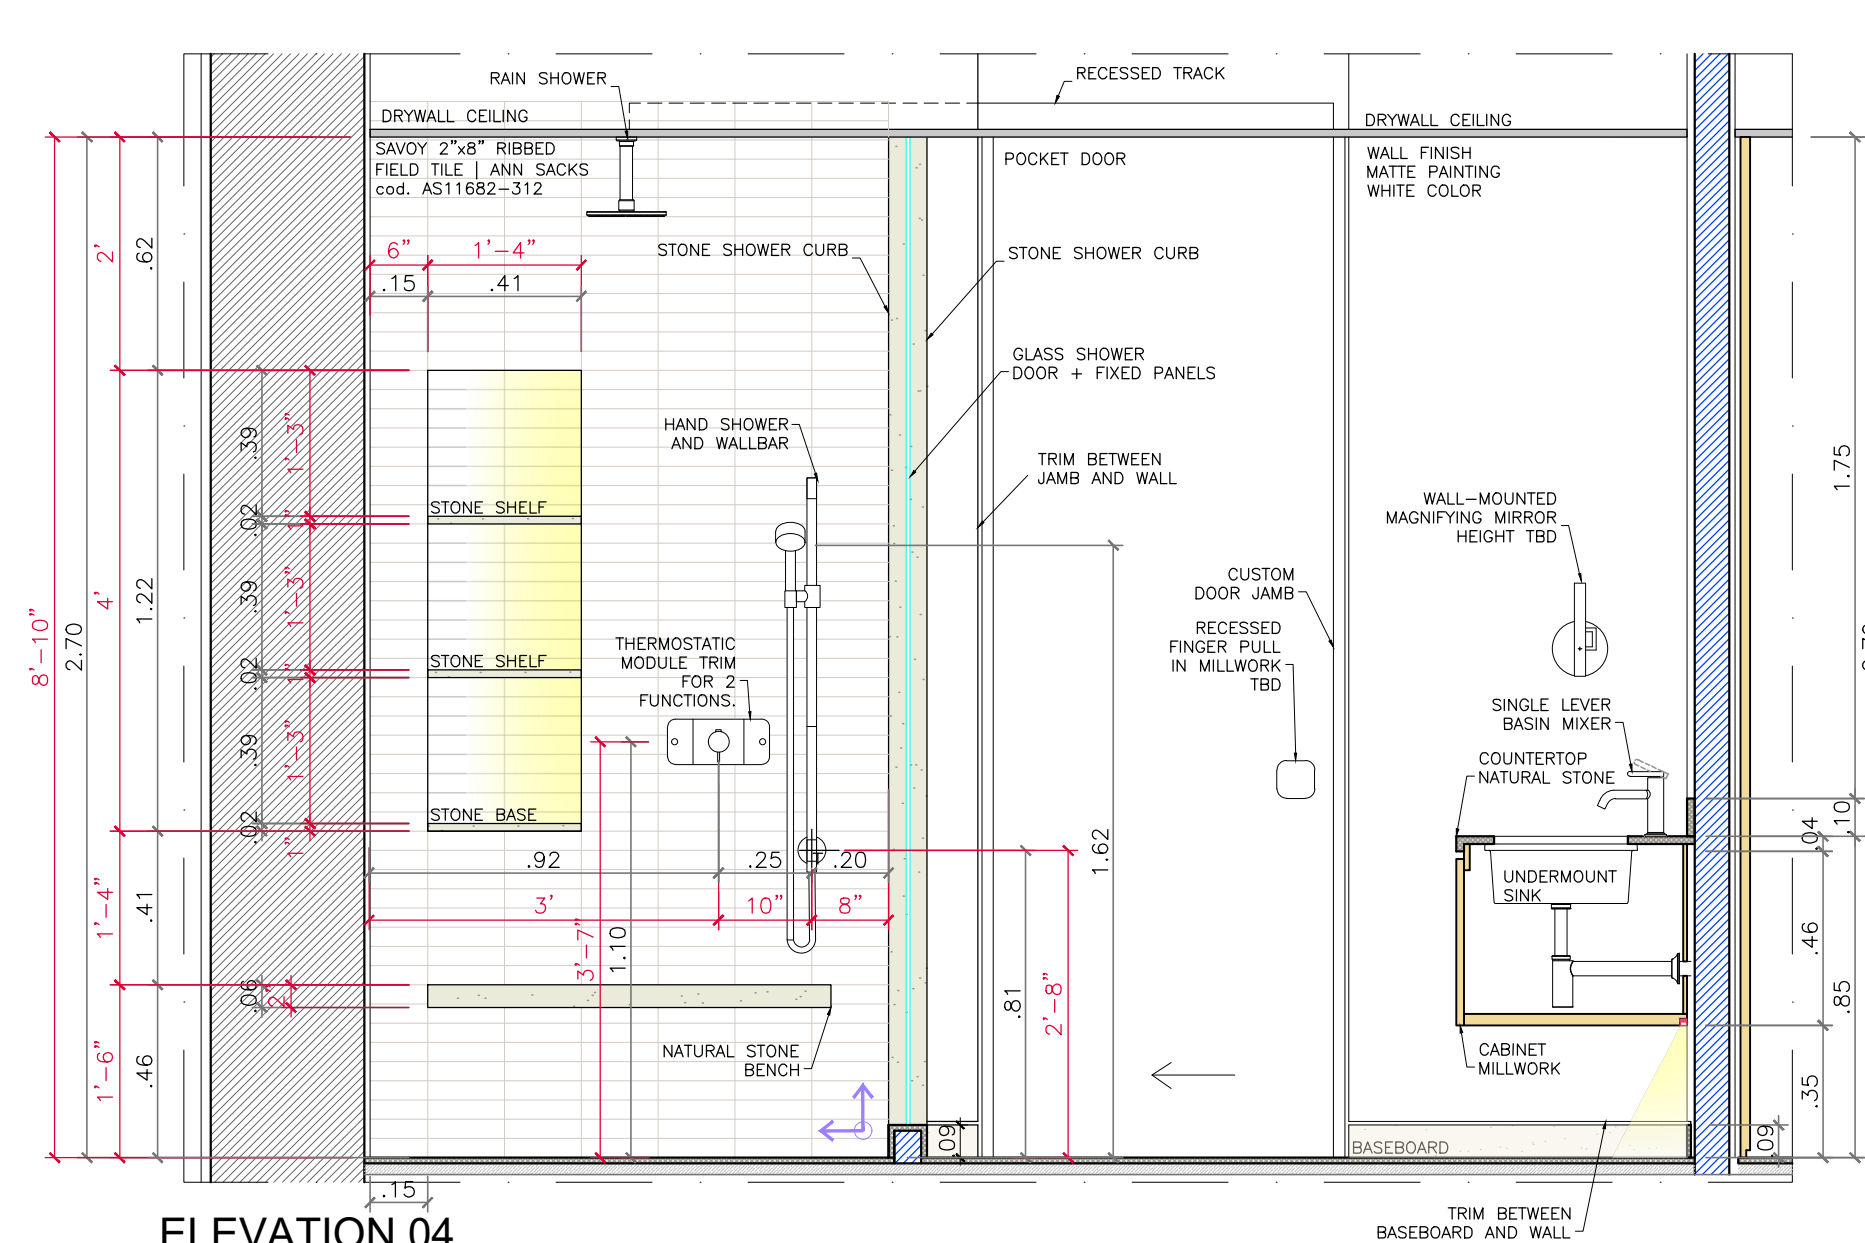

ELEVATION 04
scale 1:20

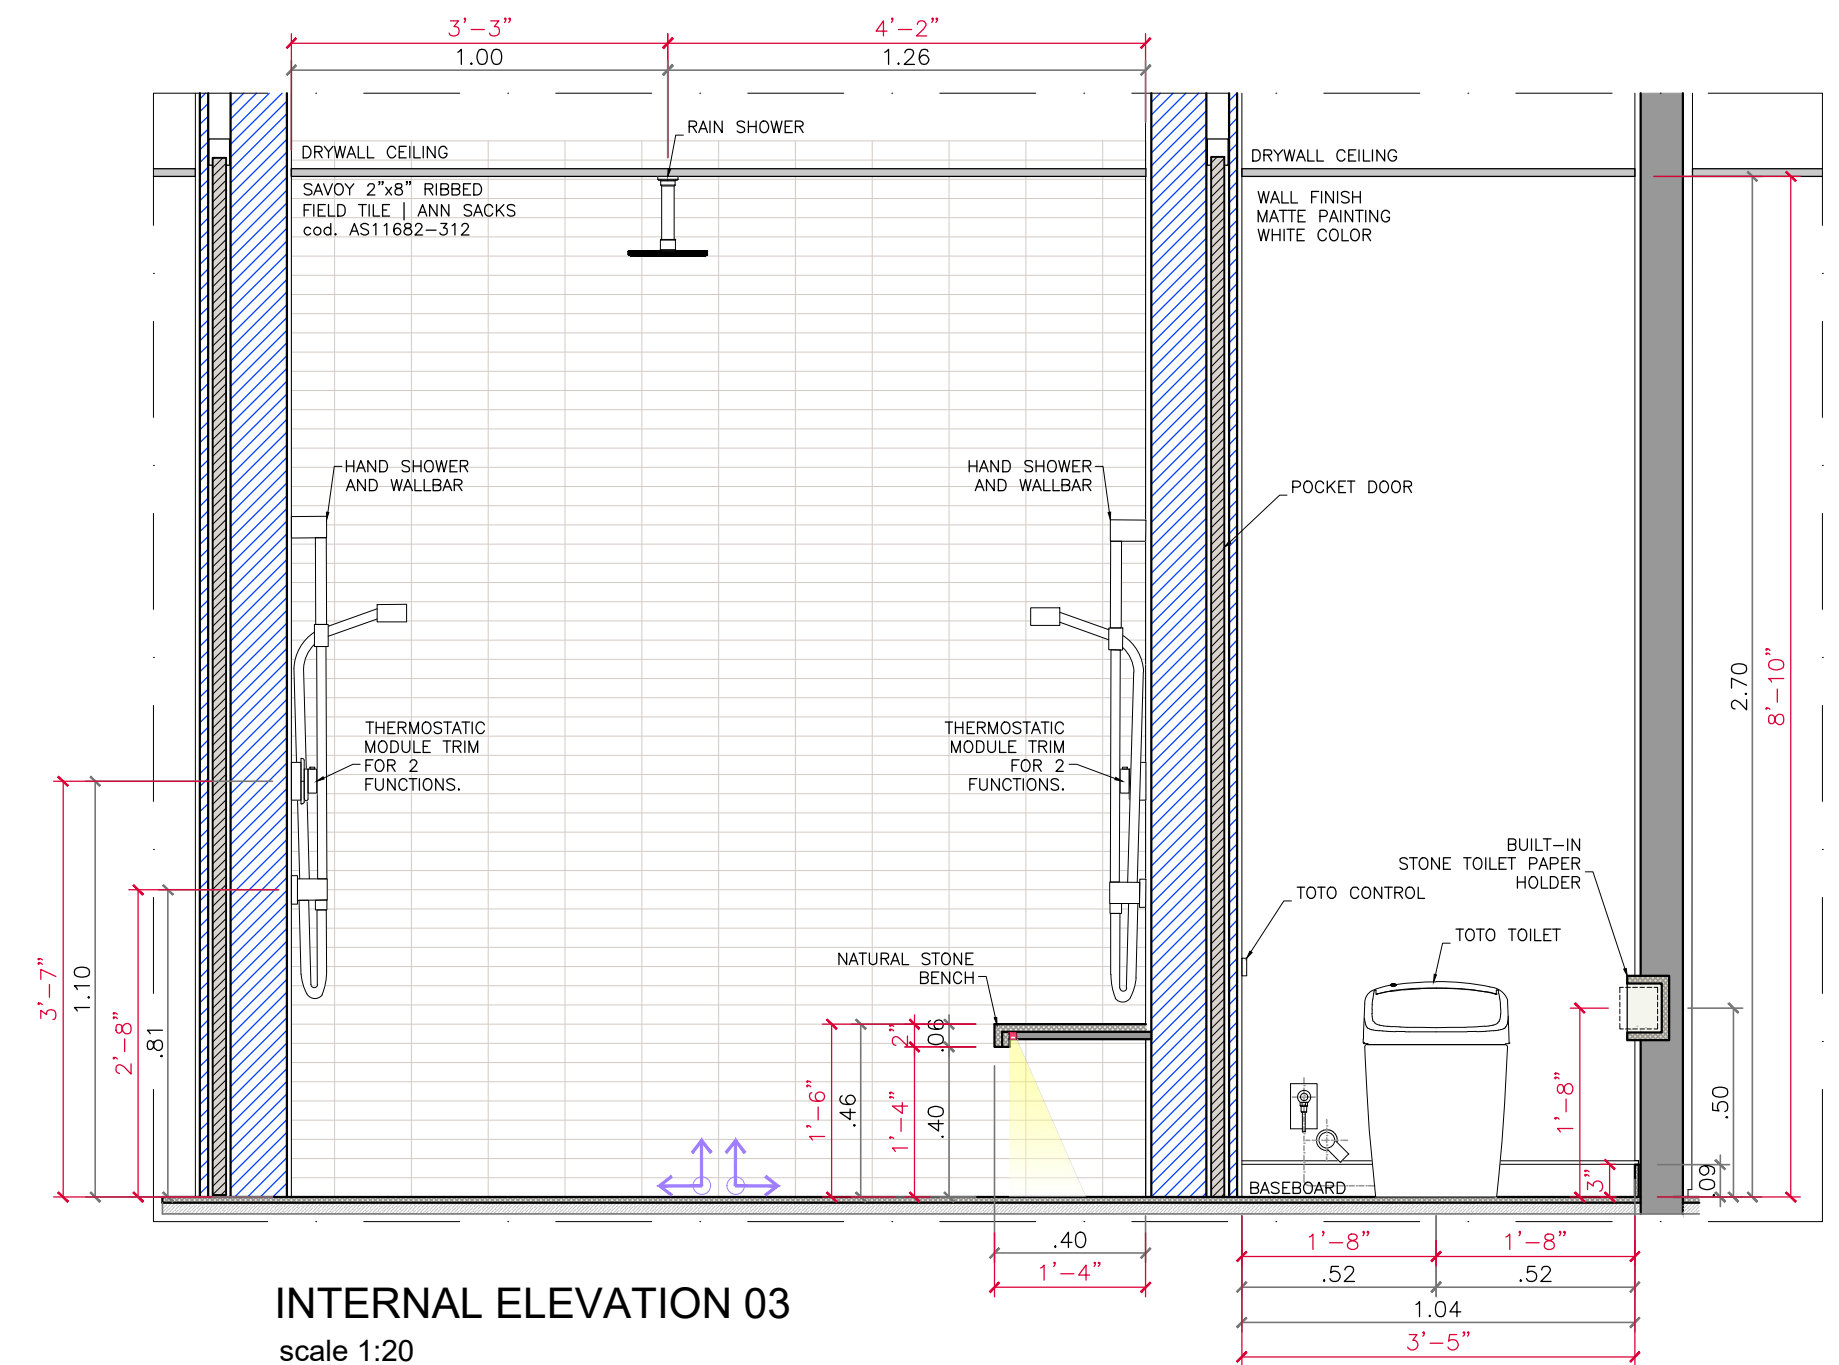

INTERNAL ELEVATION 03
scale 1:20

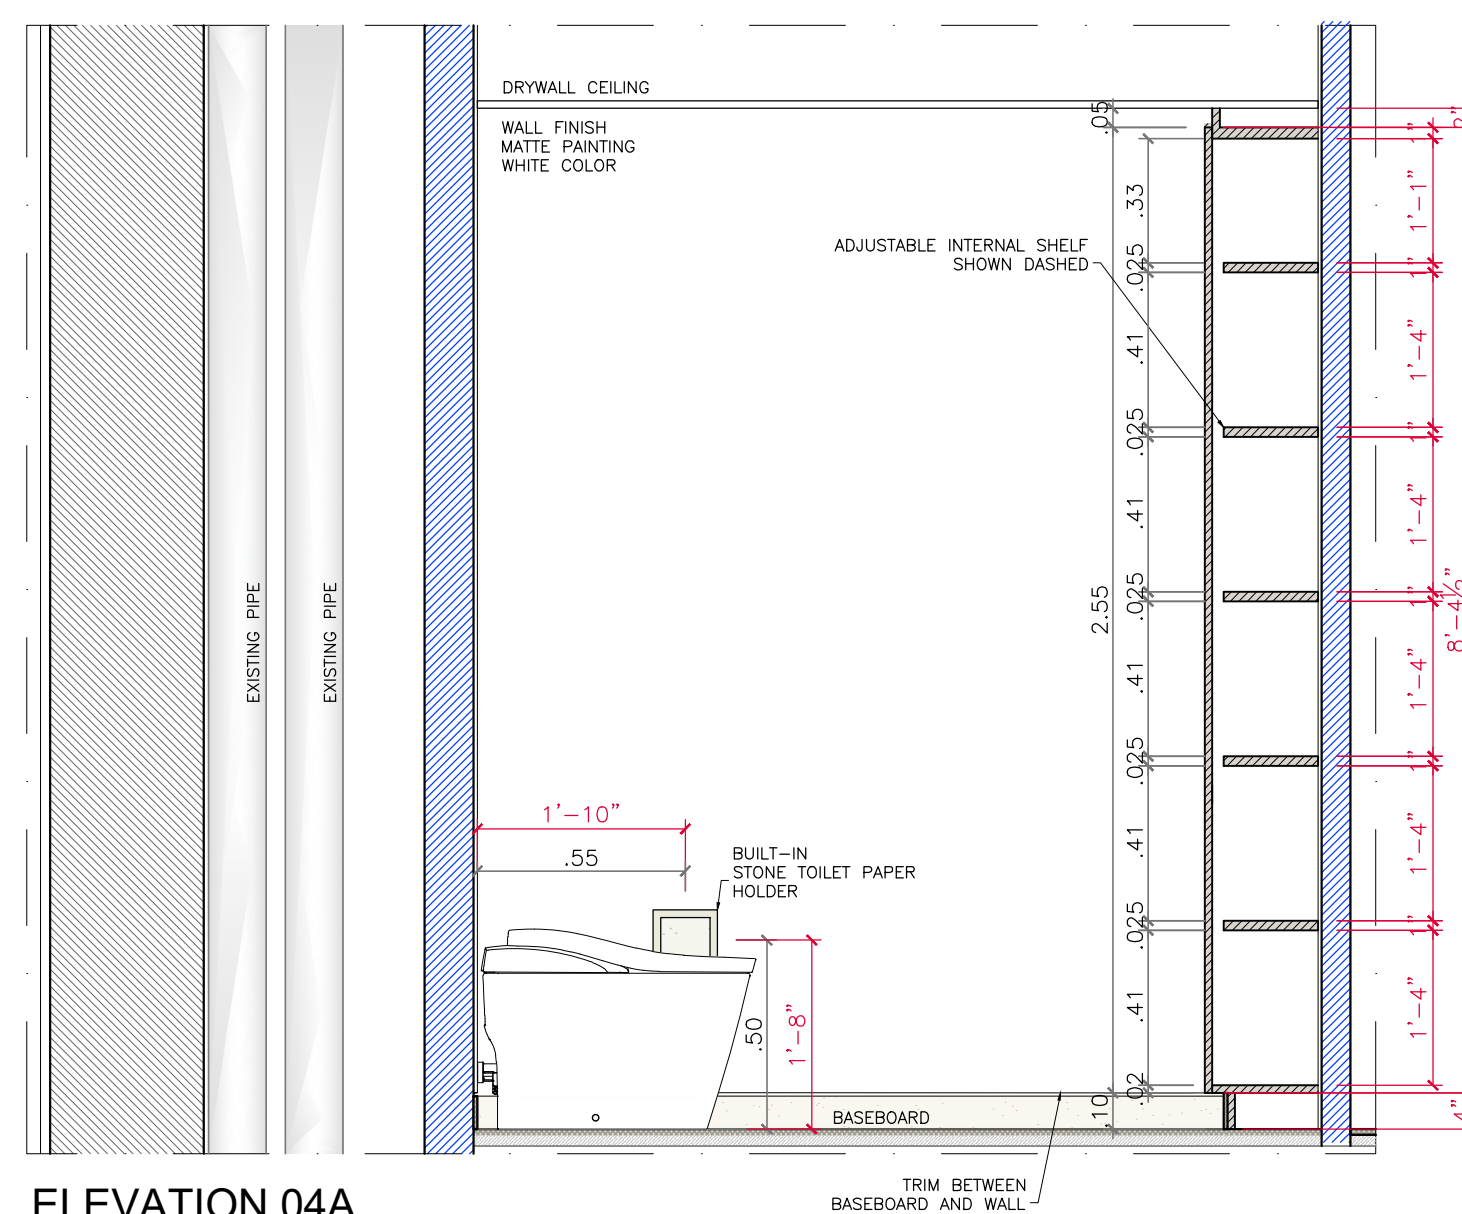

ELEVATION 04A
scale 1:20

R02- Tile type change to Savoy Ribbed Field 2" x 8", new layout for Master Bathroom's box				2026/03/10
R01- Tile type change to "rain b", new layout for Master and Bathroom 02				2026/03/10
INITIAL ISSUE				2026/01/16
REVISÃO	CLIENT	OBS	DATE	WET ZONE SERIES
	KAREN AND JAMES OLIVEIRA	CONFIRM ON-SITE MEASUREMENTS	100	101
SITE	CONTINUUM SOUTH		DATE	REVIEW
#3504			2026/03/27	02
SUBJECT	BATHROOMS ENLARGED PLANS	COORD.	DRAWING	ARCHIVE
01 - MASTER BATHROOM		TIZA KANN	CARMEN MANSOR	PRISCYLLA LIMA
				CS-3504_100-DET01