




WESTHAVEN
CONSTRUCTION SERVICES, INC

CLIENT
0000
ADDRESS
ADDRESS

PROJECT
0000
PROJECT NAME
CONTINUUM

DRAWN BY
DESIGN BY
DESCRIPTION

A-01

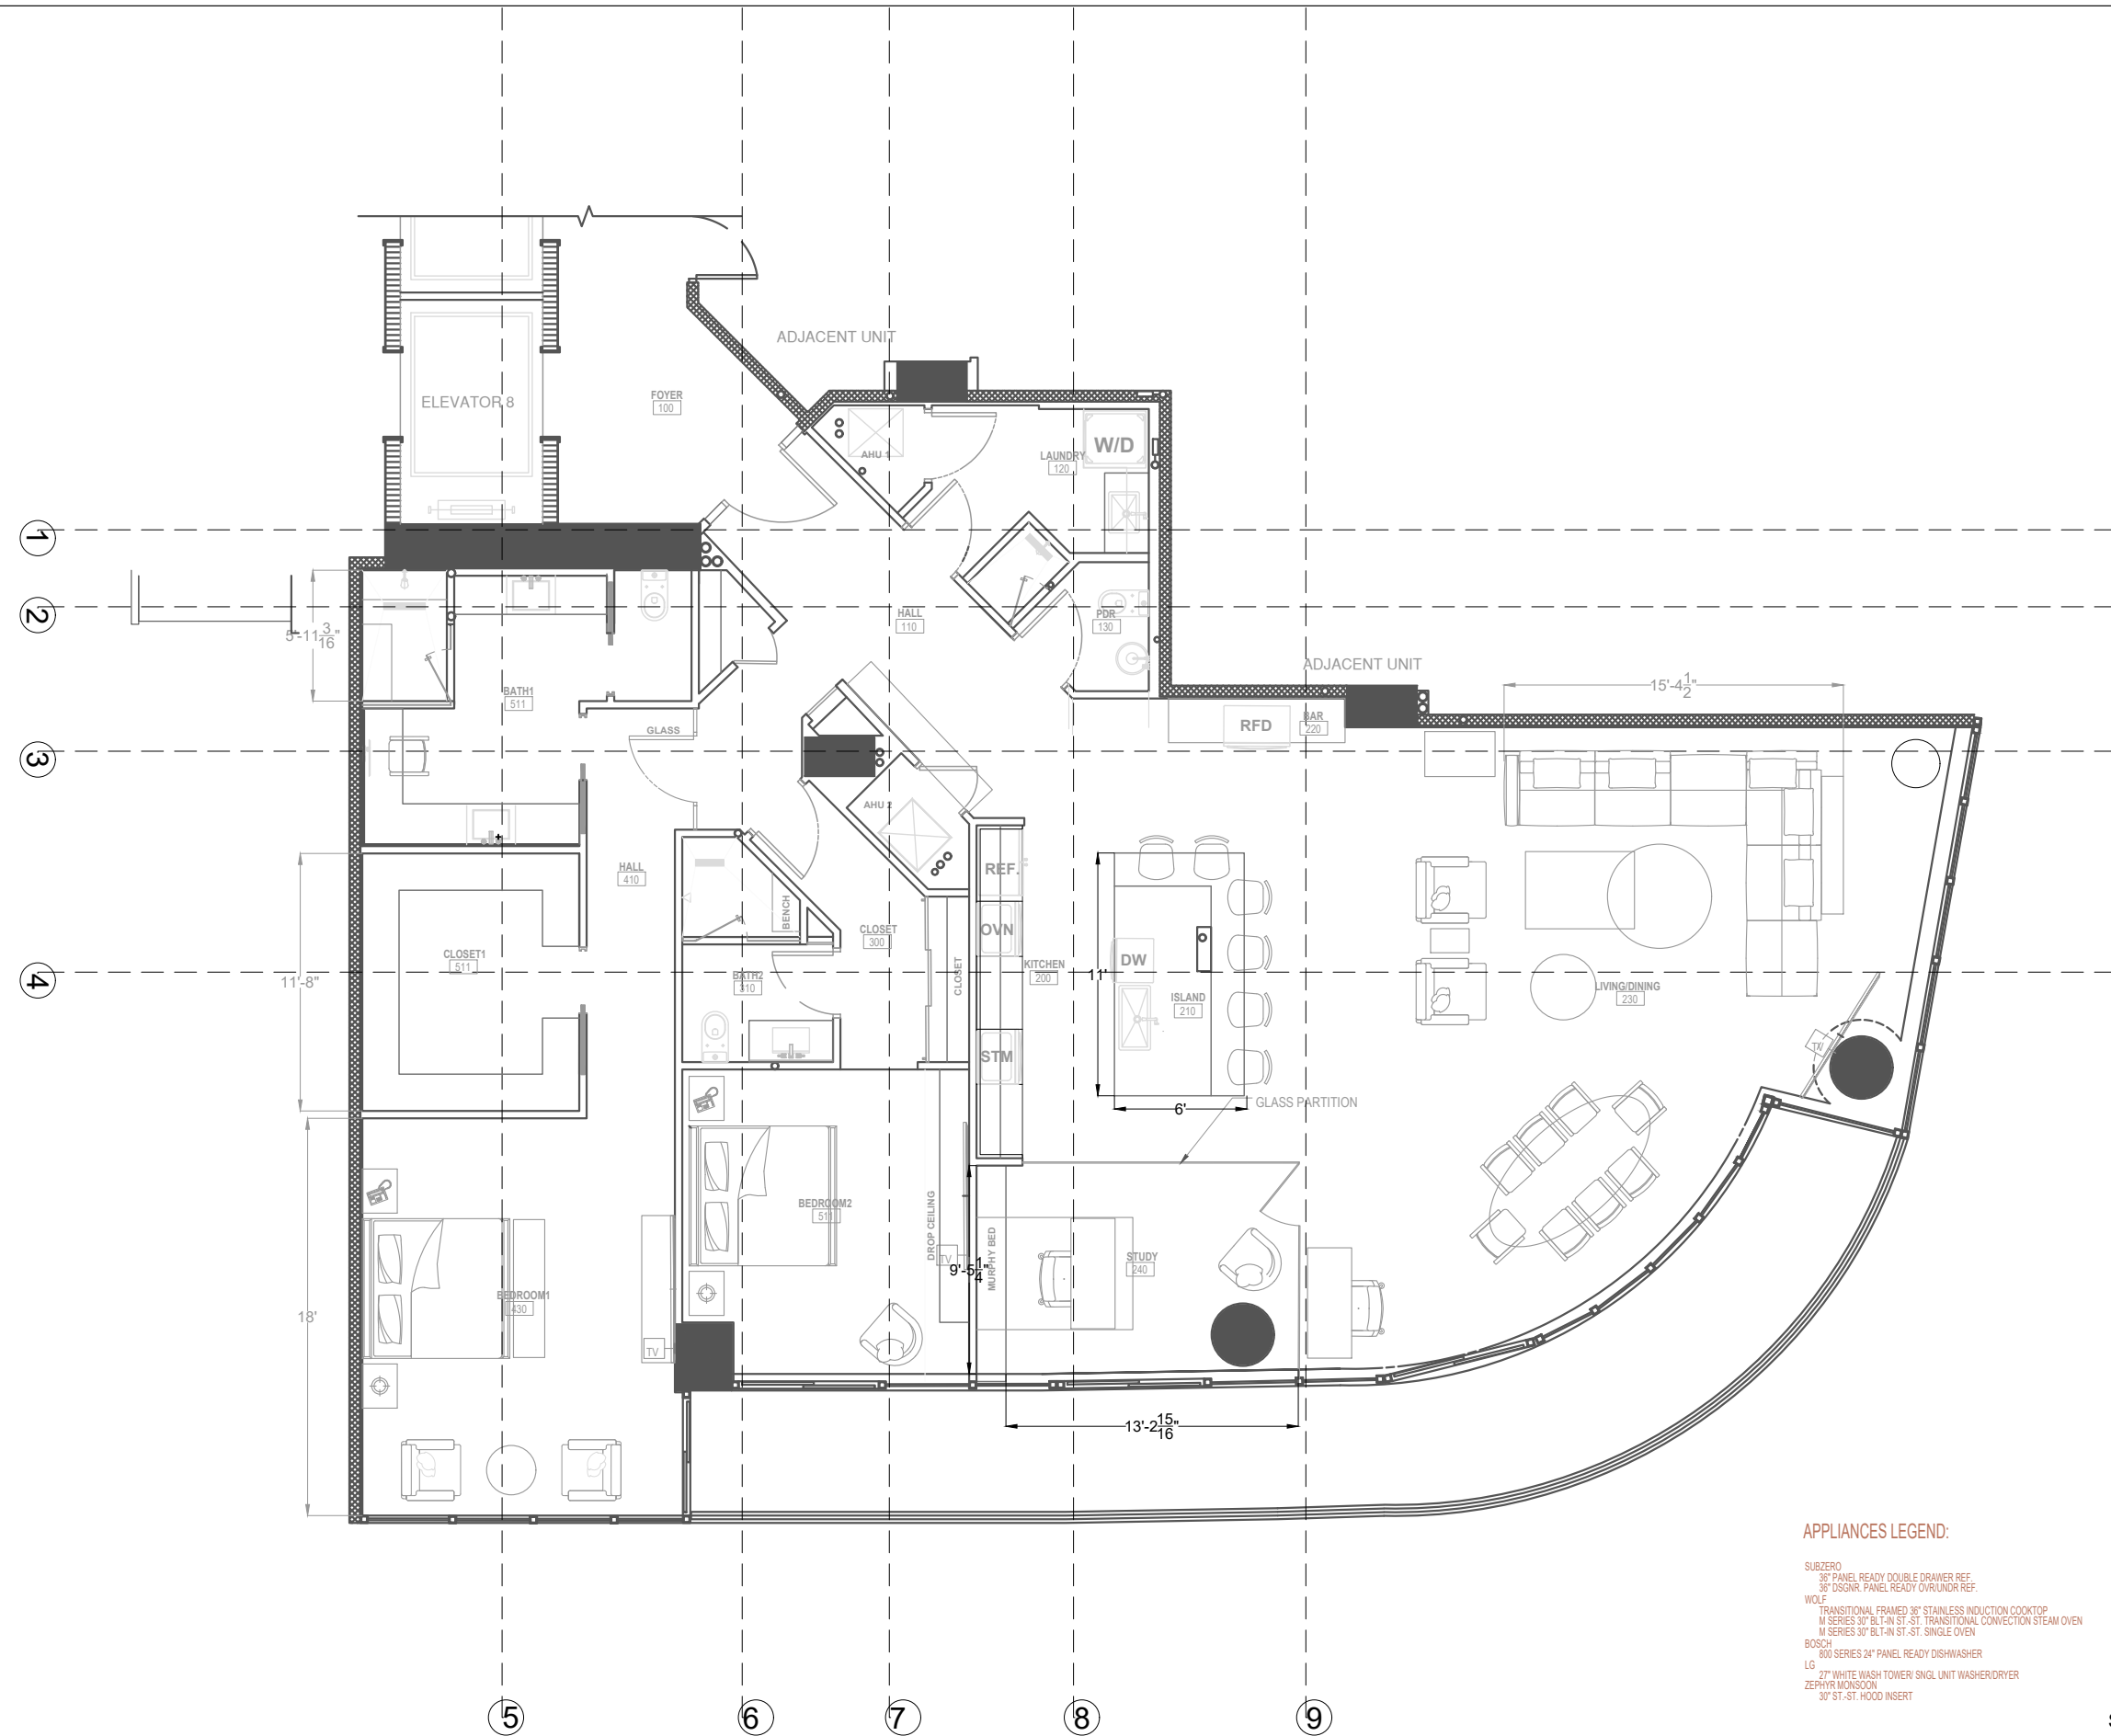

APPLIANCES LEGEND:

- SUBZERO 36" PANEL READY DOUBLE DRAWER REF
- 36" DISHW. PANEL READY OVRUNDR. REF.
- WOLF TRANSITIONAL FRAMED 36" STAINLESS INDUCTION COOKTOP
- M SERIES 30" BLT-IN ST.-ST. TRANSITIONAL CONVECTION STEAM OVEN
- M SERIES 30" BLT-IN ST.-ST. SINGLE OVEN
- BOSCH 800 SERIES 24" PANEL READY DISHWASHER
- LG 27" WHITE WASH TOWER/ SNGL UNIT WASHER/DRYER
- ZEPHYR MONSOON 30" ST.-ST. HOOD INSERT

Scale 1/8"=1'-0"