


CONTINUUM SOUTH

SHOWER ENCLOSURES

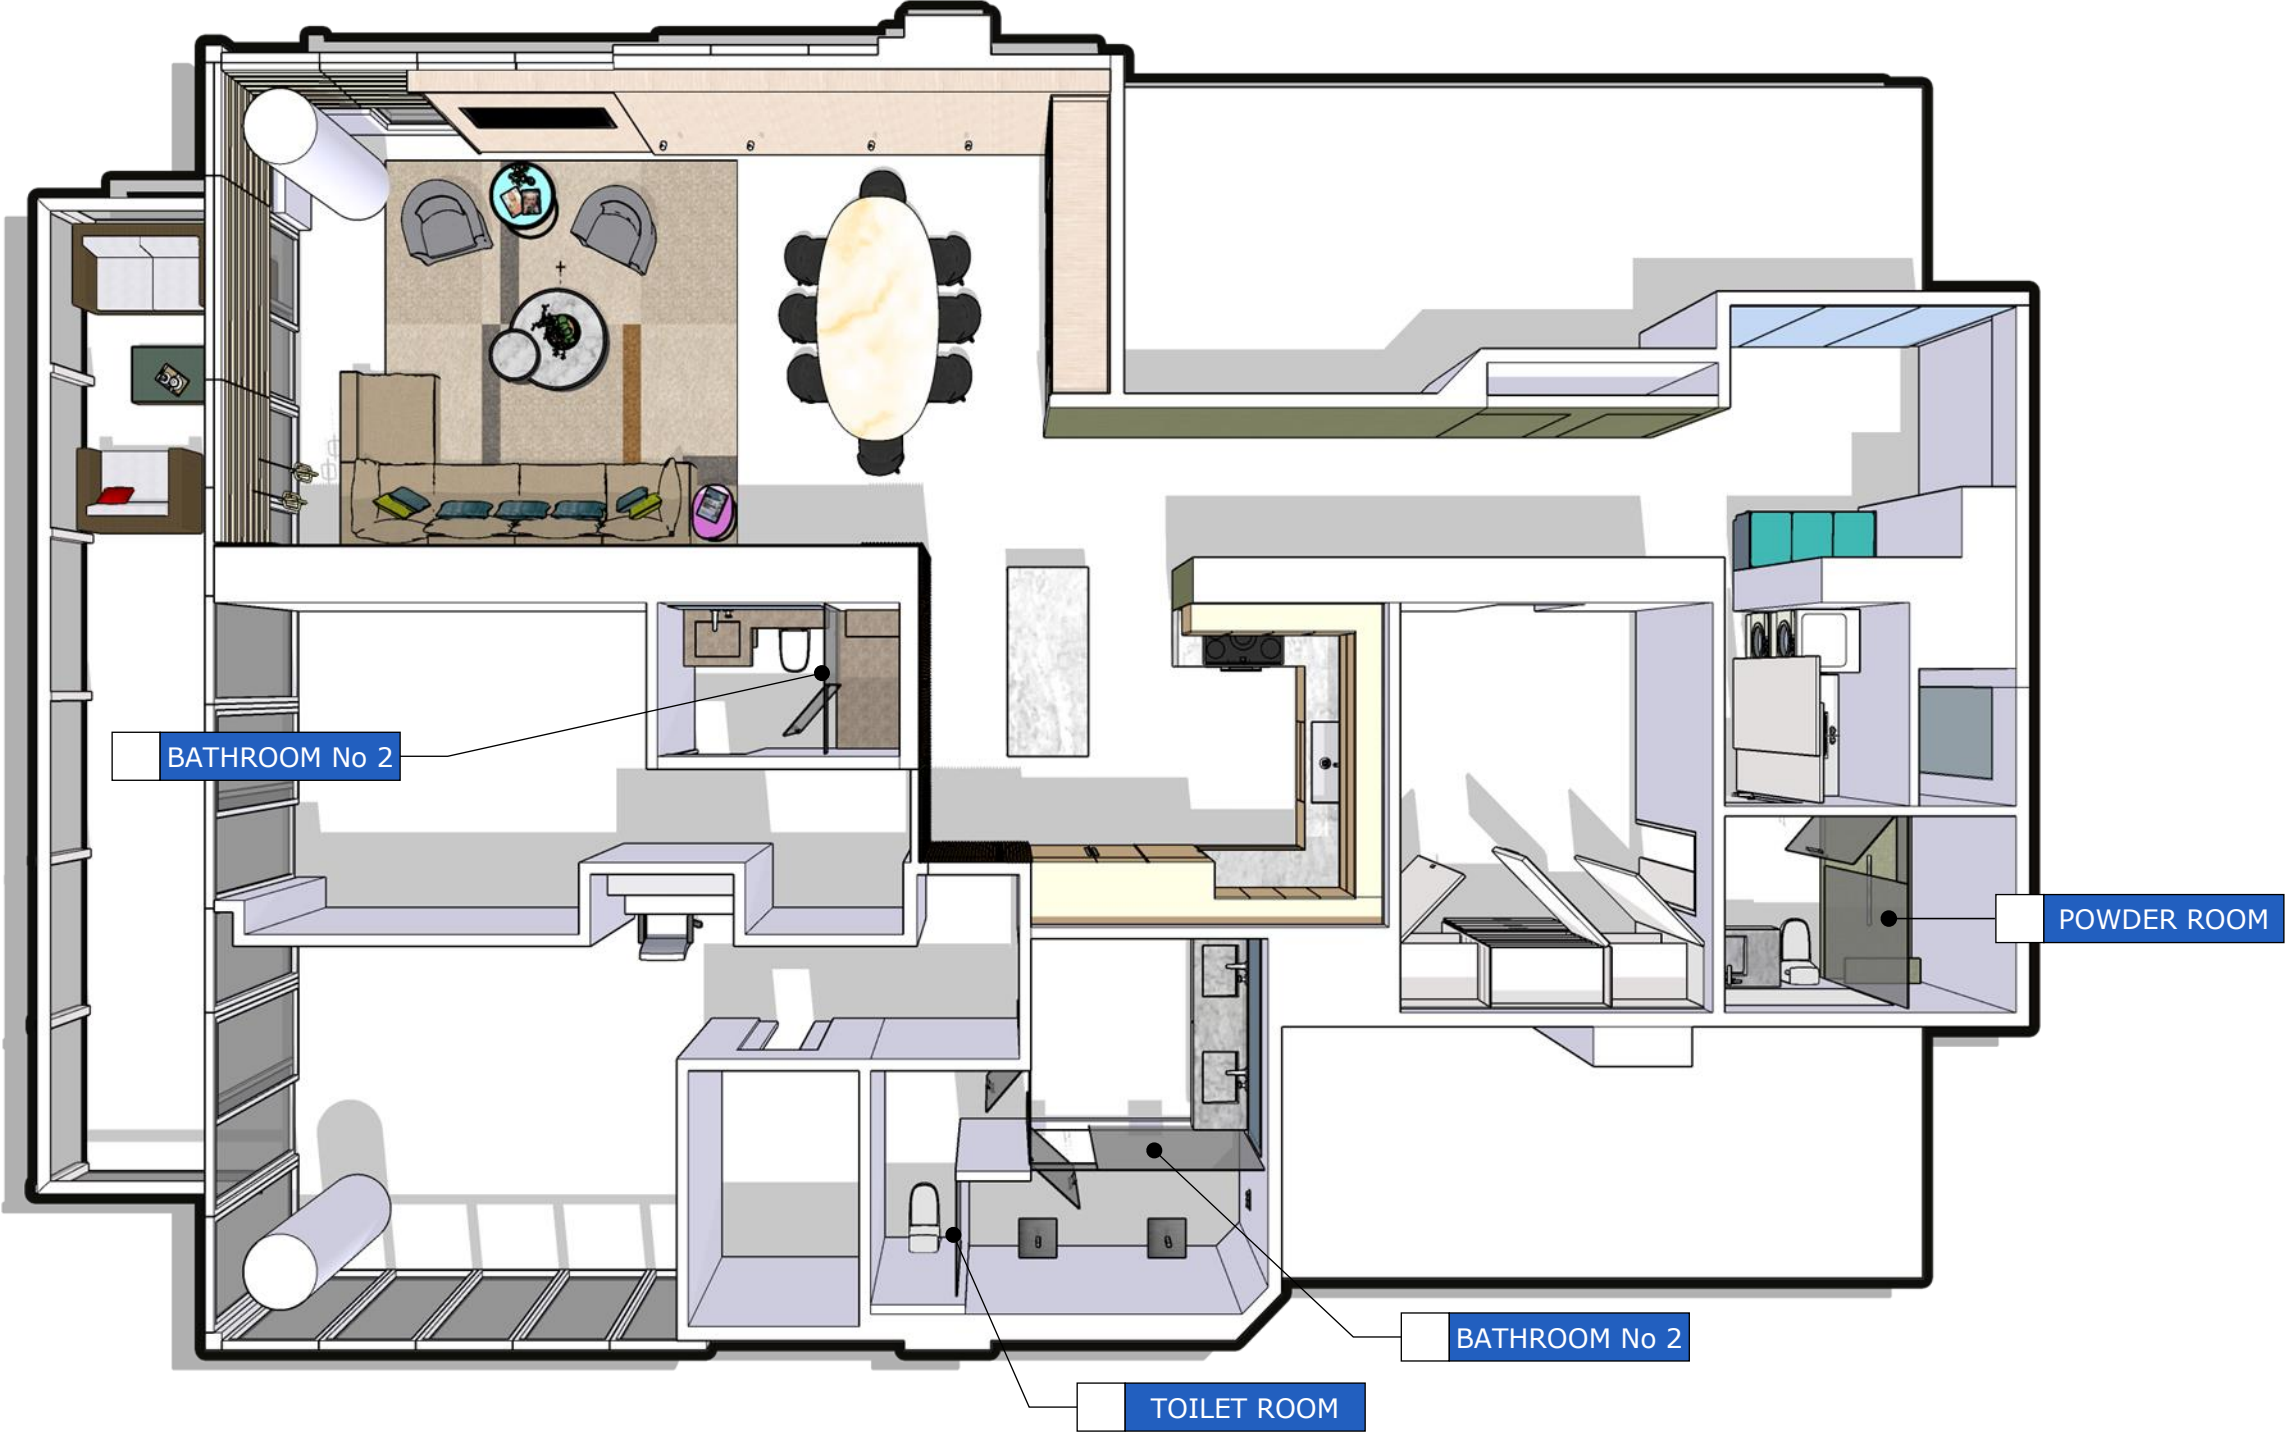

PROGRESS DRAWING

This presentation is not intended to be used for contract pricing or fabrication purposes. All content is subject to change

DISCARD ALL PRESENTATIONS THAT WERE MADE ON THIS ITEM PRIOR TO THE DATE BELOW:

07/8/2021

NOTES

The drawings included in presentations may not be scaled. The numerical dimensions represent correct measurements. All dimensions are given from finished floor and finished wall unless otherwise noted. All design ideas, drawings and plans represented here are owned by the property of WESTHAVEN CONSTRUCTION SERVICES. Above suggested electrical and plumbing locations, must be verified in field.

PROJECT

CONTINUUM SOUTH

DESCRIPTION

SHOWER ENCLOSURES

DESIGN BY

J. ALONSO

DRAWING BY

A. QUINTERO

CREATED

07/ 8/ 2021

MODIFIED

07/8/2021

CLIENT

MR. CURRO


ADDRESS

CONTINUUM SOUTH TOWER




WESTHAVEN
CONSTRUCTION SERVICES, INC.


8254 NW SOUTH RIVER DRIVE, MEDLEY, FL 33166
All rights reserved.

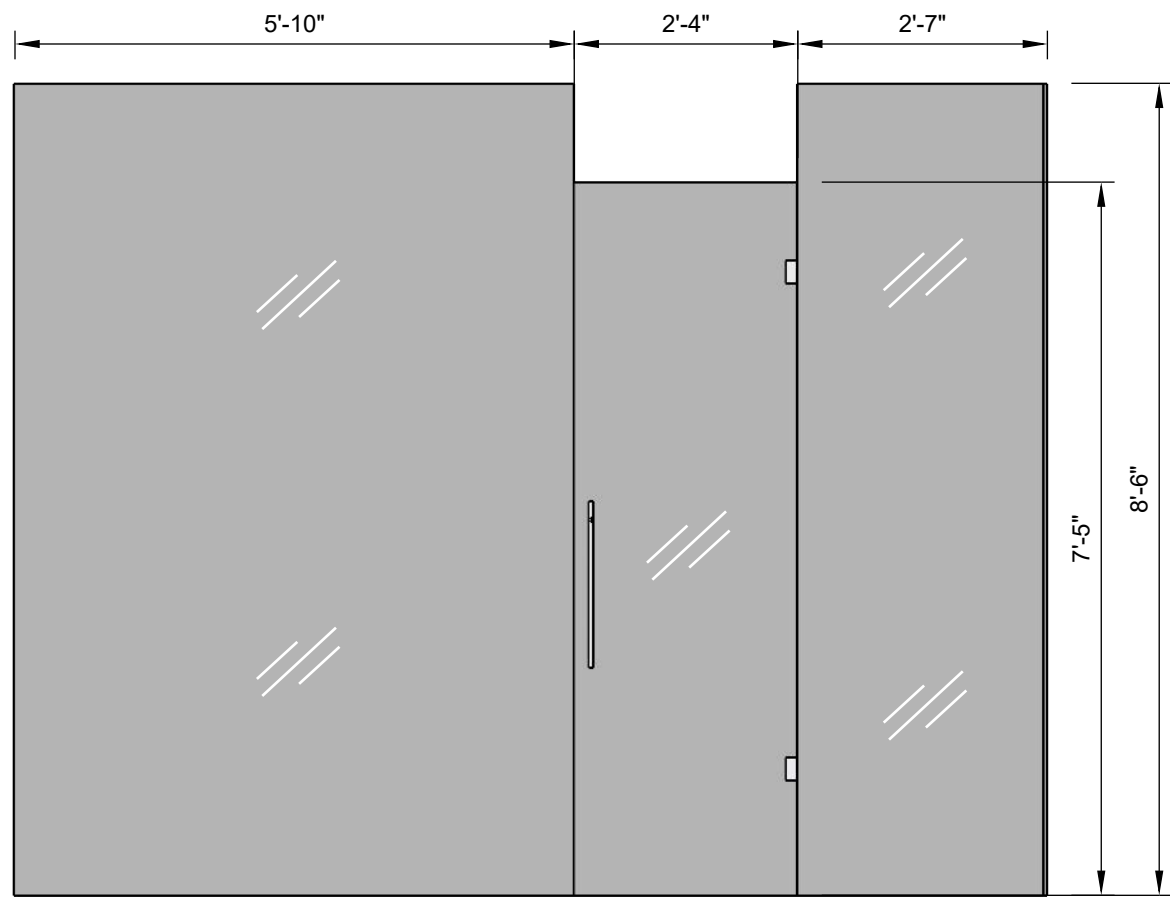


MASTER BATHROOM FRONT VIEW
Scale 1:24

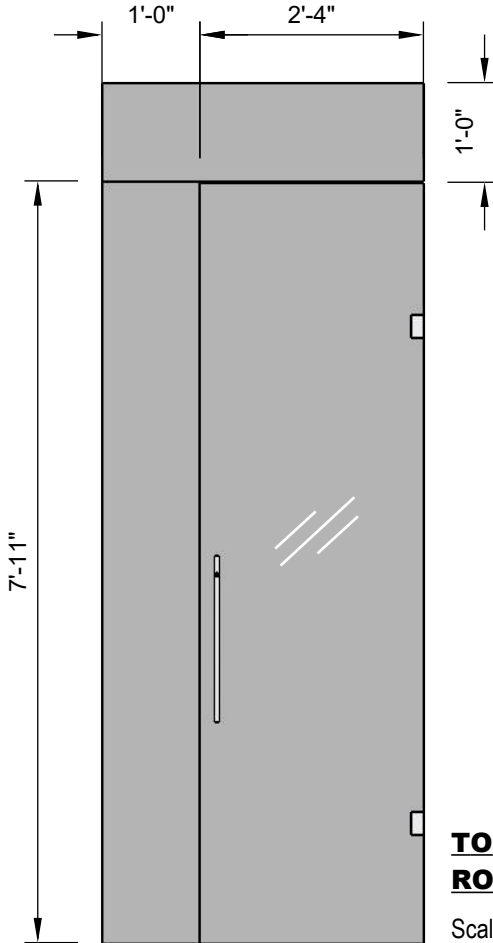

TOILET ROOM
Scale 1:24

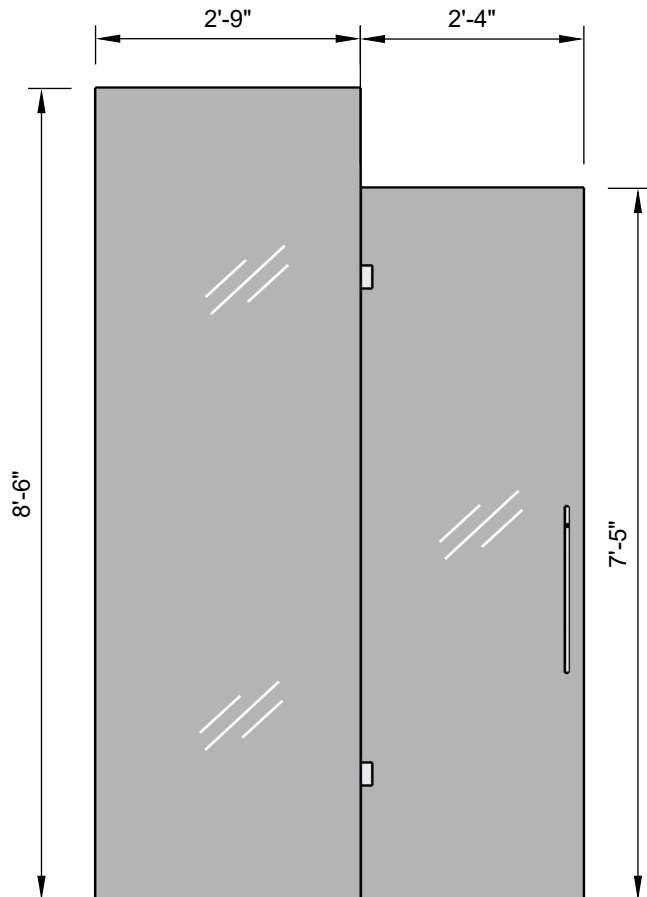

BATHROOM No 2
Scale 1:24

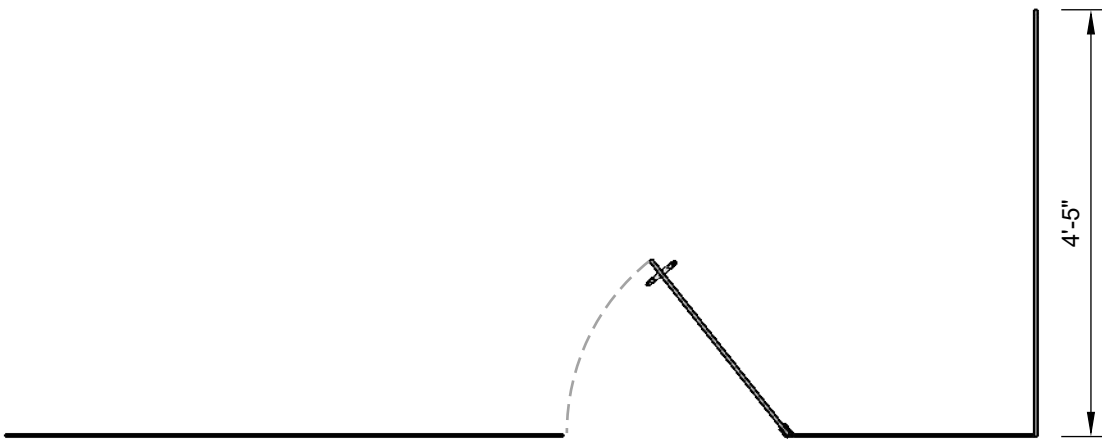

MASTER BATHROOM TOP VIEW
Scale 1:24

PROGRESS DRAWING


This drawing is not intended to be used for contract pricing or fabrication purposes. All content is subject to change

DISCARD ALL DRAWINGS THAT WERE MADE ON THIS ITEM PRIOR TO THE DATE BELOW:

07/8/2021

NOTES

Drawings may not be scaled. The numerical dimensions represent correct measurements. All dimensions are given from finished floor and finished wall unless otherwise noted. All design ideas, drawings and plans represented here are owned by the property of **WESTHAVEN CONSTRUCTION SERVICES**. All rights reserved. Above suggested electrical and plumbing locations, must be verified in field.

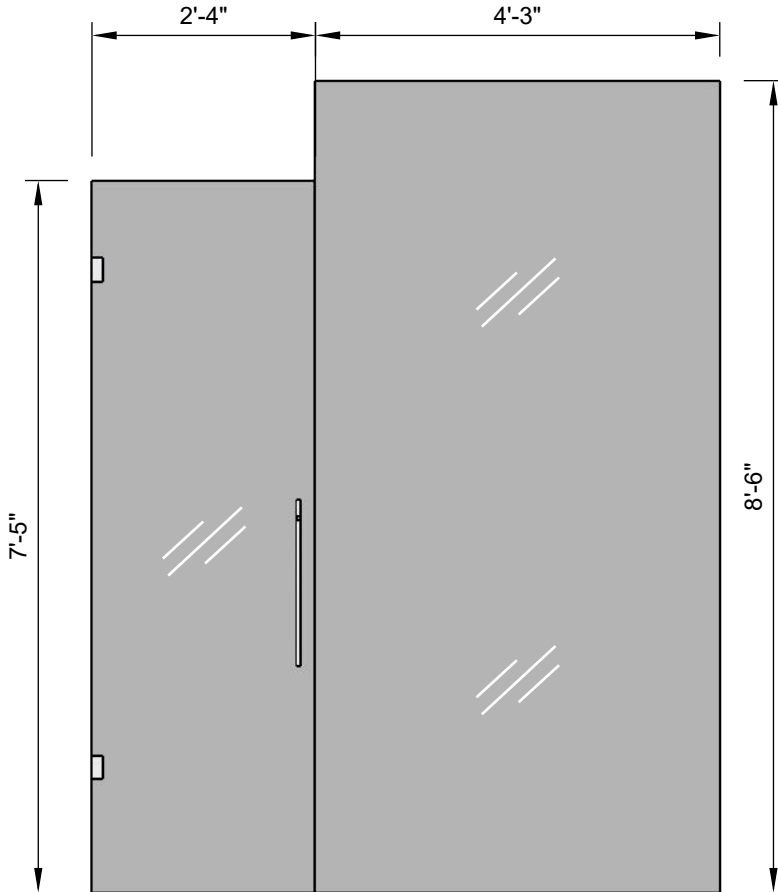

POWDER ROOM
Scale 1:24