

3906 PORTOFINO

MASTER BED. OFFICE



FRAME	SELLER
BRONZE	
Item No:	

GLASS	SELLER
FROSTED BRONZE GLASS	
Item No:	

PERSPECTIVE VIEW

Not Scaled



WESTHAVEN CONSTRUCTION SERVICES, INC.

8254 South River Dr
Medley, FL 33166
Ph. 305 556 1416
www.westhavencn.com

**PROGRESS DRAWING
FOR APPROVAL**



© 2023 WPCN

CONTACT DESIGN TEAM

ISSUE 05/26/2023
RE - ISSUE 08/22/2023

OWNER MICHAEL PULVER
PAGE NAME COVER PAGE

DESIGN BY J. Alonso
DRAWN BY A. Quintero

DESIGN CONCEPT

**ALL MEASUREMENTS
MUST BE
VERIFIED IN FIELD**

DISCARD ALL DRAWINGS THAT
WERE MADE ON THIS ITEM PRIOR
TO THE DATE BELOW:

08/22/2023

This drawing is not intended to be used
for contract pricing or fabrication
purposes.
All content is subject to change

COVER PAGE

MASTER BED.
OFFICE



WESTHAVEN CONSTRUCTION SERVICES, INC.

8254 South River Dr
Medley, FL 33166
Ph. 305 556 1416
www.westhavencn.com

PROGRESS DRAWING
FOR APPROVAL



CONTACT DESIGN TEAM

ISSUE 05/26/2023
RE - ISSUE 08/22/2023

3906 PORTOFINO
0000 Fl, 33000

OWNER MICHAEL PULVER
PAGE NAME ELEVATIONS
DESIGN BY J. Alonso
DRAWN BY A. Quintero

DESIGN CONCEPT

ALL MEASUREMENTS
MUST BE
VERIFIED IN FIELD




DISCARD ALL DRAWINGS THAT
WERE MADE ON THIS ITEM PRIOR
TO THE DATE BELOW:

08/22/2023



This drawing is not intended to be used
for contract pricing or fabrication
purposes.
All content is subject to change

A - 01

MASTER BED.
OFFICE

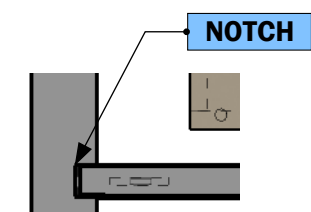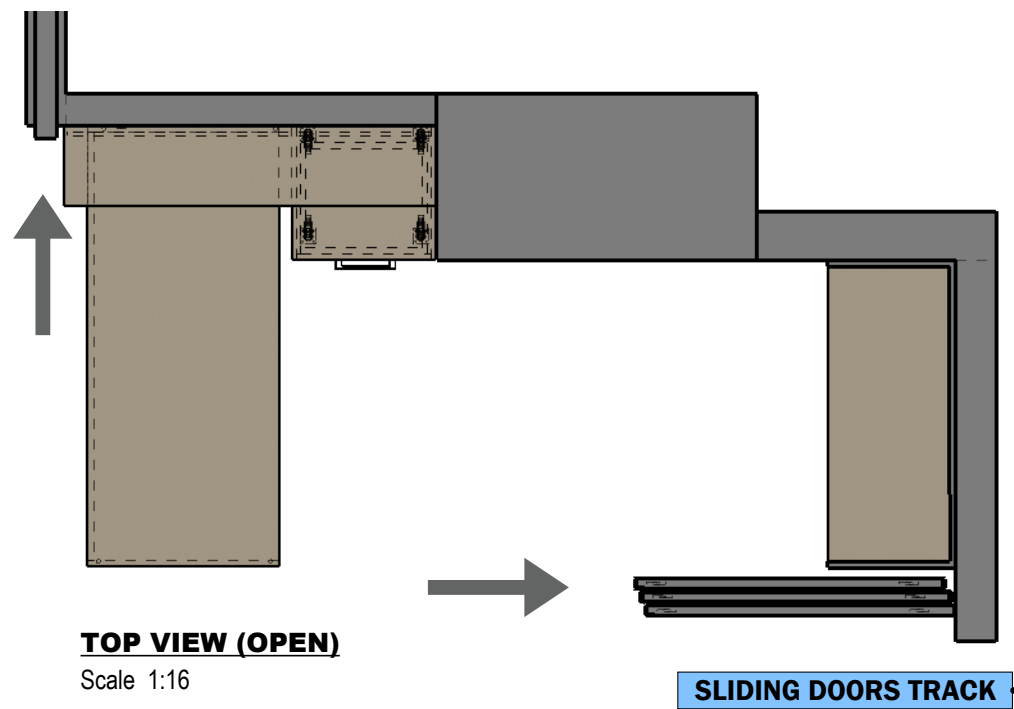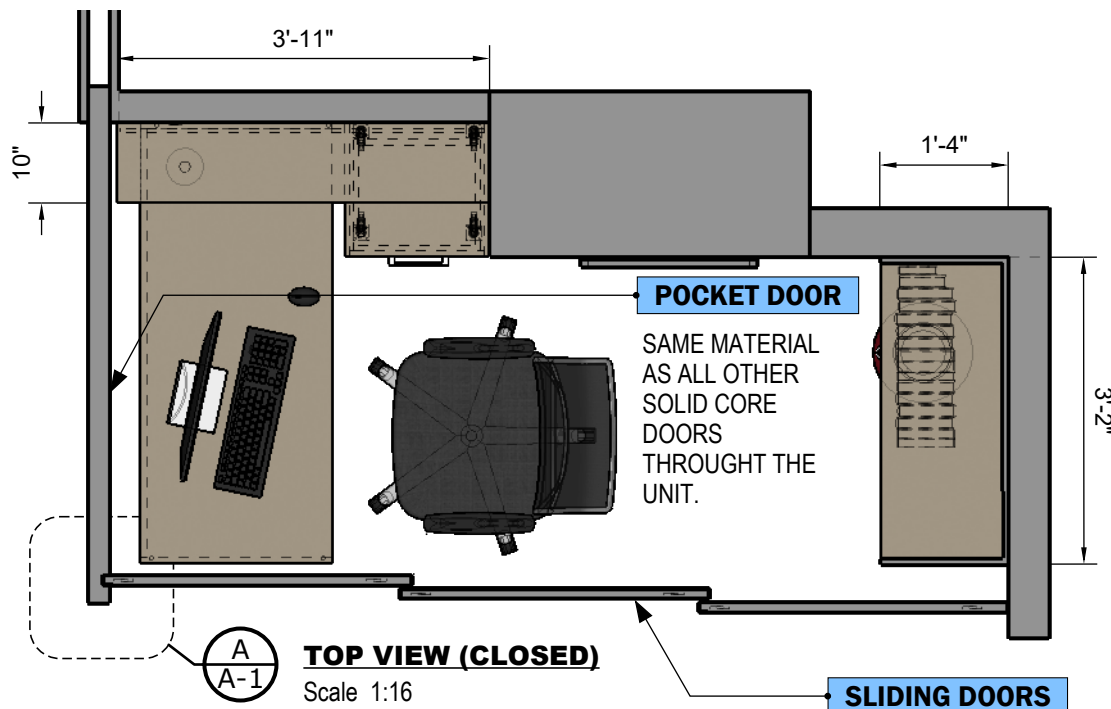

DETAIL A
Scale 1:8

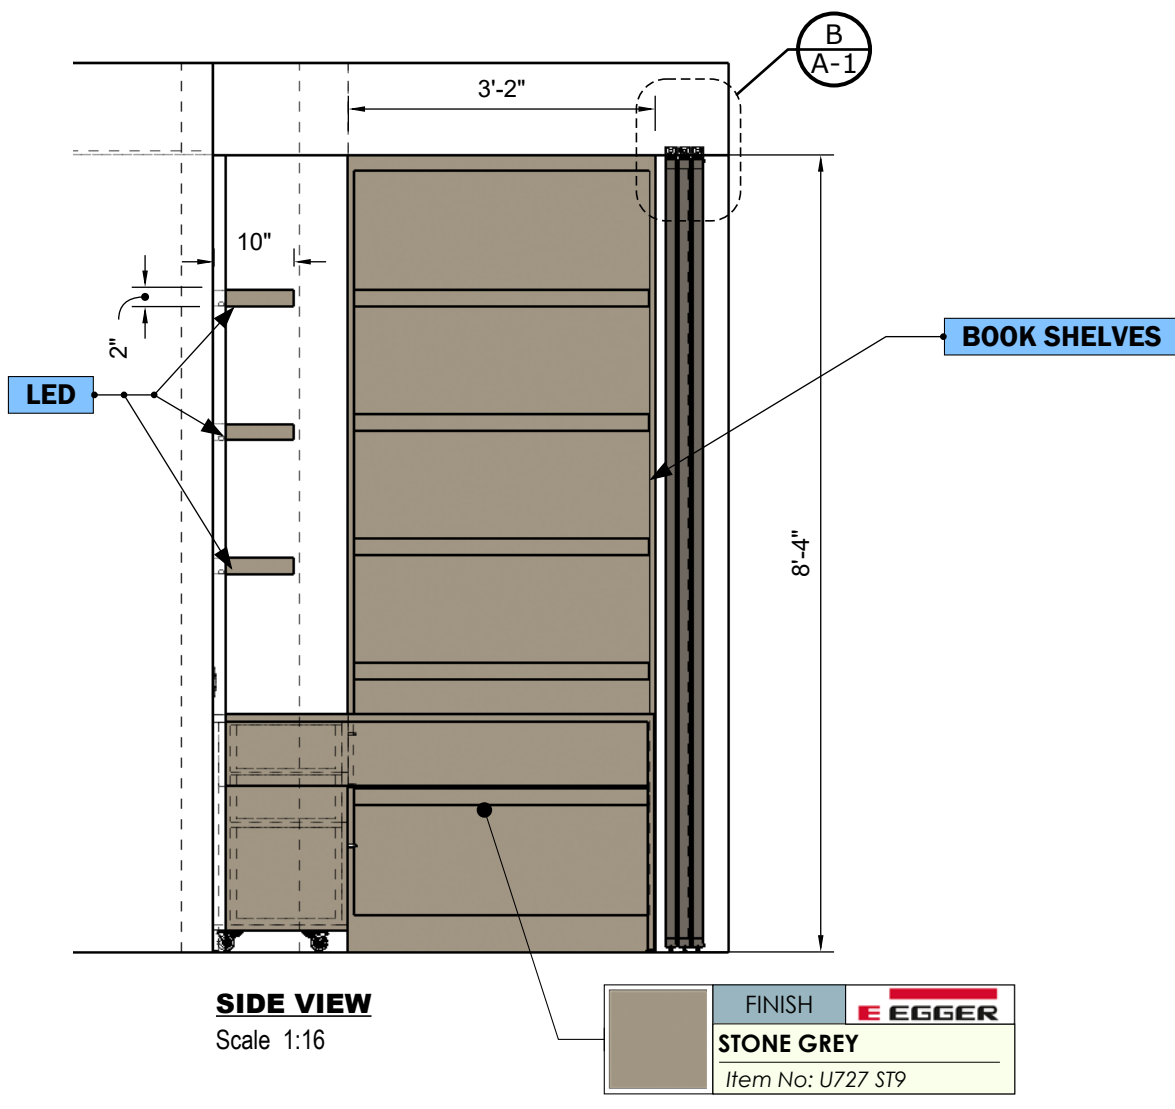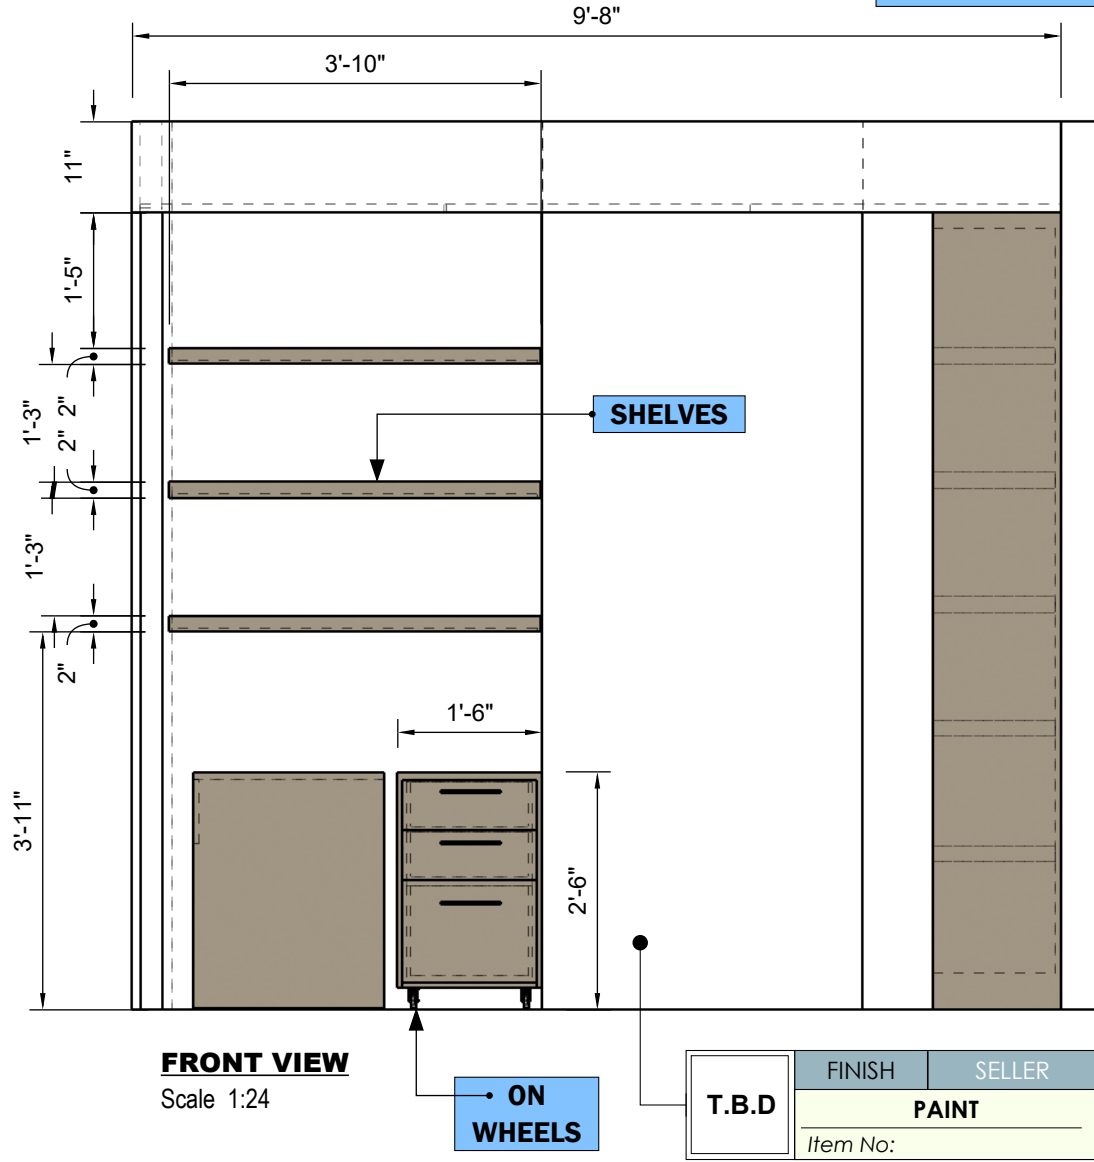


FINISH	EGGER
STONE GREY	
Item No: U727 ST9	

NOTE


Drawings may not be scaled.

The numerical dimensions represent correct measurements. (If not indicated, the precision of the dimensions by default is to 1")


All design ideas, drawings and plans represented here are owned by the property of WESTHAVEN CONSTRUCTION SERVICES, INC. All rights reserved. Above suggested electrical and plumbing locations, must be verified in field.

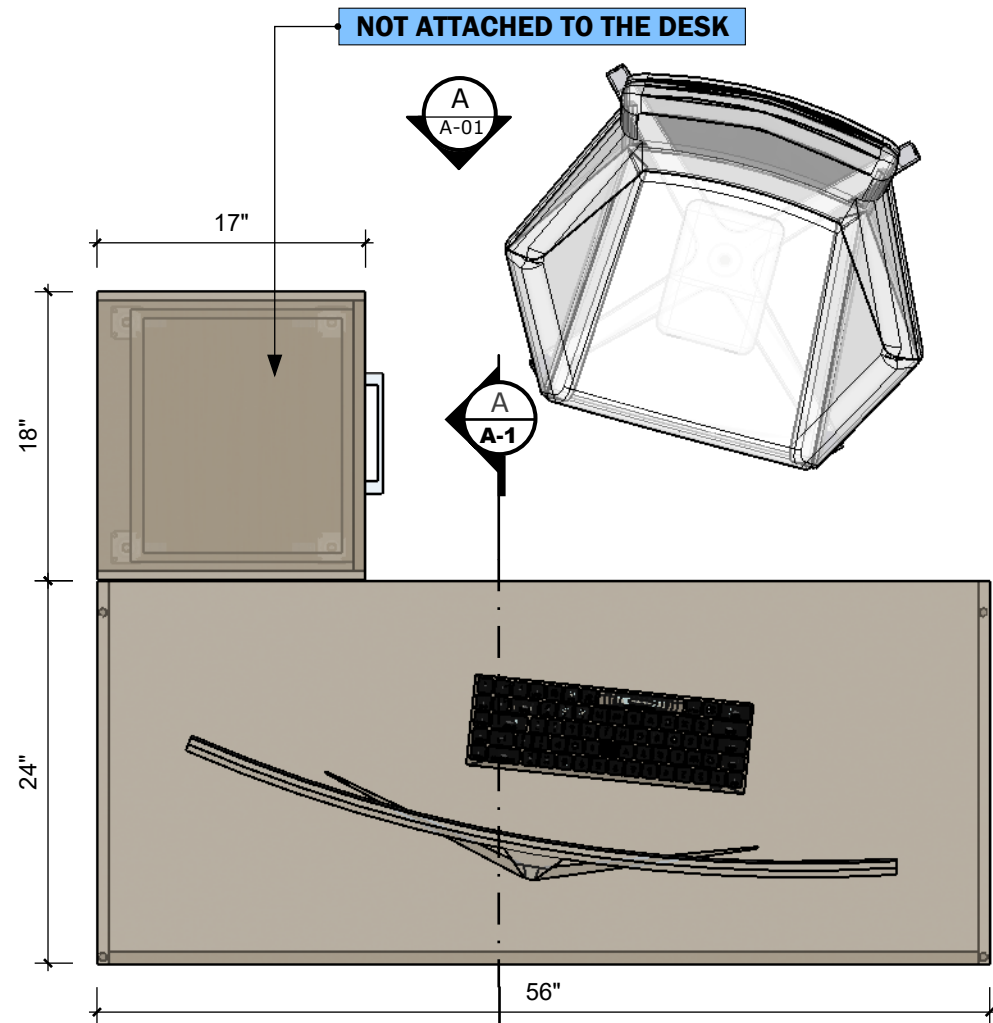

TOP VIEW
Scale 1:12

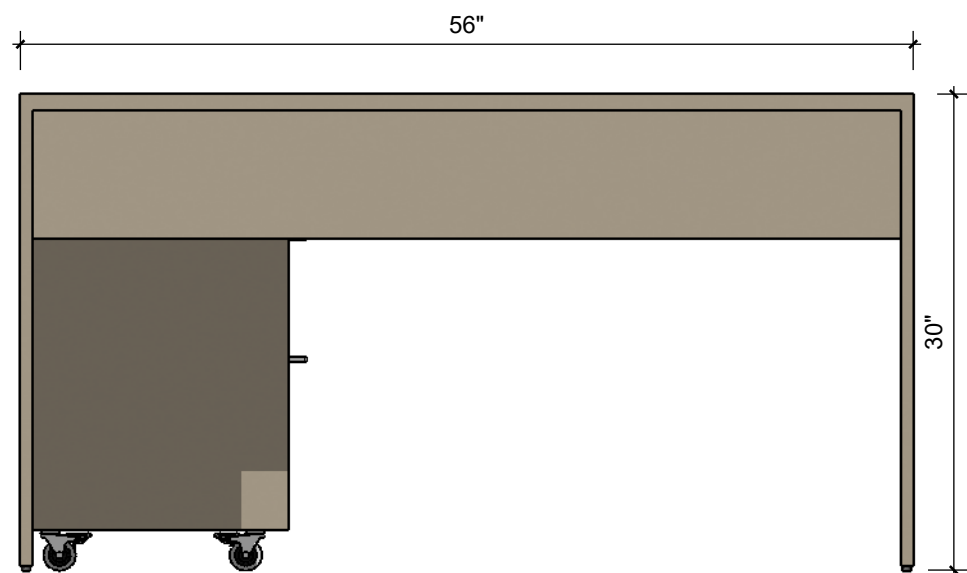


FRONT VIEW
Scale 1:12

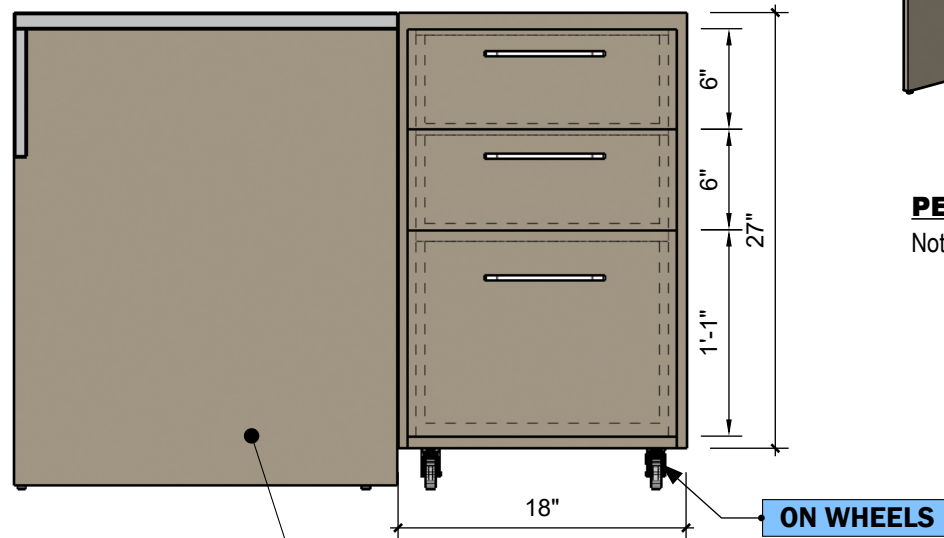


SECTION B
Scale 1:12


FINISH	E EGGER
STONE GREY	
Item No: U727 ST9	

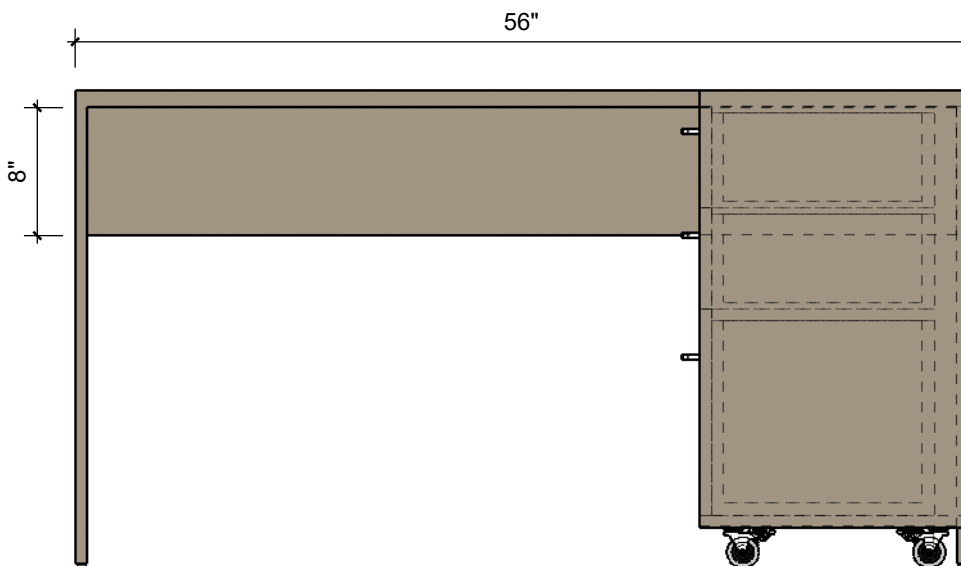

VIEW A
Scale 1:12

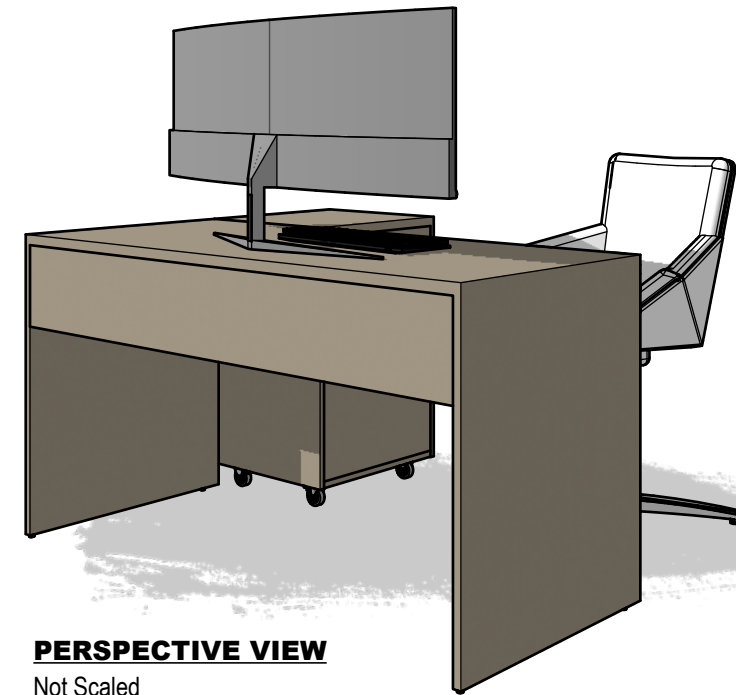

PERSPECTIVE VIEW
Not Scaled

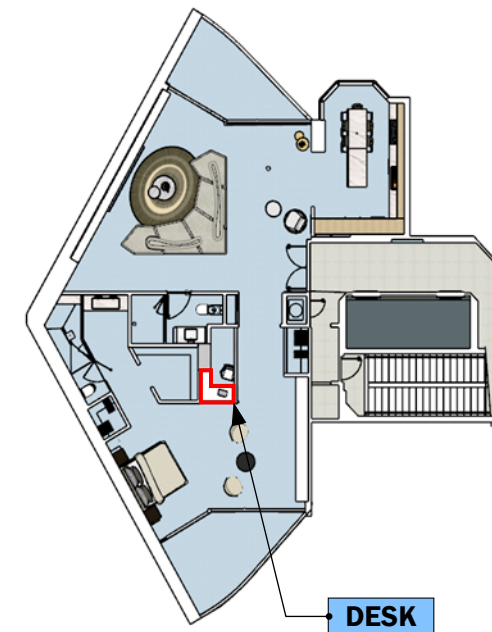

NOTE
Drawings may not be scaled.
The numerical dimensions represent correct measurements. (If not indicated, the precision of the dimensions by default is to 1")

