



FRONT VIEW
Scale 1:12

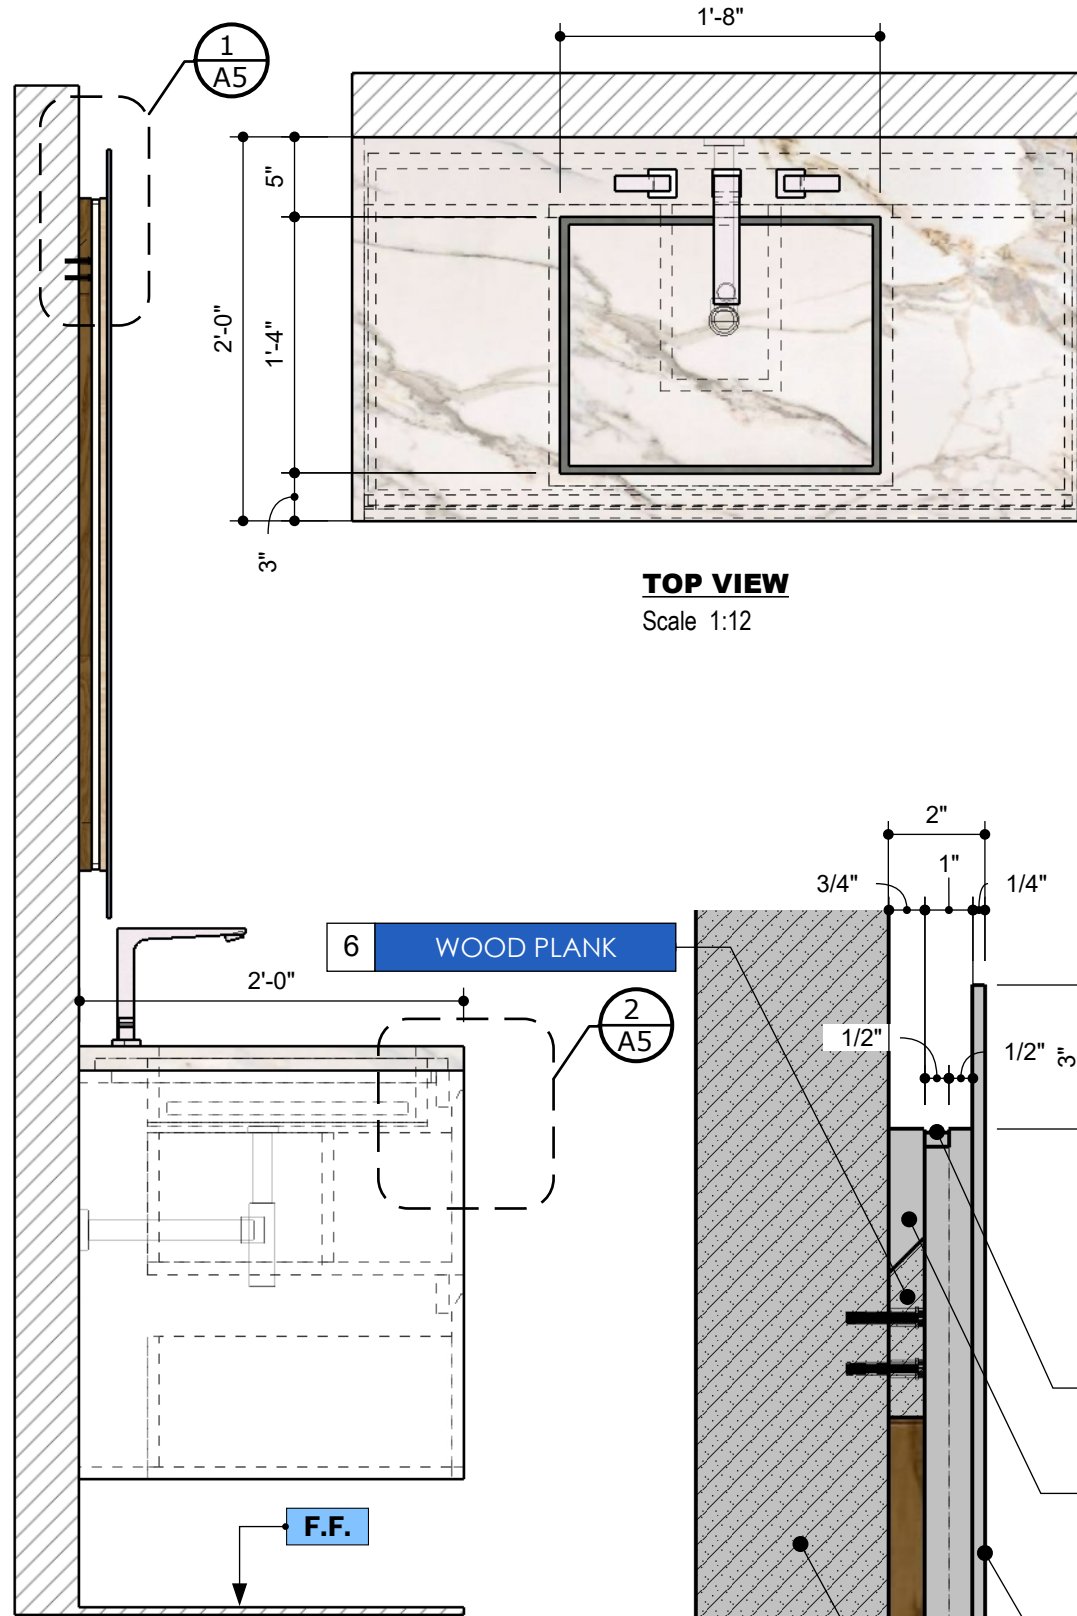

TOP VIEW
Scale 1:12

SIDE VIEW
Scale 1:12

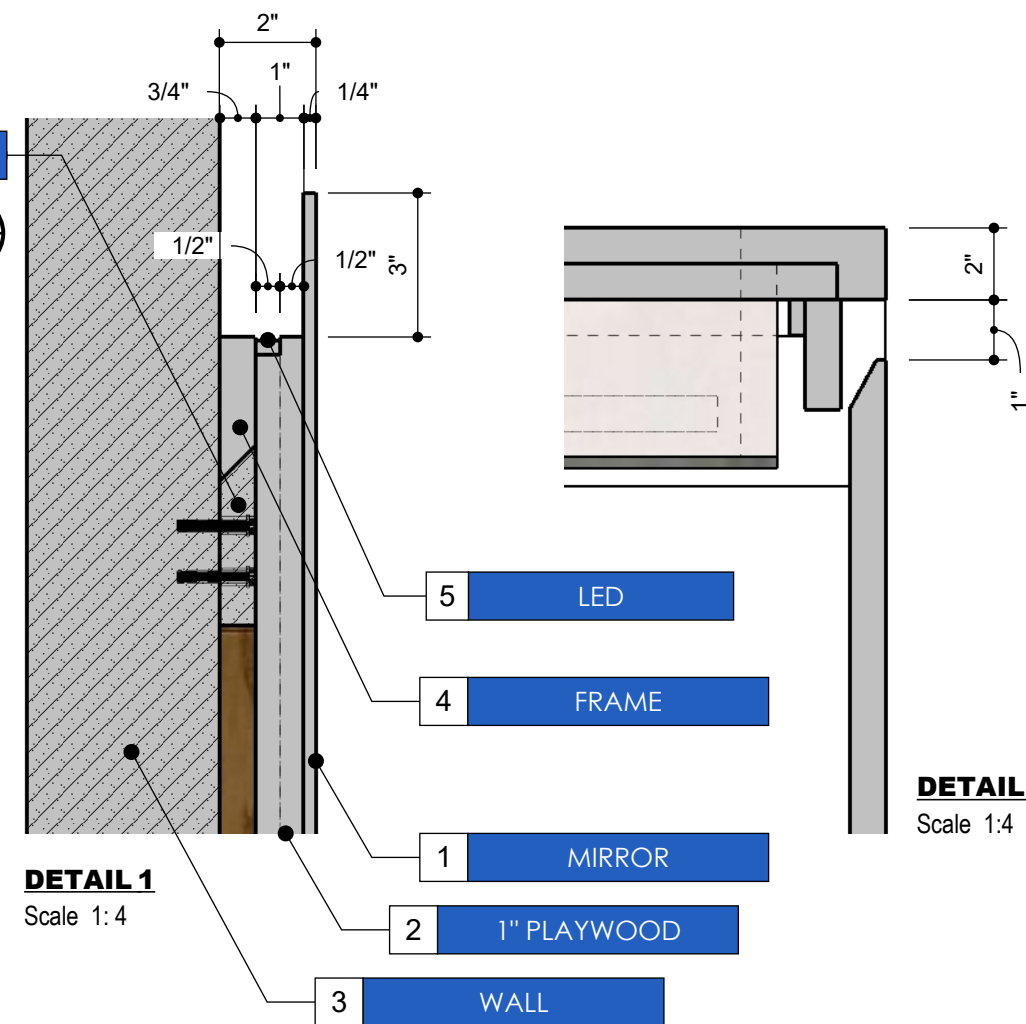

DETAIL 1
Scale 1:4

DETAIL 2
Scale 1:4

PROGRESS DRAWING

ALL MEASUREMENTS MUST BE VERIFIED IN FIELD

This drawing is not intended to be used for contract pricing or fabrication purposes. All content is subject to change

DISCARD ALL DRAWINGS THAT WERE MADE ON THIS ITEM PRIOR TO THE DATE BELOW:

08/15/2022

NOTES

Drawings may not be scaled. The numerical dimensions represent correct measurements. All dimensions are given from finished floor and finished wall unless otherwise noted. All design ideas, drawings and plans represented here are owned by the property of WESTHAVEN CONSTRUCTION SERVICES. All rights reserved. Above suggested electrical and plumbing locations, must be verified in field.



WESTHAVEN
CONSTRUCTION SERVICES, INC.


CLIENT
WESTHAVEN
SAMPLES
0000

ISSUE
08/15/2022
RE - ISSUE
MM,DD,YY


DESIGN BY
Joel A.
DRAWN BY
Abel Q.

DESCRIPTION
VANITY AND MIRROR
PAGE NAME
VANITY SPECS


PROJECT No
0006
PROJECT NAME
WESTHAVEN CN

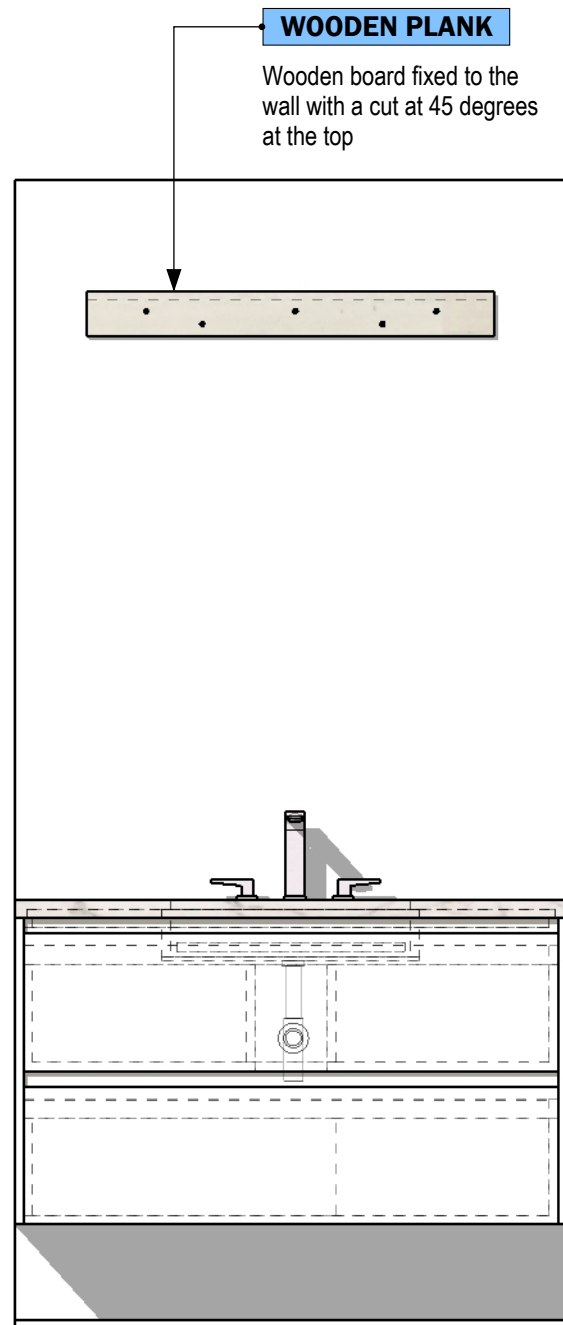


A FRONT VIEW
Scale 1:16

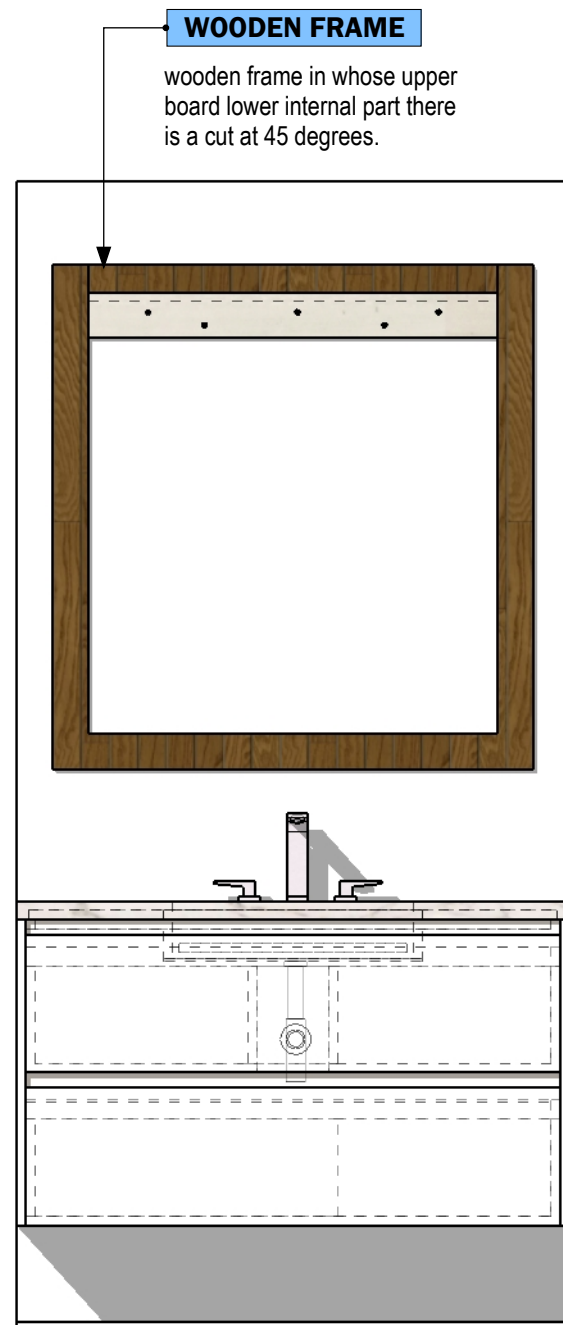

B FRONT VIEW
Scale 1:16

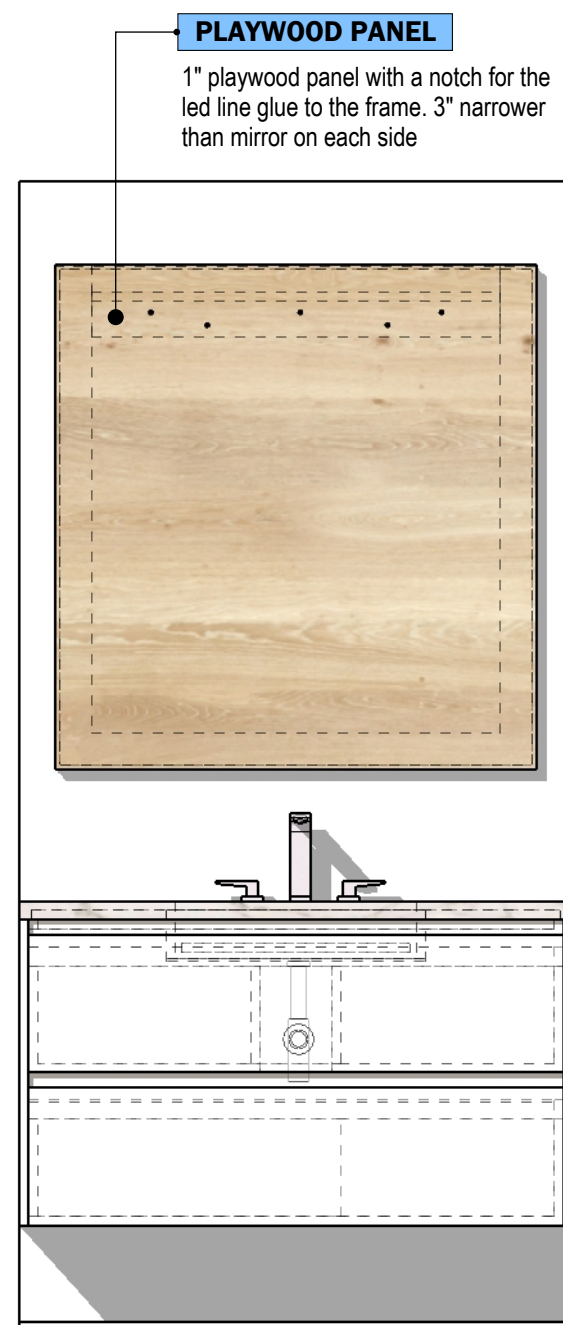

C FRONT VIEW
Scale 1:16

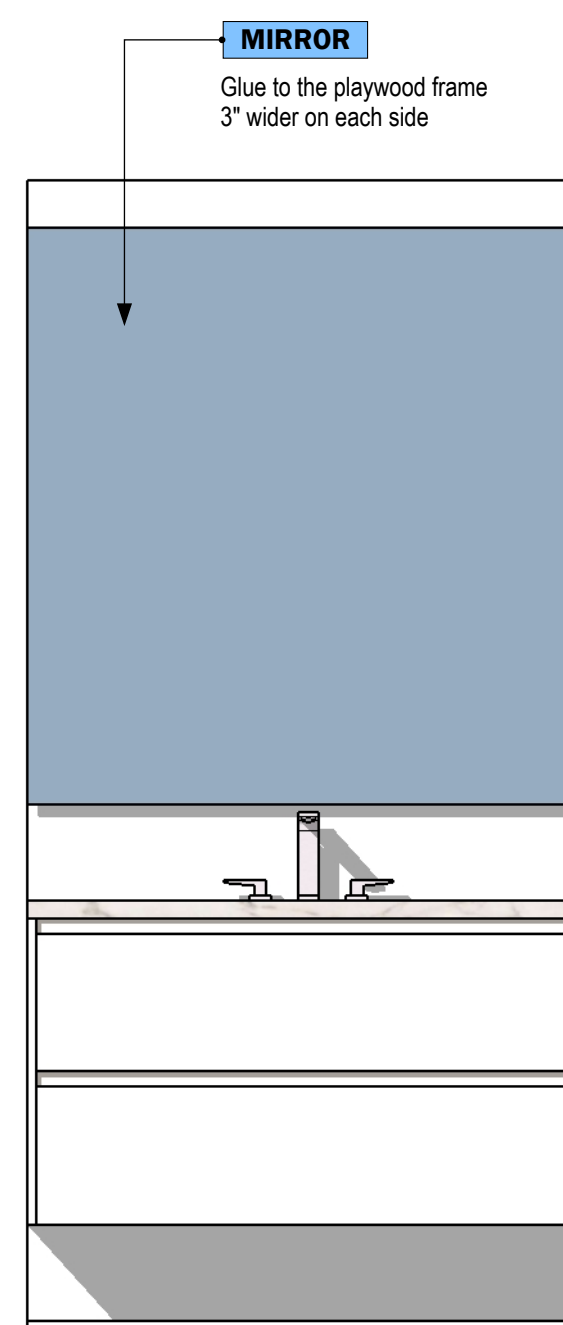

D FRONT VIEW
Scale 1:16

SUPPORT FOR MIRROR WITH LED (SIDE VIEWS PAGE A-01)

