



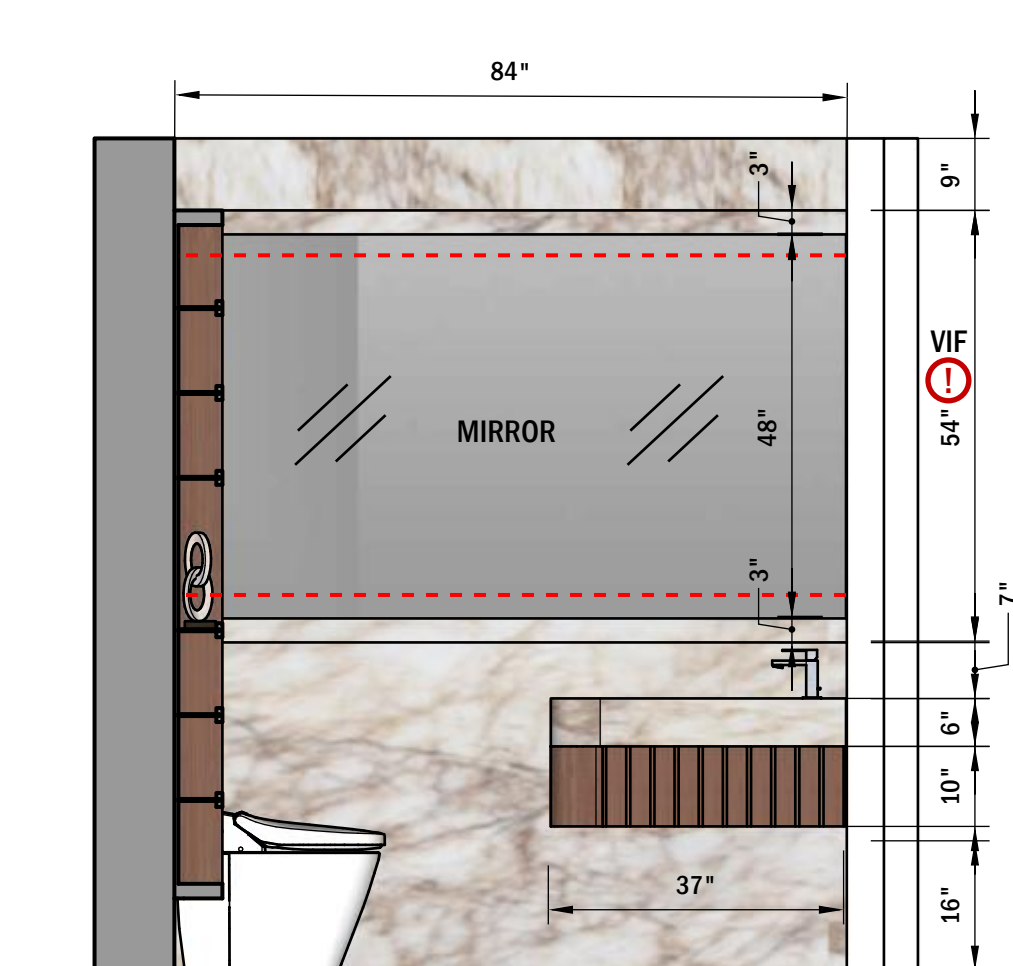

FRONT VIEW

Scale 1:24

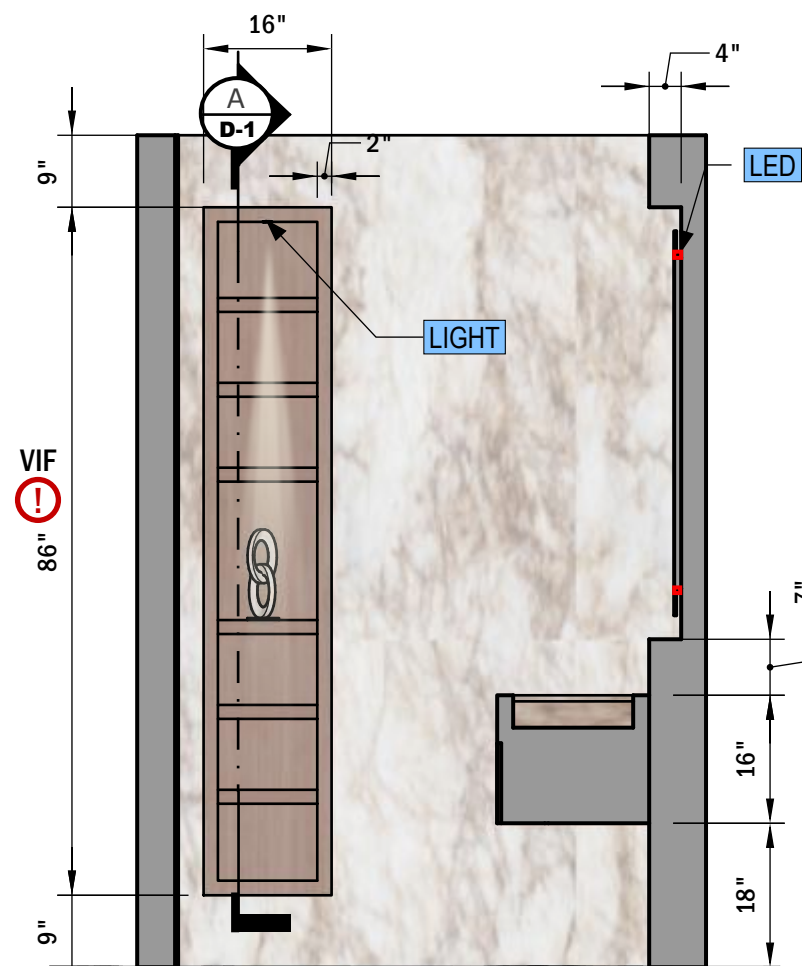


SIDE VIEW

Scale 1:24

NOTE:

THE HEADER SPACE MUST BE THE SAME FROM THE CEILING TO THE TOP OF THE SHELF. (HERE APPEARS APPROXIMATELY 9") THAT SAME MEASUREMENT FROM THE BOTTOM EDGE OF THE SHELF TO THE FLOOR. THE SHELF'S MANUFACTURING IS SUBORDINATE TO THE VERIFIED MEASUREMENTS OF THE POWDER ROOM

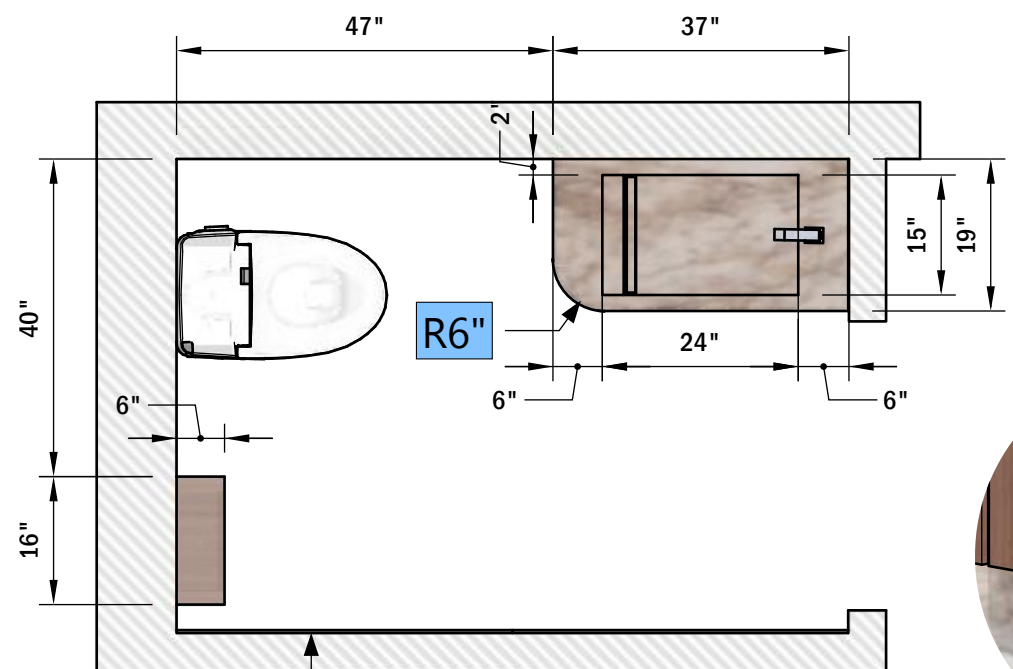


TOP VIEW

Scale 1:24

WALL COVERED W/ MIRROR


DETAIL A

PERSPECTIVE

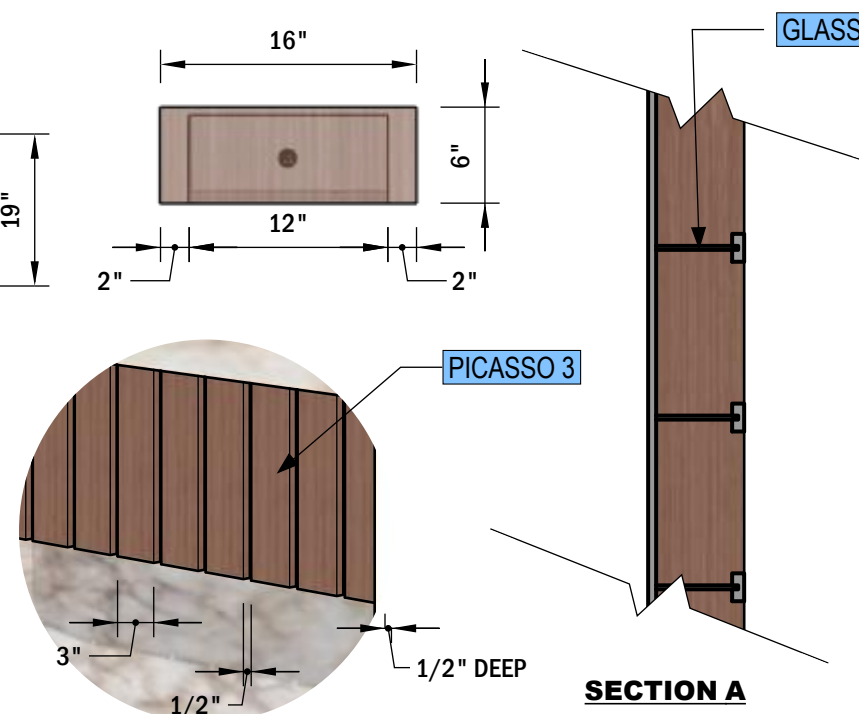


SECTION A

Scale 1:12

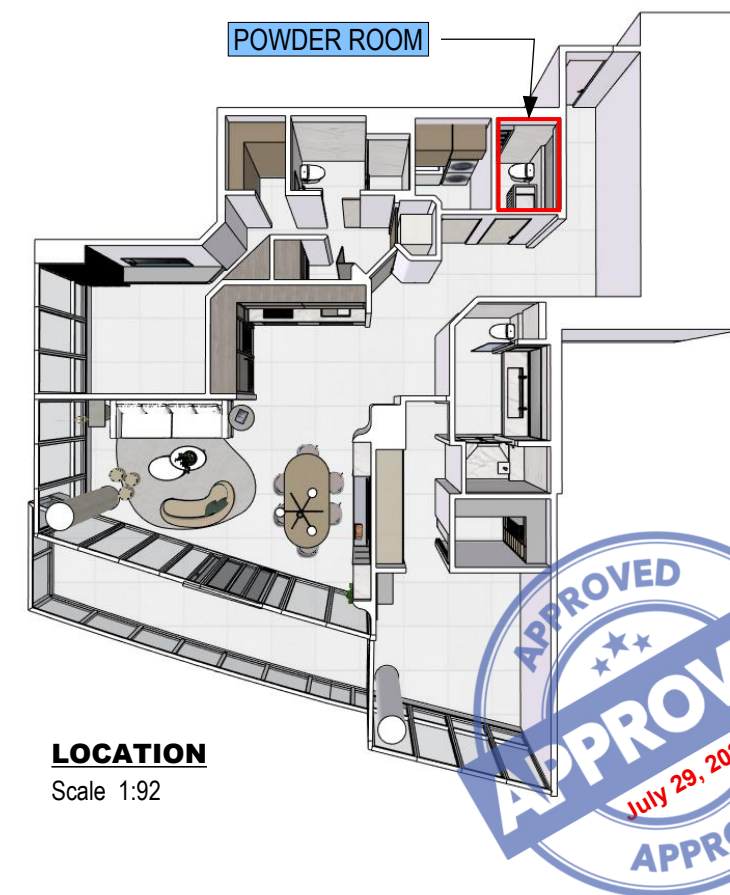

LOCATION

Scale 1:92

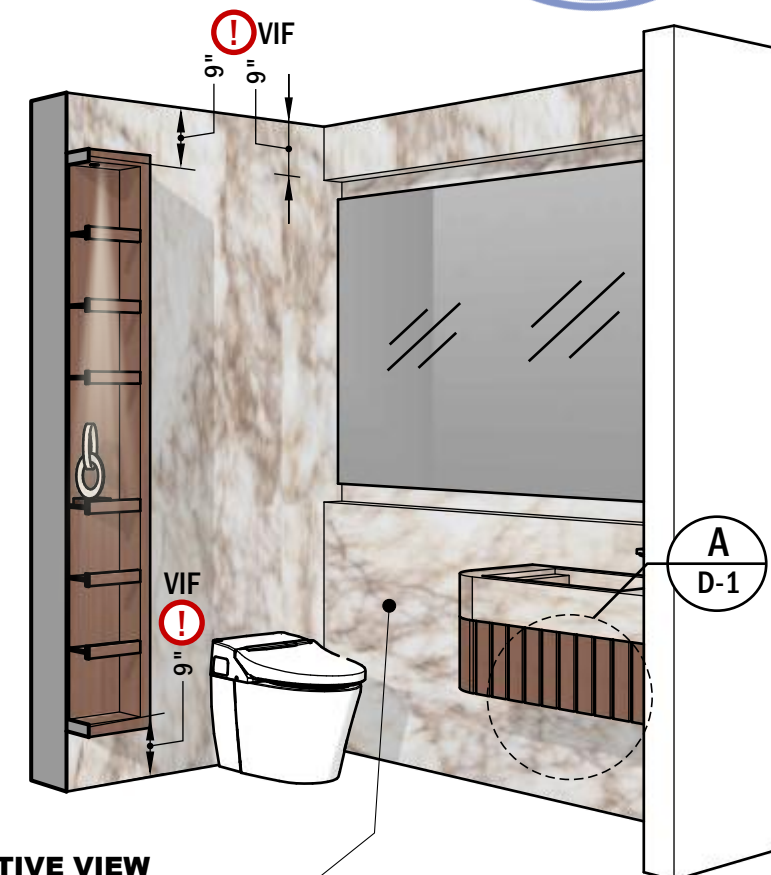

PERSPECTIVE VIEW

Not Scaled

	FINISH	Interstones
	Crystallo Gold Amber	
	Item No:	

THIS PROJECT
HAS BEEN
APPROVED

C.LAUNDER

OWNER

DATE:
July 29, 2026
© 2025 WHCN

YOUTH
ISSUE
July 25, 2025
PRE - ISSUE
July 29, 2026

2401 CONTINUUM SOUTH

DESIGN BY
J. Alonso

OWNER
CL.

DRAWN BY A.Quintero	PAGE NAME COVER
-------------------------------	---------------------------

DESIGN

**ALL MEASUREMENTS
MUST BE
VERIFIED IN FIELD**

DISCARD ALL DRAWINGS THAT
WERE MADE ON THIS ITEM
PRIOR TO THE DATE BELOW:

July 29, 2026

This drawing is not intended to be used for contract pricing or fabrication purposes.
All content is subject to change

D-1

POWDER ROOM