


FRONT VIEW
Scale 1:16

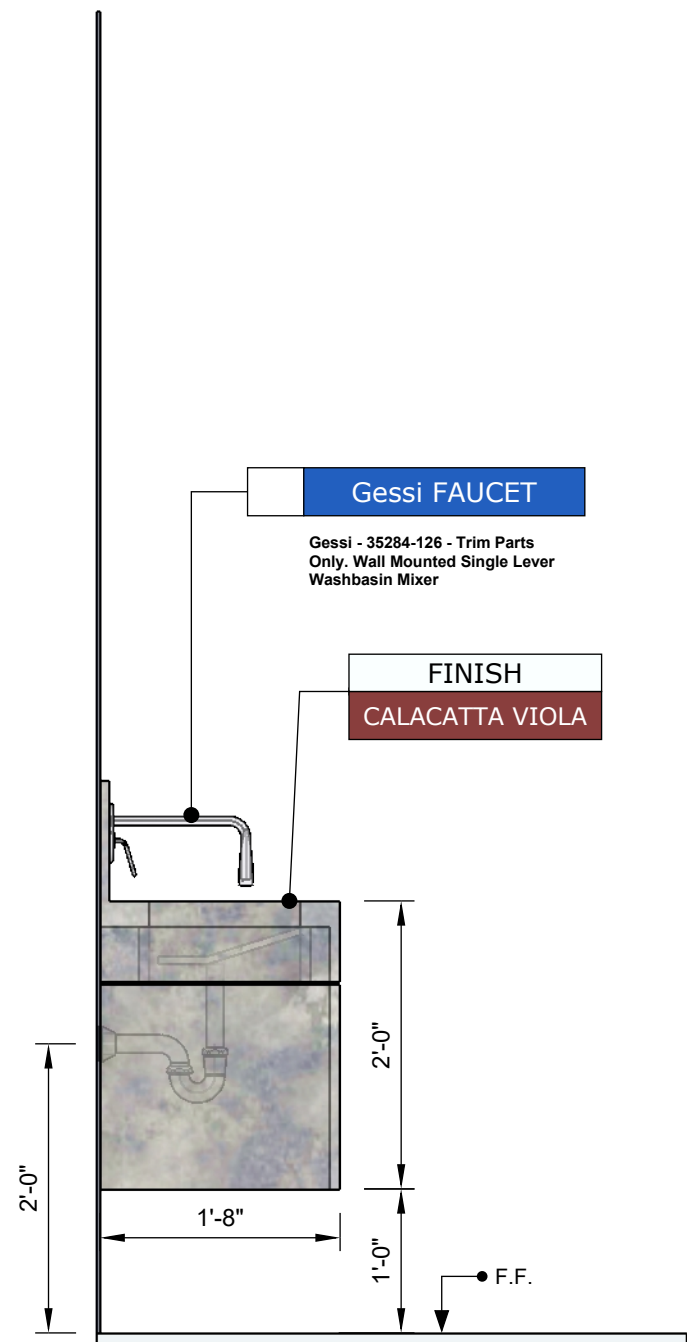

SIDE VIEW
Scale 1:16

PROGRESS DRAWING

ALL MEASUREMENTS MUST BE VERIFIED IN FIELD

This drawing is not intended to be used for contract pricing or fabrication purposes. All content is subject to change.

DISCARD ALL DRAWINGS THAT WERE MADE ON THIS ITEM PRIOR TO THE DATE BELOW:

09/21/2021

NOTES

Drawings may not be scaled. The numerical dimensions represent correct measurements. All dimensions are given from finished floor and finished wall unless otherwise noted. All design ideas, drawings and plans represented here are owned by the property of WESTHAVEN CONSTRUCTION SERVICES. All rights reserved. Above suggested electrical and plumbing locations, must be verified in field.


Gessi FAUCET

Gessi - 35284-126 - Trim Parts Only. Wall Mounted Single Lever Washbasin Mixer

FINISH
CALACATTA VIOLA



PERSPECTIVE VIEW
Not Scaled

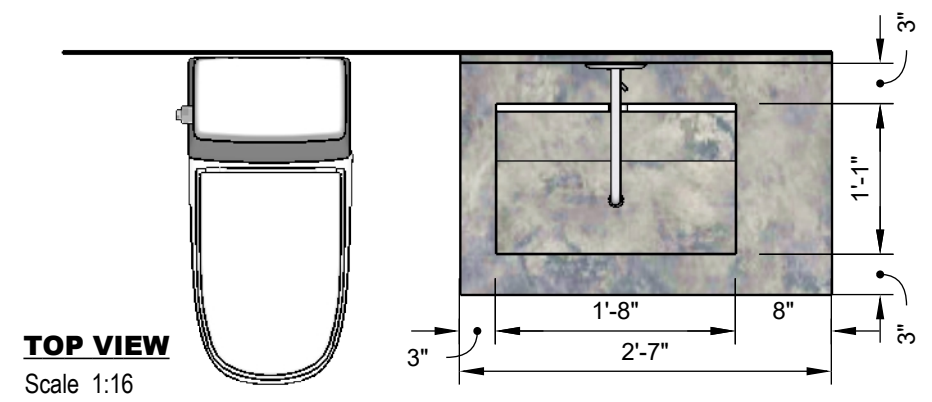

TOP VIEW
Scale 1:16



WESTHAVEN
CONSTRUCTION SERVICES, INC.

CLIENT
CRIDEN
RESIDENCE
0000

ISSUE
09/ 17/ 2021
RE - ISSUE
MM,DD,YY

DESIGN BY
Joel A.
DRAWN BY
Abel Q.

DESCRIPTION
POWDER ROOM VANITY
PAGE NAME
Inside Page

PROJECT No
2803
PROJECT NAME
CONTINUUM NORTH