



**PERSPECTIVE VIEW**  
Not Scaled



**REVISED VERSION**

**2401 CONTINUUM SOUTH**  
0000 Ft, 33000

**ISSUE** November 7, 2025  
**RE - ISSUE** March 24, 2026

**OWNER** C.LAUNDER  
**PAGE NAME** PERSPECTIVE VIEW

**DESIGN BY** J. Alonso  
**DRAWN BY** A.Quintero

**DESIGN CONCEPT**

**ALL MEASUREMENTS  
MUST BE  
VERIFIED IN FIELD**

DISCARD ALL DRAWINGS THAT  
WERE MADE ON THIS ITEM PRIOR  
TO THE DATE BELOW:

**March 24, 2026**

This drawing is not intended to be used  
for contract pricing or fabrication  
purposes.  
All content is subject to change

**COVER  
PAGE**

**KITCHEN  
CABINETS**

THIS PROJECT  
 HAS BEEN  
**APPROVED**

C. LAUNDER

OWNER

DATE:  
**March 24, 2026**

© 2026 WHCN

REVISED VERSION

ISSUE  
 November 7, 2025  
 RE - ISSUE  
 March 24, 2026

**2401 CONTINUUM SOUTH**  
 0000 Fl., 33000

DESIGN BY  
 J. Alonso  
 DRAWN BY  
 A. Quintero  
 OWNER  
 C. LAUNDER  
 PAGE NAME  
 TOP & SECTIONS

DESIGN CONCEPT

ALL MEASUREMENTS  
 MUST BE  
 VERIFIED IN FIELD



DISCARD ALL DRAWINGS THAT  
 WERE MADE ON THIS ITEM PRIOR  
 TO THE DATE BELOW:

**March 24, 2026**


This drawing is not intended to be used  
 for contract pricing or fabrication  
 purposes.  
 All content is subject to change

**D-1**

KITCHEN  
 CABINETS

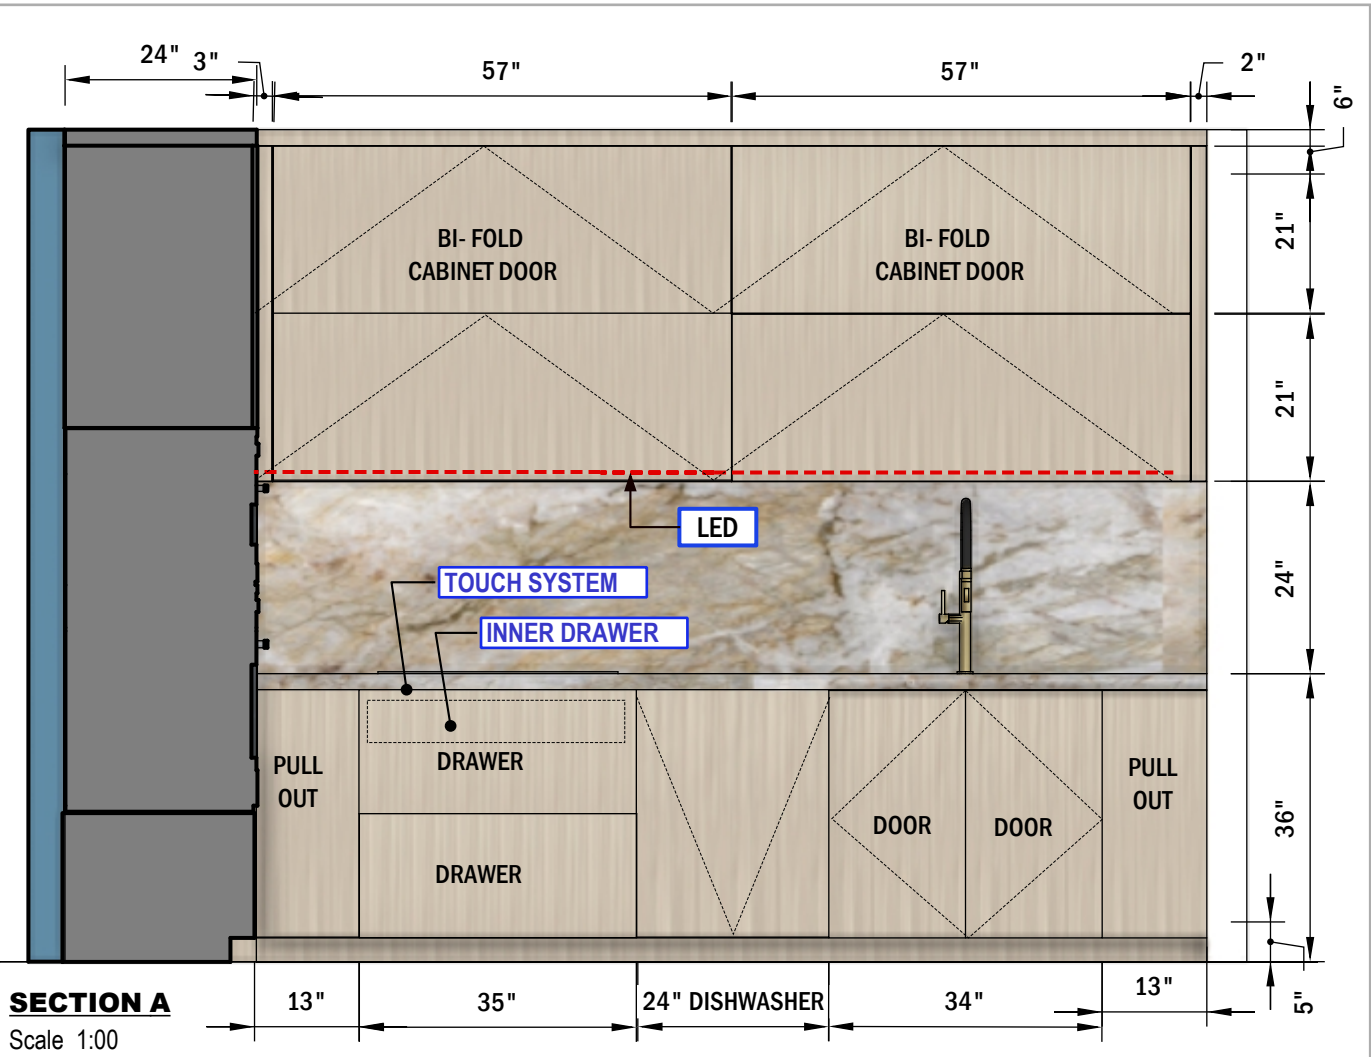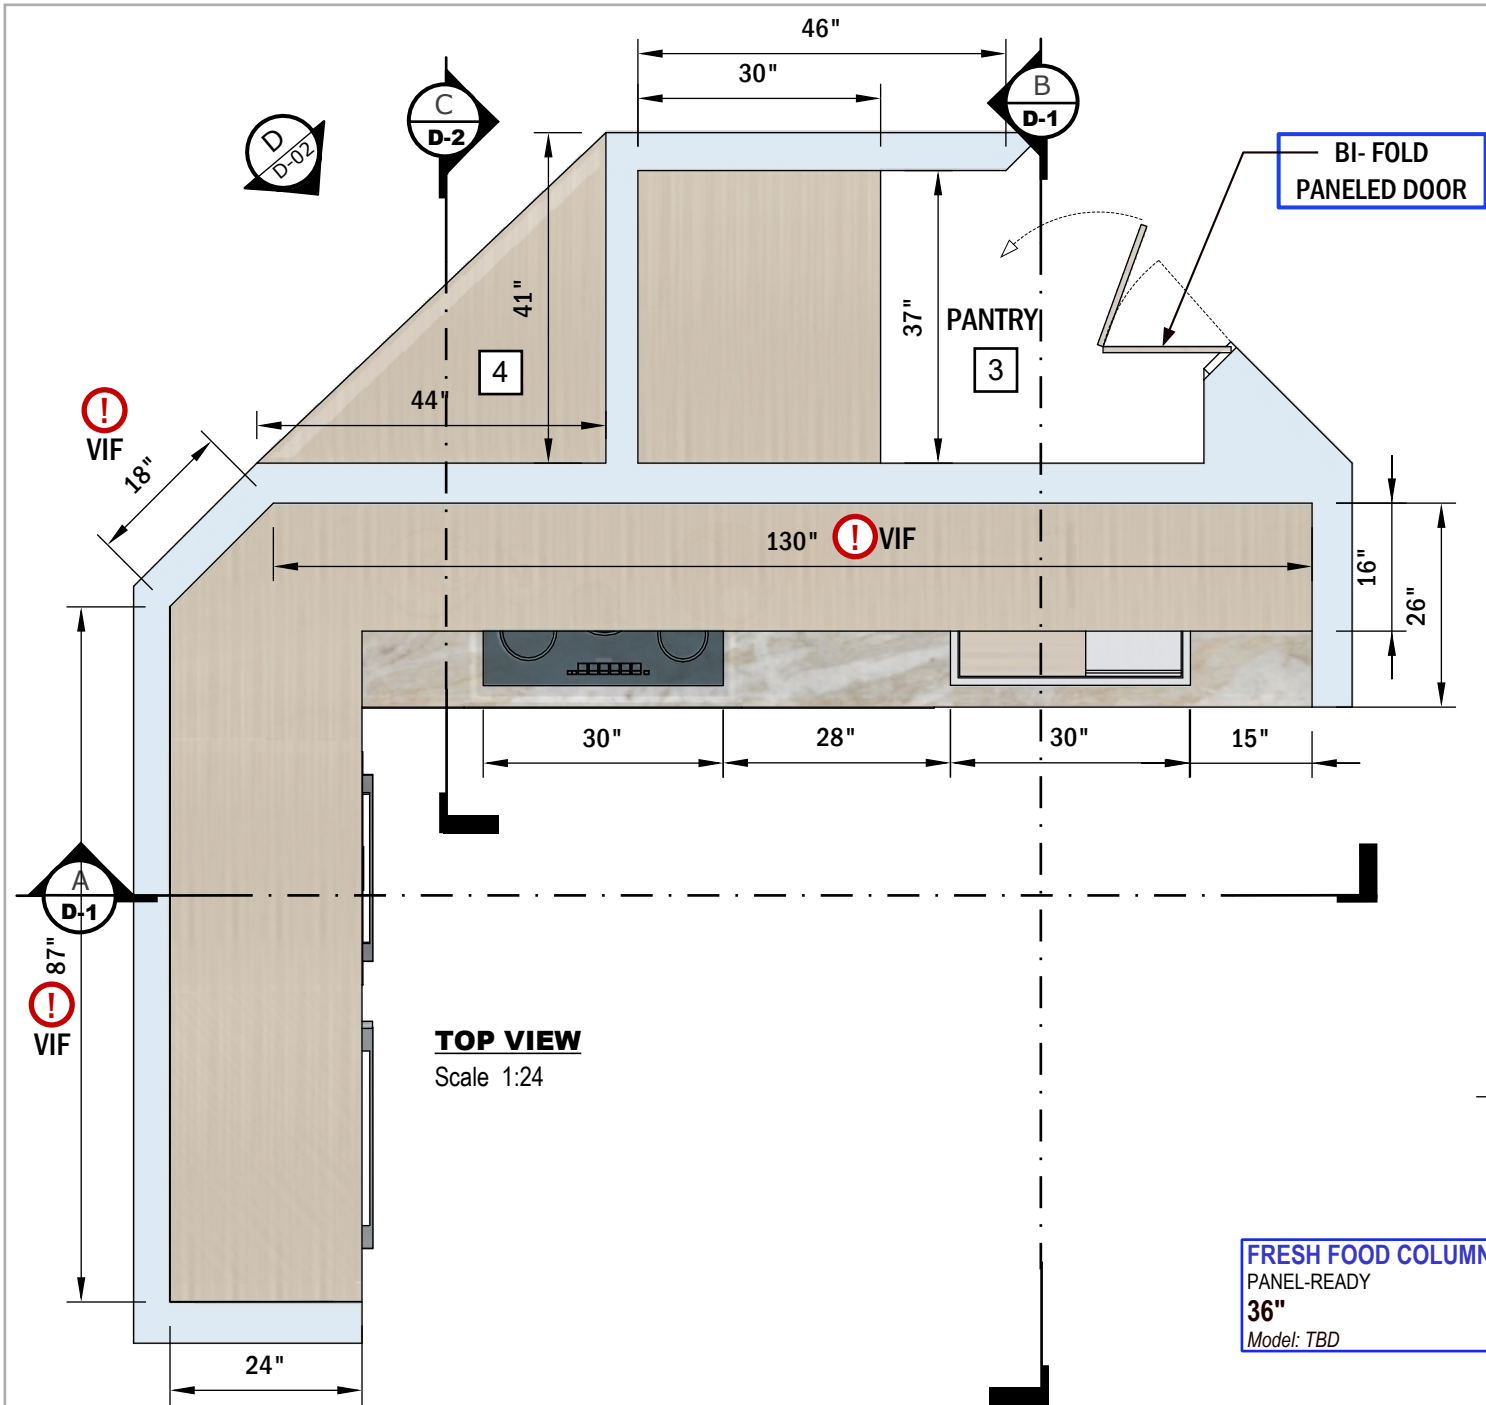

FRESH FOOD COLUMN  
 PANEL-READY  
 36"  
 Model: TBD

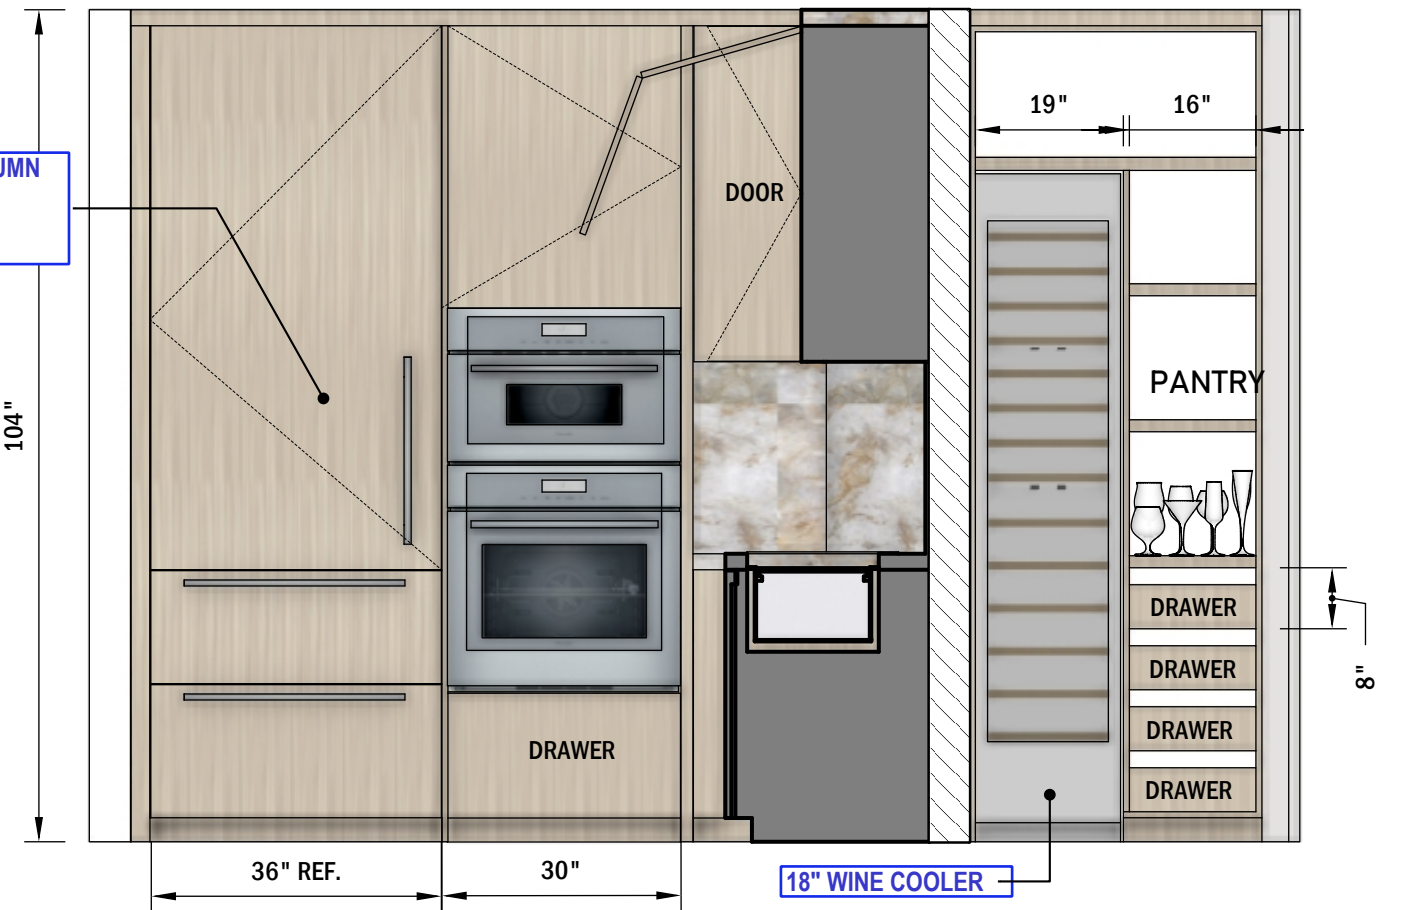

REVISED VERSION (B)  
 03/24/2026


1 INITIAL DESIGN OF FOUR WALLS BY TWO AT A RIGHT ANGLE.

3 CREATING A PANTRY BEHIND THE KITCHEN

5 INCREASE THE DEPTH OF THE COUNTERTOP TO BE ABLE TO INSTALL A DOWNDRAFT

~~2 KITCHEN ISLAND REDESIGN~~

4 CORNER CABINET WITH SHELVES

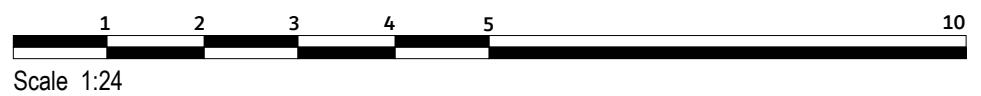

REVISED VERSION

**2401 CONTINUUM SOUTH**  
 0000 Ft., 33000

**DESIGN BY** J. Alonso  
**OWNER** C.LAUNDER  
**DRAWN BY** A.Quintero  
**PAGE NAME** ISLAND & PANTRY  
**ISSUE** November 7, 2025  
**RE - ISSUE** March 24, 2026

**DESIGN CONCEPT**

**ALL MEASUREMENTS  
 MUST BE  
 VERIFIED IN FIELD**


DISCARD ALL DRAWINGS THAT  
 WERE MADE ON THIS ITEM PRIOR  
 TO THE DATE BELOW:

**March 24, 2026**



This drawing is not intended to be used  
 for contract pricing or fabrication  
 purposes.  
 All content is subject to change

**D - 2**

**KITCHEN  
 CABINETS**

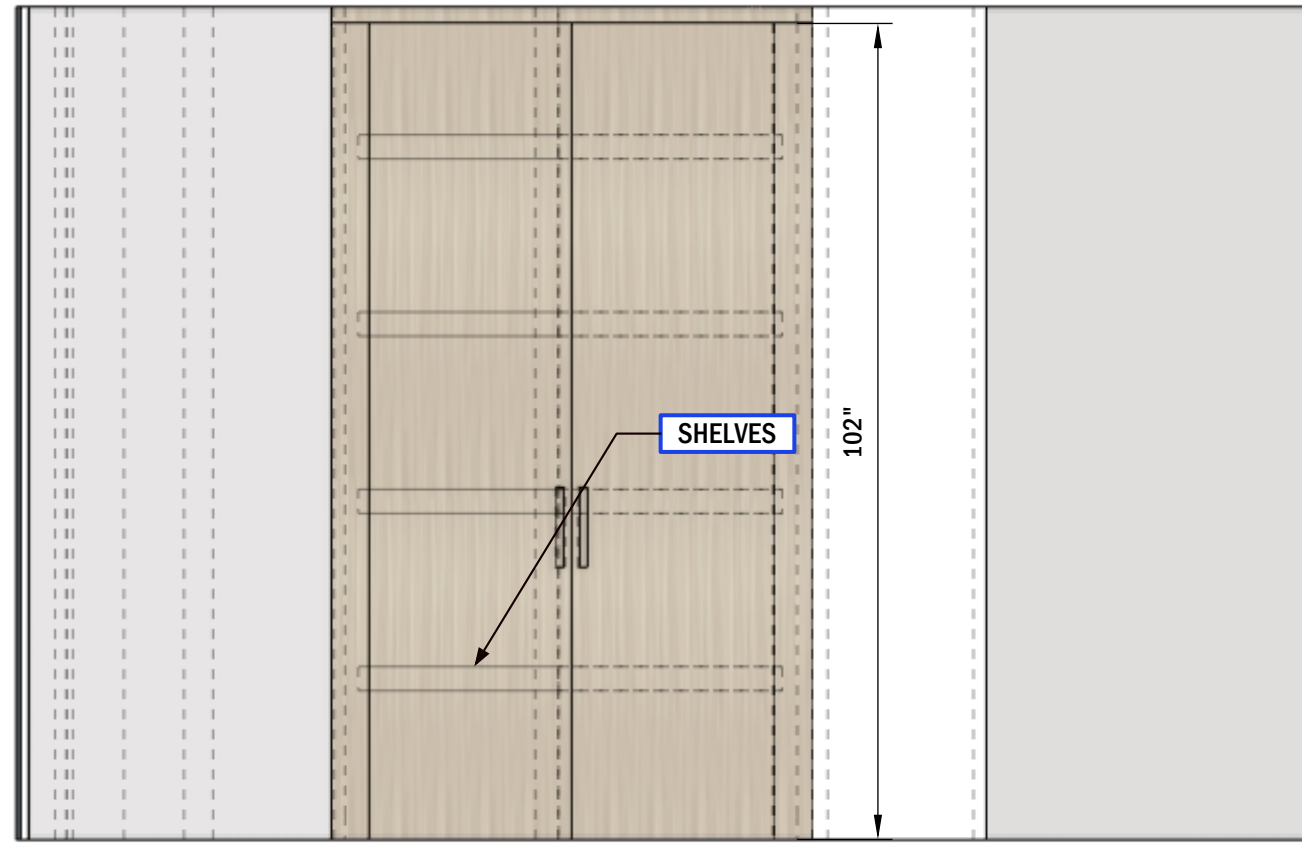

**VIEW D**  
 Scale 1:24

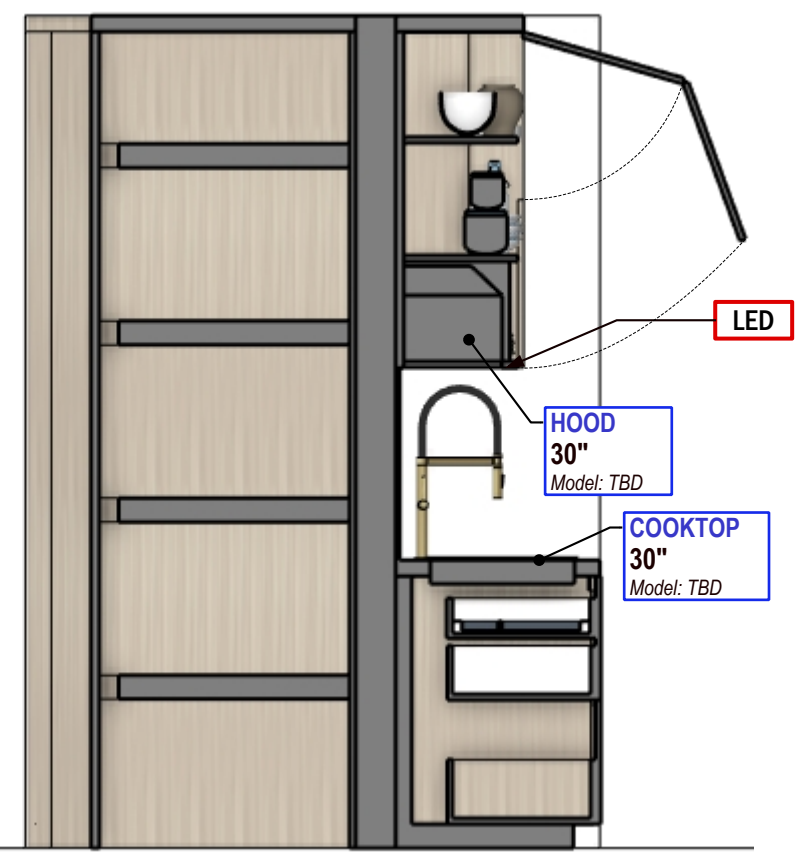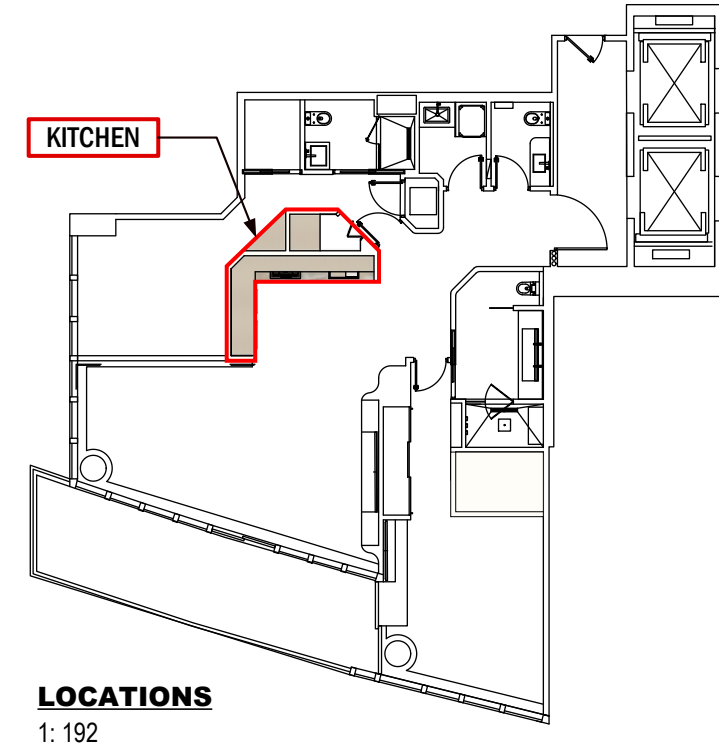

**SECTION C**  
 Scale 1:24