

6497  
HIALEAH

LAUNDRY CABINETS



8254 South River Dr  
Medley, FL 33166  
Ph. 305 556 1416  
www.westhavencon.com

PROGRESS DRAWING  
FOR APPROVAL



CONTACT DESIGN TEAM

ISSUE  
11/ 7/ 2023  
RE - ISSUE  
11/22/2023

OWNER  
J&Y ALONSO  
PAGE NAME  
COVER PAGE

DESIGN BY  
J. Alonso  
DRAWN BY  
A. Quintero

DESIGN CONCEPT

ALL MEASUREMENTS  
MUST BE  
VERIFIED IN FIELD


DISCARD ALL DRAWINGS THAT  
WERE MADE ON THIS ITEM PRIOR  
TO THE DATE BELOW:

11/22/2023


This drawing is not intended to be used  
for contract pricing or fabrication  
purposes.  
All content is subject to change

COVER PAGE


LAUNDRY  
CABINETS

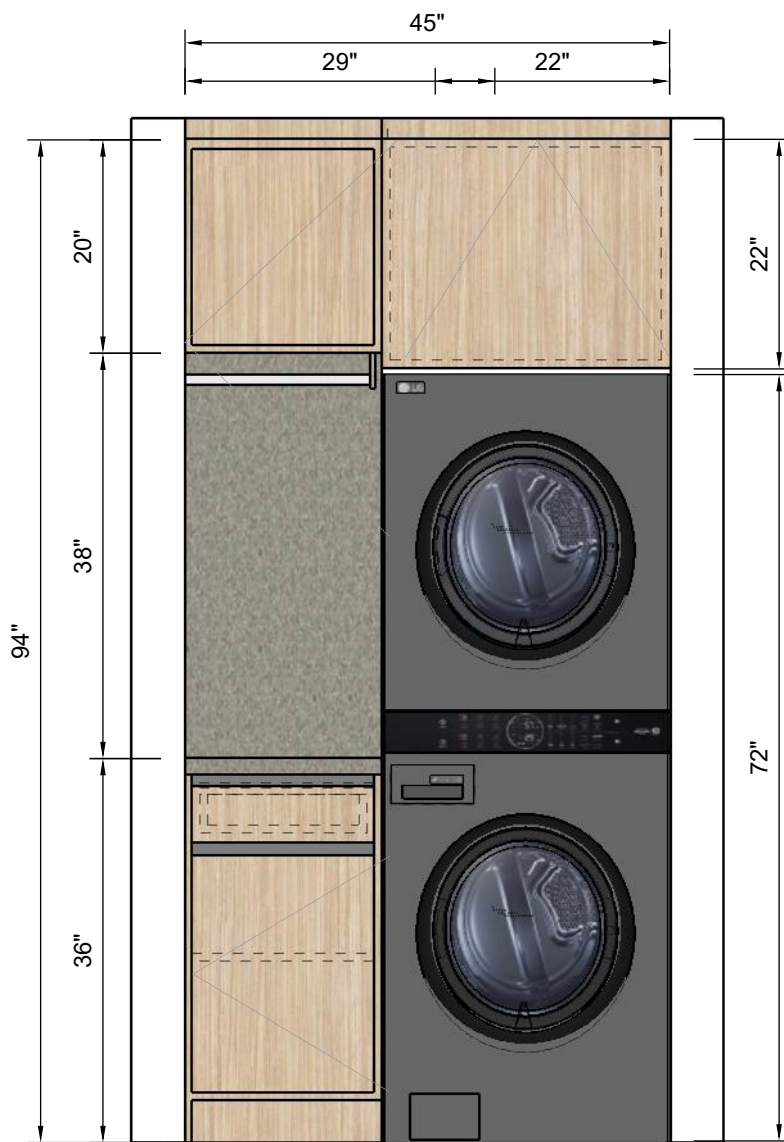

**FRONT VIEW**  
Scale 1:18

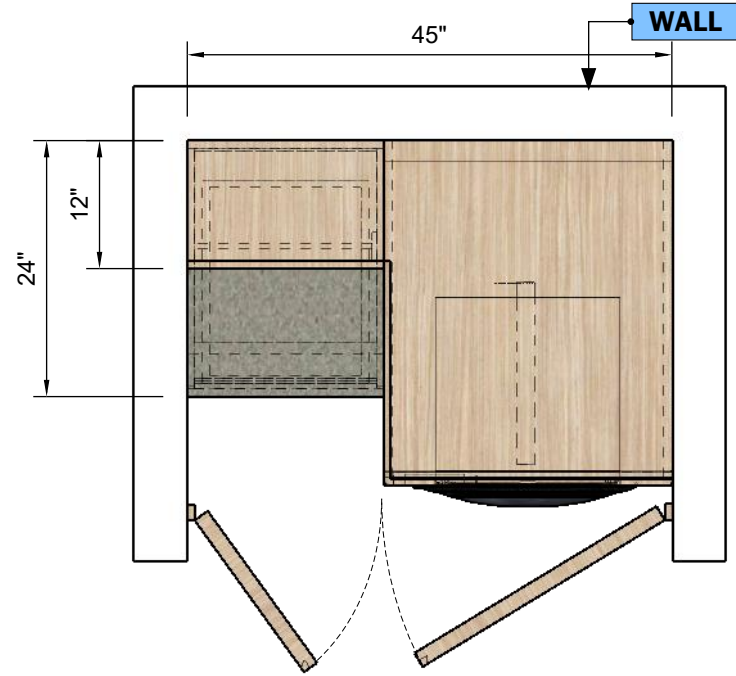

**TOP VIEW**  
Scale 1:18

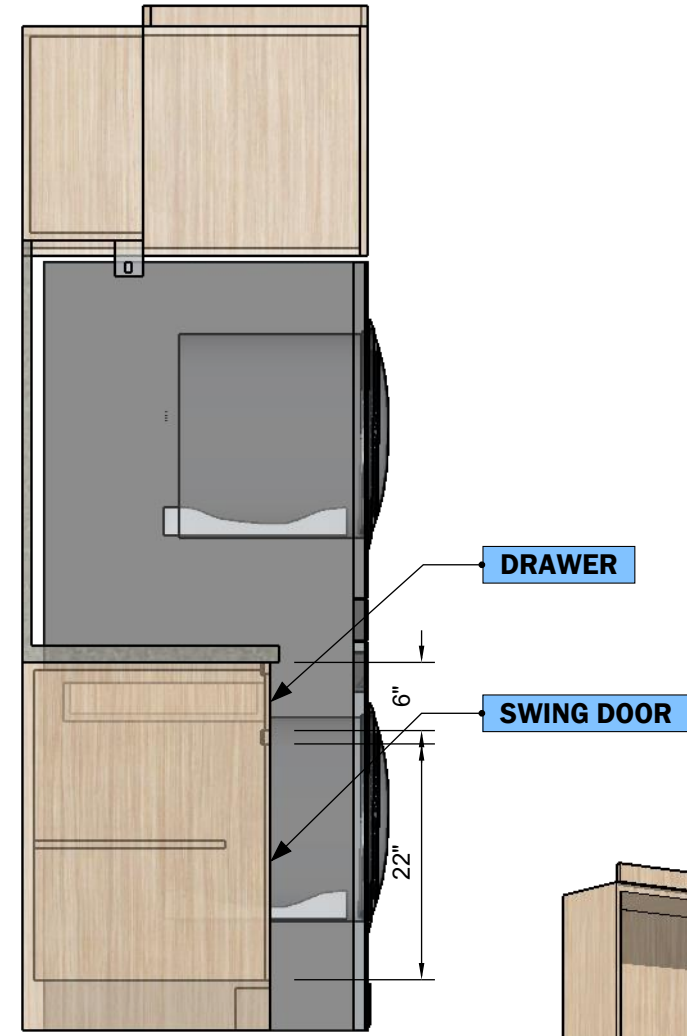


**SIDE VIEW**  
Scale 1:18


T.B.D	FINISH	SELLER
	QUARTZ	
Item No:		



**WASHER & DRYER**

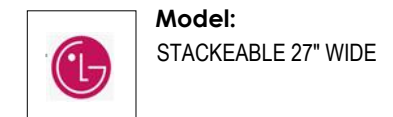

**PERSPECTIVE VIEW**  
Not Scaled

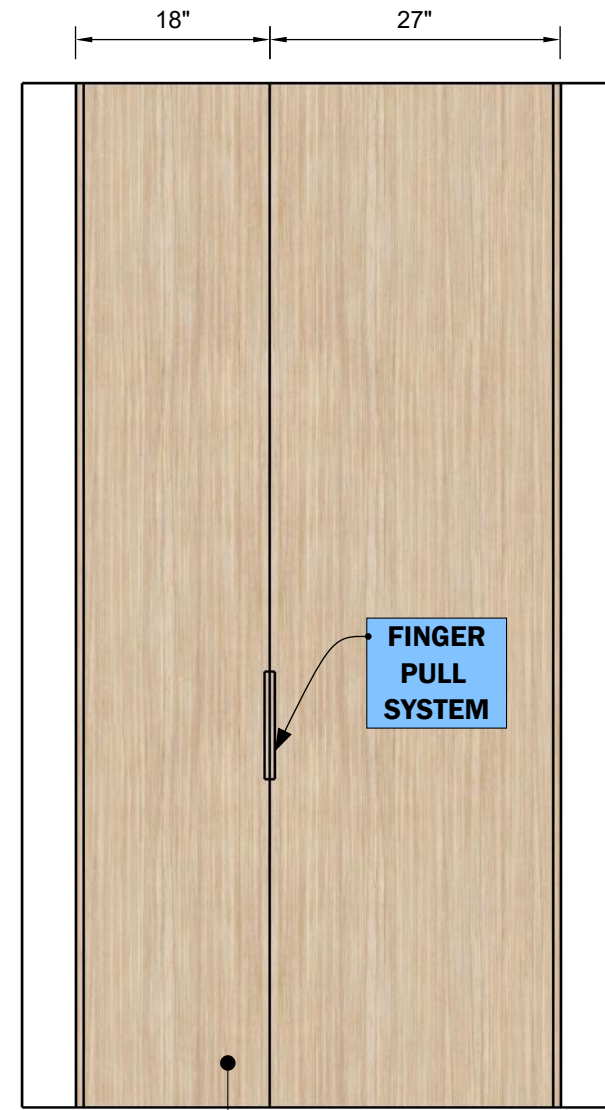

**DOORS**  
Scale 1:18

T.B.D	FINISH	SELLER
	MATERIAL NAME	
Item No:		

SAME FINISH AS UPPER KITCHEN CABINETS



NOTE  
Drawings may not be scaled.

The numerical dimensions represent correct measurements. (If not indicated, the precision of the dimensions by default is to 1")

All design ideas, drawings and plans represented here are owned by the property of WESTHAVEN CONSTRUCTION SERVICES, INC. All rights reserved. Above suggested electrical and plumbing locations, must be verified in field.