

3106

CONTINUUM SOUTH

MASTER VANITY W/ MEDICINE CABINETS

THIS DRAWING IS A DESIGN CONCEPT
FOR APPROVAL

	FINISH	SELLER
	WHITE	
	X 12 MM	

	FINISH	SELLER
	"COOL GRAY" more darker	



DESIGN CONCEPT

This presentation is not intended to be used for contract pricing or fabrication purposes. All content is subject to change

DISCARD ALL PRESENTATIONS THAT WERE MADE ON THIS ITEM PRIOR TO THE DATE BELOW:

01/12/2023

NOTES

The drawings included in presentations may not be scaled. The numerical dimensions represent correct measurements. All dimensions are given from finished floor and finished wall unless otherwise noted. All design ideas, drawings and plans represented here are owned by the property of WESTHAVEN CONSTRUCTION SERVICES. Above suggested electrical and plumbing locations, must be verified in field.

PROJECT
3106
CONTINUUM SOUTH

PAGE NAME
COVER PAGE

DESIGN BY
J. ALONSO

DRAWING BY
A. QUINTERO

CREATED
09/ 14/ 2022


MODIFIED
01/12/2023

CLIENT
STEVEN MICHAELSON

ADDRESS
0000
FL, 33000



8254 NW SOUTH RIVER DRIVE, MEDLEY, FL 33166

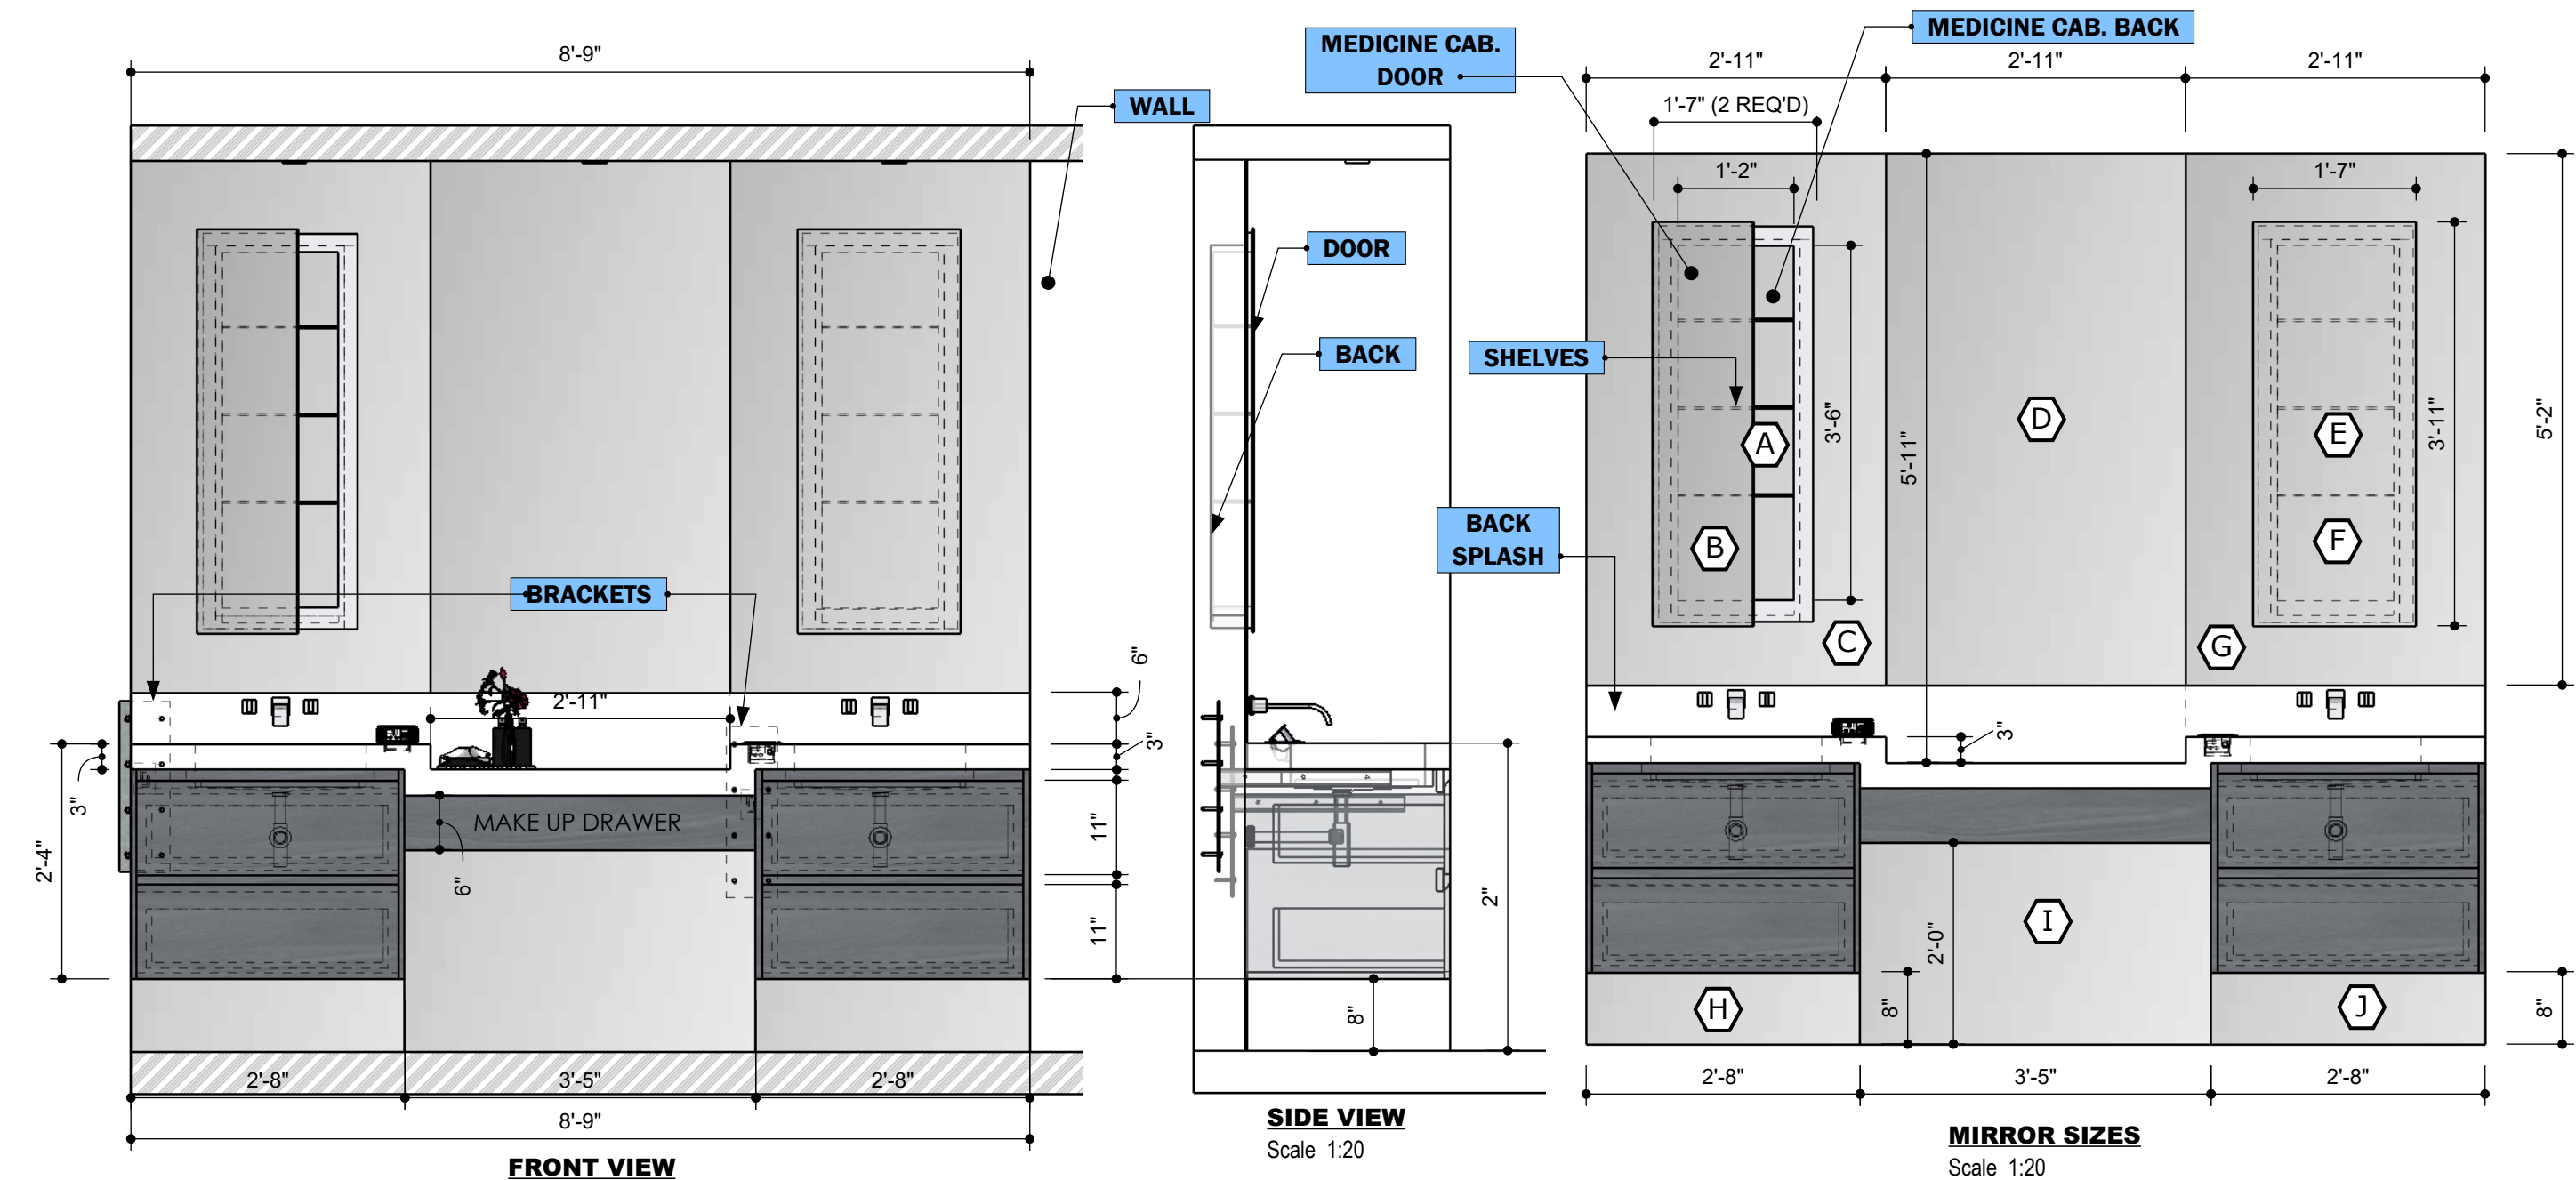

001

THE FRAME OF THE MEDICINE CABINETS SHOULD HAVE AN OPENING WHERE THE CABINET WILL BE INSERTED AND A 3/4" BEVEL TO COVER THE RADIUS OF THE INTERIOR GLASS CUTOUTS.

- | | |
|----------------------------|----------------------------|
| (A) MEDICINE CABINET BACK | (F) MEDICINE CABINET DOOR |
| (B) MEDICINE CABINET DOOR | (G) MEDICINE CABINET FRAME |
| (C) MEDICINE CABINET FRAME | (H) SIDE LOWER MIRROR |
| (D) FIXED CENTER MIRROR | (I) CENTER LOWER MIRROR |
| (E) MEDICINE CABINET BACK | (J) SIDE LOWER MIRROR |

THIS DRAWING IS A DESIGN CONCEPT
FOR APPROVAL