


3701 MIRAMAR

JUNIOR CLOSETS

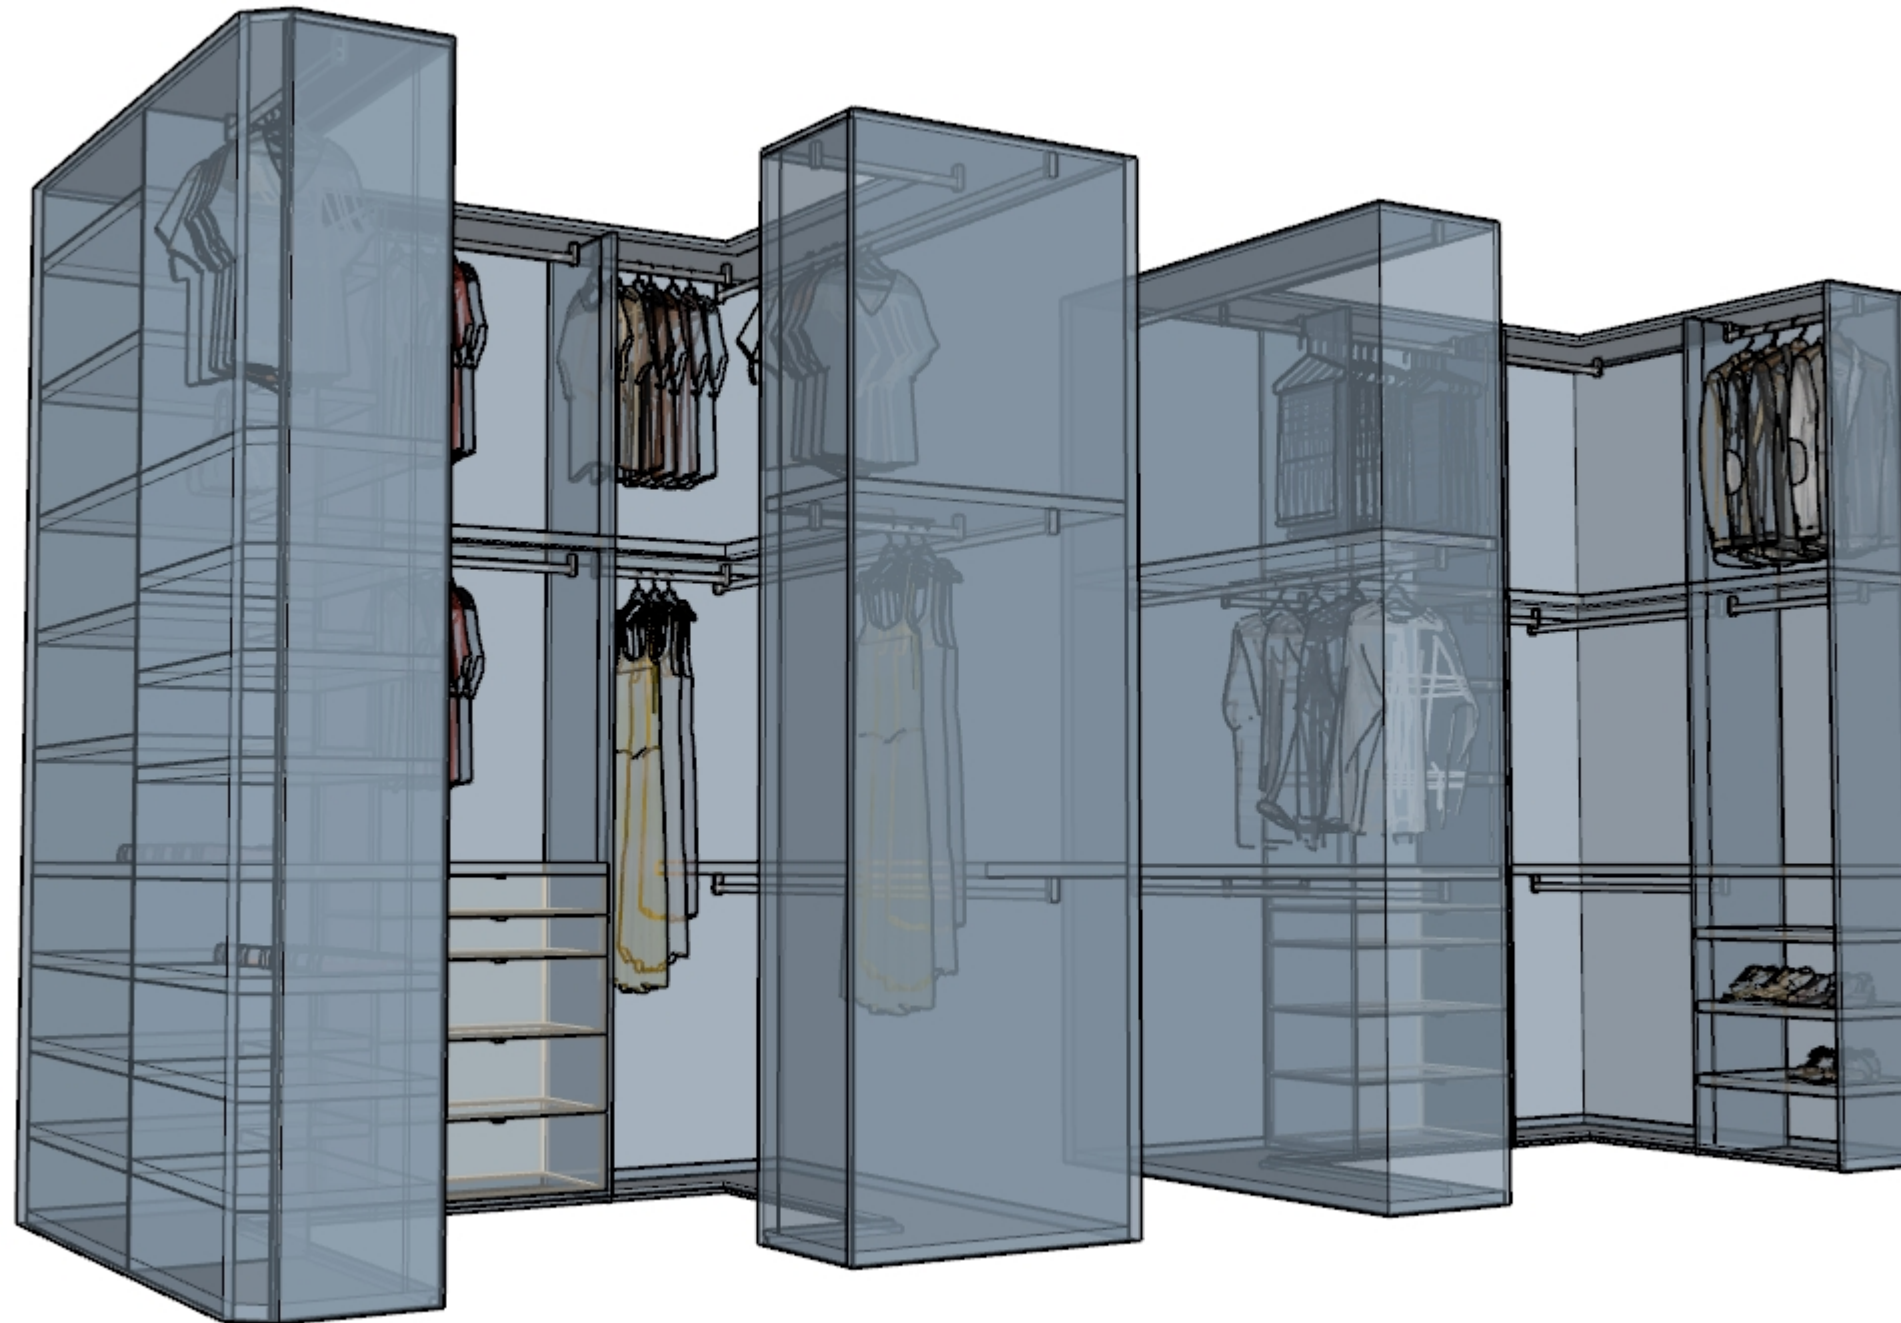

PROGRESS DRAWING

This presentation is not intended to be used for contract pricing or fabrication purposes. All content is subject to change.

DISCARD ALL PRESENTATIONS THAT WERE MADE ON THIS ITEM PRIOR TO THE DATE BELOW:

03/28/2022

NOTES

The drawings included in presentations may not be scaled. The numerical dimensions represent correct measurements. All dimensions are given from finished floor and finished wall unless otherwise noted. All design ideas, drawings and plans represented here are owned by the property of **WESTHAVEN CONSTRUCTION SERVICES**. Above suggested electrical and plumbing locations, must be verified in field.

PROJECT

**3701
MIRAMAR**

PAGE NAME

Cover Page

DESIGN BY

J. ALONSO

DRAWING BY

A. QUINTERO

CREATED

03/ 28/ 2022

MODIFIED

03/28/2022

CLIENT

JOEL & YOLY ALONSO

ADDRESS

0000
FI, 33000



8254 NW SOUTH RIVER DRIVE, MEDLEY, FL 33166
All rights reserved.



PROGRESS DRAWING

ALL MEASUREMENTS MUST BE VERIFIED IN FIELD

This drawing is not intended to be used for contract pricing or fabrication purposes. All content is subject to change.


DISCARD ALL DRAWINGS THAT WERE MADE ON THIS ITEM PRIOR TO THE DATE BELOW:

03/28/2022


NOTES

Drawings may not be scaled. The numerical dimensions represent correct measurements. All dimensions are given from finished floor and finished wall unless otherwise noted. All design ideas, drawings and plans represented here are owned by the property of **WESTHAVEN CONSTRUCTION SERVICES**. All rights reserved. Above suggested electrical and plumbing locations, must be verified in field.


- A SHOES**
- B BAGS**

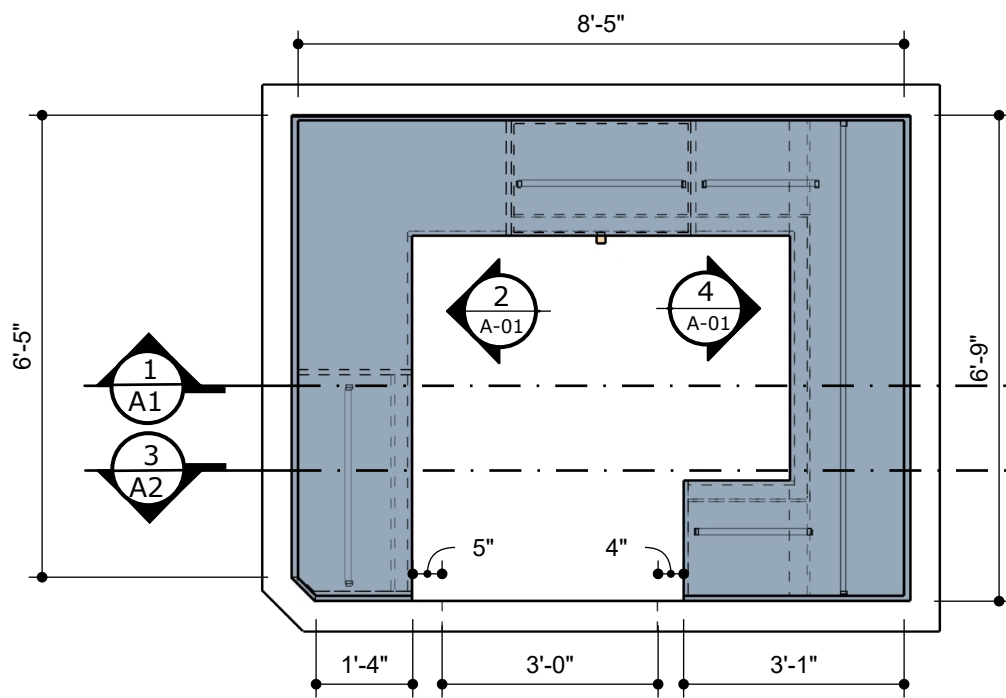


JUNIOR CLOSET
FRONT VIEW
Scale 1:32

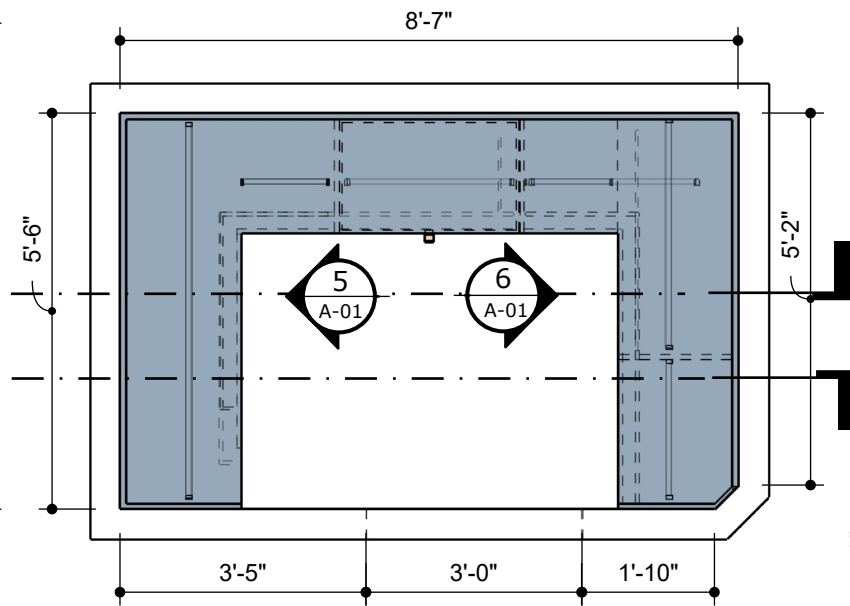


GUEST CLOSET
FRONT VIEW
Scale 1:32

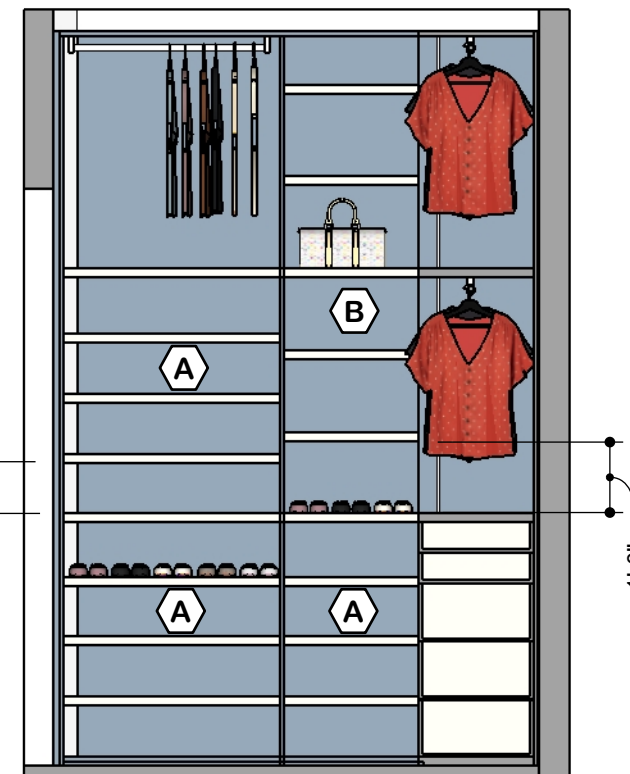


VIEW 2
Scale 1:32

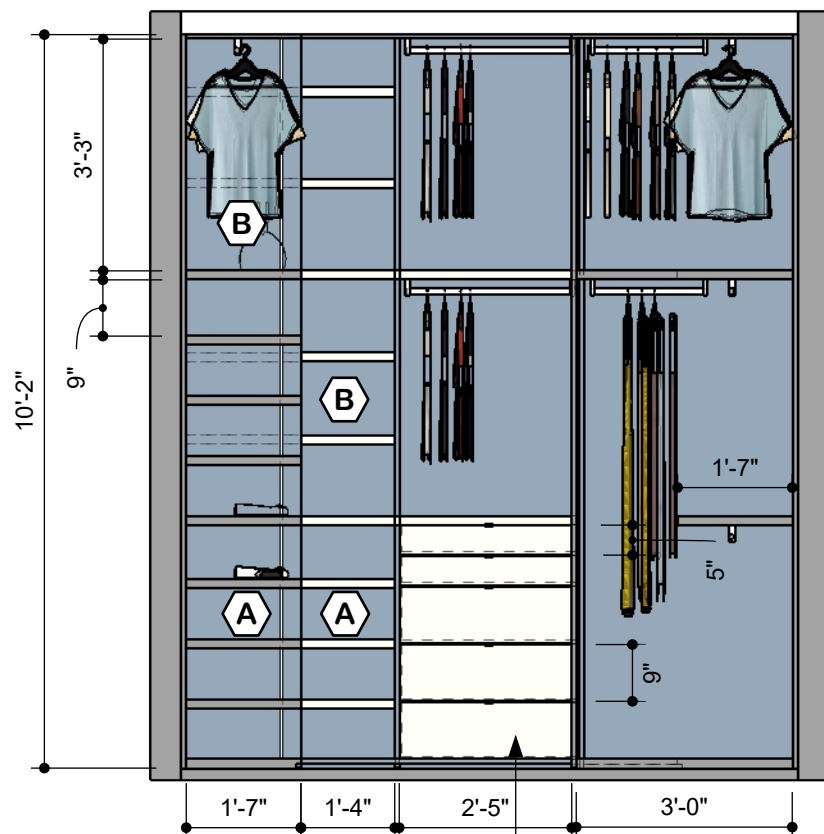

SECTION 1
Scale 1:32

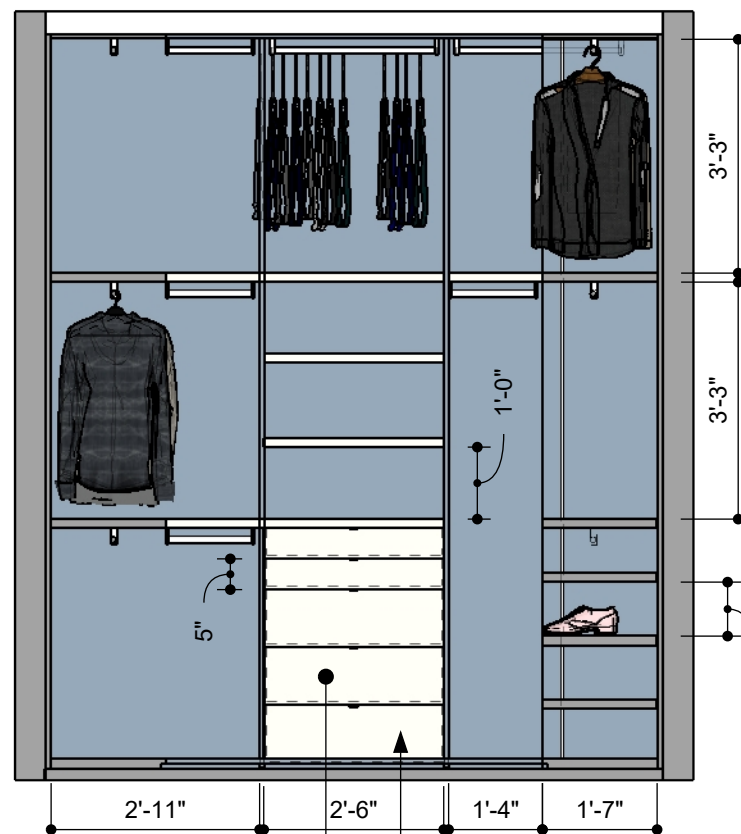

FINISH (Shelves & Drawers)
Brushed Brass
EGGER / F784 ST2

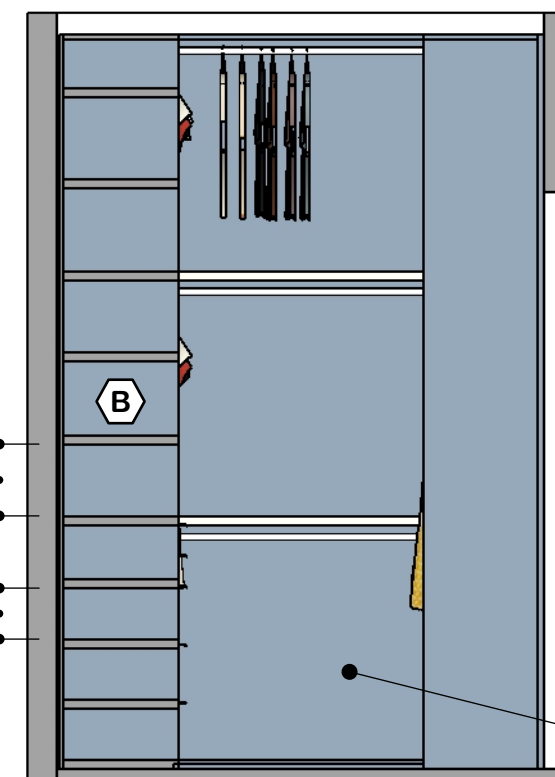

VIEW 4
Scale 1:32

FINISH
Lava Grey
EGGER / U741 ST9



PROGRESS DRAWING

ALL MEASUREMENTS MUST BE VERIFIED IN FIELD

This drawing is not intended to be used for contract pricing or fabrication purposes. All content is subject to change


DISCARD ALL DRAWINGS THAT WERE MADE ON THIS ITEM PRIOR TO THE DATE BELOW:

03/28/2022


NOTES

Drawings may not be scaled. The numerical dimensions represent correct measurements. All dimensions are given from finished floor and finished wall unless otherwise noted. All design ideas, drawings and plans represented here are owned by the property of **WESTHAVEN CONSTRUCTION SERVICES**. All rights reserved. Above suggested electrical and plumbing locations, must be verified in field.


- A SHOES**
- B BAGS**

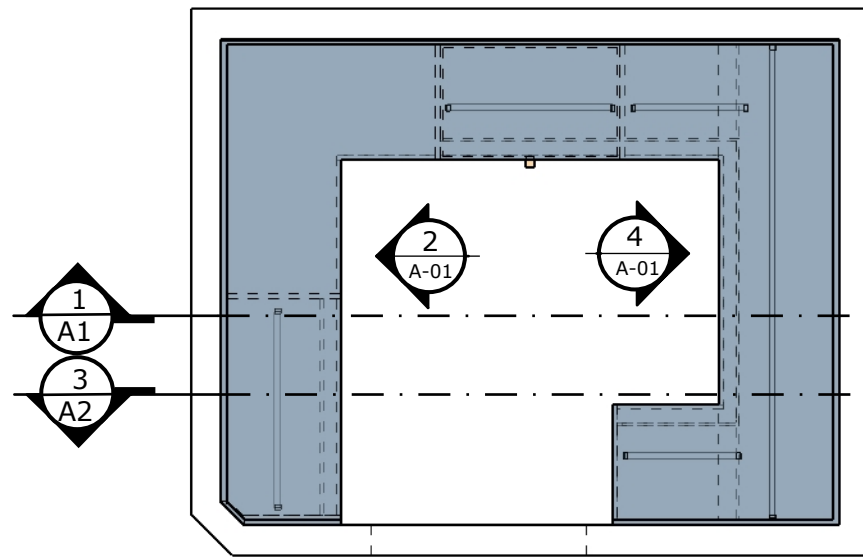


JUNIOR CLOSET
FRONT VIEW
Scale 1:32

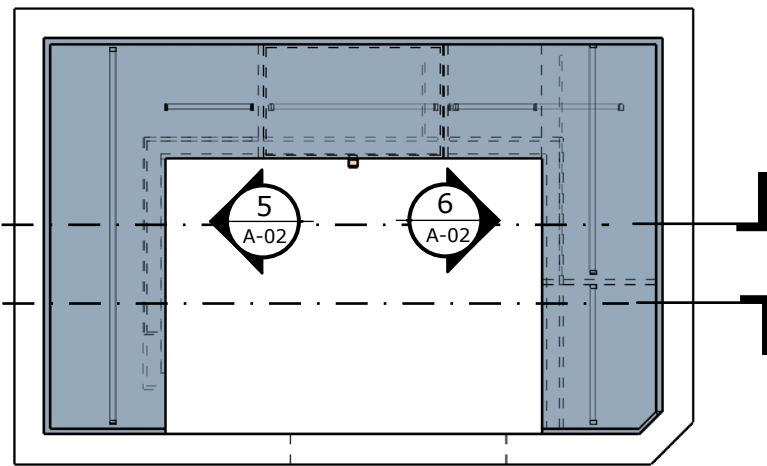


GUEST CLOSET
FRONT VIEW
Scale 1:32

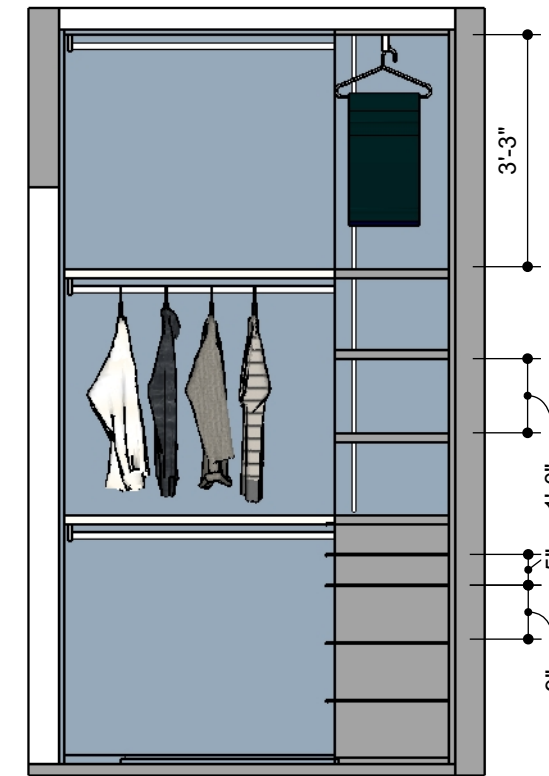

VIEW 5
Scale 1:32

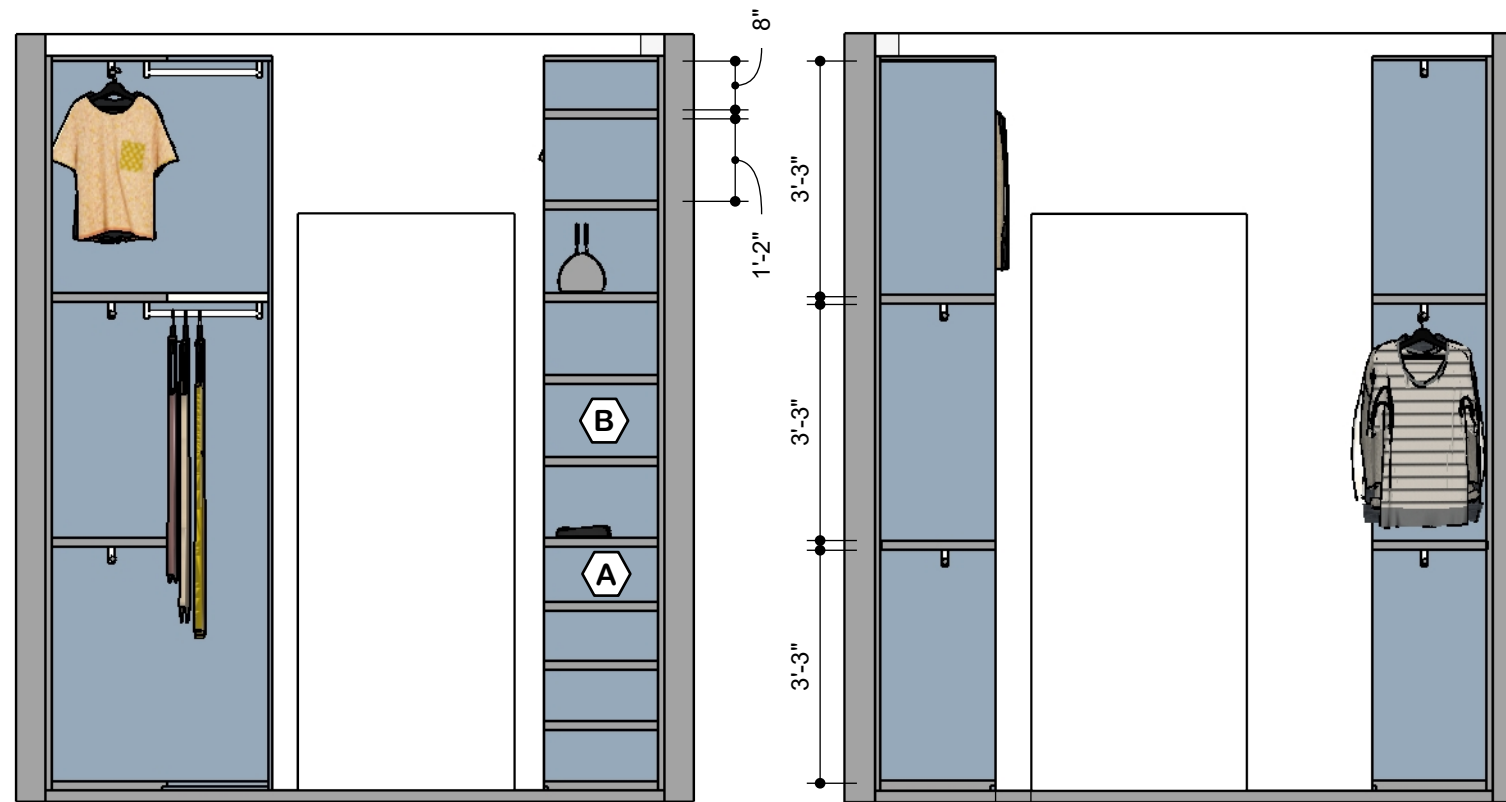

SECTION 3
Scale 1:32

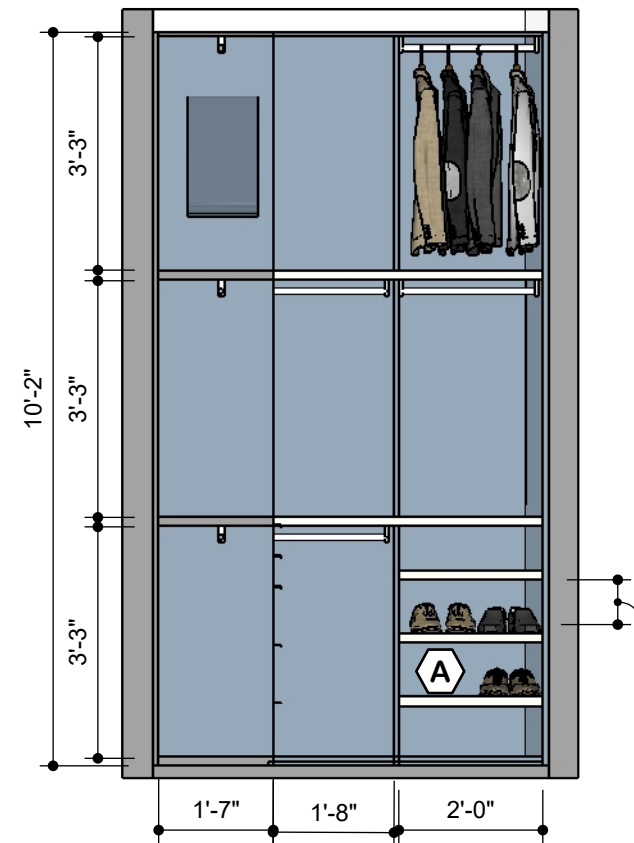

VIEW 6
Scale 1:32