



FRONT VIEW
Scale 1:16

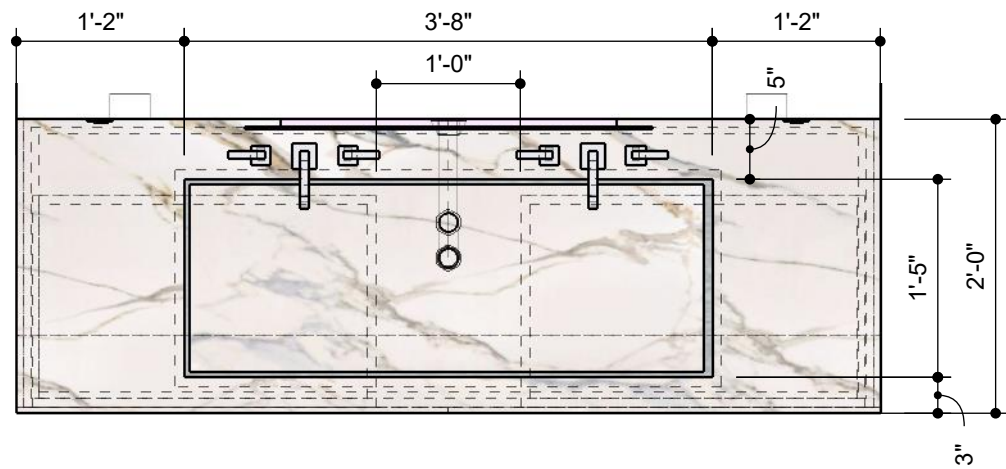


TOP VIEW
Scale 1:16

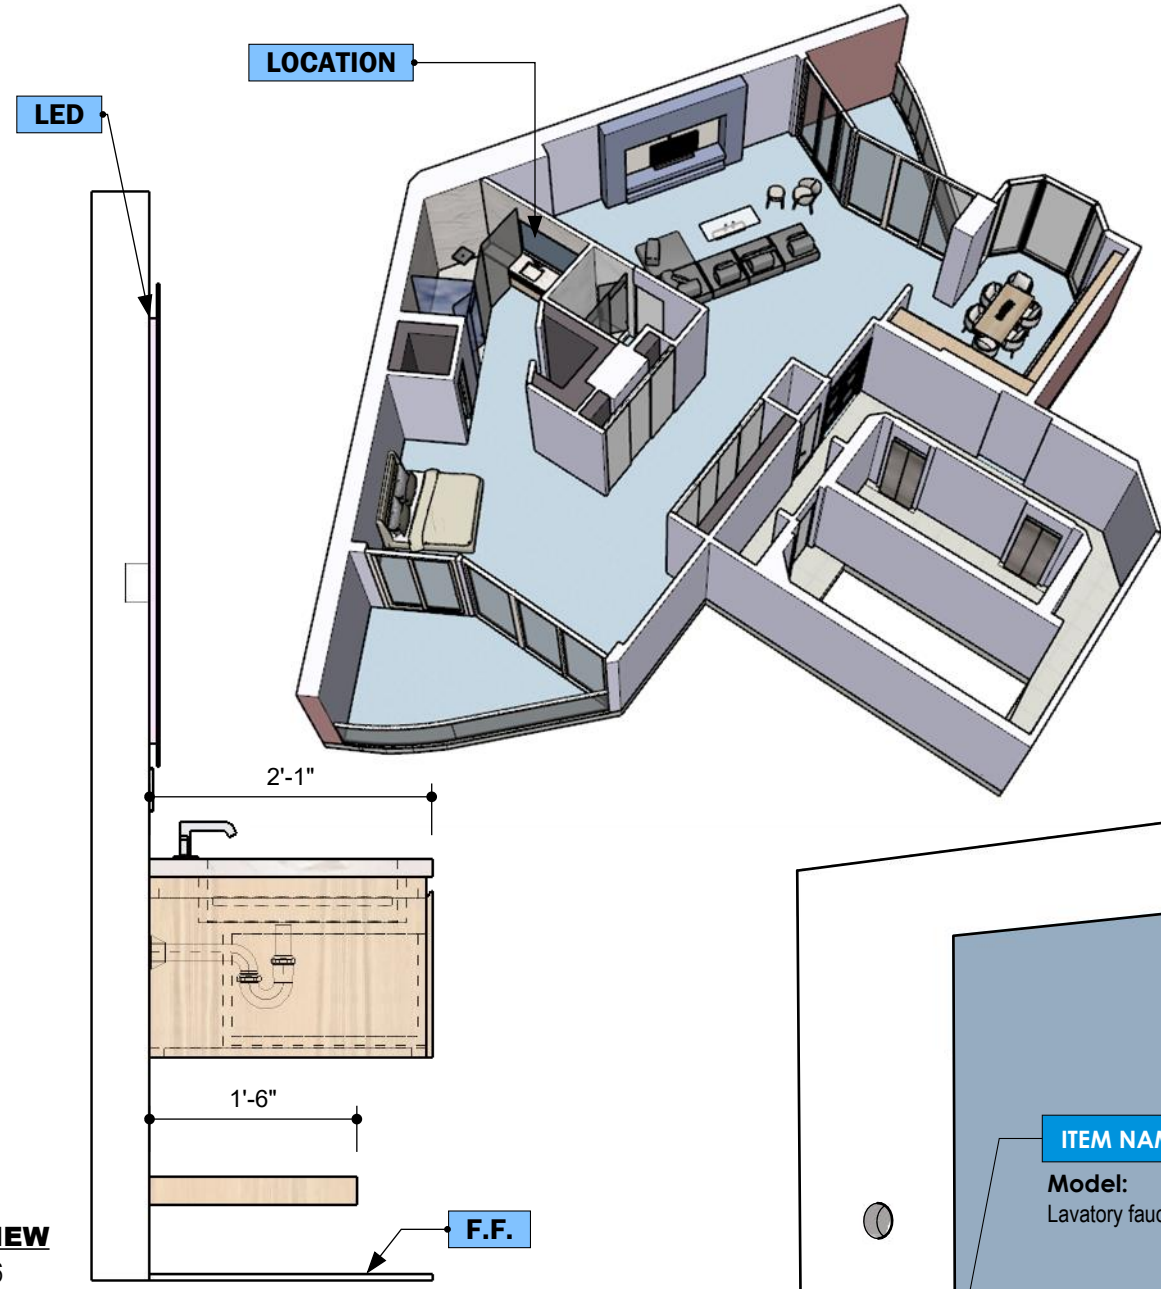

	FINISH	SELLER
T.B.D	INALCO STORM GRIS NATURAL	
	Item No: L10954	

	FINISH	SELLER
T.B.D	TAUPE GRAY	
	Item No: U750 ST9	

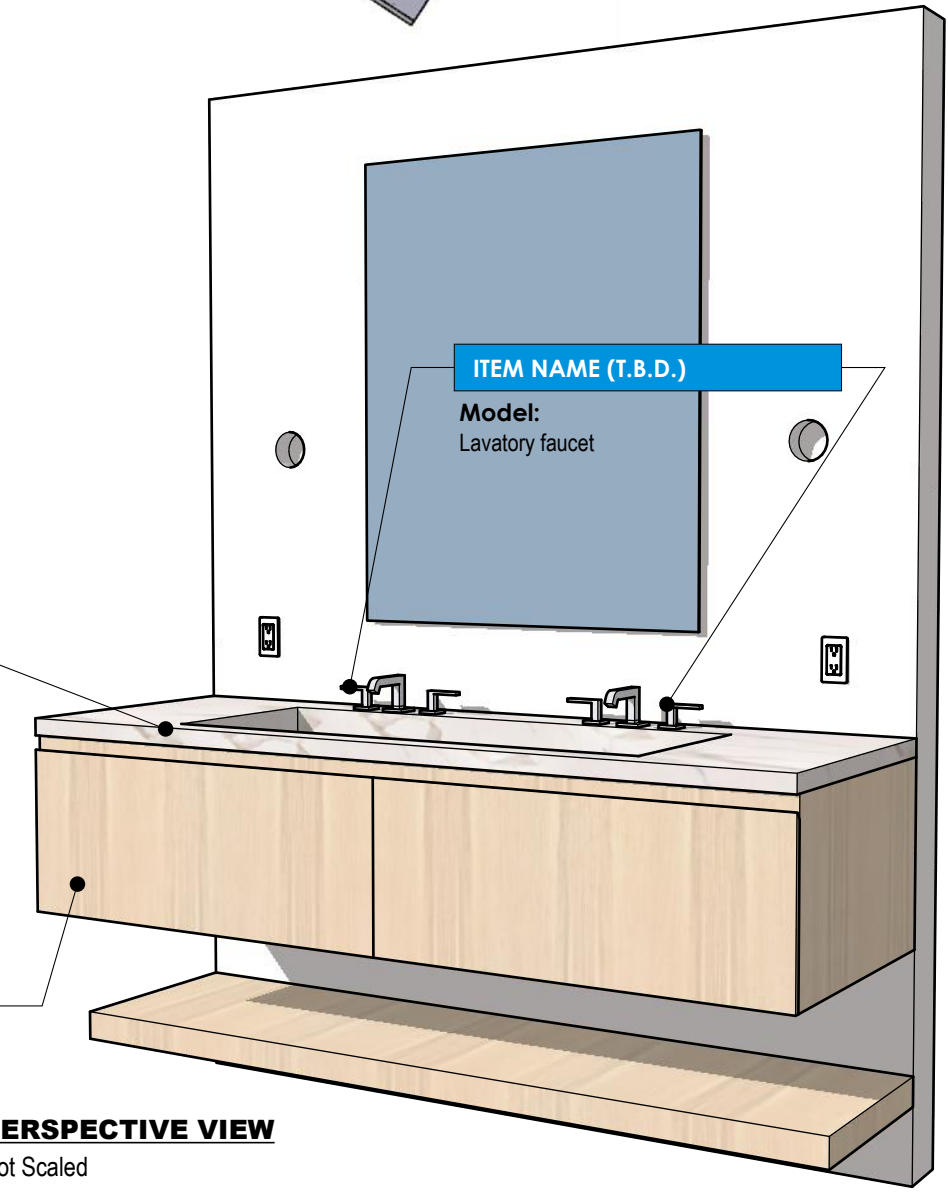

PERSPECTIVE VIEW
Not Scaled

PROGRESS DRAWING

ALL MEASUREMENTS MUST BE VERIFIED IN FIELD
This drawing is not intended to be used for contract pricing or fabrication purposes. All content is subject to change.

DISCARD ALL DRAWINGS THAT WERE MADE ON THIS ITEM PRIOR TO THE DATE BELOW:
10/16/2023

NOTES
Drawings may not be scaled. The numerical dimensions represent correct measurements. All dimensions are given from finished floor and finished wall unless otherwise noted. All design ideas, drawings and plans represented here are owned by the property of WESTHAVEN CONSTRUCTION SERVICES. All rights reserved. Above suggested electrical and plumbing locations, must be verified in field.



WESTHAVEN
CONSTRUCTION SERVICES, INC.

CLIENT
MICHAEL PULVER
0000
FL, 33000

ISSUE
06/14/2022
RE - ISSUE
MM.DD.YY

DESIGN BY
Joel A.
DRAWN BY
Abel Q.

DESCRIPTION
MASTER VANITY
PAGE NAME
PLAN & LOCATION

PROJECT No
3906
PROJECT NAME
PORTOFINO