


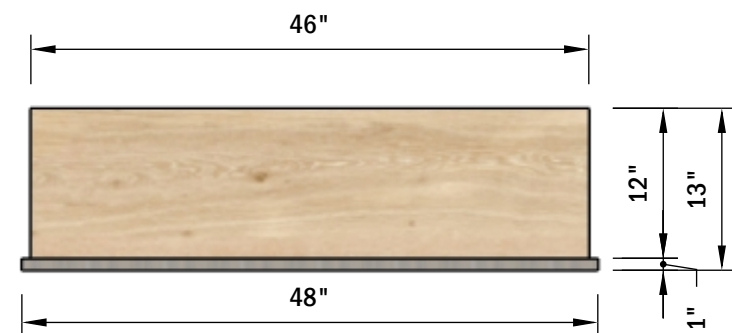

FRONT VIEW

Scale 1:16




TOP VIEW

Scale 1:16

NOTE:
Rendered accessories are for visualization only and not included in Westhaven Construction's scope.


SHELVES
(5 REQ'D)

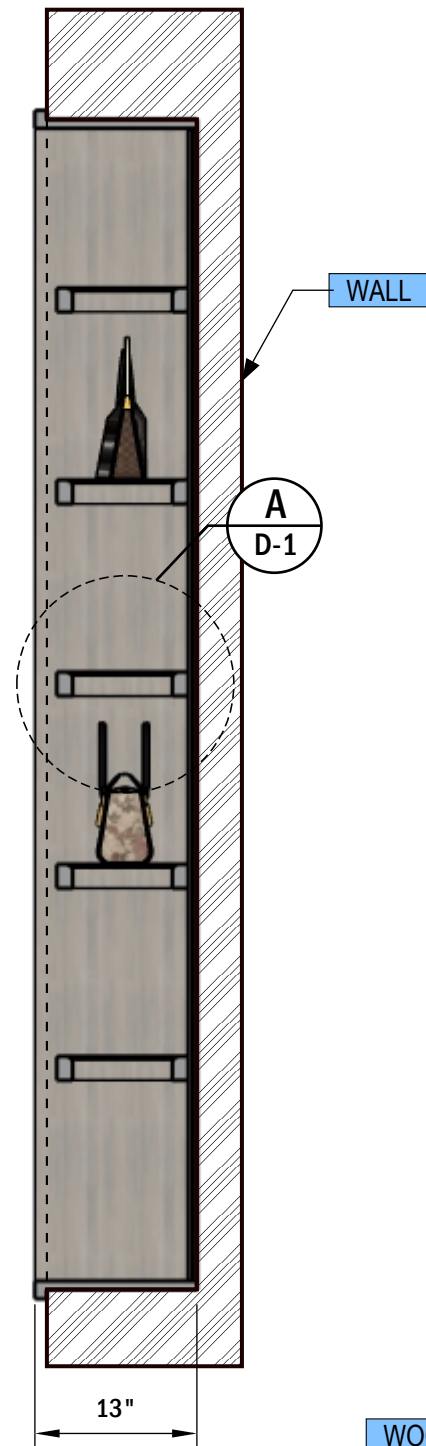

SECTION A

Scale 1:16

WALL

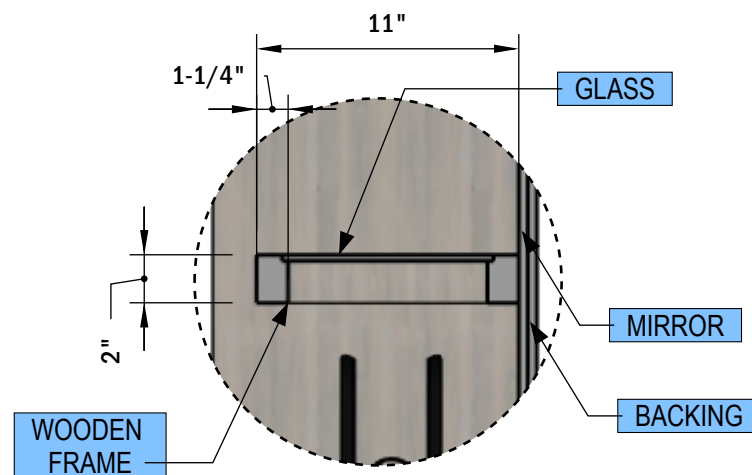


DETAIL A

Scale 1:00

SHELF

WOODEN
FRAME

LOCATION

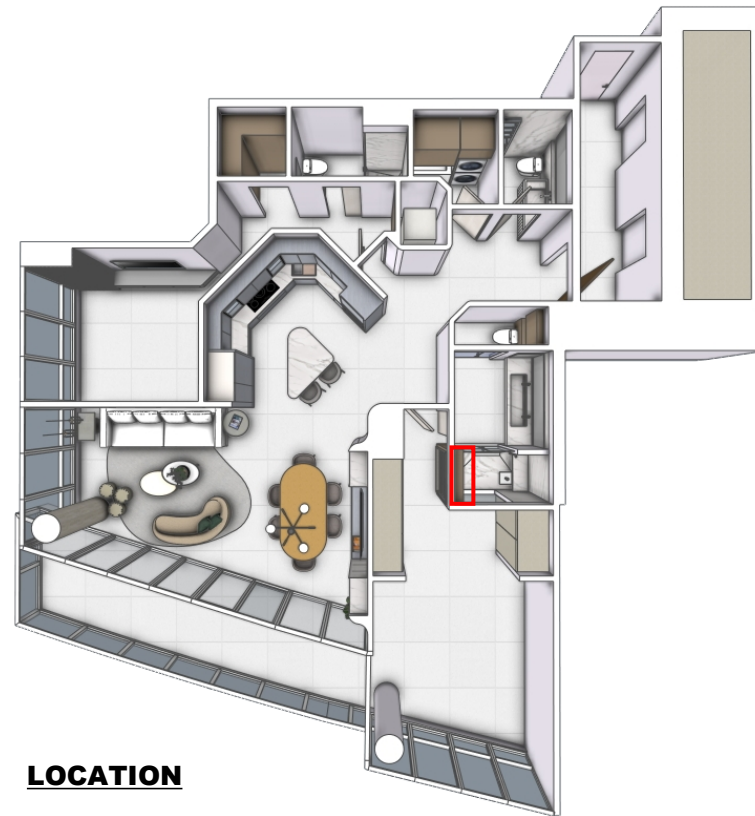

PERSPECTIVE VIEW

Not Scaled

© 2025 All images, prints and descriptions included herein are the property of WESTHAVEN CN.

**THIS PROJECT
HAS BEEN
APPROVED**

C.LAUNDER

OWNER

DATE:

October 17, 2025

© 2025 WHCN

2104 CONTINUUM SOUTH
0000 Ft, 33000

ISSUE
September 17, 2025
RE - ISSUE
October 17, 2025

DESIGN BY
J. Alonso
OWNER
MAS
DRAWN BY
A.Quintero
PAGE NAME
COVER

DESIGN CONCEPT

**ALL MEASUREMENTS
MUST BE
VERIFIED IN FIELD**

DISCARD ALL DRAWINGS THAT
WERE MADE ON THIS ITEM PRIOR
TO THE DATE BELOW:

October 17, 2025

This drawing is not intended to be used
for contract pricing or fabrication
purposes.
All content is subject to change

D - 1

BAG SHELVES