

3106

CONTINUUM SOUTH

MASTER BED



IMAGE 1
© WESTHAVEN CN

DESIGN CONCEPT

This presentation is not intended to be used for contract pricing or fabrication purposes. All content is subject to change.

DISCARD ALL PRESENTATIONS THAT WERE MADE ON THIS ITEM PRIOR TO THE DATE BELOW:

09/28/2023

NOTES

The drawings included in presentations may not be scaled. The numerical dimensions represent correct measurements. All dimensions are given from finished floor and finished wall unless otherwise noted. All design ideas, drawings and plans represented here are owned by the property of WESTHAVEN CONSTRUCTION SERVICES. Above suggested electrical and plumbing locations, must be verified in field.

PROJECT
3106
CONTINUUM SOUTH

PAGE NAME
COVER PAGE

DESIGN BY
J. ALONSO

DRAWING BY
A. QUINTERO

CREATED
09/ 27/ 2022


MODIFIED
09/28/2023

CLIENT
STEVEN MICHAELSON

ADDRESS
0000
FL, 33000



8254 NW SOUTH RIVER DRIVE, MEDLEY, FL 33166

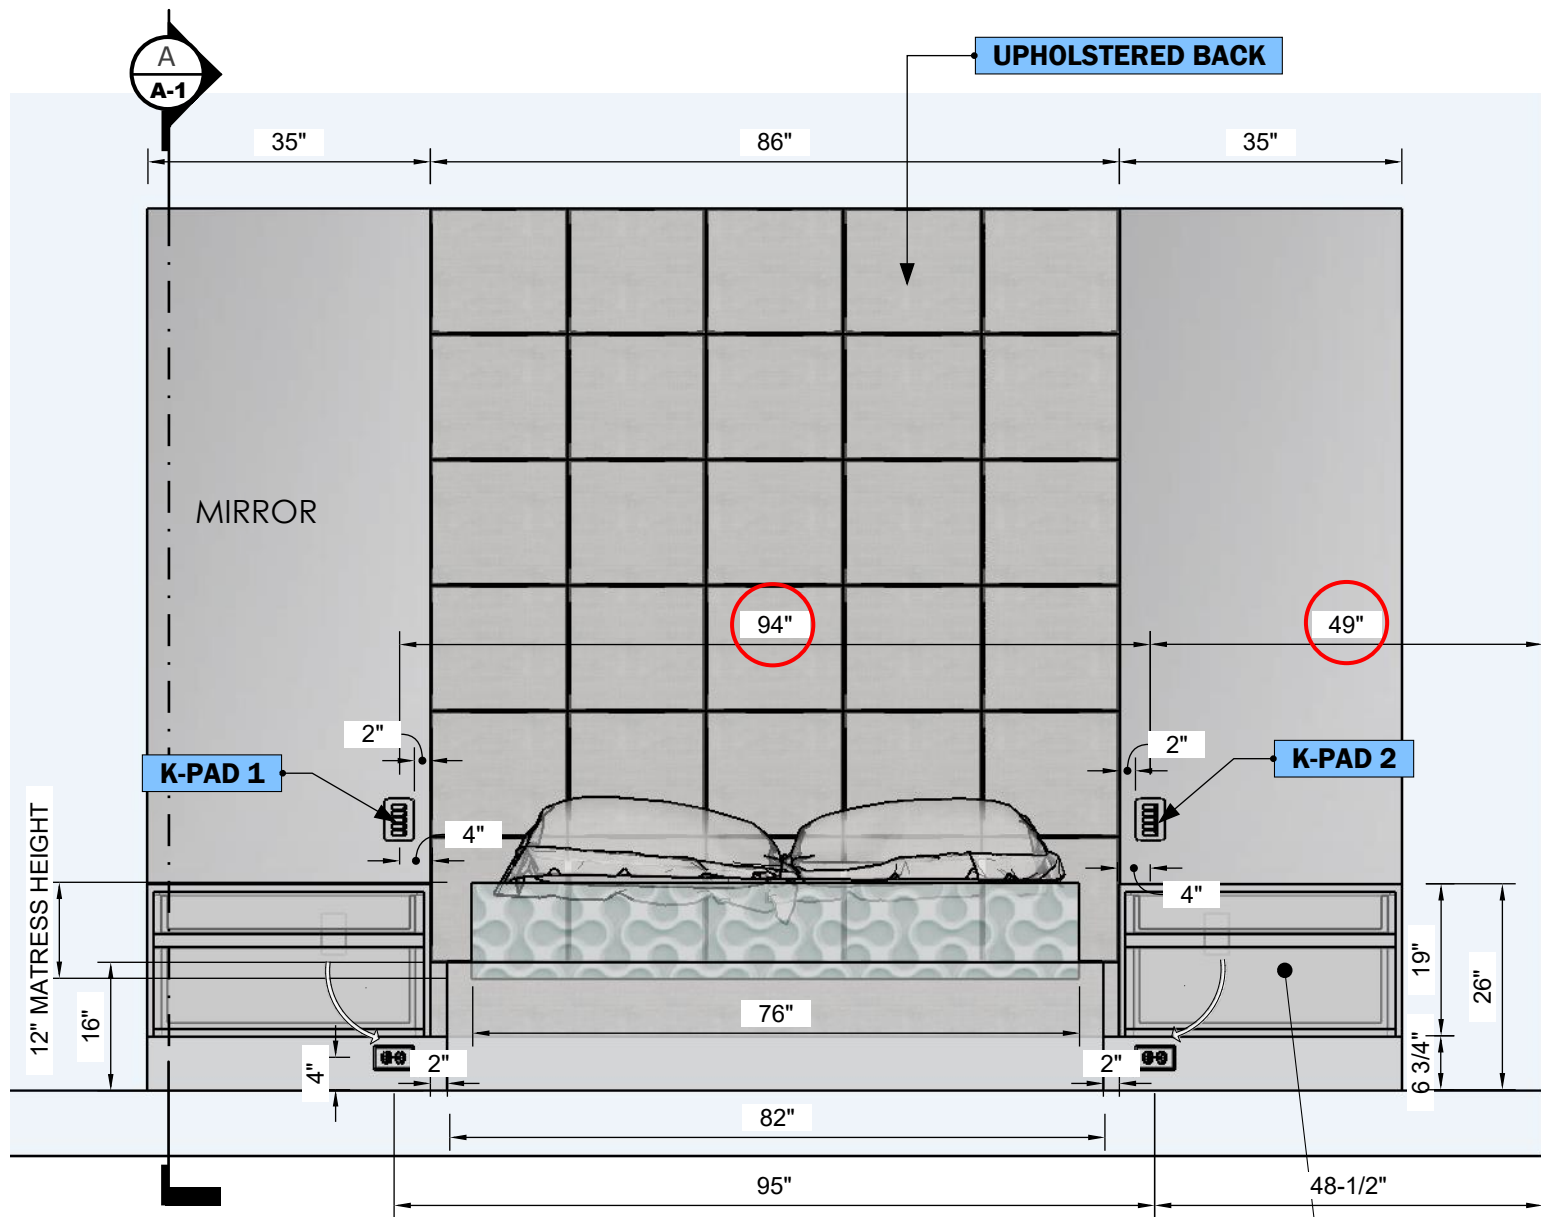



THIS IS NOT A SHOP DRAWING

All Measurements must be **VERIFIED IN FIELD**

In this drawing the position of the K-Pads is updated at the owner's request. When tested on site, the owner understood that the current position of the k pads means that they are too far away and he cannot reach them comfortably. It is decided to relocate the K-Pads at a distance of 2 inches from the inner edge of each mirror to the edge of the k pads.

NOTE TO THE SUPERVISOR

Henry, you need to pay attention to the measurements in place so as not to fail with the distance that the client wants to comfortably reach the K-pads.

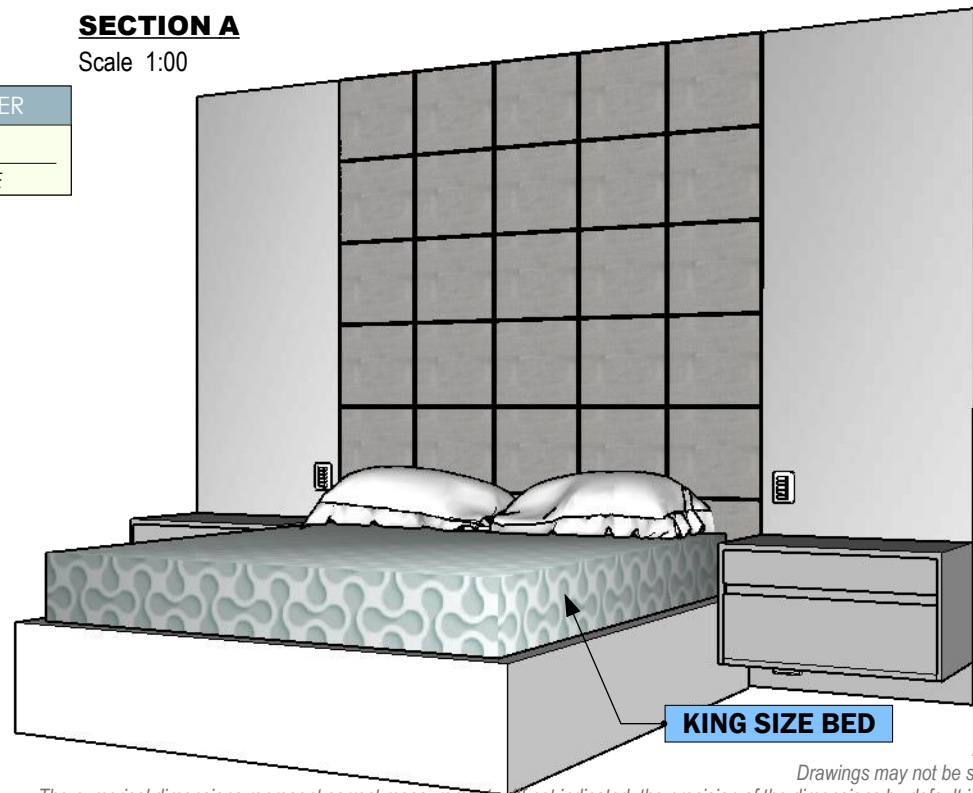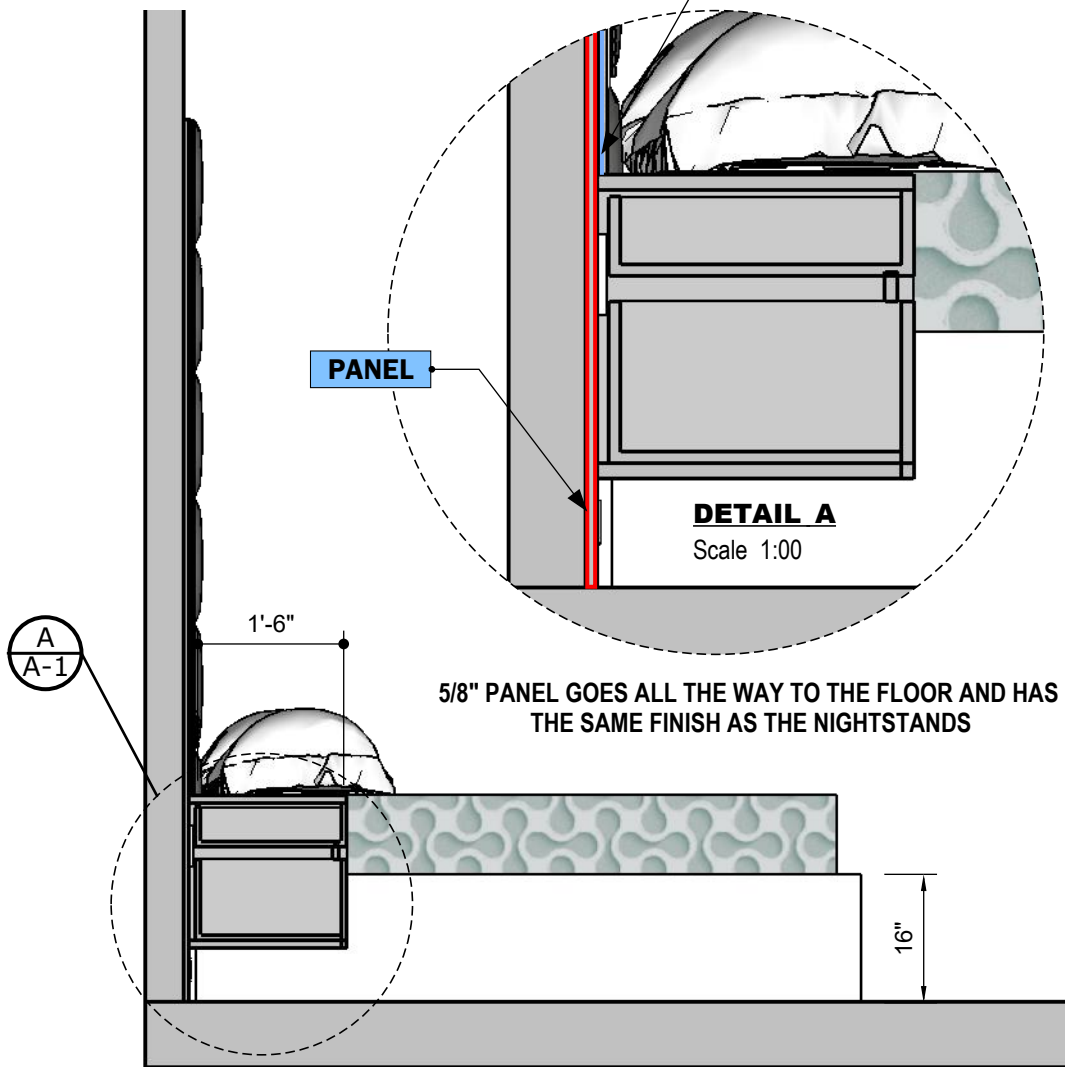

NOTE

Drawings may not be scaled.

The numerical dimensions represent correct measurements. (If not indicated, the precision of the dimensions by default is to 1")

All design ideas, drawings and plans represented here are owned by the property of WESTHAVEN CONSTRUCTION SERVICES, INC. All rights reserved. Above suggested electrical and plumbing locations, must be verified in field.