



MIRROR

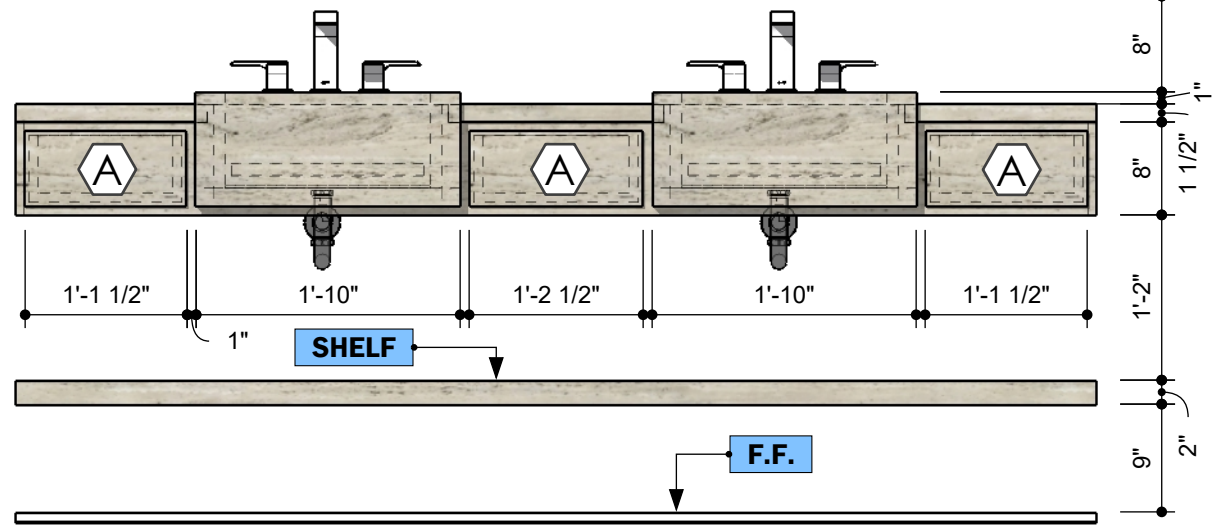

FRONT VIEW

Scale 1:16

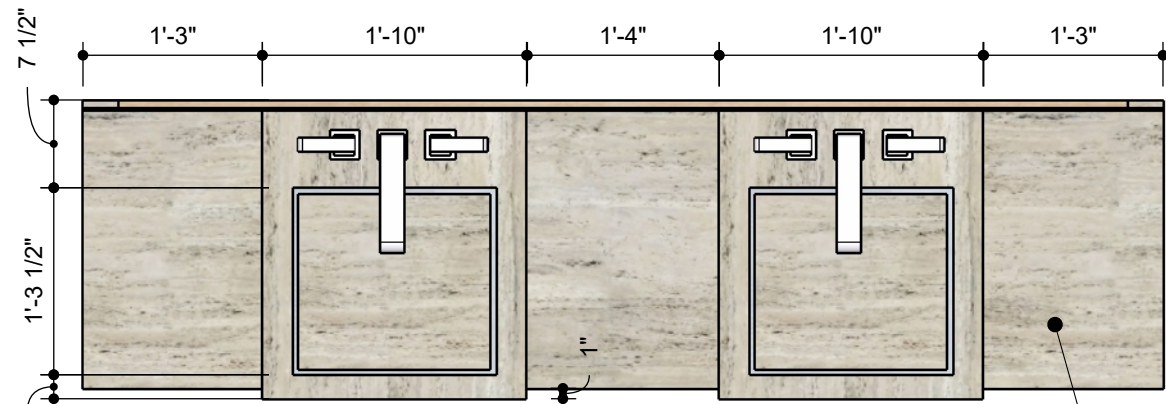


TOP VIEW

Scale 1:16


A DRAWERS

T.B.D	FINISH	SELLER
	STONE	
Item No:		

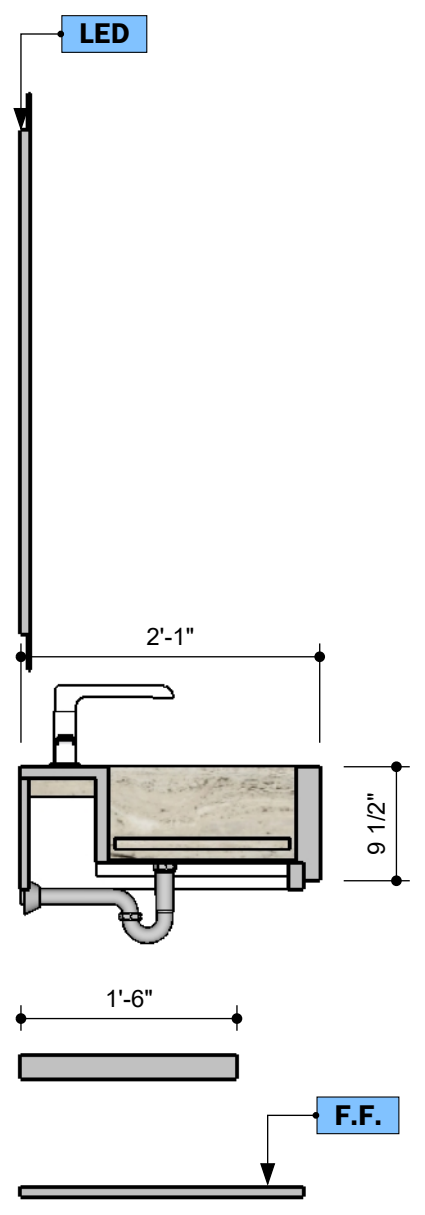

SIDE VIEW

Scale 1:16

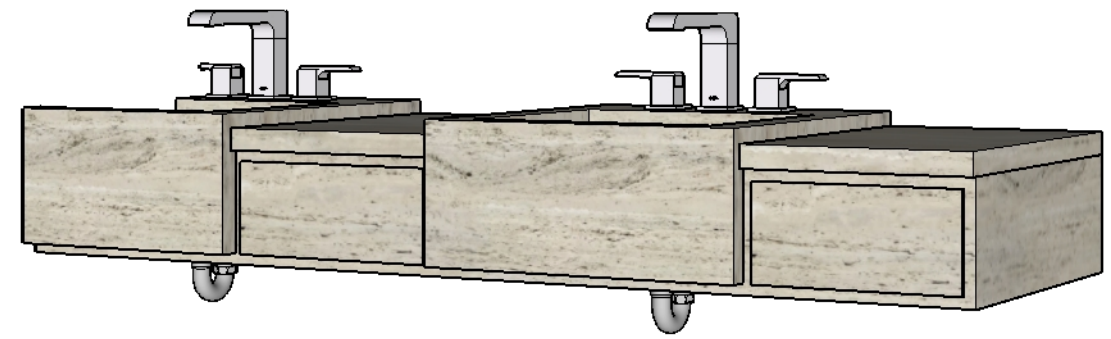

PERSPECTIVE VIEW

Not Scaled

DESIGN CONCEPT

ALL MEASUREMENTS MUST BE VERIFIED IN FIELD

This drawing is not intended to be used for contract pricing or fabrication purposes. All content is subject to change.

DISCARD ALL DRAWINGS THAT WERE MADE ON THIS ITEM PRIOR TO THE DATE BELOW:

10/17/2022

NOTES

Drawings may not be scaled. The numerical dimensions represent correct measurements. All dimensions are given from finished floor and finished wall unless otherwise noted.

All design ideas, drawings and plans represented here are owned by the property of

WESTHAVEN CONSTRUCTION SERVICES.

All rights reserved. Above suggested electrical and plumbing locations, must be verified in field.



WESTHAVEN
CONSTRUCTION SERVICES, INC.

CLIENT
IRINA & DAVE
AZRAN
0000

ISSUE
10/17/2022
RE - ISSUE
MM,DD,YY

DESIGN BY
Joel A.
DRAWN BY
Abel Q.

DESCRIPTION
MASTER VANITY
PAGE NAME
PAGE No 1

PROJECT No
2001-02
PROJECT NAME
CONTINUUM SOUTH