

3701

MIRAMAR

TV STAND



DESIGN CONCEPT

This presentation is not intended to be used for contract pricing or fabrication purposes. All content is subject to change

DISCARD ALL PRESENTATIONS THAT WERE MADE ON THIS ITEM PRIOR TO THE DATE BELOW:

09/26/2022

NOTES

The drawings included in presentations may not be scaled. The numerical dimensions represent correct measurements. All dimensions are given from finished floor and finished wall unless otherwise noted. All design ideas, drawings and plans represented here are owned by the property of **WESTHAVEN CONSTRUCTION SERVICES**. Above suggested electrical and plumbing locations, must be verified in field.

PROJECT

**3701
MIRAMAR**

PAGE NAME

COVER PAGE

DESIGN BY

J. ALONSO

DRAWING BY

A. QUINTERO

CREATED

09/ 26/ 2022

MODIFIED

09/26/2022

CLIENT


JOEL & YOLY AQLONSO

ADDRESS


0000
FI, 33000



8254 NW SOUTH RIVER DRIVE, MEDLEY, FL 33166

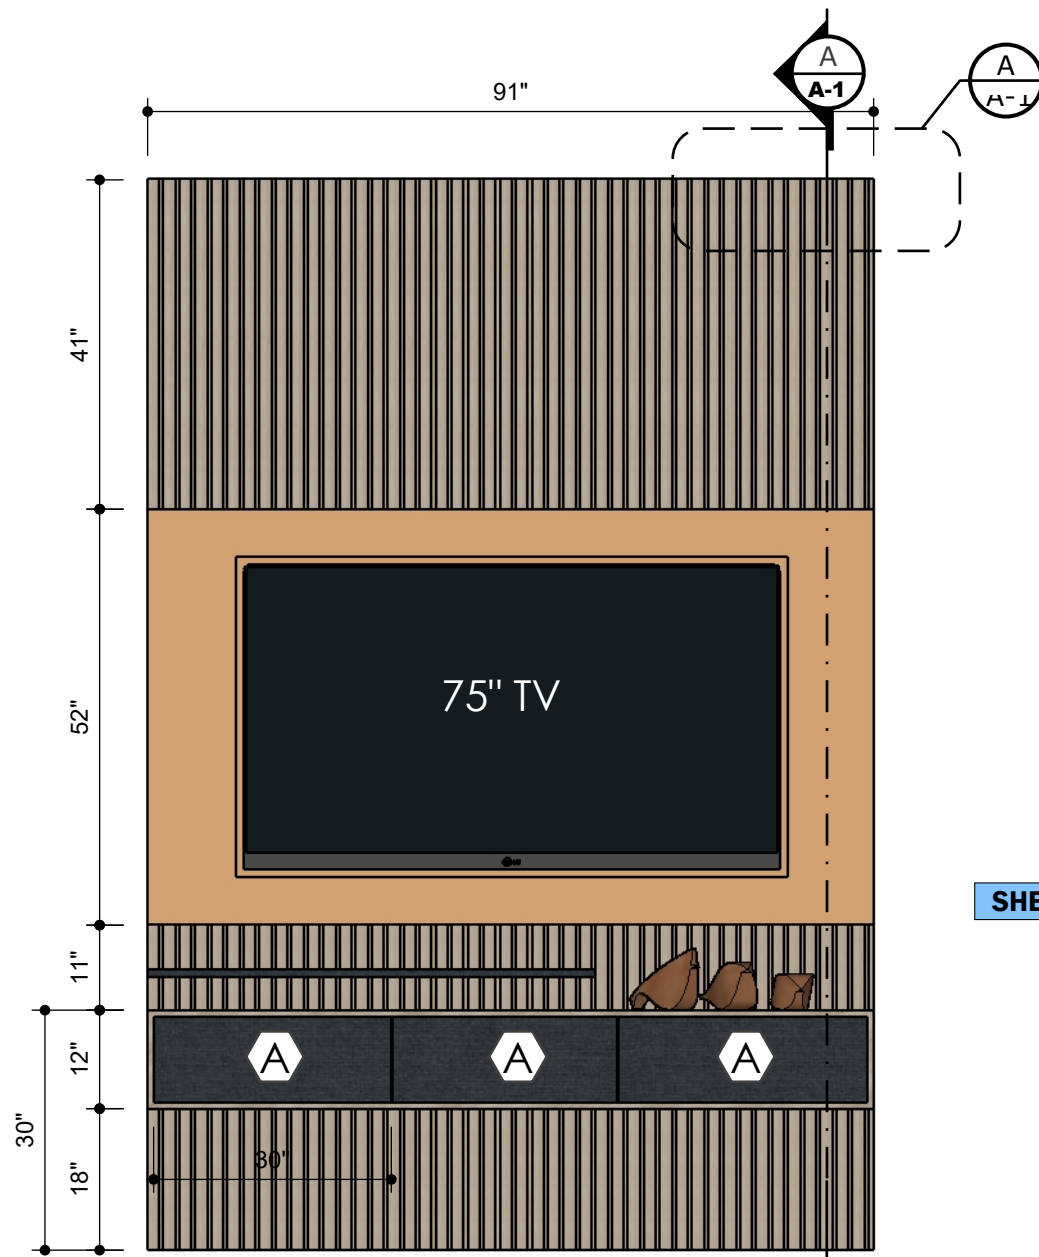


FRONT VIEW
Scale 1:24

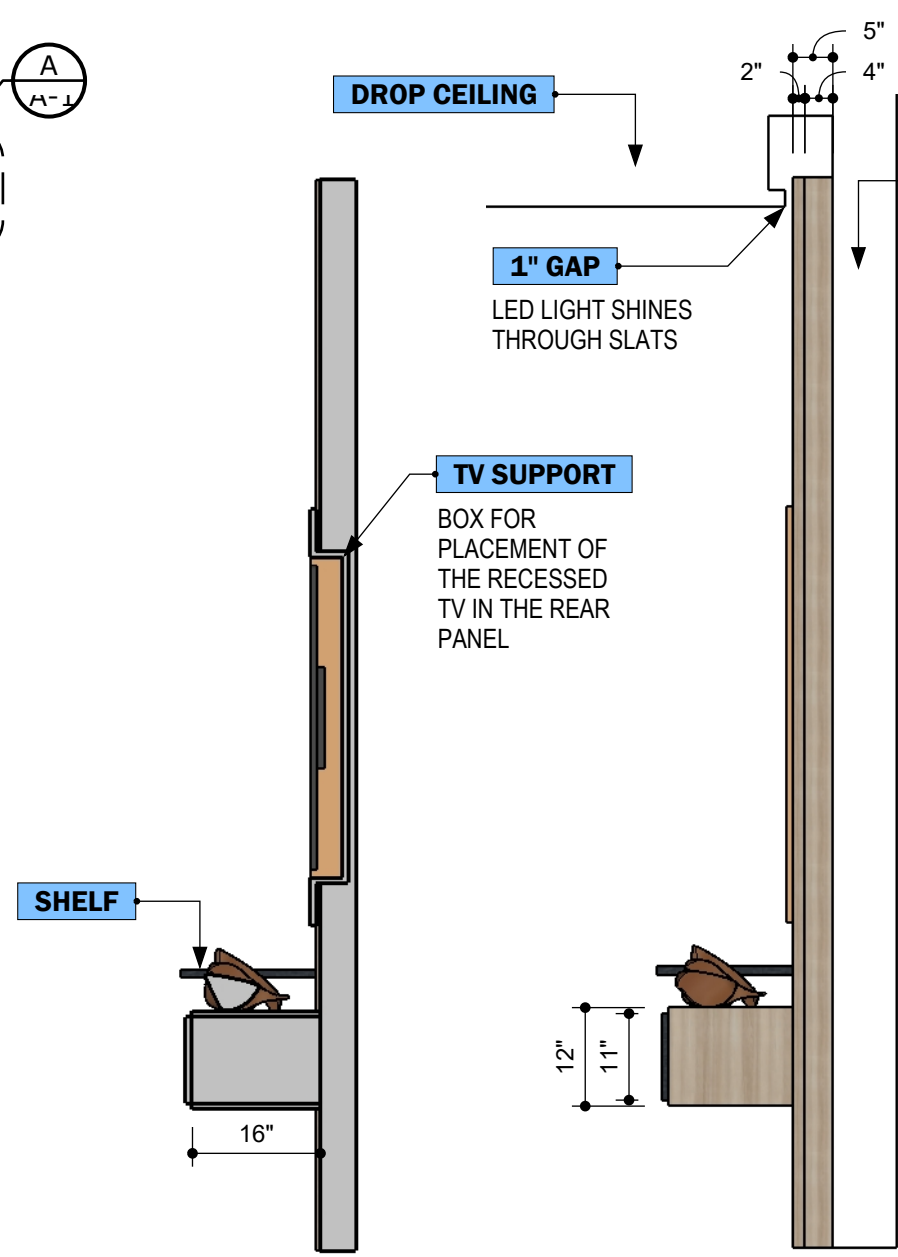


SECTION A
Scale 1:00


SIDE VIEW
Scale 1:24

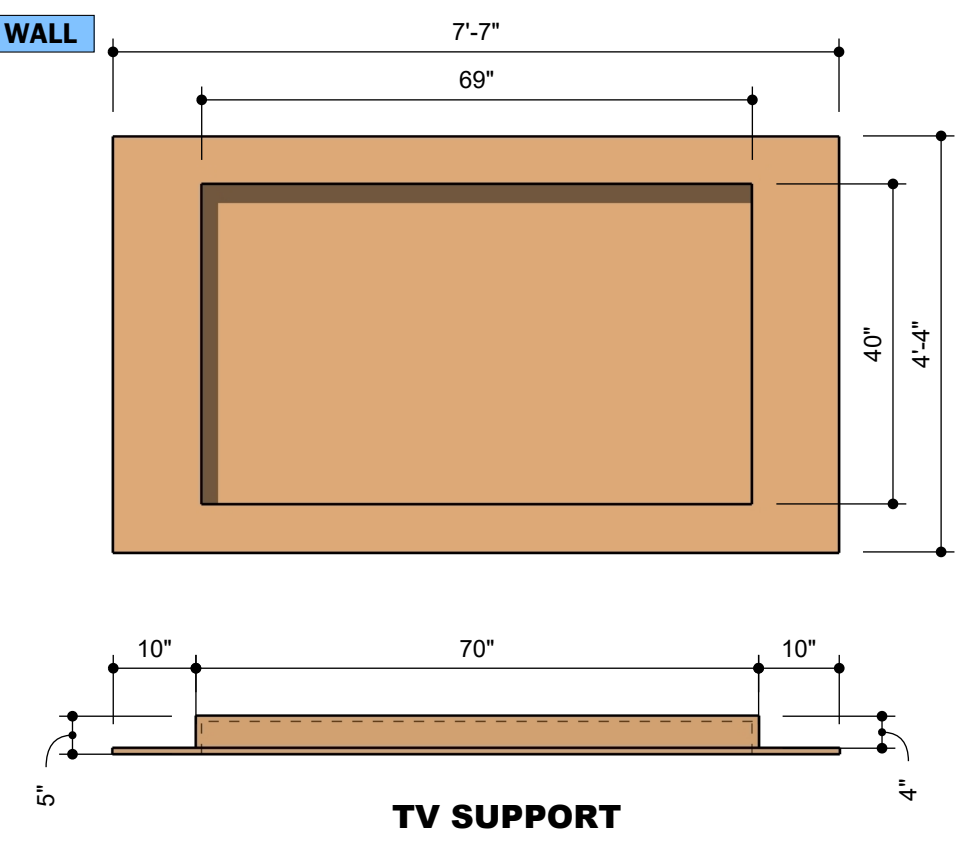

TV SUPPORT

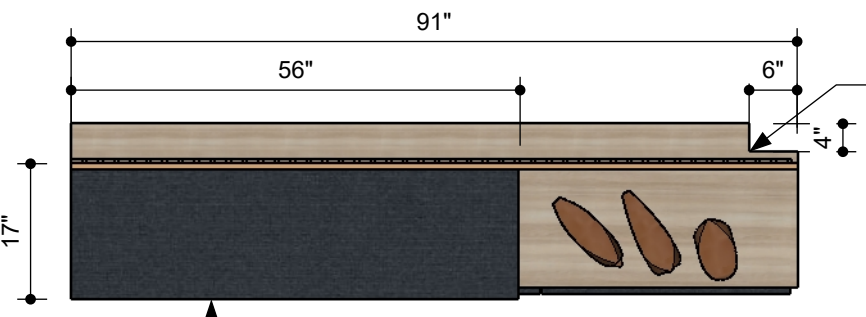

TOP VIEW
Scale 1:24

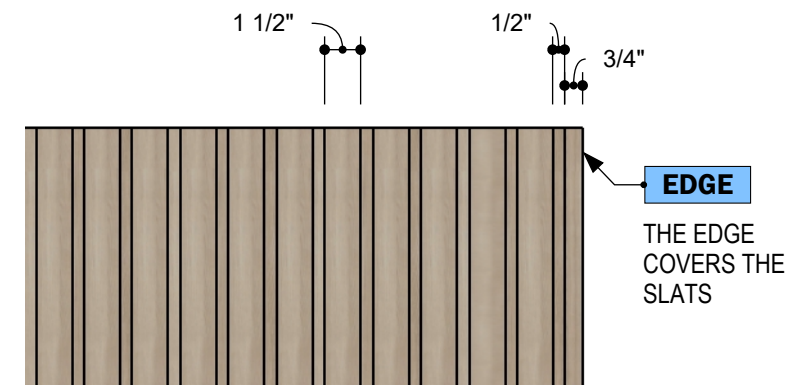

DETAIL A
Scale 1:00
1.5" X .5" @ 5"

DESIGN CONCEPT

ALL MEASUREMENTS MUST BE VERIFIED IN FIELD
This drawing is not intended to be used for contract pricing or fabrication purposes. All content is subject to change.

DISCARD ALL DRAWINGS THAT WERE MADE ON THIS ITEM PRIOR TO THE DATE BELOW:
09/26/2022

NOTES
Drawings may not be scaled. The numerical dimensions represent correct measurements. All dimensions are given from finished floor and finished wall unless otherwise noted. All design ideas, drawings and plans represented here are owned by the property of WESTHAVEN CONSTRUCTION SERVICES. All rights reserved. Above suggested electrical and plumbing locations, must be verified in field.



WESTHAVEN
CONSTRUCTION SERVICES, INC.

CLIENT
JOEL & YOLY
AQLONSO
0000

ISSUE
09/26/2022
RE - ISSUE
MM,DD,YY

DESIGN BY
Joel A.
DRAWN BY
Abel Q.

DESCRIPTION
TV STAND
PAGE NAME
PLANS

PROJECT No
3701
PROJECT NAME
MIRAMAR