



© 2026 All images, prints and descriptions included herein are the property of WESTHAVEN CN.



2400 W 84th St Unit # 20,  
Hialeah, FL 33016  
Ph. 305 556 1416  
[www.westhavencn.com](http://www.westhavencn.com)

# 110 COSMOPOLITAN

**DESIGN BY** J. Alonso  
**DRAWN BY** A. Quintero  
**OWNER** JD  
**PAGE NAME** COVER PAGE

**ISSUE** April 23, 2026  
**RE - ISSUE** April 24, 2026

## DESIGN CONCEPT

**ALL MEASUREMENTS  
MUST BE  
VERIFIED IN FIELD**

DISCARD ALL DRAWINGS THAT  
WERE MADE ON THIS ITEM  
PRIOR TO THE DATE BELOW:


**April 24, 2026**

This drawing is not intended to be used for contract pricing or fabrication purposes. All content is subject to change

**NOTE:**  
Rendered accessories are for visualization only and not included in Westhaven Construction's scope.


COVER PAGE

STOREFRONTS

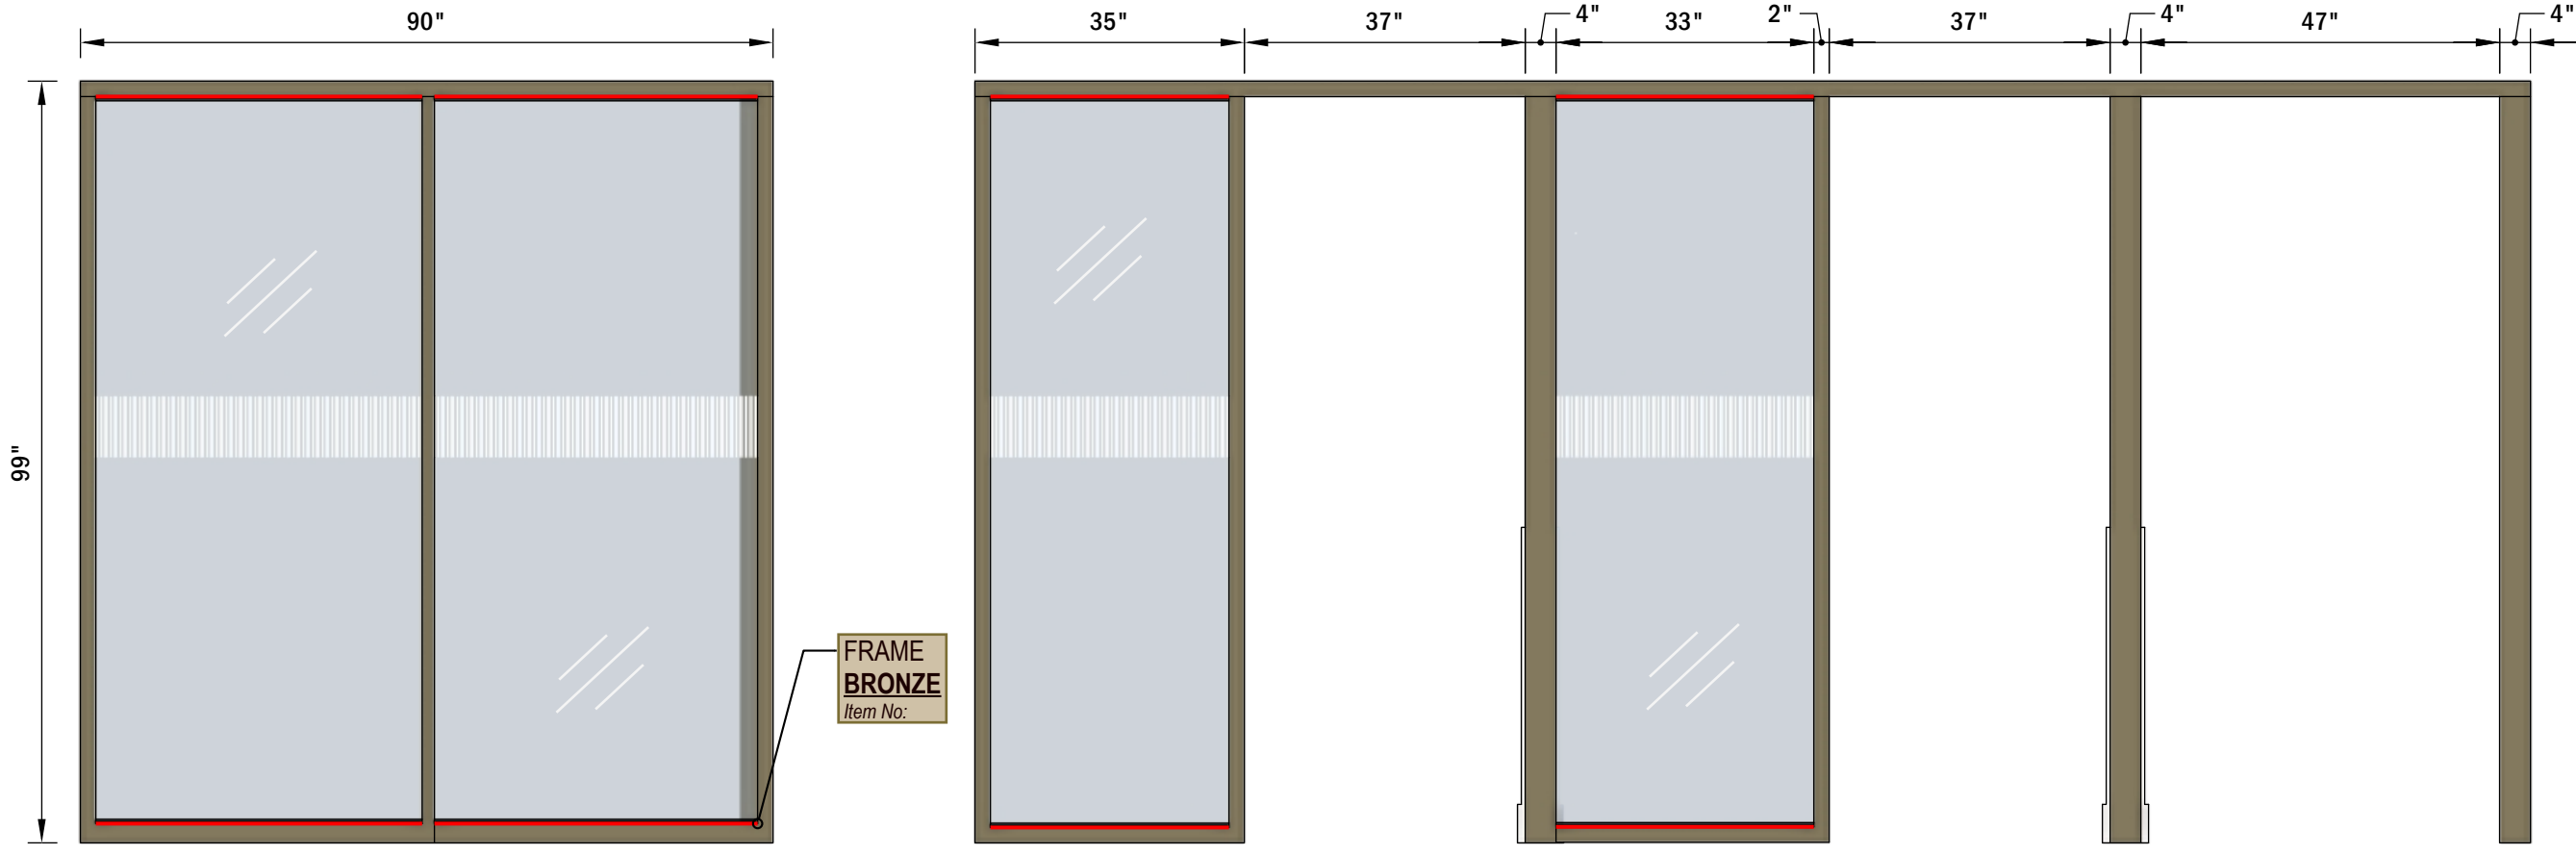

**FRONT VIEW**  
Scale 1:24

— U CHANNEL

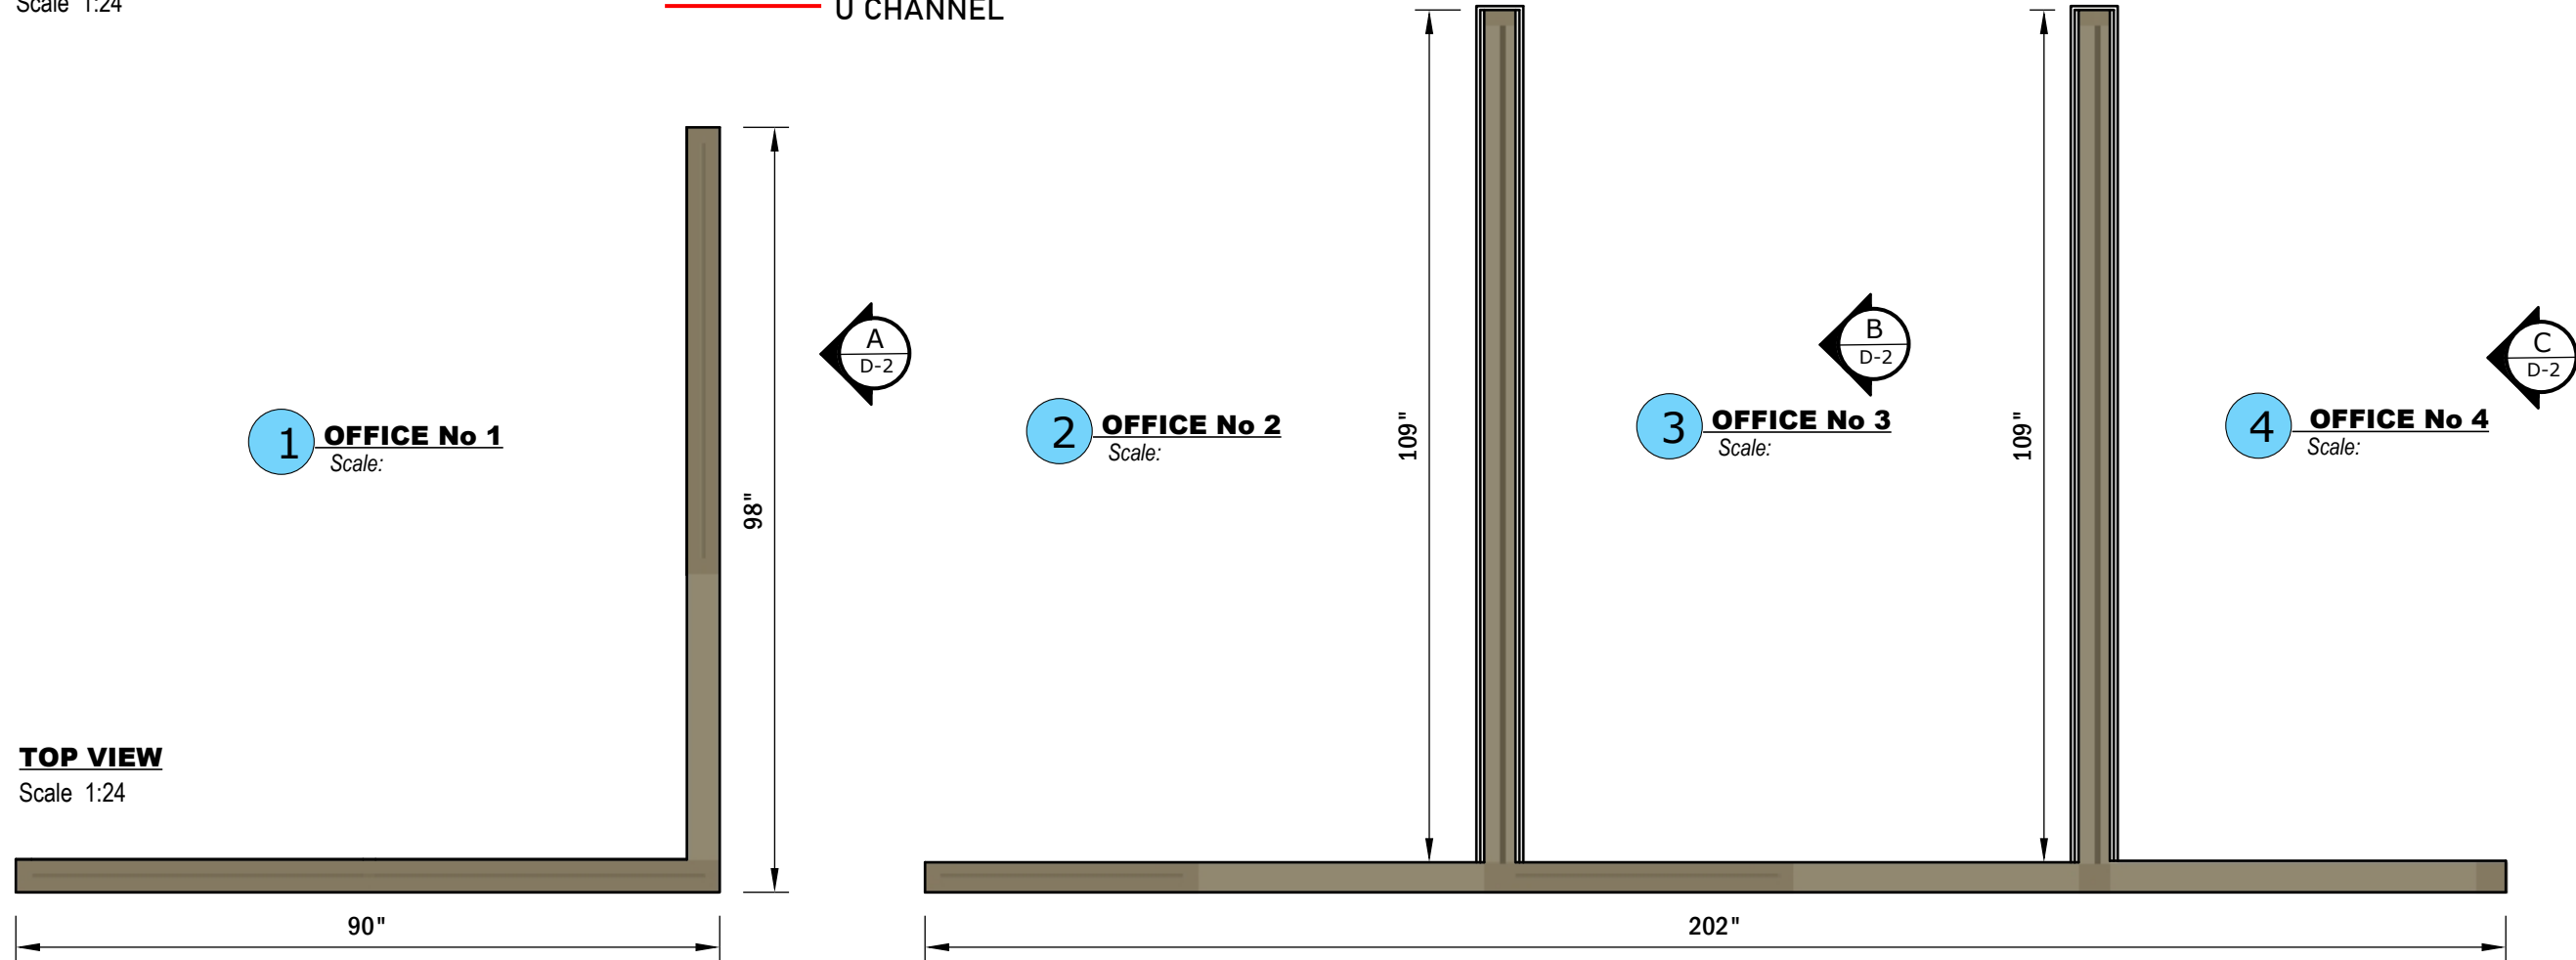

**TOP VIEW**  
Scale 1:24

**PROGRESS DRAWING**  
**FOR APPROVAL**



CONTACT DESIGN TEAM

**110 COSMOPOLITAN**  
0000 Fl, 33000

<b>DESIGN BY</b>	<b>OWNER</b>	<b>ISSUE</b>
J. Alonso	JD	April 23, 2026
<b>DRAWN BY</b>	<b>PAGE NAME</b>	<b>RE - ISSUE</b>
A. Quintero	PLANS	April 24, 2026

**DESIGN CONCEPT**

**ALL MEASUREMENTS**  
**MUST BE**  
**VERIFIED IN FIELD**


DISCARD ALL DRAWINGS THAT  
WERE MADE ON THIS ITEM  
PRIOR TO THE DATE BELOW:

**April 24, 2026**


This drawing is not intended to be  
used for contract pricing or  
fabrication purposes.  
All content is subject to change

**D-1**


**STOREFRONTS**

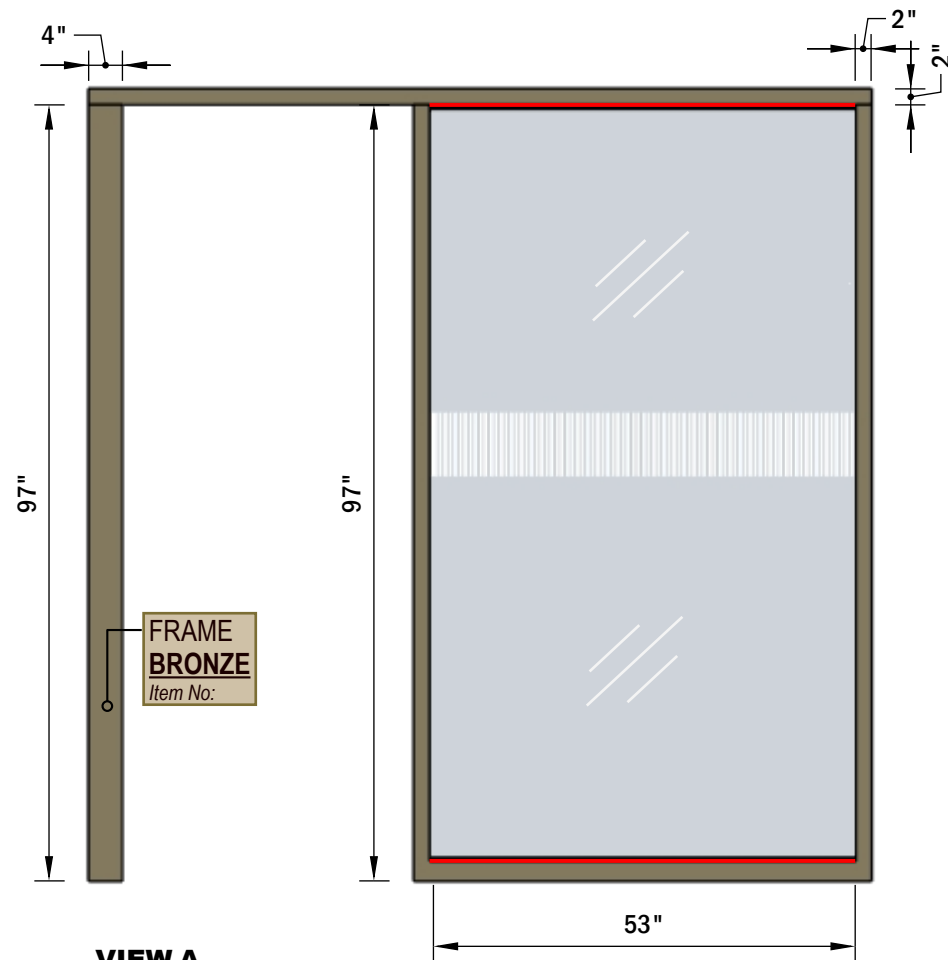


**VIEW A**  
Scale 1:24

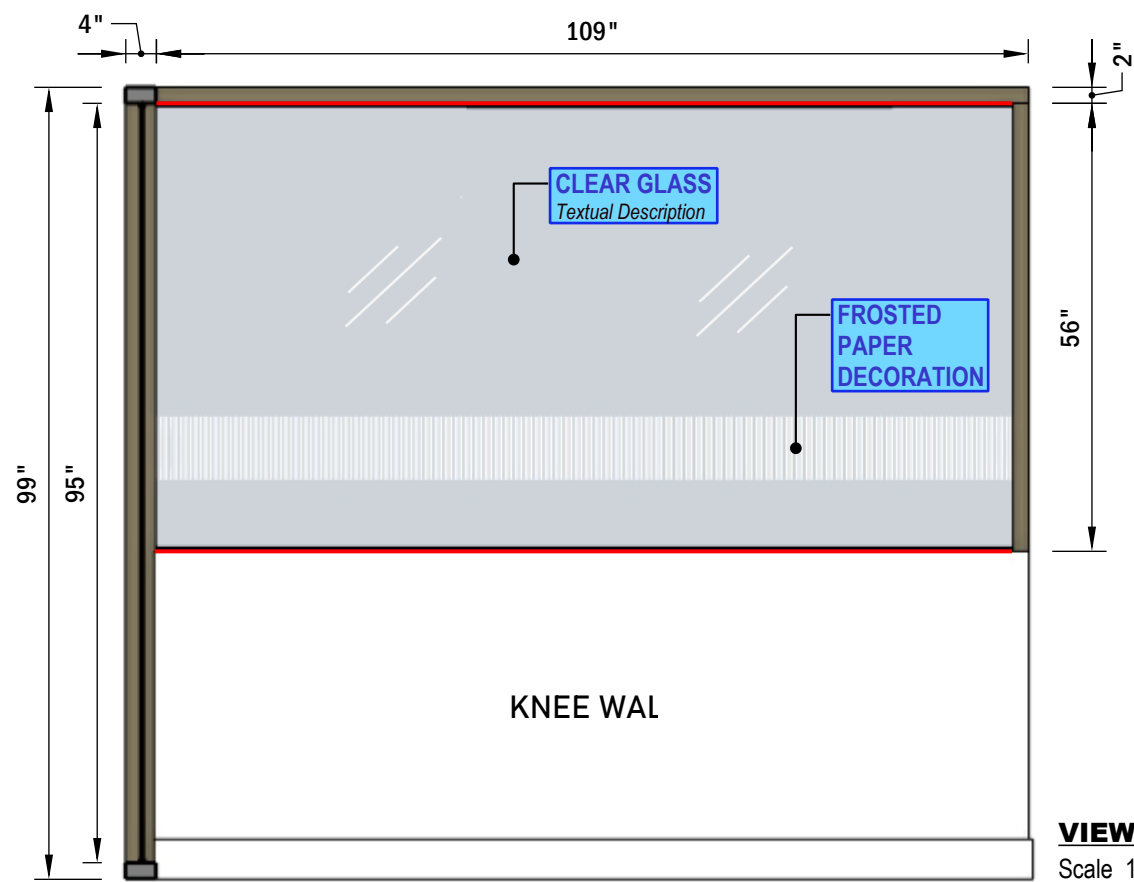


**VIEW B**  
Scale 1:24

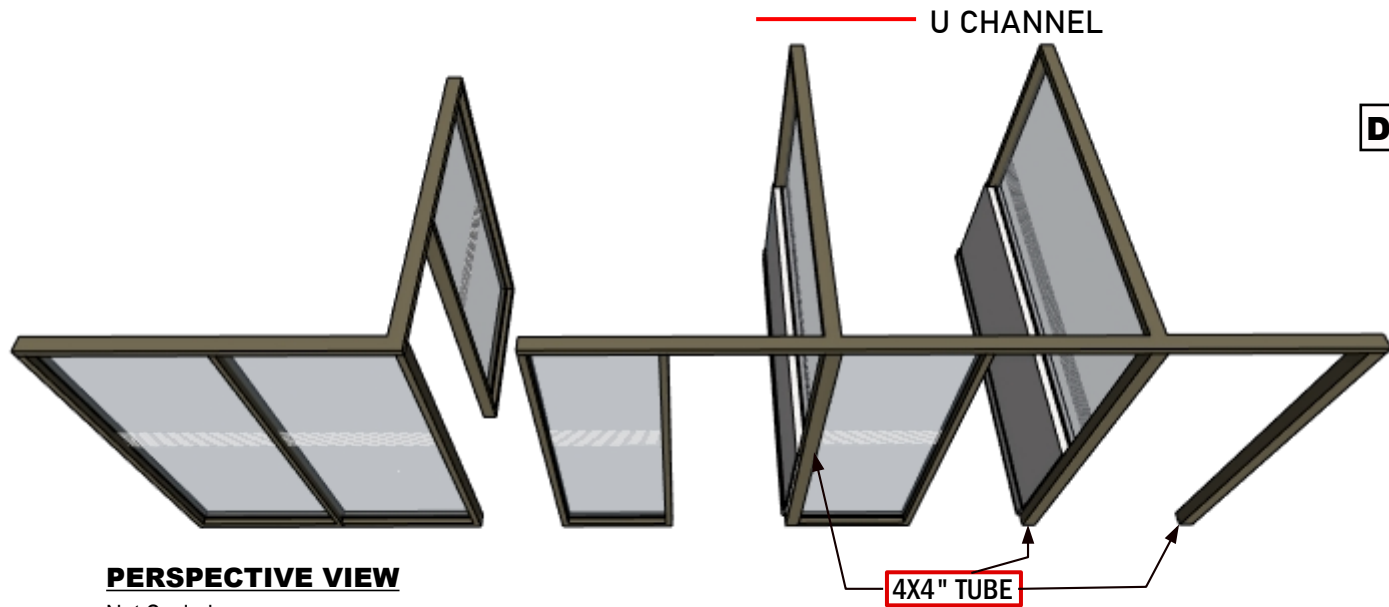

**PERSPECTIVE VIEW**  
Not Scaled

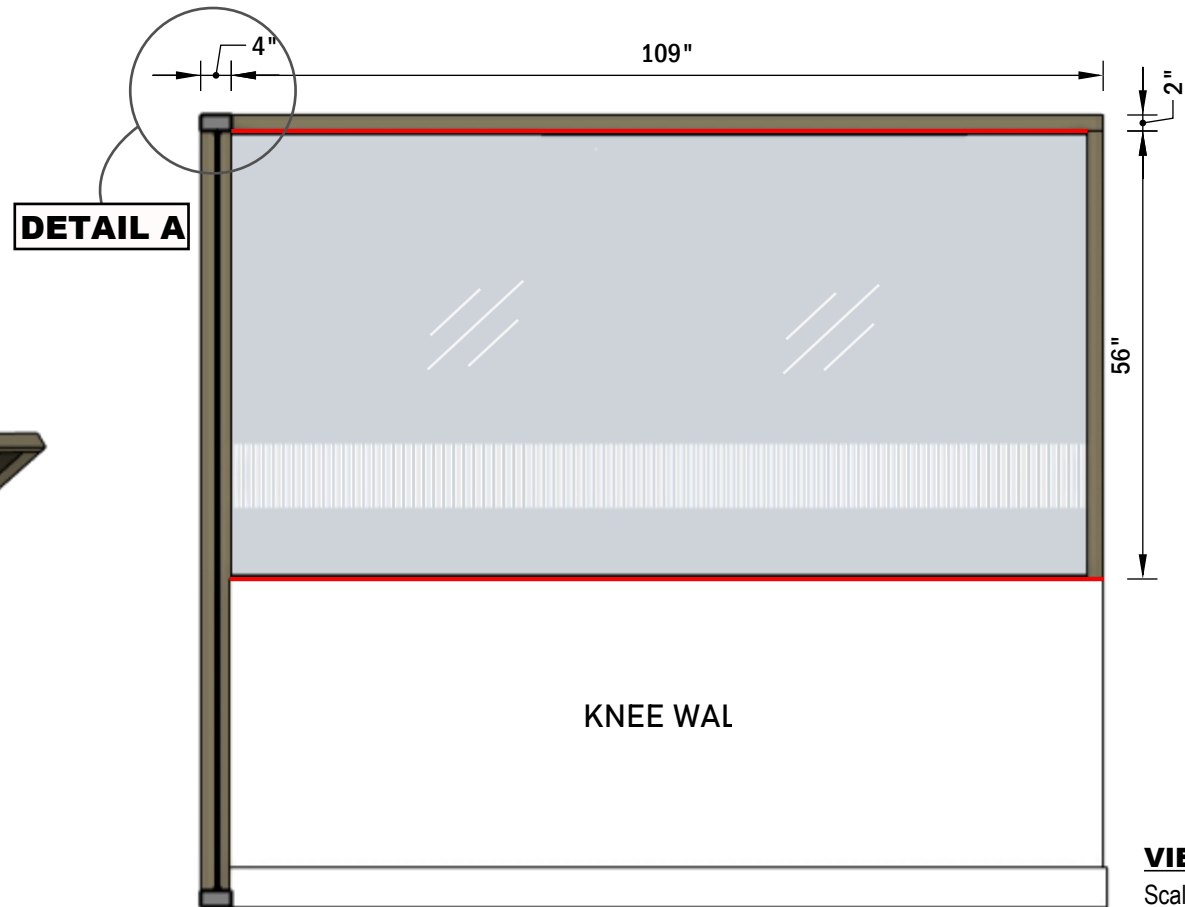

**VIEW C**  
Scale 1:24

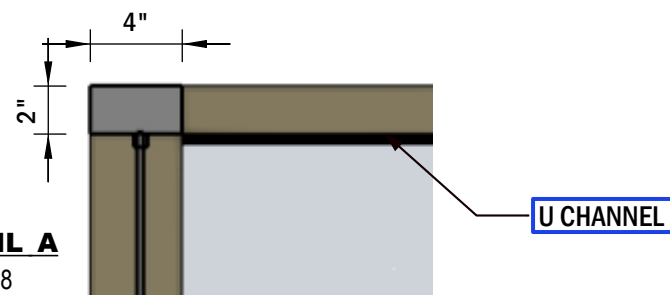

**DETAIL A**  
Scale 1:8

