


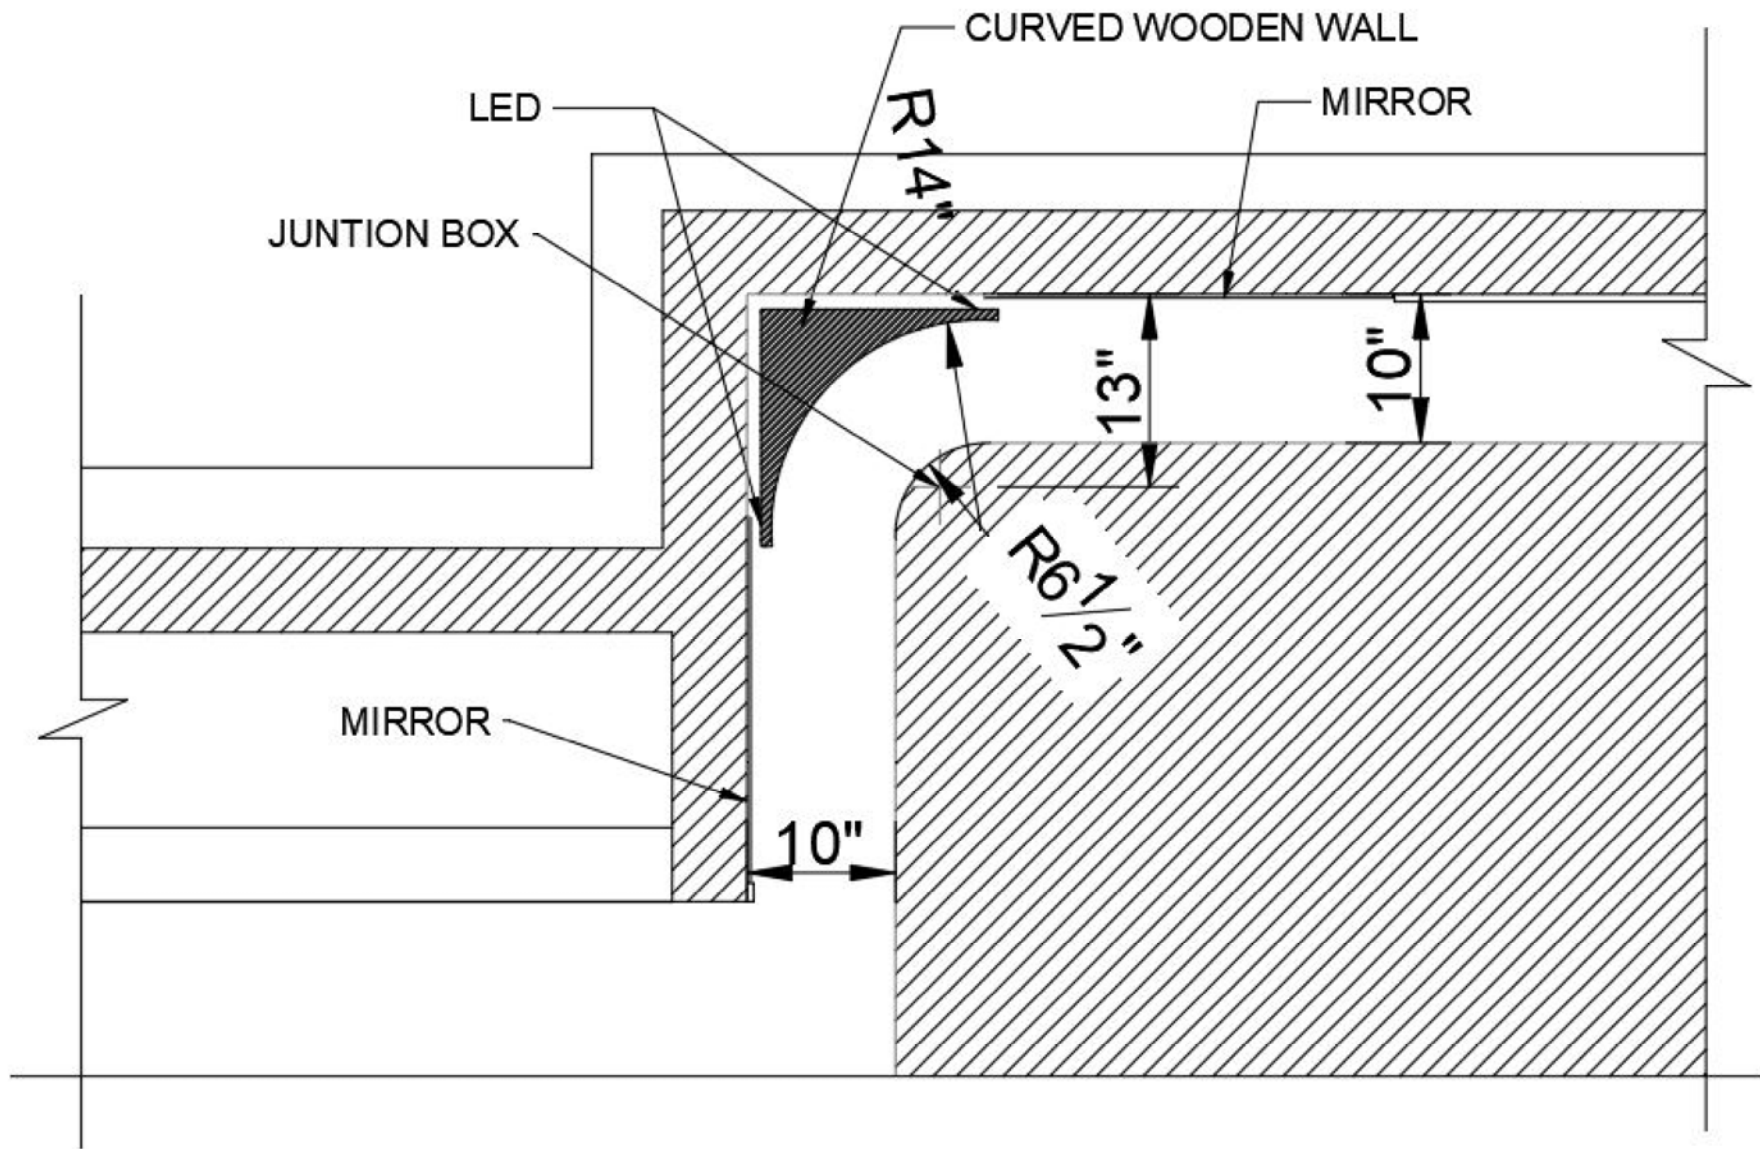

**2409 FOYER CEILING
TOP VIEW**