

3106

CONTINUUM SOUTH

MURPHY BED

Sheet #	Sheet Name
00	COVER PAGE
Sheet A1	ELEVATIONS
Sheet A2	DETAILS



APPROVED

BY Steven Michaelson

OWNER 12/22/2022

This drawing is not intended to be used for contract pricing or fabrication purposes. All content is subject to change

DISCARD ALL DRAWINGS THAT WERE MADE ON THIS ITEM PRIOR TO THE DATE BELOW:

12/22/2022

NOTES

Drawings may not be scaled. The numerical dimensions represent correct measurements. All dimensions are given from finished floor and finished wall unless otherwise noted. All design ideas, drawings and plans represented here are owned by the property of WESTHAVEN CONSTRUCTION SERVICES. All rights reserved. Above suggested electrical and plumbing locations, must be verified in field.

ALL MEASUREMENTS MUST BE VERIFIED IN FIELD



IMAGE 1
© WESTHAVEN CN

IMAGE 2
© WESTHAVEN CN

DESIGN CONCEPT

This presentation is not intended to be used for contract pricing or fabrication purposes. All content is subject to change

DISCARD ALL PRESENTATIONS THAT WERE MADE ON THIS ITEM PRIOR TO THE DATE BELOW:

12/22/2022

NOTES

The drawings included in presentations may not be scaled. The numerical dimensions represent correct measurements. All dimensions are given from finished floor and finished wall unless otherwise noted. All design ideas, drawings and plans represented here are owned by the property of WESTHAVEN CONSTRUCTION SERVICES. Above suggested electrical and plumbing locations, must be verified in field.

PROJECT
3106
CONTINUUM SOUTH

PAGE NAME
COVER PAGE

DESIGN BY
J. ALONSO

DRAWING BY
A. QUINTERO

CREATED
12/ 19/ 2022


MODIFIED
12/22/2022

CLIENT
STEVEN MICHAELSON


ADDRESS
0000
FI, 33000






8254 NW SOUTH RIVER DRIVE, MEDLEY, FL 33166

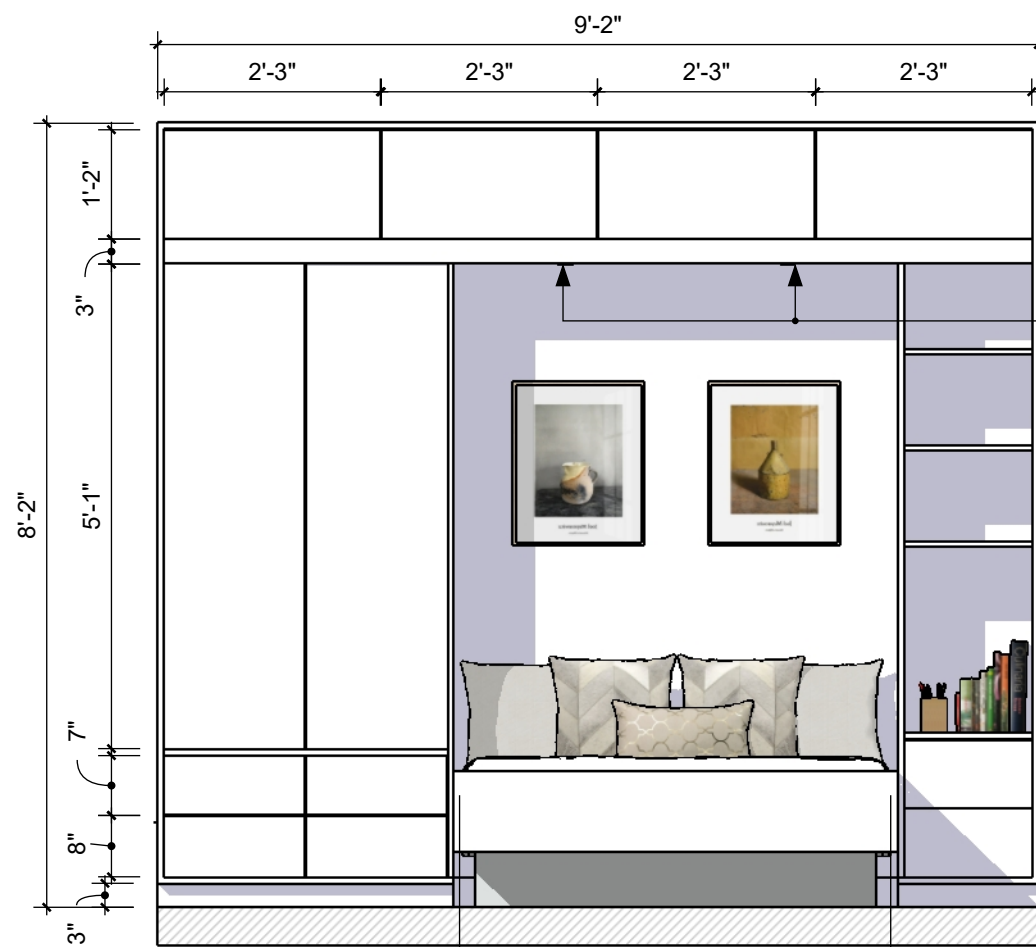


FRONT VIEW
Scale 1:24

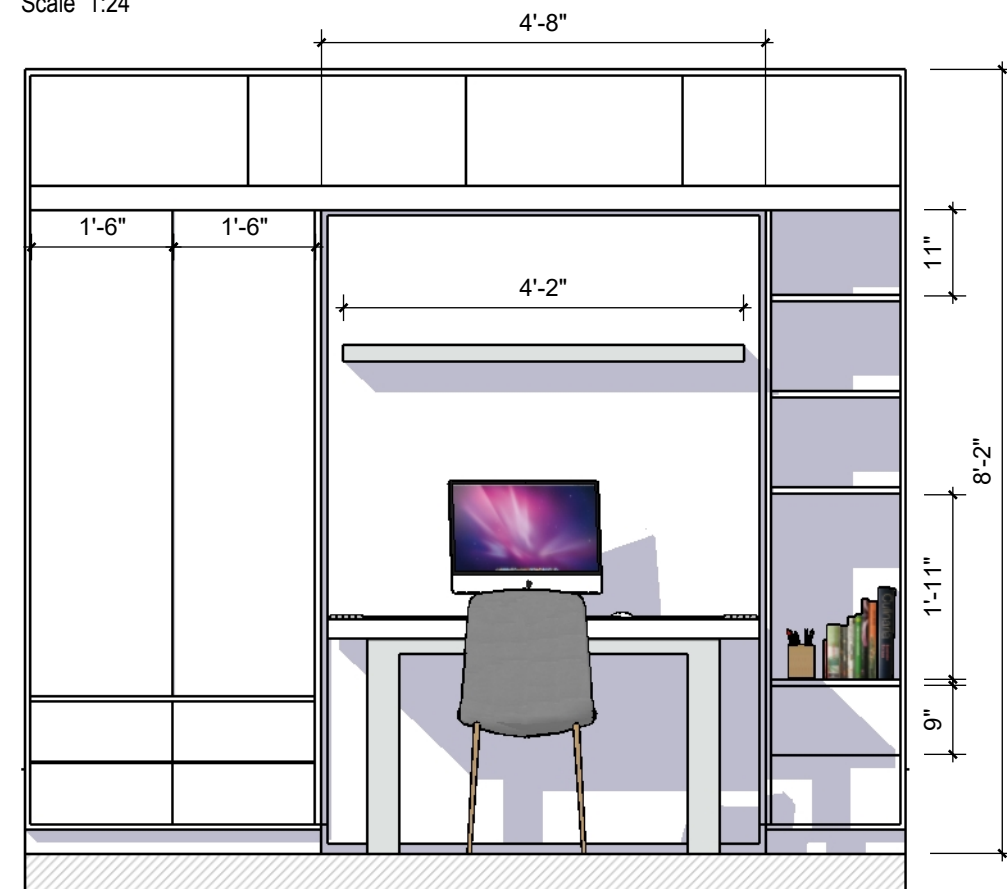


FRONT VIEW
Scale 1:24

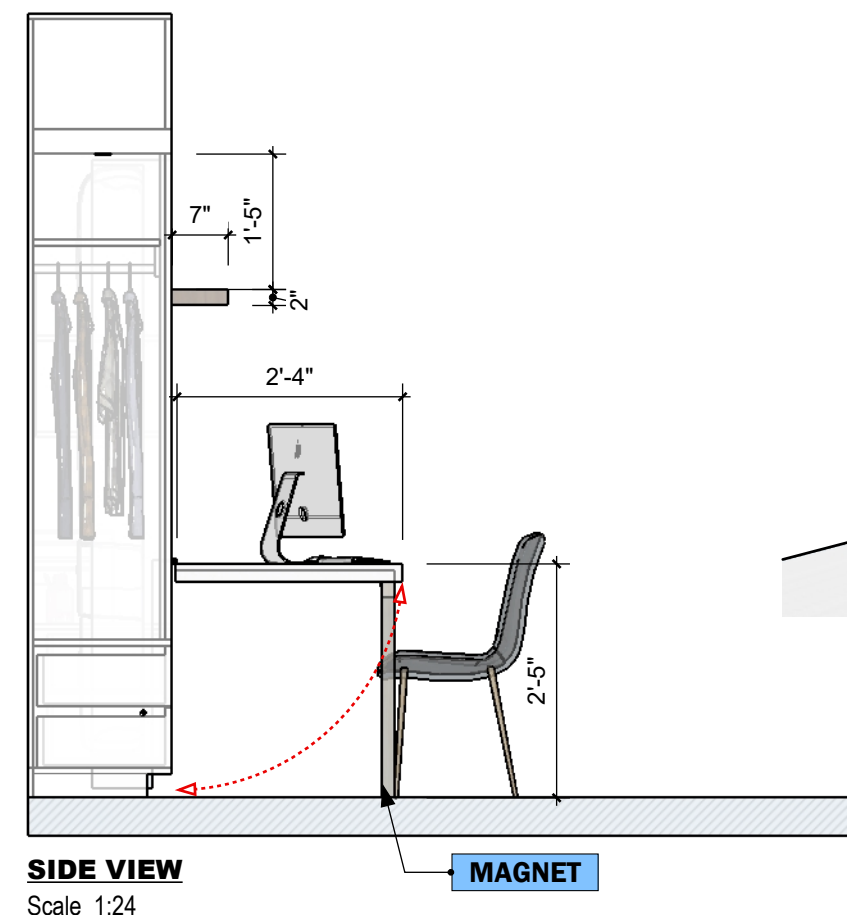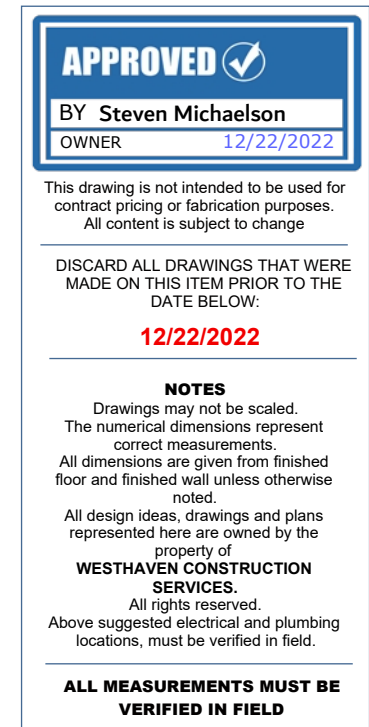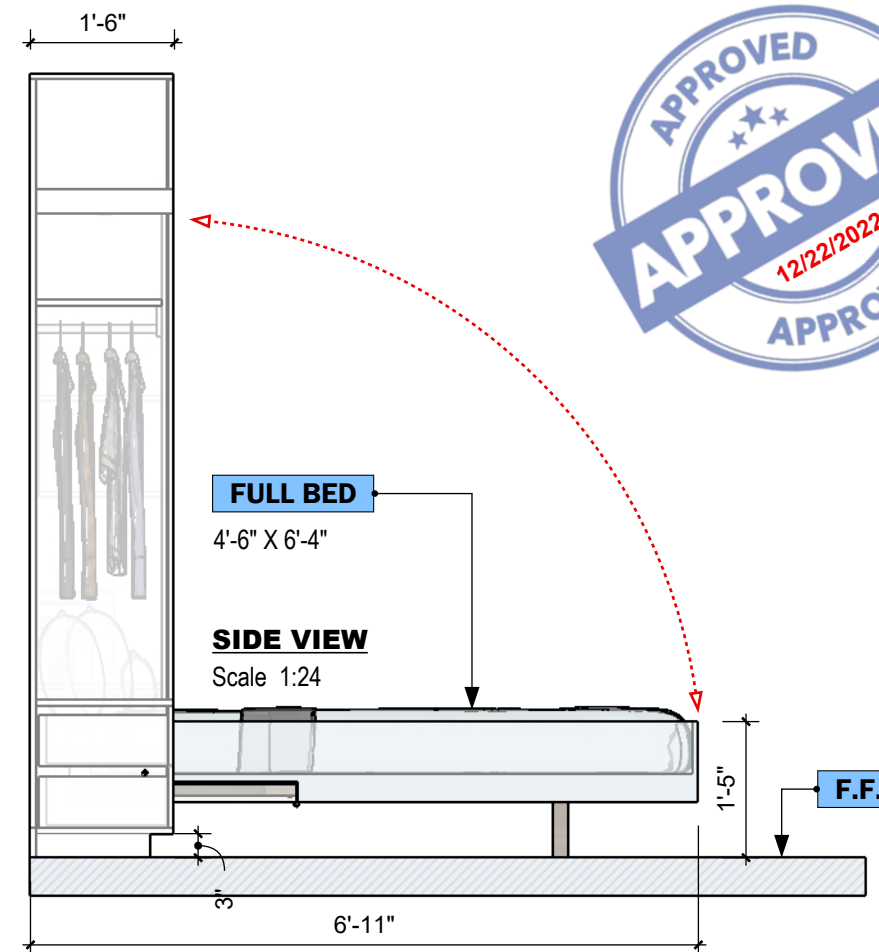


PERSPECTIVE VIEW
Not Scaled

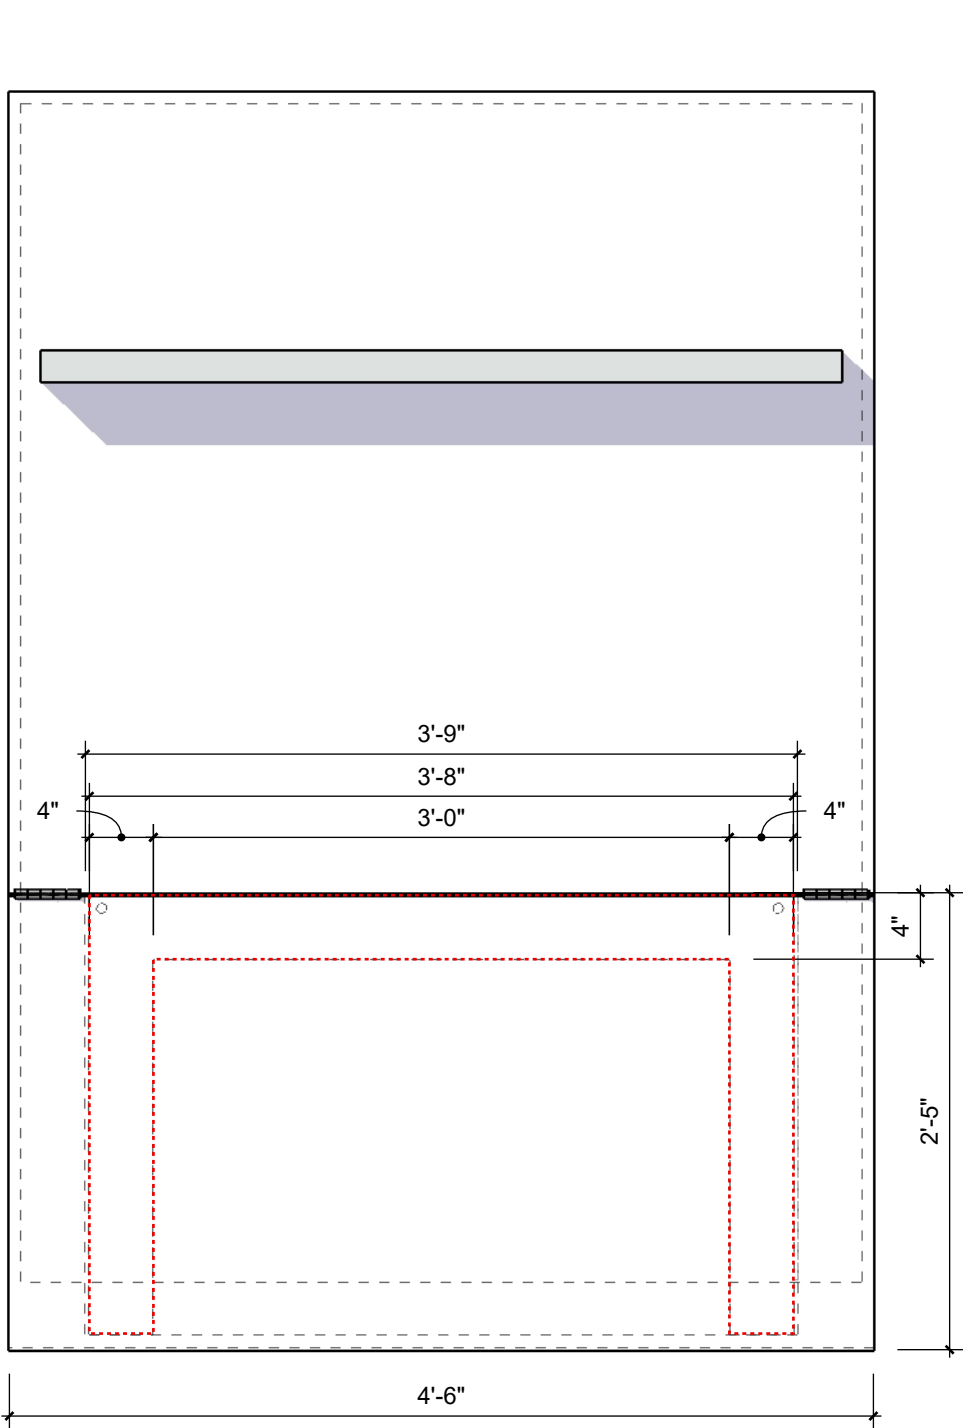


FRONT VIEW
Scale 1:16

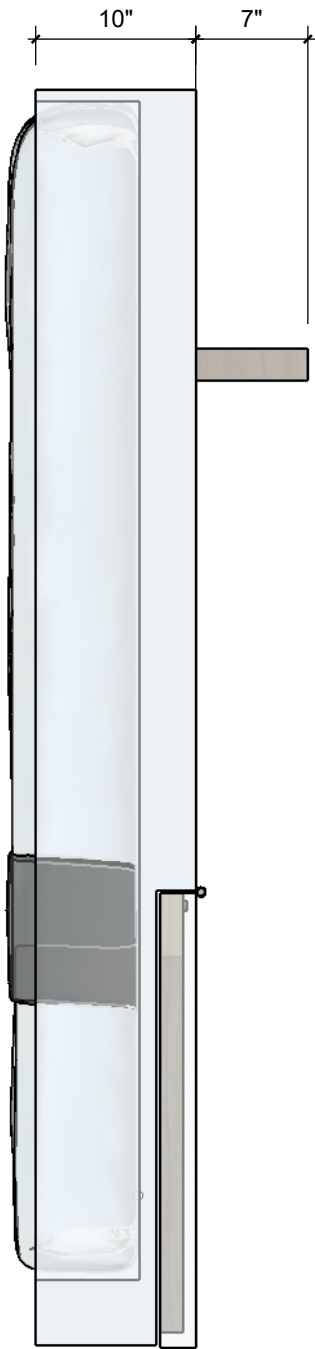

SIDE VIEW CLOSED
Scale 1:16

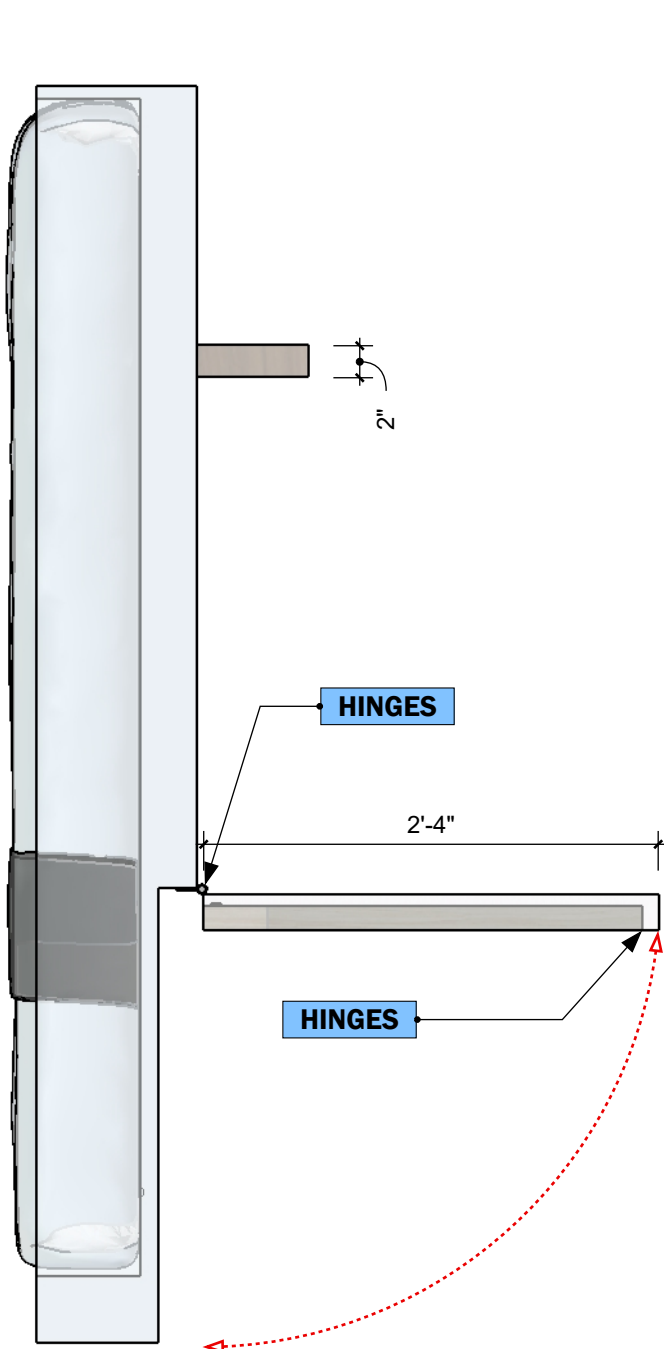

SIDE VIEW UNFOLDING BOARD
Scale 1:16

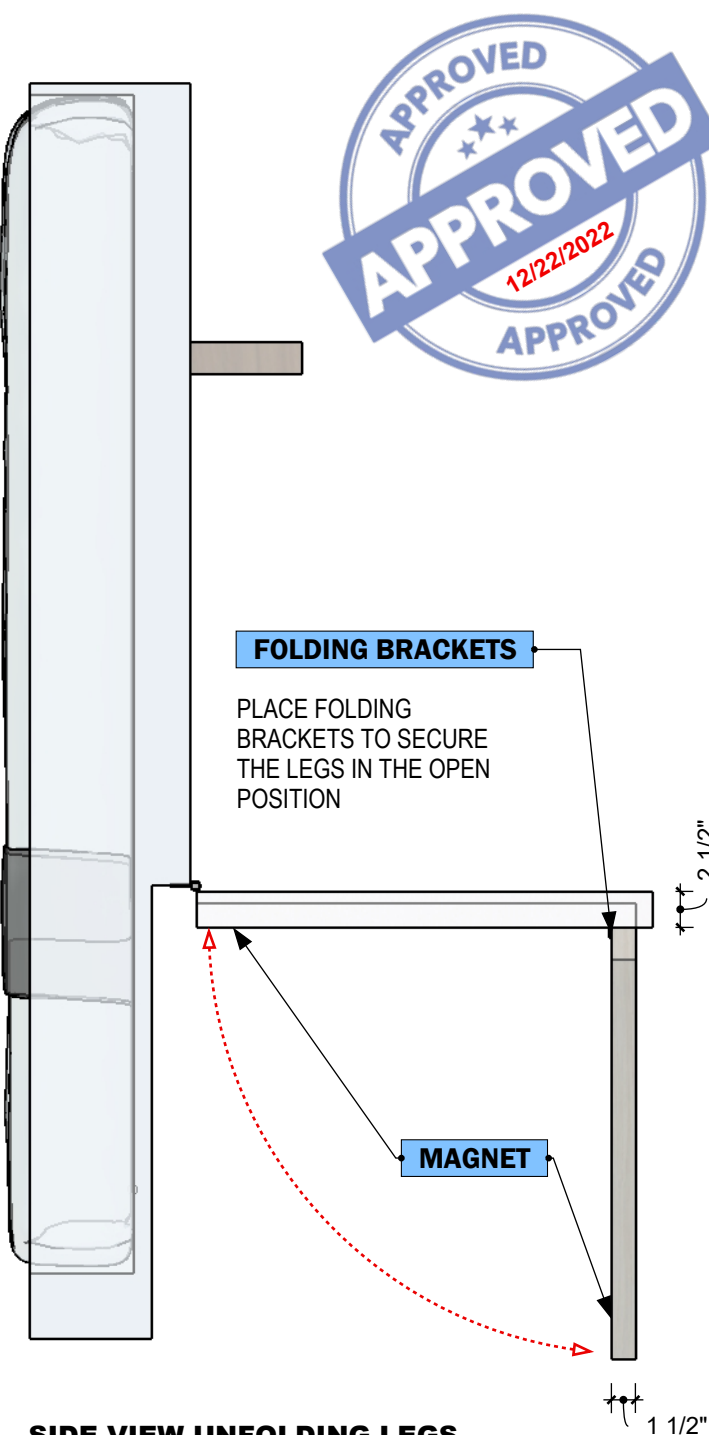

SIDE VIEW UNFOLDING LEGS
Scale 1:16



FOLDING BRACKETS
PLACE FOLDING BRACKETS TO SECURE THE LEGS IN THE OPEN POSITION

MAGNET

HINGES

HINGES

APPROVED

BY Steven Michaelson
OWNER 12/22/2022

This drawing is not intended to be used for contract pricing or fabrication purposes. All content is subject to change.

DISCARD ALL DRAWINGS THAT WERE MADE ON THIS ITEM PRIOR TO THE DATE BELOW:

12/22/2022

NOTES
Drawings may not be scaled. The numerical dimensions represent correct measurements. All dimensions are given from finished floor and finished wall unless otherwise noted. All design ideas, drawings and plans represented here are owned by the property of WESTHAVEN CONSTRUCTION SERVICES. All rights reserved. Above suggested electrical and plumbing locations, must be verified in field.

ALL MEASUREMENTS MUST BE VERIFIED IN FIELD