






PROGRESS DRAWING

This drawing is not intended to be used for contract pricing or fabrication purposes. All content is subject to change.


DISCARD ALL DRAWINGS THAT WERE MADE ON THIS ITEM PRIOR TO THE DATE BELOW:

2022-03-30

NOTES
 Drawings may not be scaled. The numerical dimensions represent correct measurements. All dimensions are given from finished floor and finished wall unless otherwise noted. All design ideas, drawings and plans represented here are owned by the property of WESTHAVEN CONSTRUCTION SERVICES. All rights reserved. Above suggested electrical and plumbing locations, must be verified in field.

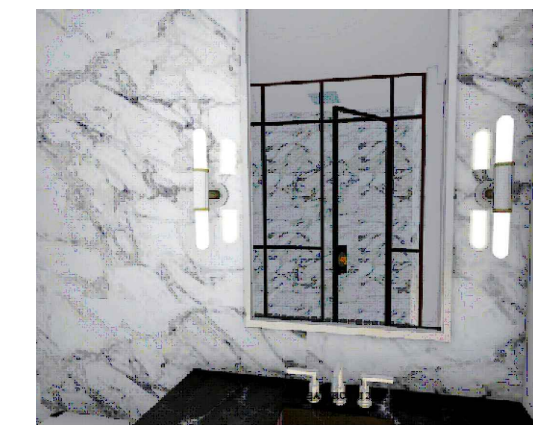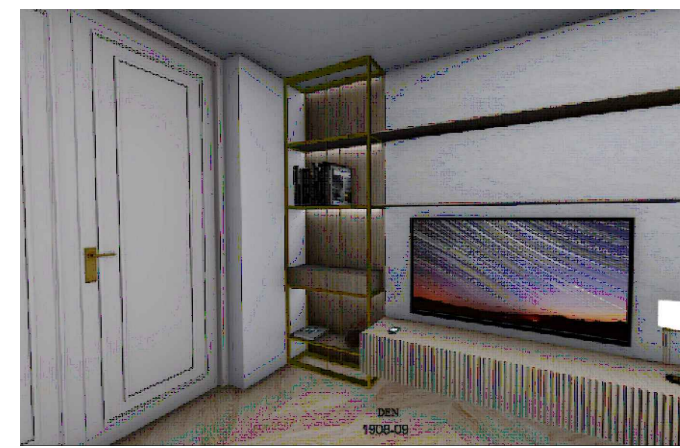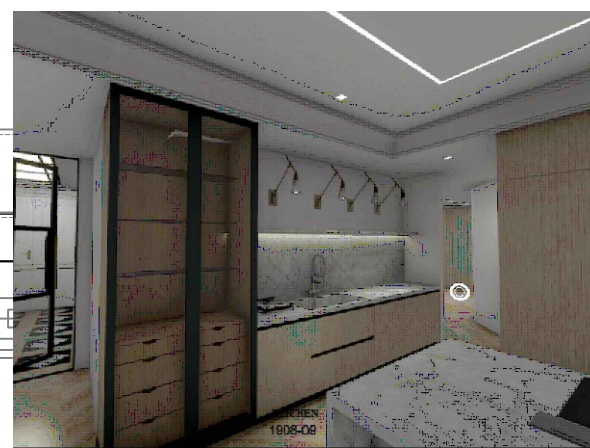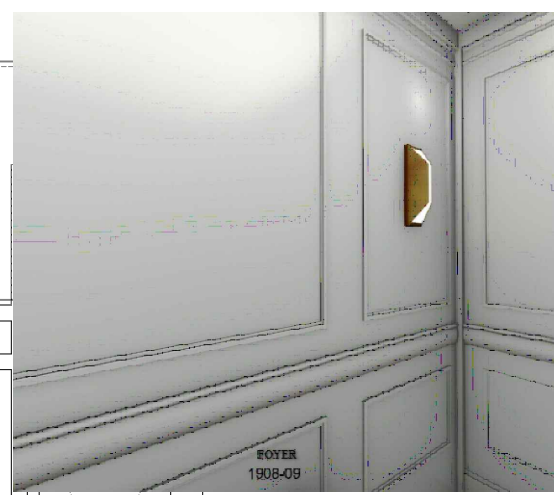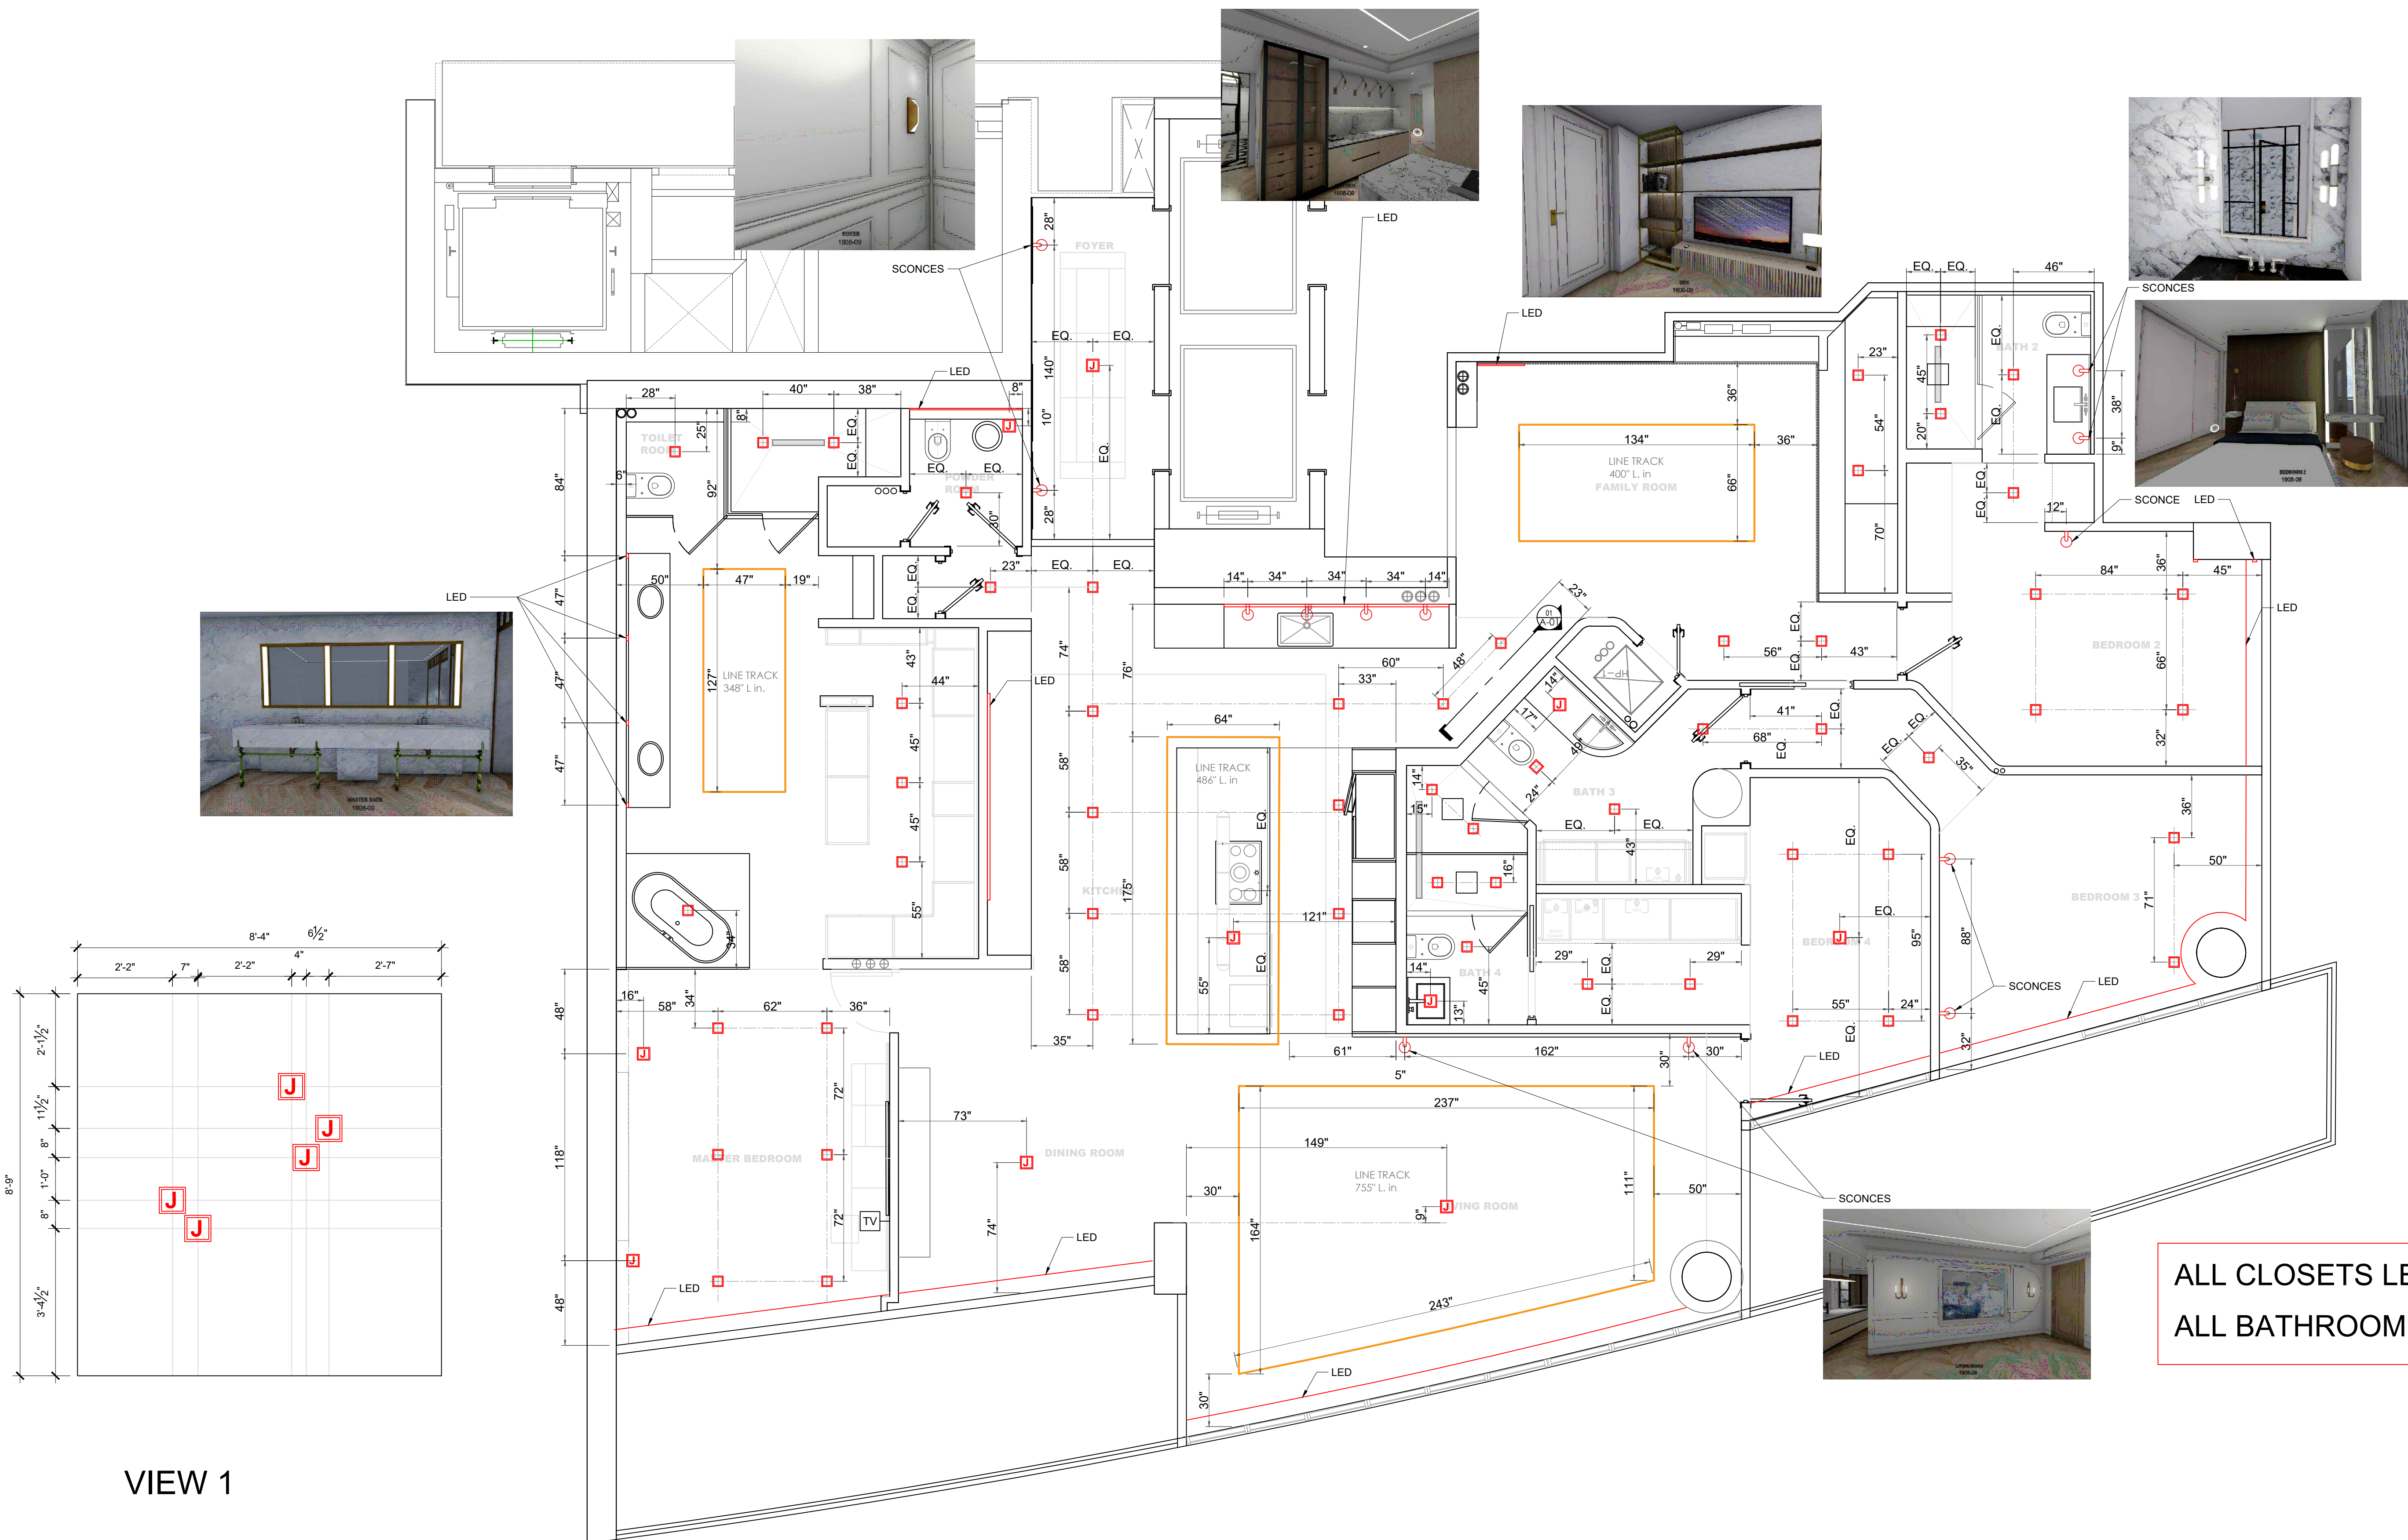

**ALL CLOSETS LED.
 ALL BATHROOM NICHES LED.**

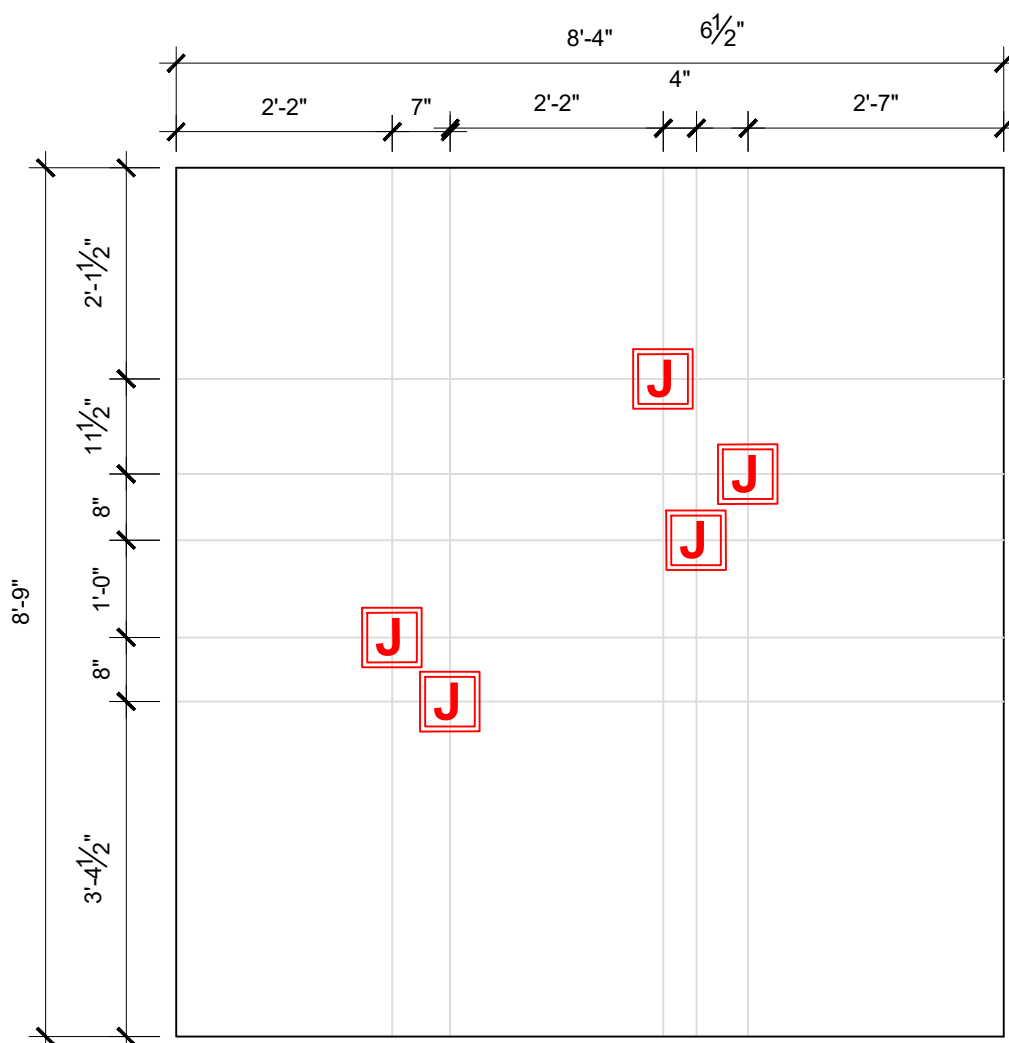

VIEW 1

Scale 1=1/4"



WESTHAVEN
 CONSTRUCTION SERVICES, INC.

CLIENT
 HERTRICH
ADDRESS
 100 SOUTH POINTE

PROJECT
 1908-09
PROJECT NAME
 CONTINUUM SOUTH

DRAWN BY
 Abel Q.
DESIGN BY
 Joel A.
DESCRIPTION
 LIGHT LOCATIONS

A-01