

2608 NORMANDY ISLAND

WINE CELLAR & FIREPLACE



IMAGE 1
© WESTHAVEN CN



8254 South River Dr
Medley, FL 33166
Ph. 305 556 1416
www.westhavencn.com

**PROGRESS DRAWING
FOR APPROVAL**



CONTACT DESIGN TEAM

ISSUE
07/13/2023
RE - ISSUE
07/14/2023

OWNER
BELLIARD
PAGE NAME
COVER PAGE

DESIGN BY
J. Alonso
DRAWN BY
A. Quintero

DESIGN CONCEPT

**ALL MEASUREMENTS
MUST BE
VERIFIED IN FIELD**


DISCARD ALL DRAWINGS THAT
WERE MADE ON THIS ITEM PRIOR
TO THE DATE BELOW:

07/14/2023

This drawing is not intended to be used
for contract pricing or fabrication
purposes.
All content is subject to change

COVER PAGE

WINE CELLAR &
FIREPLACE

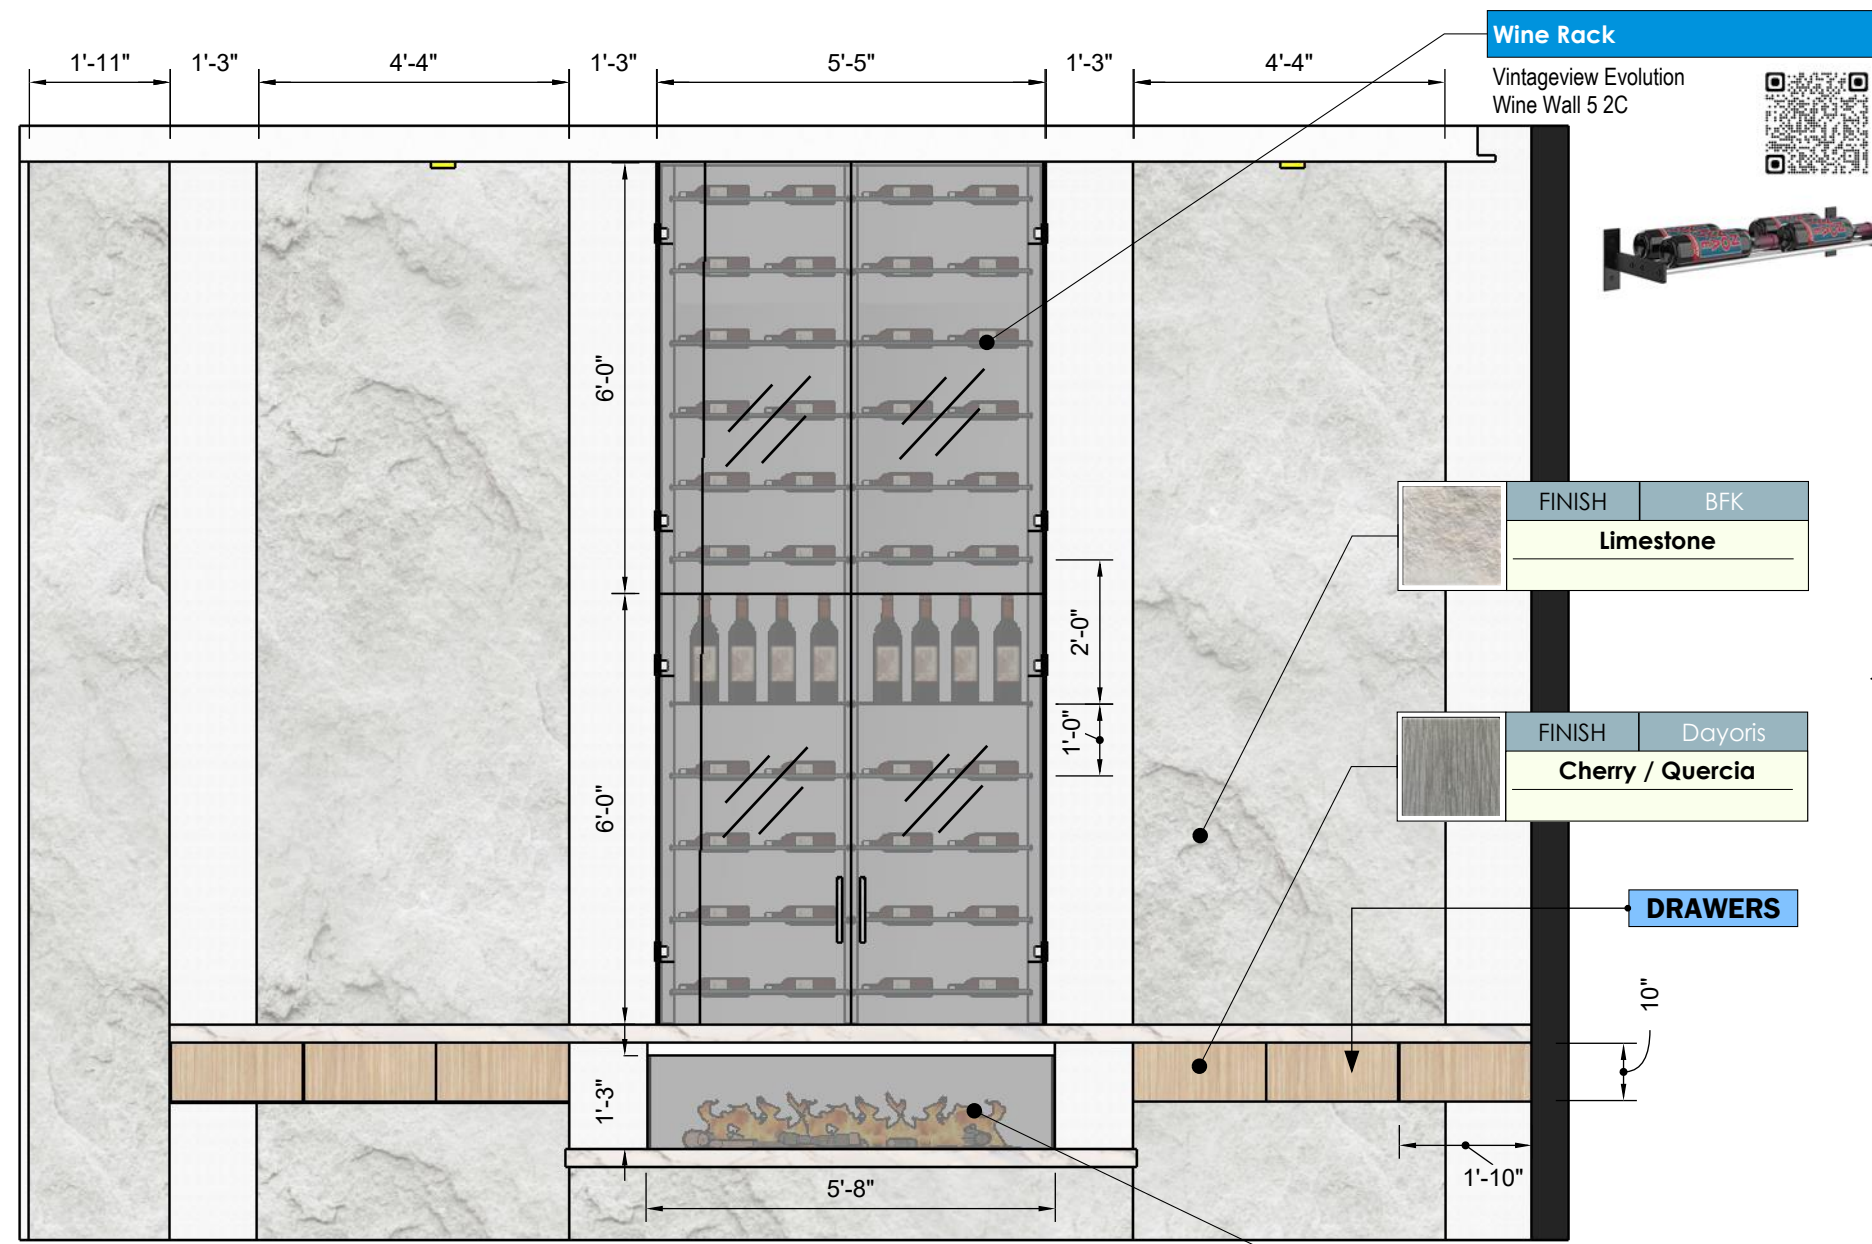

FRONT VIEW
Scale 1:32



Model	Type	W1	W2	W3	W4	W5	W6	W7	W8	W9	W10
LPM-5616	SINGLE SIDED	55.875"	-	15.5"	56"	24.875"	11.5"	4.5"	4.5"	-	-
	CORNER (L/R)	55.875"	5	15.5"	56"	24.875"	11.5"	4.5"	4.5"	4.125"	
	3-SIDED (BAY)	55.875"	5	15.5"	56"	24.875"	11.5"	4.5"	4.5"	4.125"	
LPM-6816	SINGLE SIDED	67.875"	-	15.5"	68"	24.875"	11.5"	4.5"	4.5"	-	
	CORNER (L/R)	67.875"	5	15.5"	68"	24.875"	11.5"	4.5"	4.5"	4.125"	
	3-SIDED (BAY)	67.875"	5	15.5"	68"	24.875"	11.5"	4.5"	4.5"	4.125"	
LPM-8016	SINGLE SIDED	79.875"	-	15.5"	80"	24.875"	11.5"	4.5"	4.5"	-	
	CORNER (L/R)	79.875"	5	15.5"	80"	24.875"	11.5"	4.5"	4.5"	4.125"	
	3-SIDED (BAY)	79.875"	5	15.5"	80"	24.875"	11.5"	4.5"	4.5"	4.125"	

T.B.D	FINISH	SELLER
	MATERIAL NAME	
	Item No:	

This plan presents preliminary proposals for materials, measurements, and design. Please note that these proposals are subject to possible changes.
Materials: Proposed materials are subject to evaluation and final selection.
Measurements: Indicated measurements are approximate and may be adjusted during the design and construction process.
Design: The presented design is an initial proposal and may undergo modifications.
Approvals and revisions: Any changes to materials, measurements, or design require appropriate approval.

This plan does not represent the final version of the project, and adjustments will be made to ensure quality and goal fulfillment.



NOTE
Drawings may not be scaled.
The numerical dimensions represent correct measurements. (If not indicated, the precision of the dimensions by default is to 1")
All design ideas, drawings and plans represented here are owned by the property of WESTHAVEN CONSTRUCTION SERVICES, INC. All rights reserved. Above suggested electrical and plumbing locations, must be verified in field.