


3507 CONTINUUM SOUTH

DESKTOP

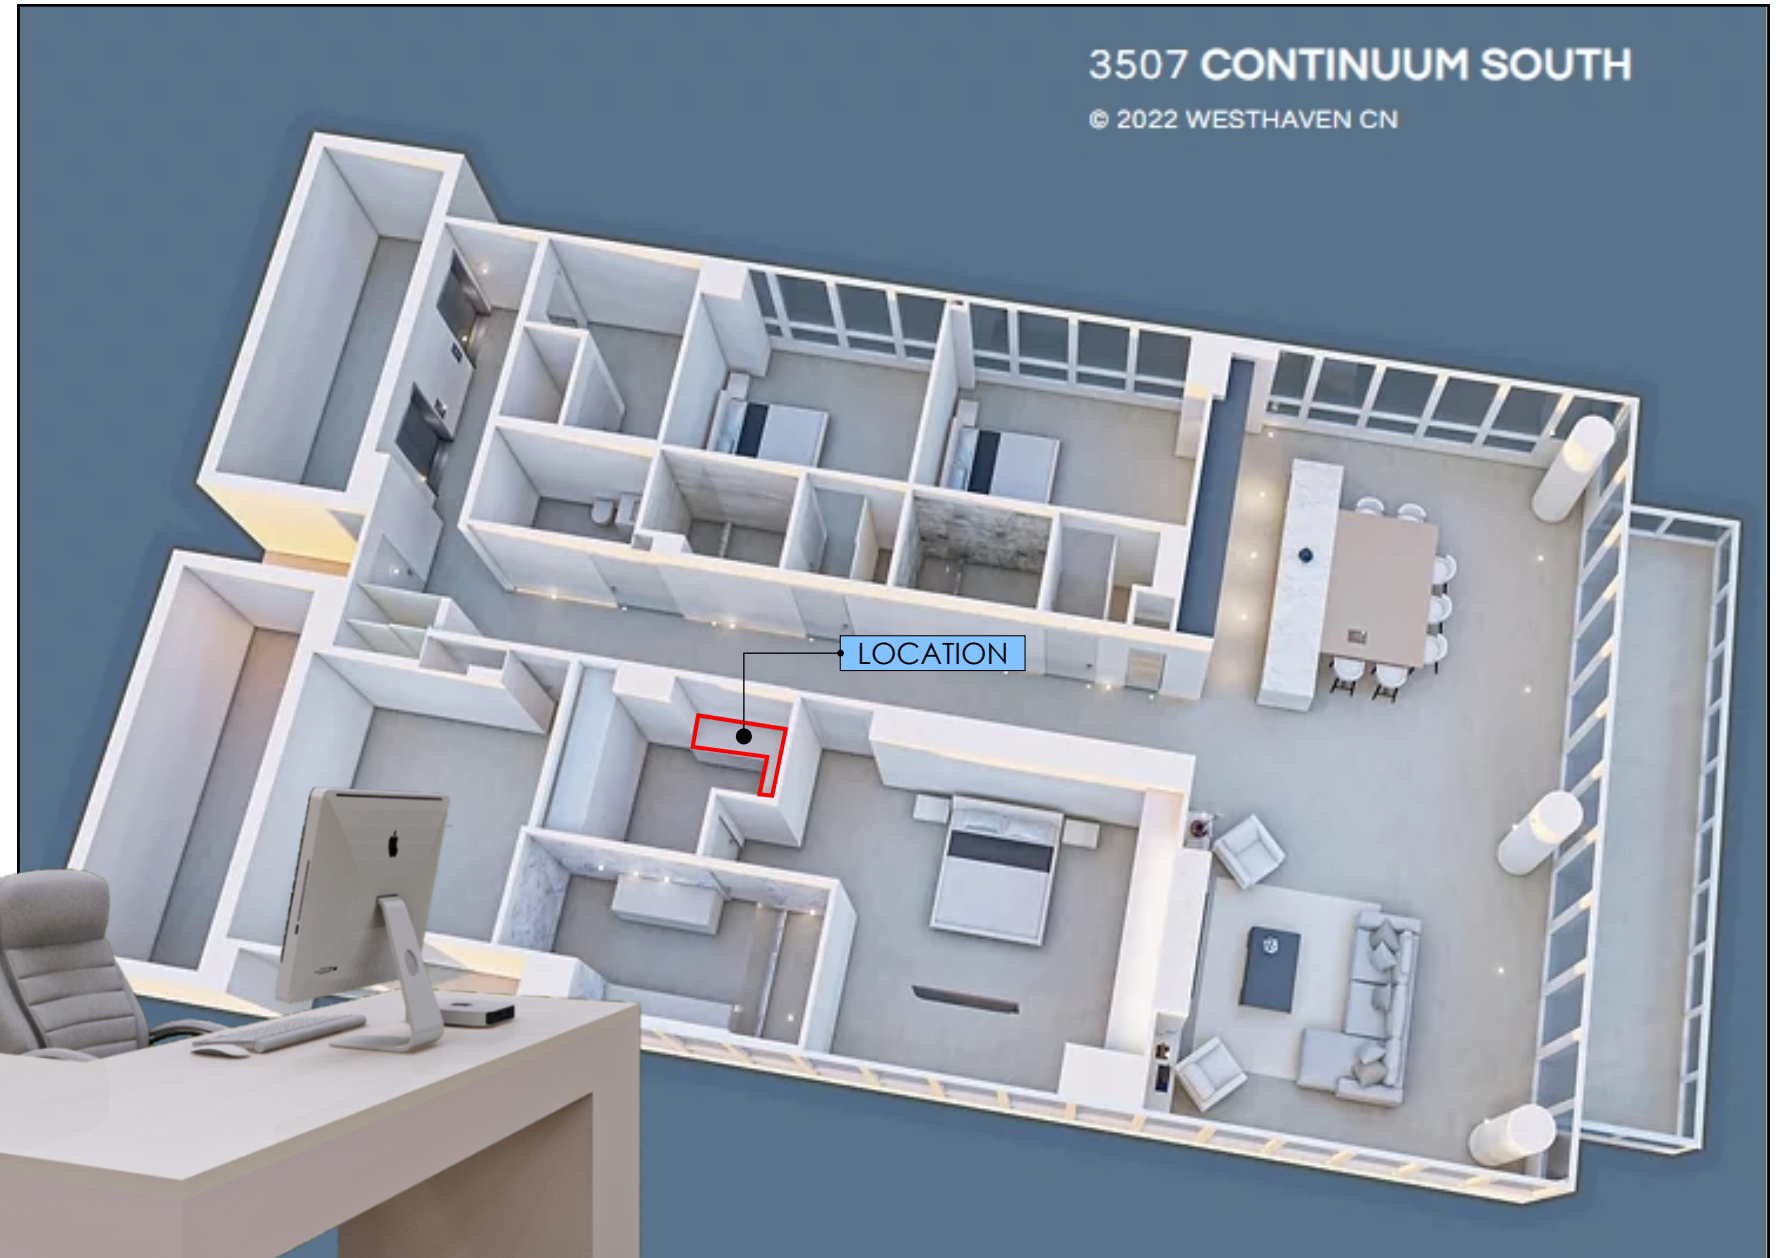

3507 CONTINUUM SOUTH
© 2022 WESTHAVEN CN

PROGRESS DRAWING

This presentation is not intended to be used for contract pricing or fabrication purposes. All content is subject to change.

DISCARD ALL PRESENTATIONS THAT WERE MADE ON THIS ITEM PRIOR TO THE DATE BELOW:

01/9/2023

NOTES

The drawings included in presentations may not be scaled. The numerical dimensions represent correct measurements. All dimensions are given from finished floor and finished wall unless otherwise noted. All design ideas, drawings and plans represented here are owned by the property of WESTHAVEN CONSTRUCTION SERVICES. Above suggested electrical and plumbing locations, must be verified in field.

PROJECT

3507
CONTINUUM SOUTH

PAGE NAME

Page 2

DESIGN BY

J. ALONSO

DRAWING BY

A. QUINTERO

CREATED

04/ 26/ 2022

MODIFIED

01/9/2023

CLIENT

JOHN NELSON

ADDRESS

0000
FL, 33000



WESTHAVEN
CONSTRUCTION SERVICES, INC.

8254 NW SOUTH RIVER DRIVE, MEDLEY, FL 33166
All rights reserved.



PROGRESS DRAWING

ALL MEASUREMENTS MUST BE VERIFIED IN FIELD

This drawing is not intended to be used for contract pricing or fabrication purposes. All content is subject to change


DISCARD ALL DRAWINGS THAT WERE MADE ON THIS ITEM PRIOR TO THE DATE BELOW:

01/9/2023

NOTES


Drawings may not be scaled. The numerical dimensions represent correct measurements. All dimensions are given from finished floor and finished wall unless otherwise noted.

All design ideas, drawings and plans represented here are owned by the property of **WESTHAVEN CONSTRUCTION SERVICES.** All rights reserved. Above suggested electrical and plumbing locations, must be verified in field.

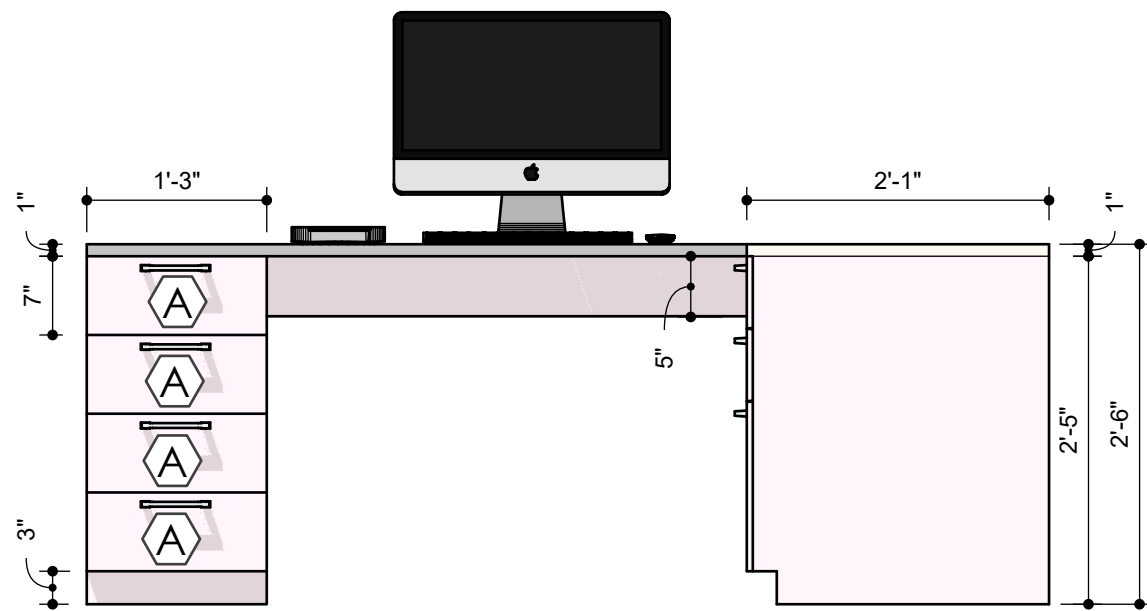

FRONT VIEW


Scale 1:16

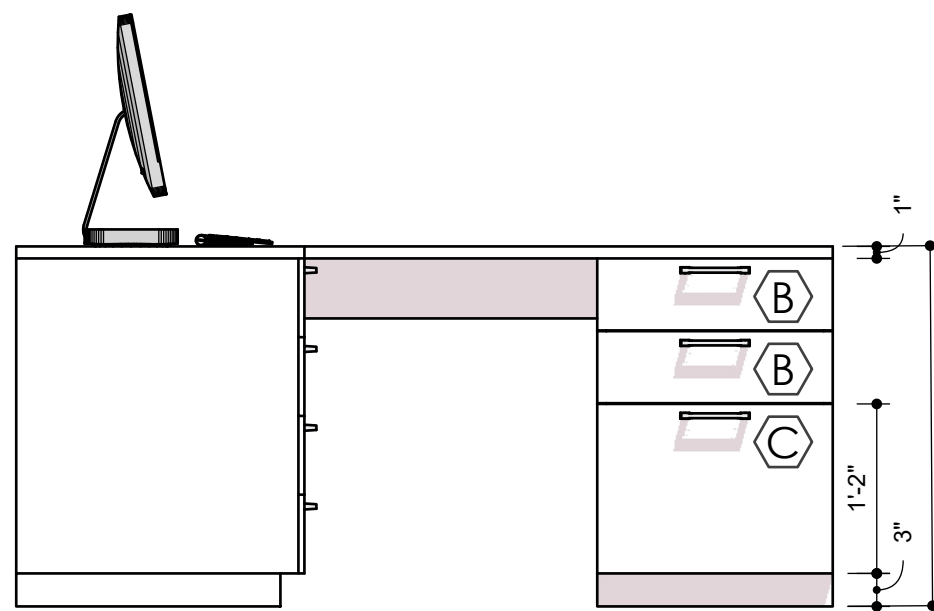

SIDE VIEW

Scale 1:16

- A** 1'X 7" DRAWER
- B** 2'- 1" X 6" DRAWER
- C** 2'- 1" X 1'-2" DRAWER

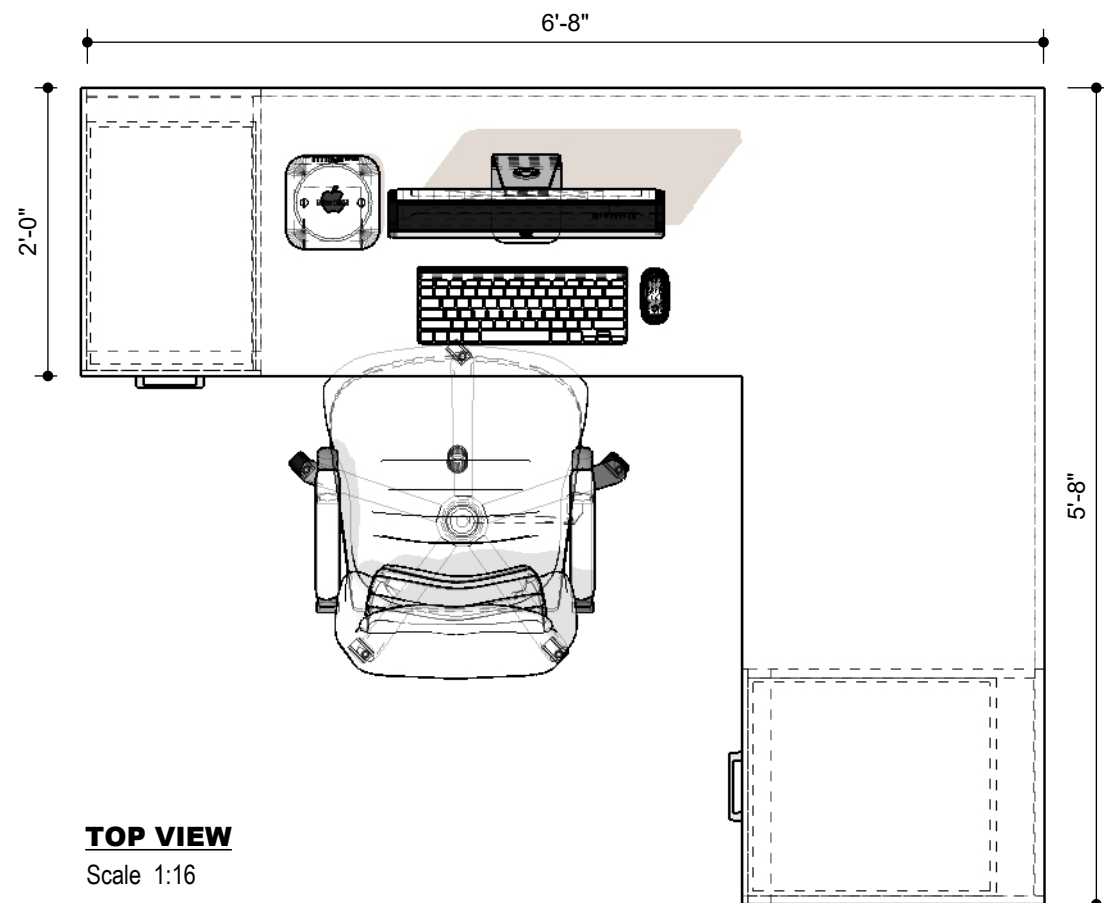

TOP VIEW

Scale 1:16

	FINISH	Top
	CORIAN	
	Item No:	

	FINISH	Millwork
	WHITE MELAMINE	
	Item No:	

PERSPECTIVE VIEW

Not Scaled

