



GREAT ROOM FIREPLACE

**IMAGE 1**  
© WESTHAVEN CN



**WESTHAVEN**  
CONSTRUCTION SERVICES, INC.

**CLIENT**  
JOEL & YOLY ALONSO  
0000

**ISSUE**  
09/ 7/ 2021  
**RE - ISSUE**  
MM, DD, YY

**DESIGN BY**  
Joel A.  
**DRAWN BY**  
Abel Q.

**DESCRIPTION**  
**PAGE NAME**

**PROJECT No**  
3701  
**PROJECT NAME**  
MIRAMAR





COUNTERTOP FINISH  
LABEL TEXT

MILLWORK FINISH  
PENDING

**PERSPECTIVE VIEW**  
Not Scaled

FINISH	PORTOLA
	<b>PRESIDENT</b> Roman Clay

FINISH	SELLER
	<b>BEHOBIA WHITE</b> TOTAL AREA: 60.84 ft <sup>2</sup>




**FIREPLACE**

**FRONT VIEW**  
Scale 1:24


**Model**  
**BLF50**

**BEVERAGE CENTER**

24" Designer Undercounter Beverage Center - Panel Ready. Model # DEU2450BG

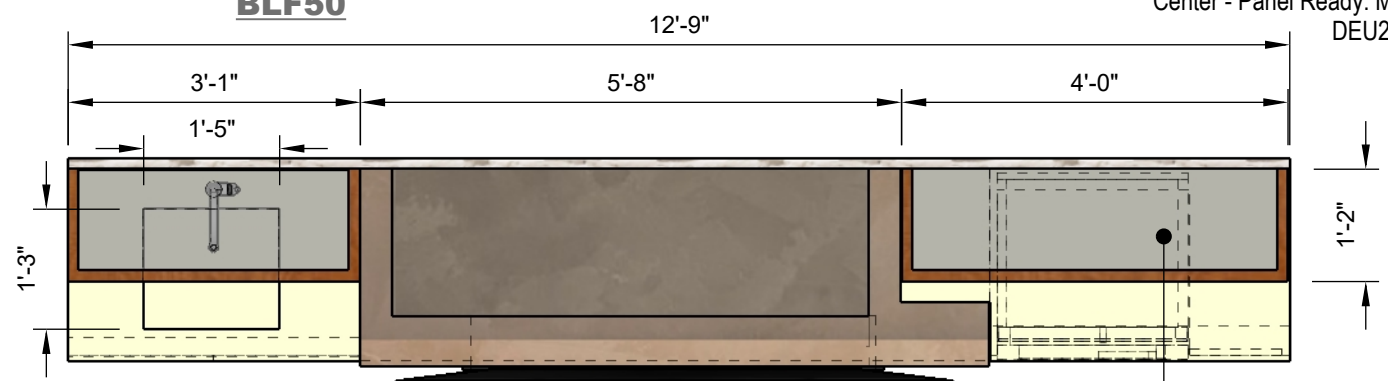

**TOP VIEW**  
Scale 1:24

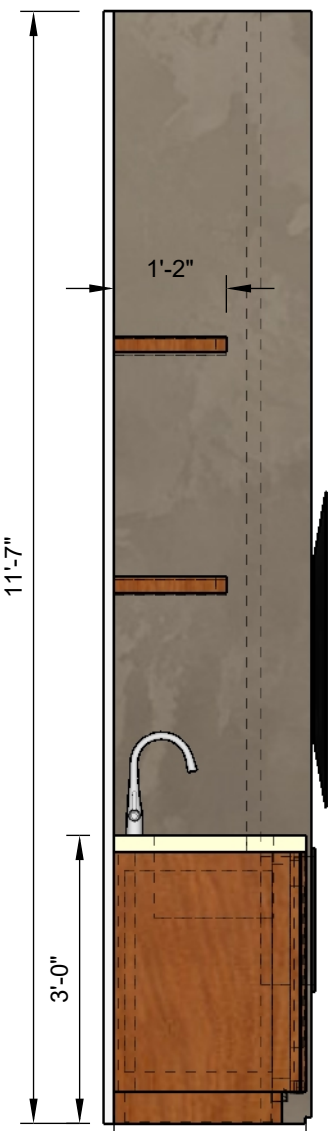

**SIDE VIEW**  
Scale 1:24

**PROGRESS DRAWING**

**ALL MEASUREMENTS MUST BE VERIFIED IN FIELD**

This drawing is not intended to be used for contract pricing or fabrication purposes. All content is subject to change.

DISCARD ALL DRAWINGS THAT WERE MADE ON THIS ITEM PRIOR TO THE DATE BELOW:  
**09/11/2022**

**NOTES**

Drawings may not be scaled. The numerical dimensions represent correct measurements. All dimensions are given from finished floor and finished wall unless otherwise noted.

All design ideas, drawings and plans represented here are owned by the property of **WESTHAVEN CONSTRUCTION SERVICES.**

All rights reserved. Above suggested electrical and plumbing locations, must be verified in field.



**WESTHAVEN**  
CONSTRUCTION SERVICES, INC.

**CLIENT**  
JOEL & YOLY ALONSO  
0000

**ISSUE**  
09/ 7/ 2021  
RE - ISSUE  
MM, DD, YY

**DESIGN BY**  
Joel A.  
**DRAWN BY**  
Abel Q.

**DESCRIPTION**  
FIREPLACE & WET BAR  
**PAGE NAME**  
PLANS

**PROJECT No**  
3701  
**PROJECT NAME**  
MIRAMAR

**A-01**