



DETAIL A
Scale 1:4

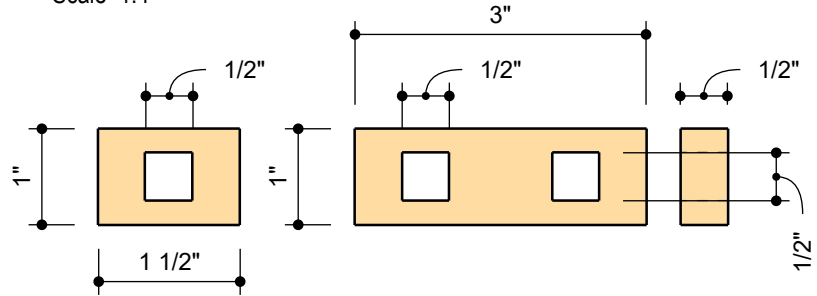

TOP VIEW
Scale 1:2

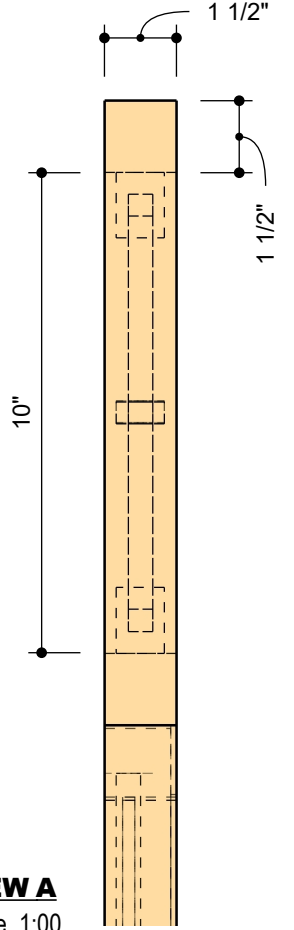

VIEW A
Scale 1:00

MINIMUM
OPENING 32"

TOILET ENCLOSURE

FRONT VIEW
Scale 1:16

SHOWER ENCLOSURE

FINISH	SELLER
	FROSTED GLASS

FINISH	SELLER
	CLEAR GLASS

APPROVED
BY JESS WETH
DESIGNER 01/30/2023

This drawing is not intended to be used for contract pricing or fabrication purposes. All content is subject to change.

DISCARD ALL DRAWINGS THAT WERE MADE ON THIS ITEM PRIOR TO THE DATE BELOW:
01/30/2023

NOTES
Drawings may not be scaled. The numerical dimensions represent correct measurements. All dimensions are given from finished floor and finished wall unless otherwise noted.
All design ideas, drawings and plans represented here are owned by the property owner.
WESTHAVEN CONSTRUCTION SERVICES.
Above suggested electrical and plumbing locations, must be verified in field.

ALL MEASUREMENTS MUST BE VERIFIED IN FIELD



WESTHAVEN
CONSTRUCTION SERVICES, INC.

CLIENT
HERTRICH
0000
FL, 33000

ISSUE
01/26/2023
RE - ISSUE
MM,DD,YY

DESIGN BY
Joel A.
DRAWN BY
Abel Q.

DESCRIPTION
MASTER SHOWER
ENCLOSURES
PAGE NAME
PAGE No 1

PROJECT No
1908-09
PROJECT NAME
CONTINUUM SOUTH

A-01