



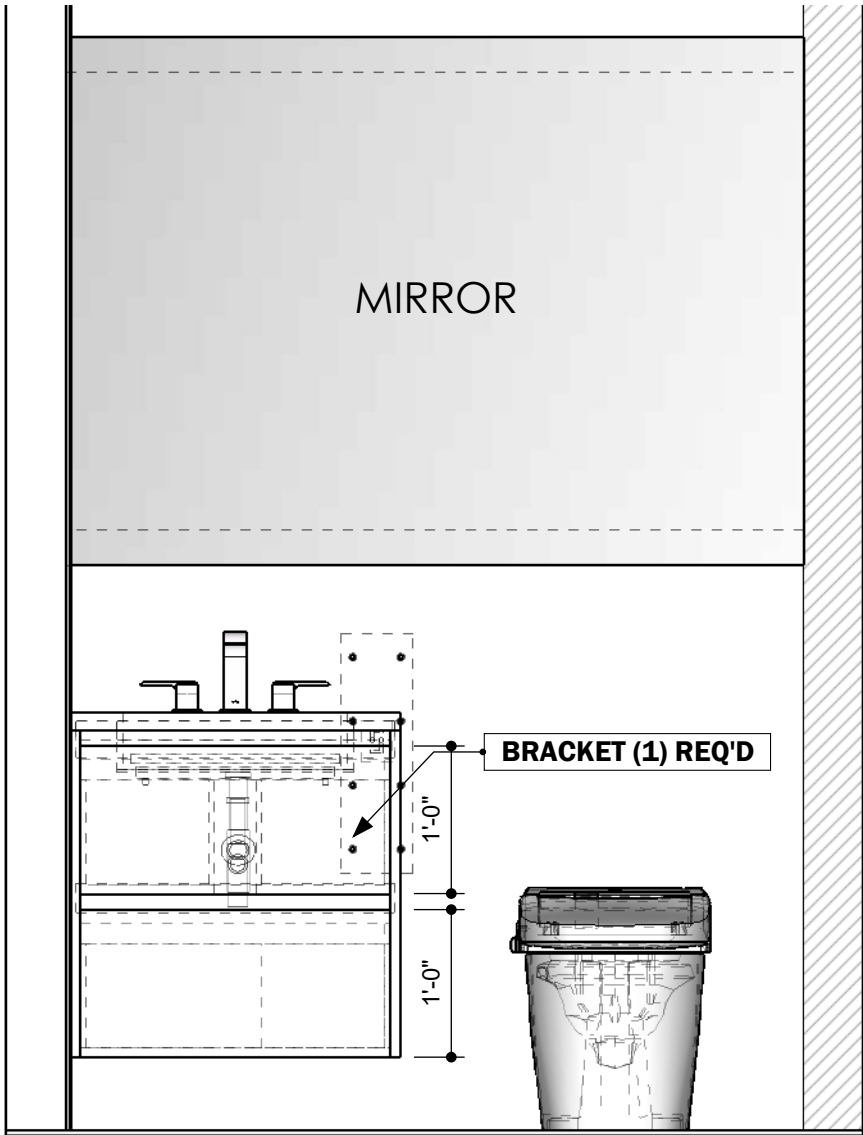

FRONT VIEW


Scale 1:16

See Specs Page A-02

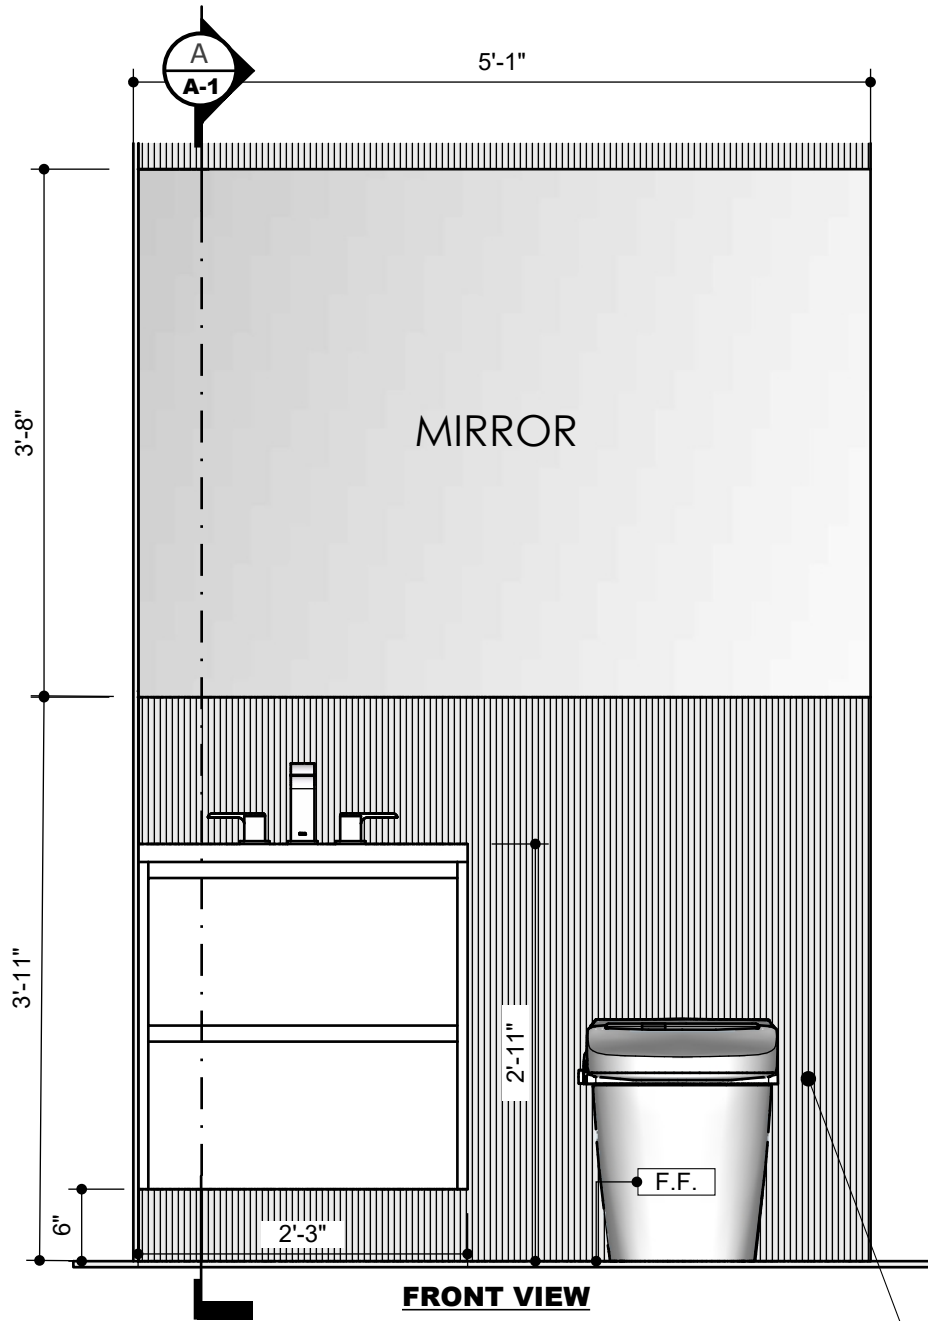

FRONT VIEW

Scale 1:16

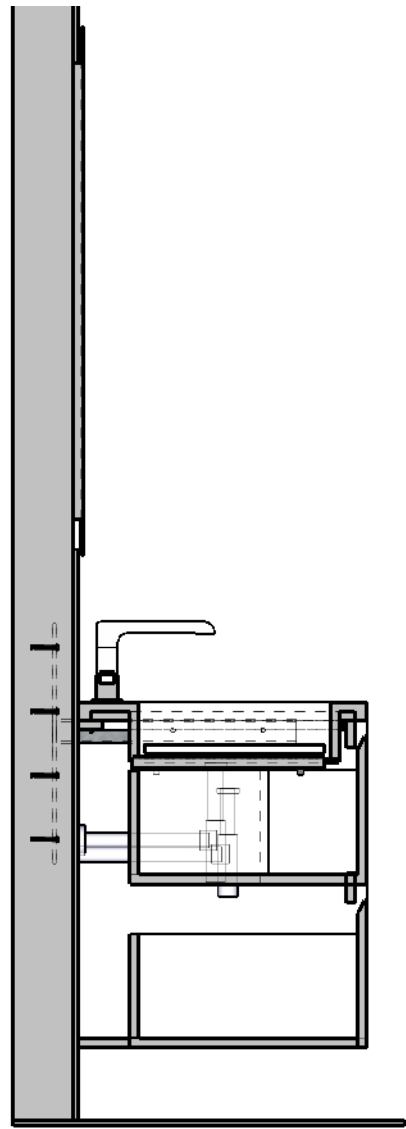

SECTION A

Scale 1:00

PROGRESS DRAWING

ALL MEASUREMENTS MUST BE VERIFIED IN FIELD

This drawing is not intended to be used for contract pricing or fabrication purposes. All content is subject to change.

DISCARD ALL DRAWINGS THAT WERE MADE ON THIS ITEM PRIOR TO THE DATE BELOW:


01/12/2023

NOTES


Drawings may not be scaled. The numerical dimensions represent correct measurements. All dimensions are given from finished floor and finished wall unless otherwise noted.

All design ideas, drawings and plans represented here are owned by the property of **WESTHAVEN CONSTRUCTION SERVICES.**

All rights reserved. Above suggested electrical and plumbing locations, must be verified in field.

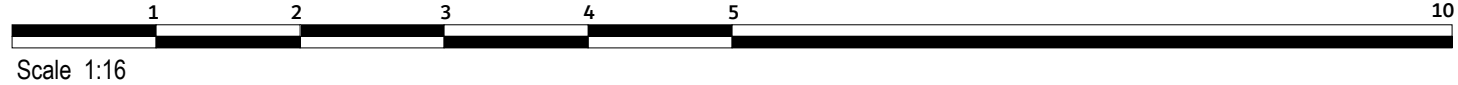

Scale 1:16

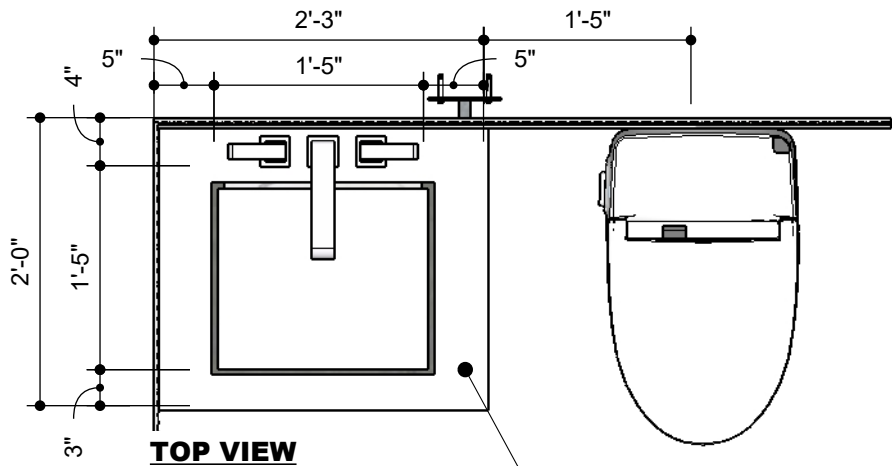




TOP VIEW

Scale 1:16

FINISH	SELLER
WHITE QUARTZ	

FINISH	SELLER
LIV ALLURE WALL WIGGLE ANTRACITE	
12"X35" /70 sq.ft	

All walls are going to be tiled

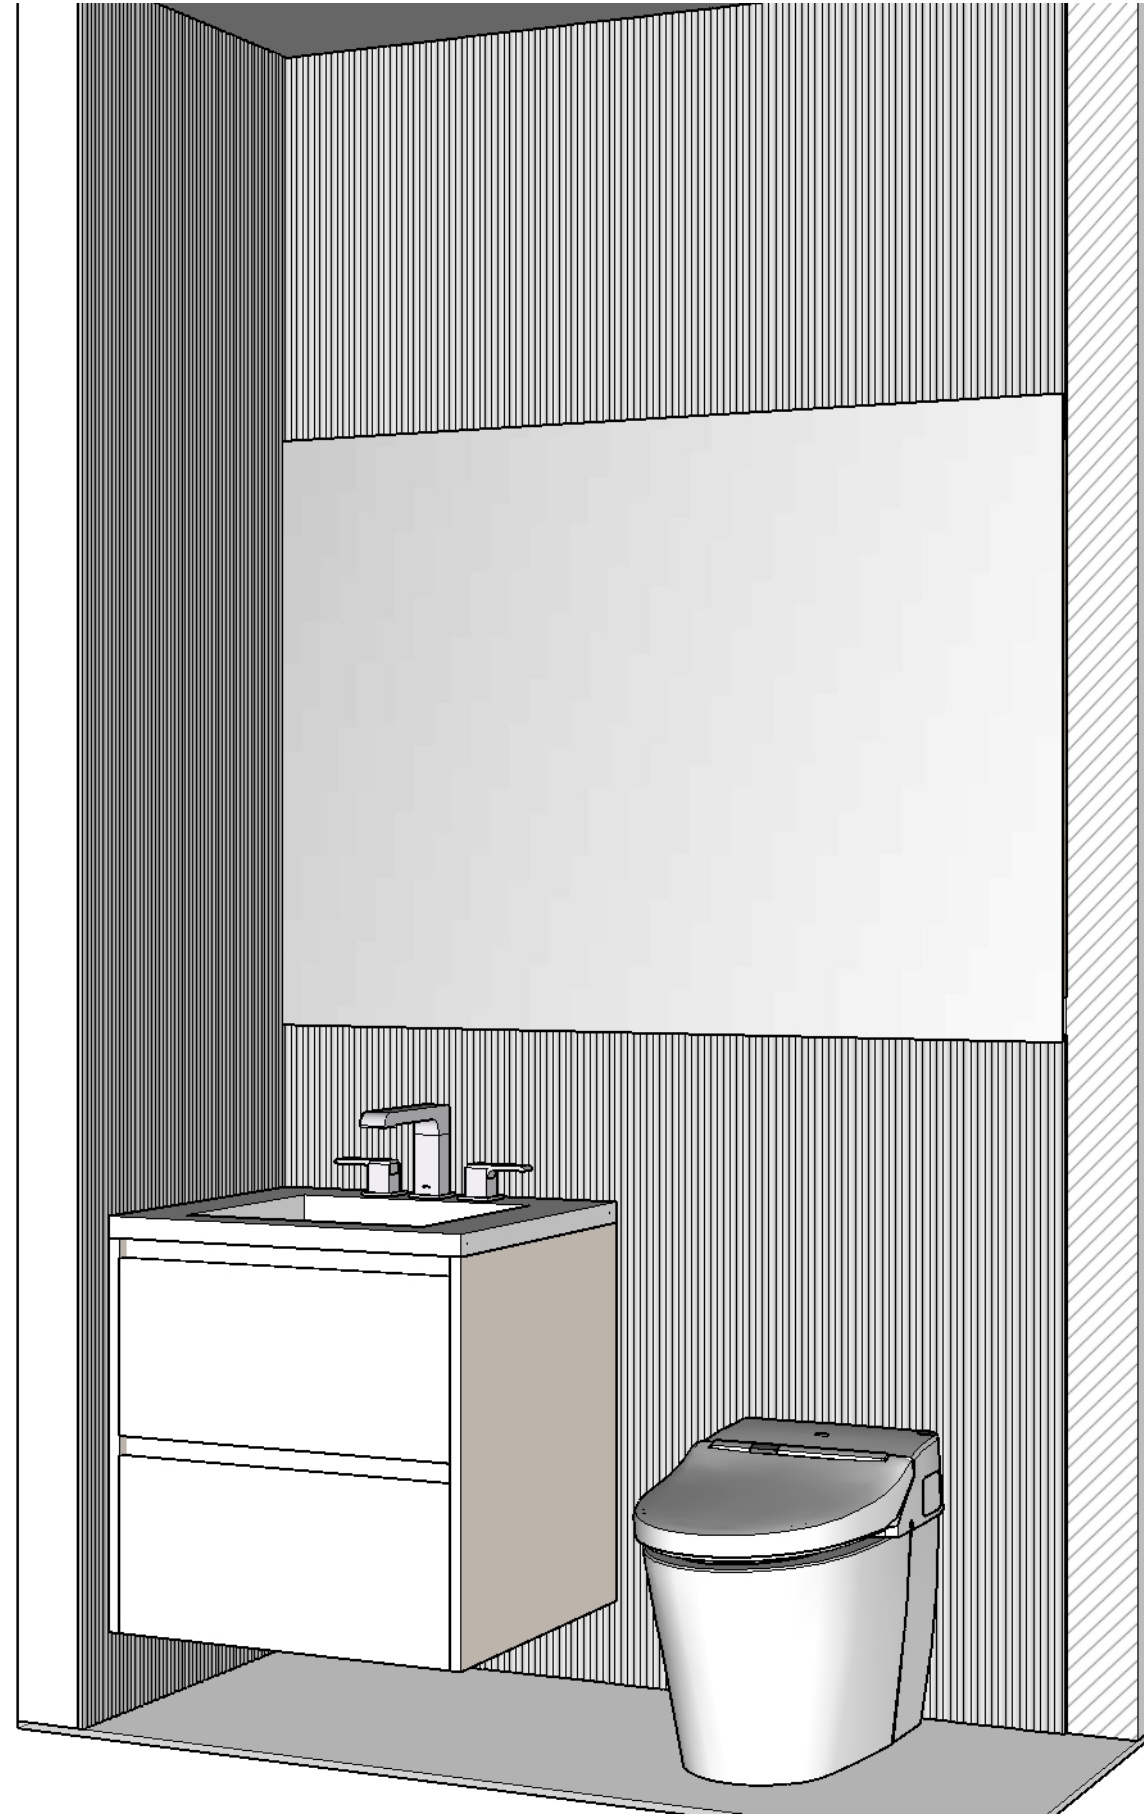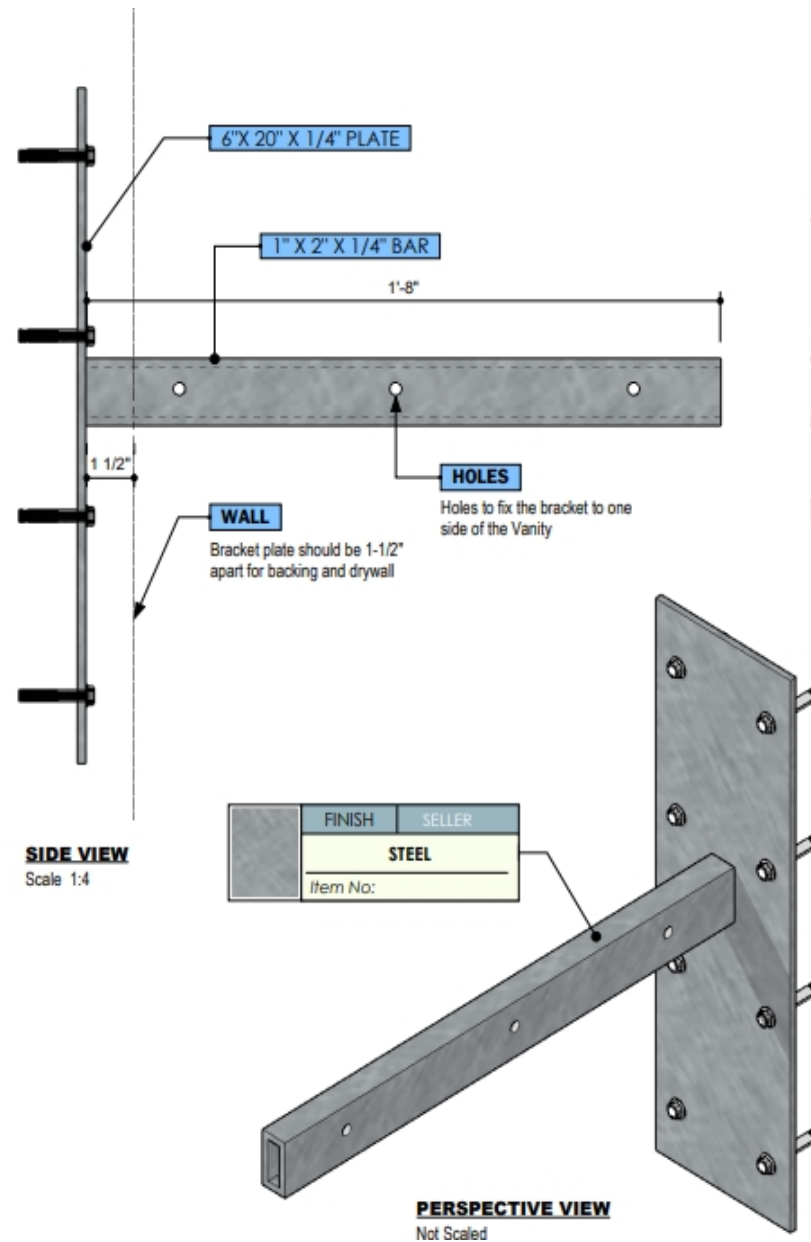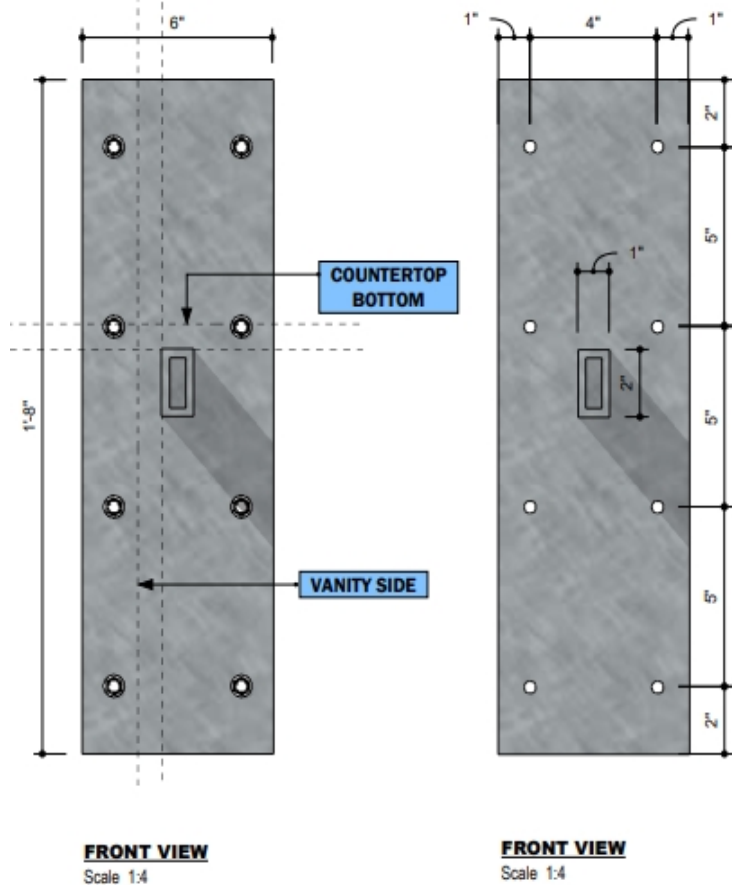

BRACKET FOR VANITIES

PROGRESS DRAWING

ALL MEASUREMENTS MUST BE VERIFIED IN FIELD
This drawing is not intended to be used for contract pricing or fabrication purposes. All content is subject to change.

DISCARD ALL DRAWINGS THAT WERE MADE ON THIS ITEM PRIOR TO THE DATE BELOW:

01/12/2023

NOTES

Drawings may not be scaled. The numerical dimensions represent correct measurements. All dimensions are given from finished floor and finished wall unless otherwise noted.

All design ideas, drawings and plans represented here are owned by the property of

WESTHAVEN CONSTRUCTION SERVICES.

All rights reserved. Above suggested electrical and plumbing locations, must be verified in field.



WESTHAVEN
CONSTRUCTION SERVICES, INC.

CLIENT
STEVEN
MICHAELSON
0000

ISSUE
08/ 26/ 2022
RE - ISSUE
MM,DD,YY

DESIGN BY
Joel A.
DRAWN BY
Abel Q.

DESCRIPTION
POWDER ROOM
PAGE NAME
BRACKET

PROJECT No
3106
PROJECT NAME
CONTINUUM SOUTH

A-02