

THIS IS NOT A SHOP DRAWING


All Measurements must be VERIFIED IN FIELD

STARTED: 10/ 6/ 2023

COMPLETED: 02/7/2024

REVISIONS

NO.	DESCRIPTION	DATE
1	RESET VANITY MEASUREMENTS	02/7/2024

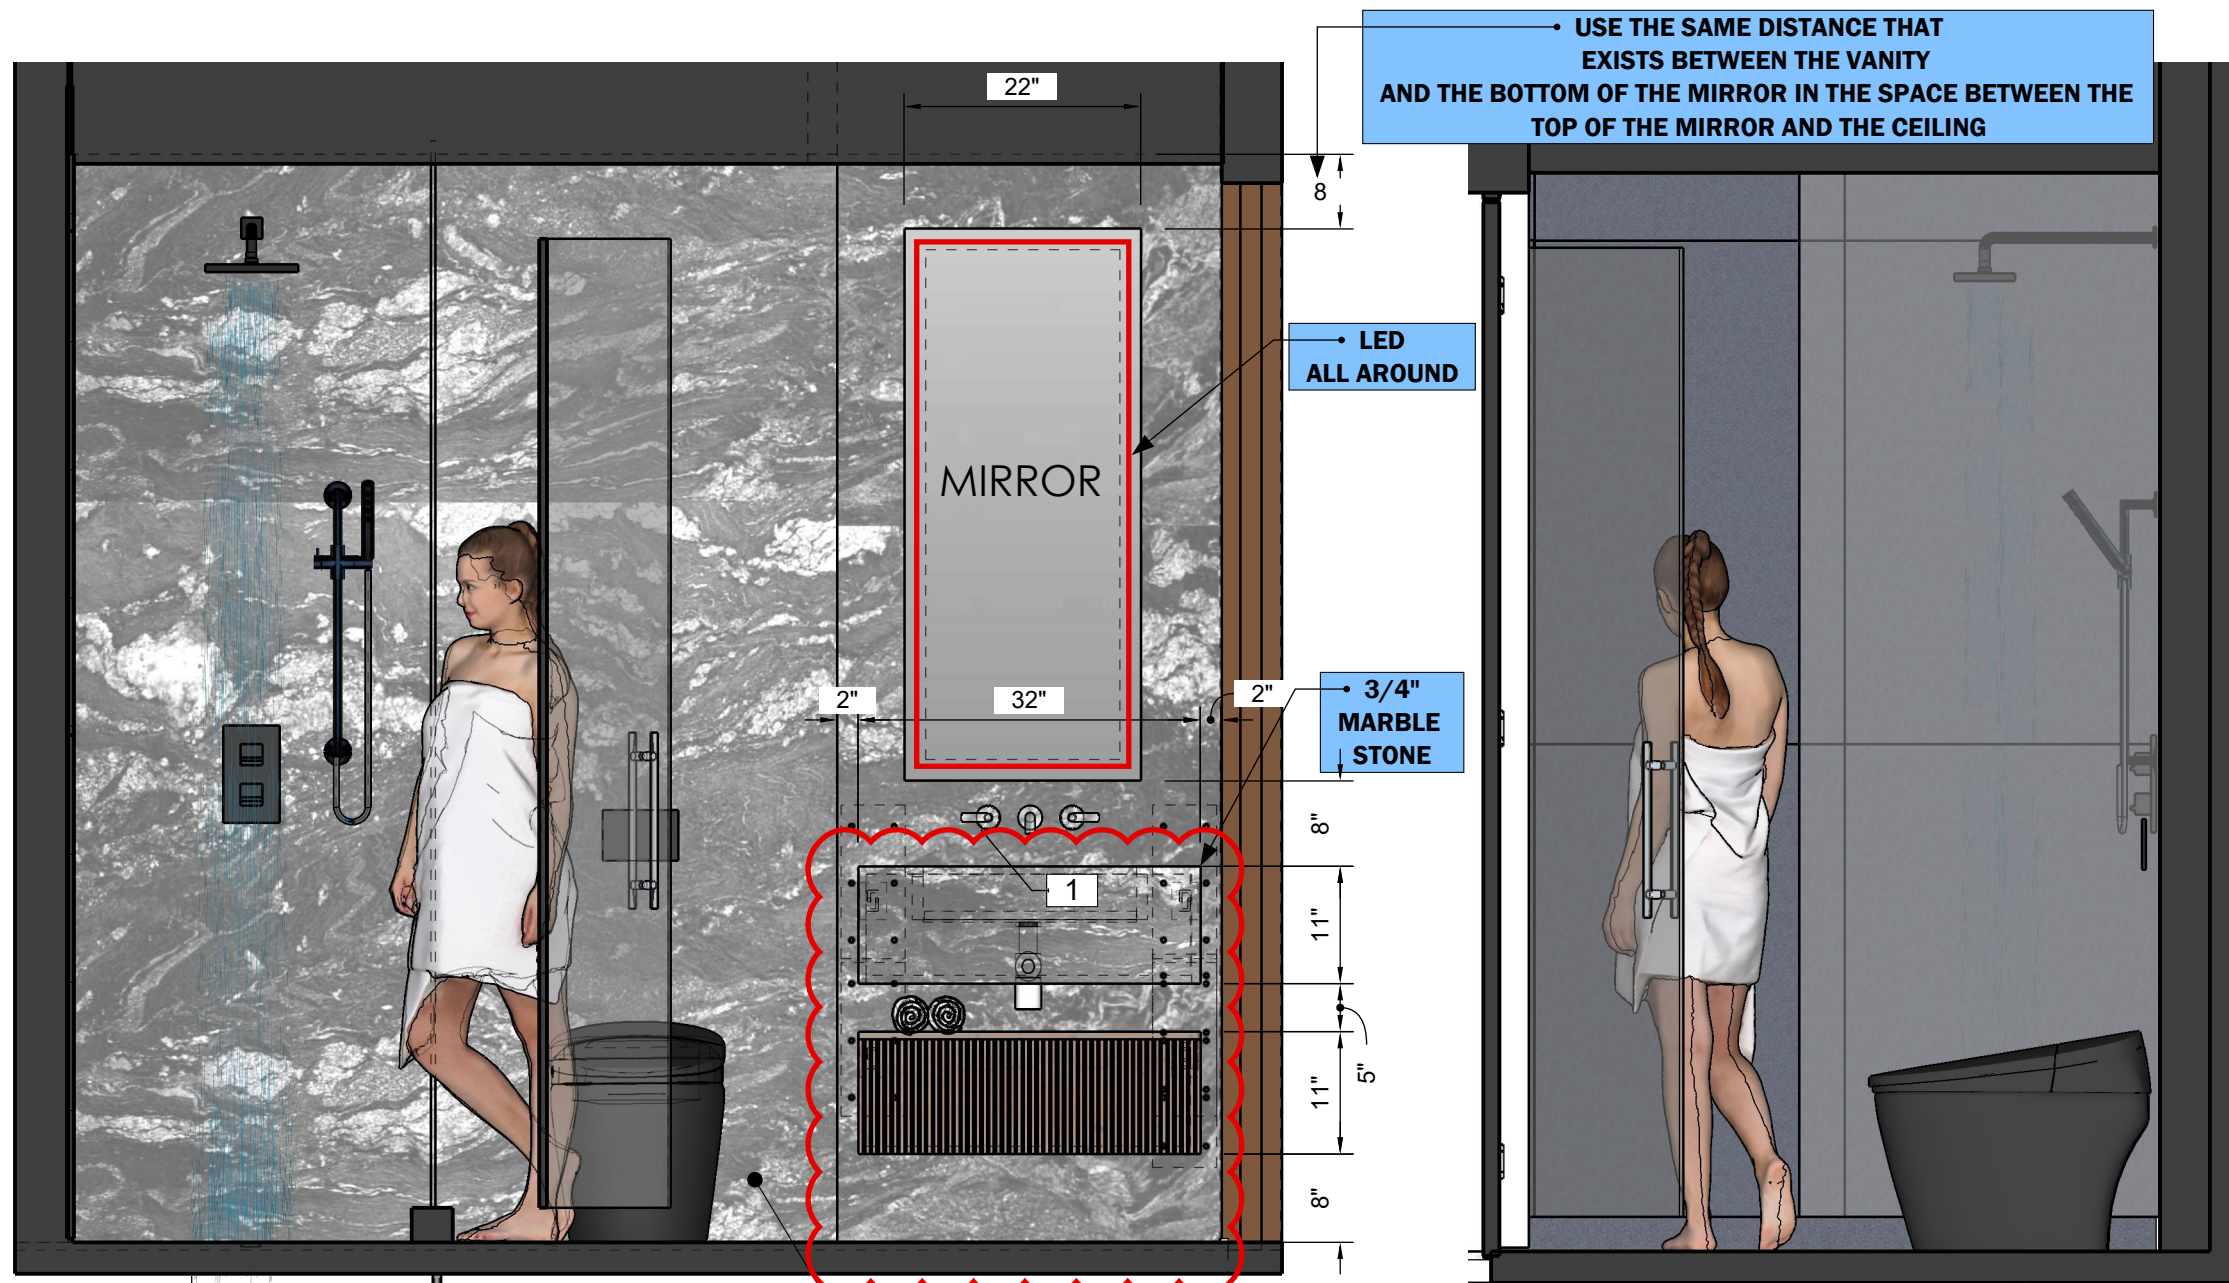

USE THE SAME DISTANCE THAT EXISTS BETWEEN THE VANITY AND THE BOTTOM OF THE MIRROR IN THE SPACE BETWEEN THE TOP OF THE MIRROR AND THE CEILING

LED ALL AROUND


3/4\"/>

SECTION A Scale 1:00

SECTION B Scale 1:00

FINISH **Opustone** STONE TILE CONCEPTS
MAGMA BLACK POLISHED
Item No: S132-843-29

THE TWO SLABS OF BLACKPOLISHED MAGMA WILL BE USED TO COVER THE NORTH WALL AND THE VANITY

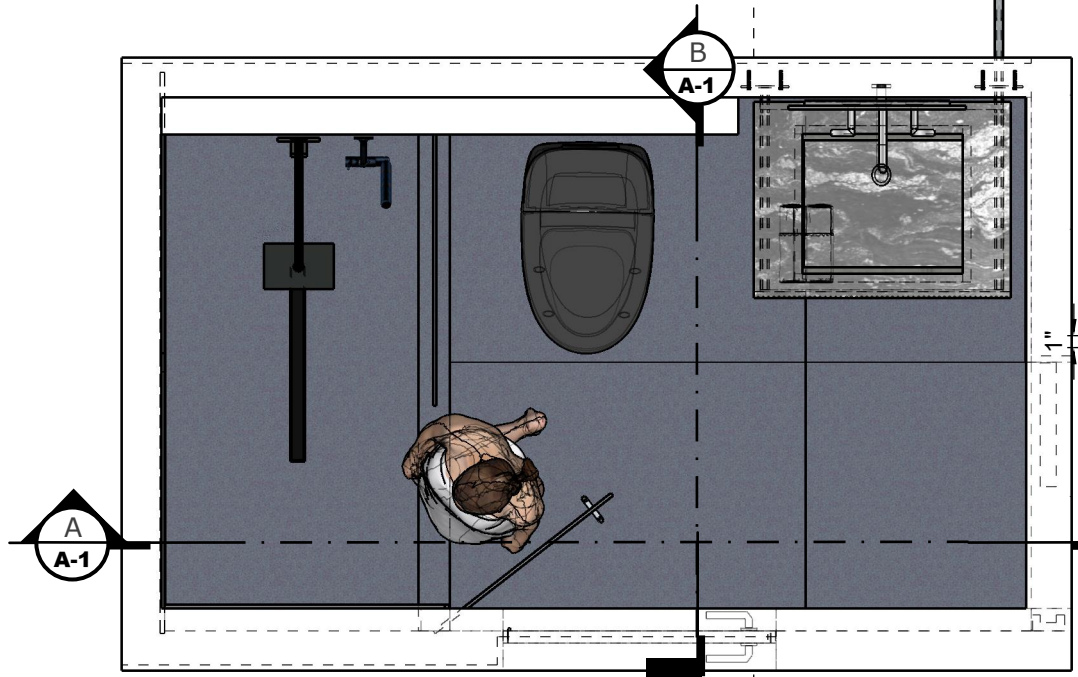

TOP VIEW Scale 1:16

NOTE

Drawings may not be scaled.

The numerical dimensions represent correct measurements. (If not indicated, the precision of the dimensions by default is to 1")

All design ideas, drawings and plans represented here are owned by the property of WESTHAVEN CONSTRUCTION SERVICES, INC. All rights reserved. Above suggested electrical and plumbing locations, must be verified in field.



8254 South River Dr
Medley, FL 33166
Ph. 305 556 1416
www.westhavencon.com

APPROVED

By E.MARTINEZ DESIGNER

02/7/2024

This drawing has been approved to be used for design, appraisal and estimation purposes.

3401 CONTINUUM NORTH
0000 Fl., 33000

ISSUE 10/ 6/ 2023
RE - ISSUE 02/7/2024

OWNER E.MARTINEZ
DESIGN BY J. Alonso
DRAWN BY A.Quintero

PAGE No 1

DESIGN CONCEPT

ALL MEASUREMENTS MUST BE VERIFIED IN FIELD

DISCARD ALL DRAWINGS THAT WERE MADE ON THIS ITEM PRIOR TO THE DATE BELOW:

02/7/2024

This drawing is not intended to be used for contract pricing or fabrication purposes. All content is subject to change

A - 01
POWDER ROOM PLUMBING

APPROVED ✓

By **E.MARTINEZ**

DESIGNER

02/7/2024

This drawing has been approved to be used for design, appraisal and estimation purposes.

REVISED VERSION

3401 CONTINUUM NORTH
 0000 Fl, 33000

ISSUE
 10/ 6/ 2023
 RE - ISSUE
 02/7/2024

OWNER
 E.MARTINEZ
 DESIGN BY
 J. Alonso
 DRAWN BY
 A.Quintero
 PAGE NAME
 BRACKETS

DESIGN CONCEPT

ALL MEASUREMENTS MUST BE VERIFIED IN FIELD


DISCARD ALL DRAWINGS THAT WERE MADE ON THIS ITEM PRIOR TO THE DATE BELOW:

02/7/2024

This drawing is not intended to be used for contract pricing or fabrication purposes. All content is subject to change

A - 02

POWDER ROOM
 PLUMBING

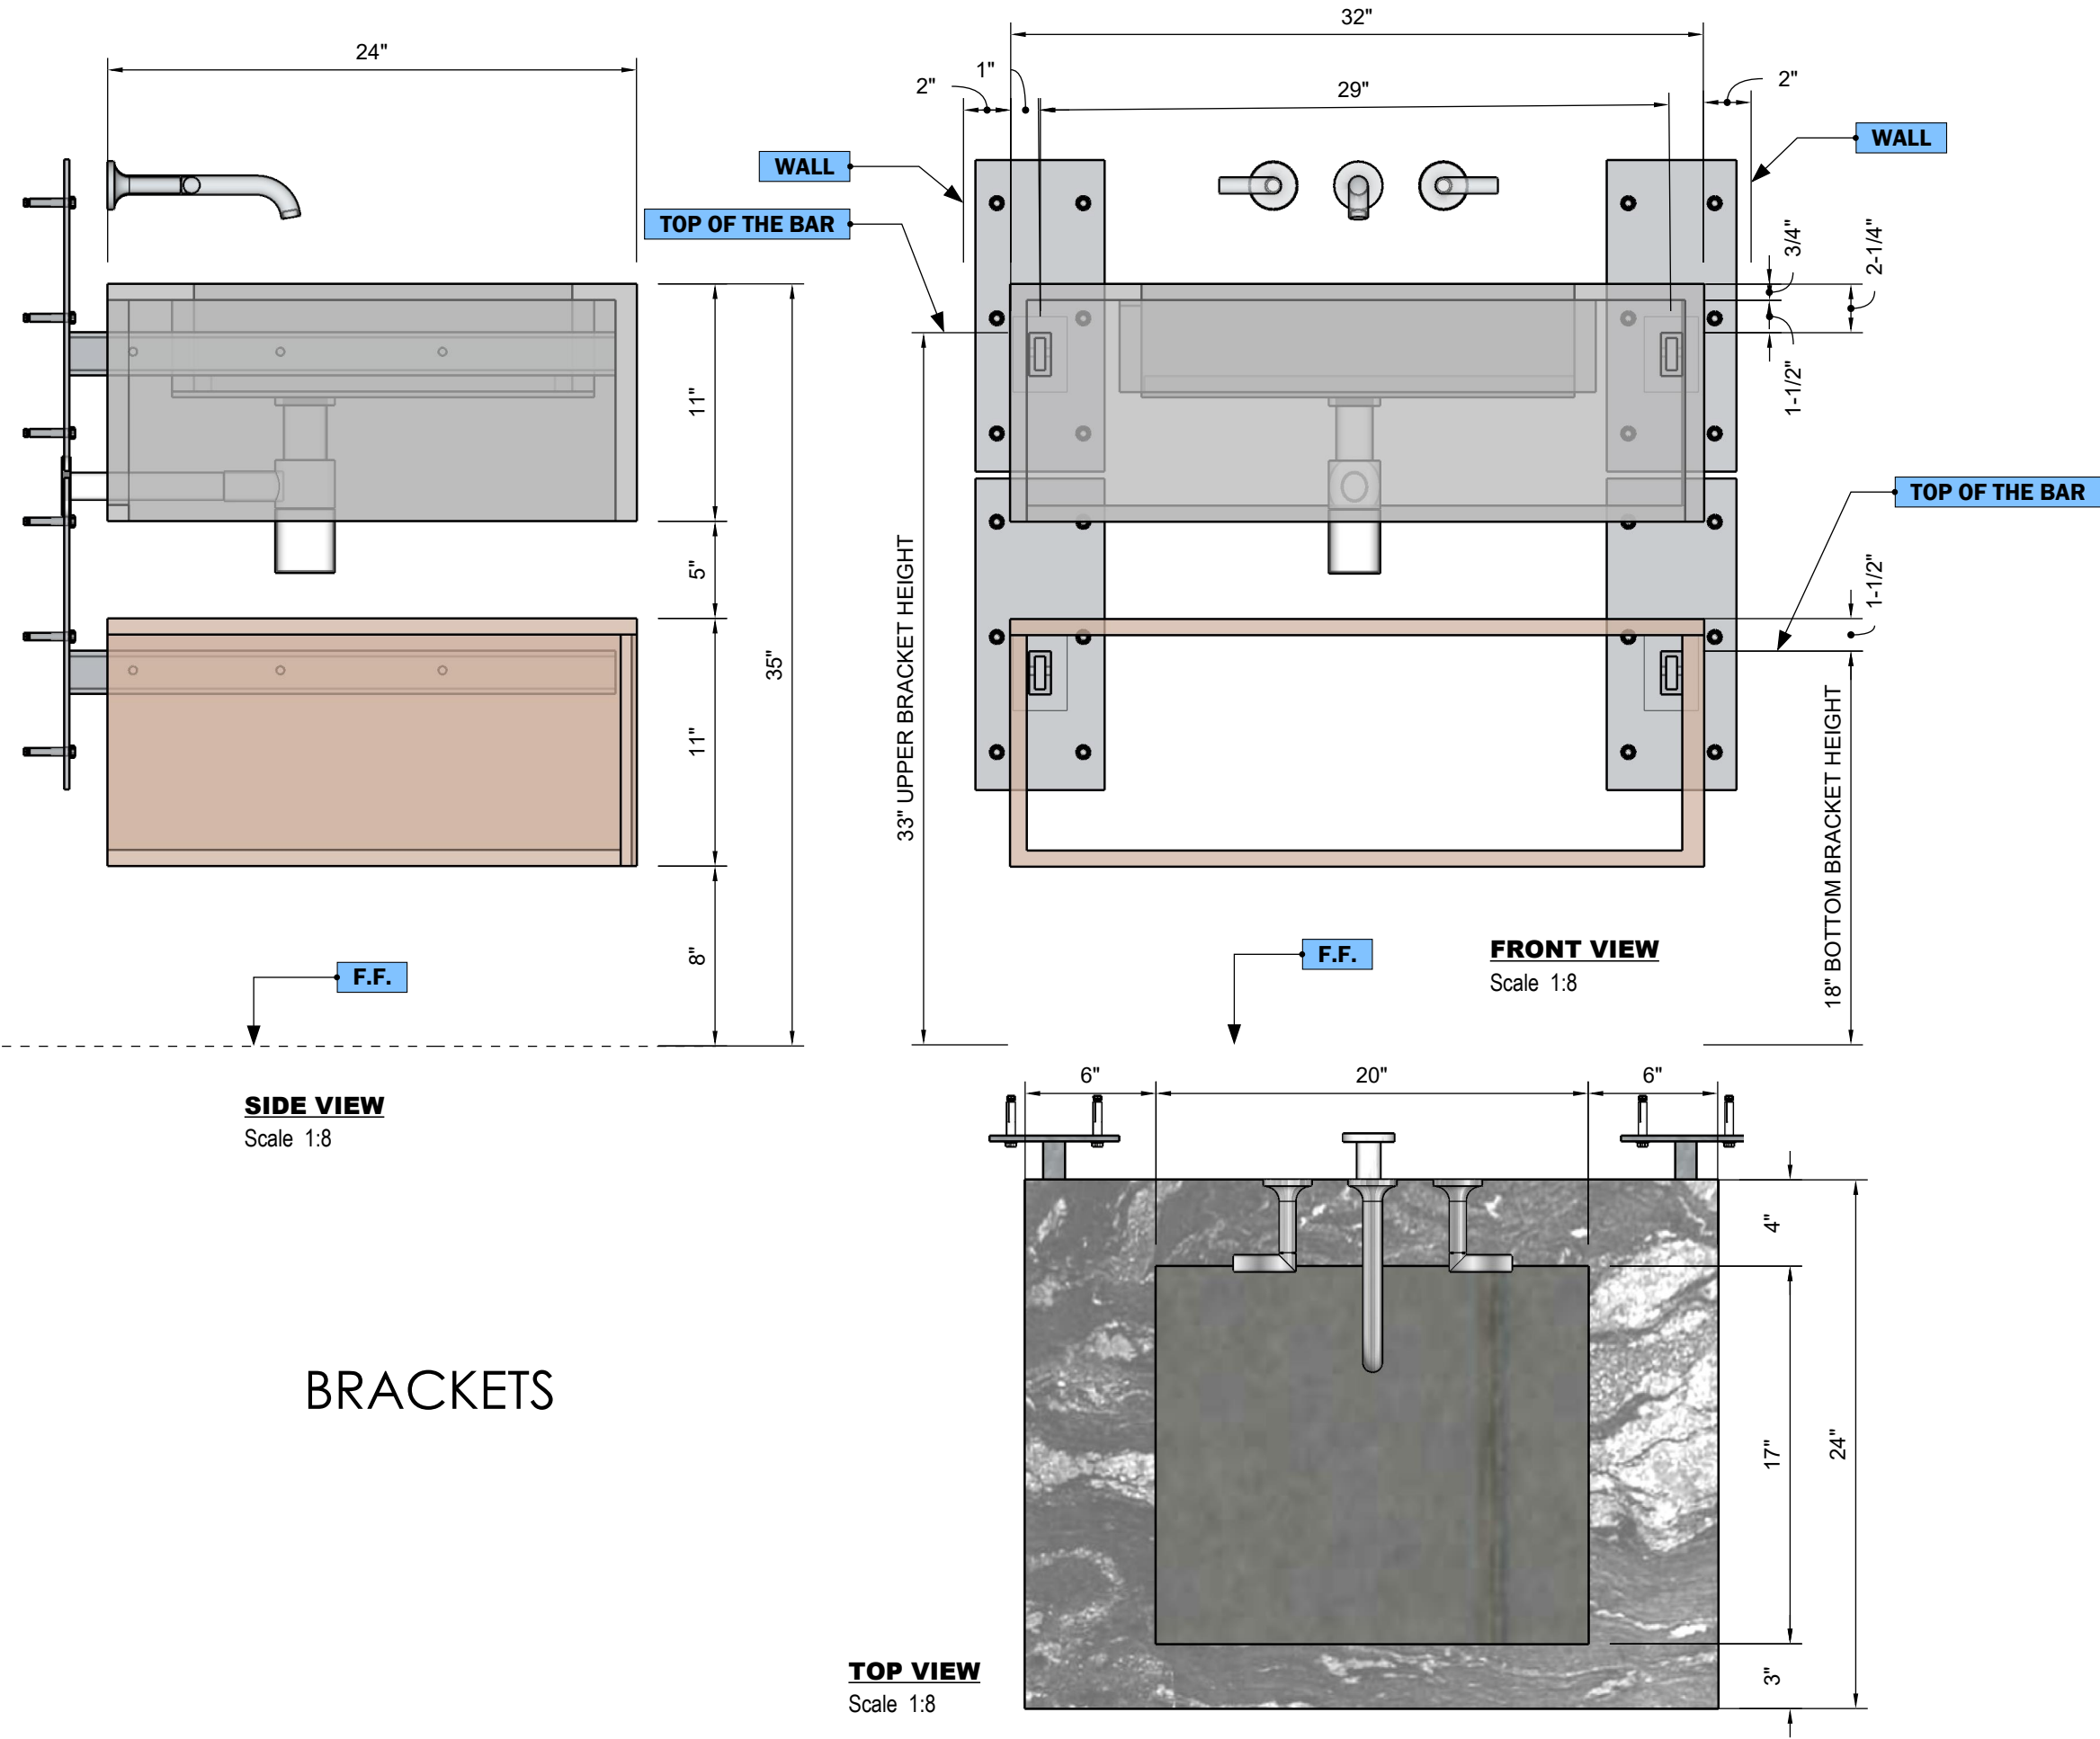

BRACKETS