


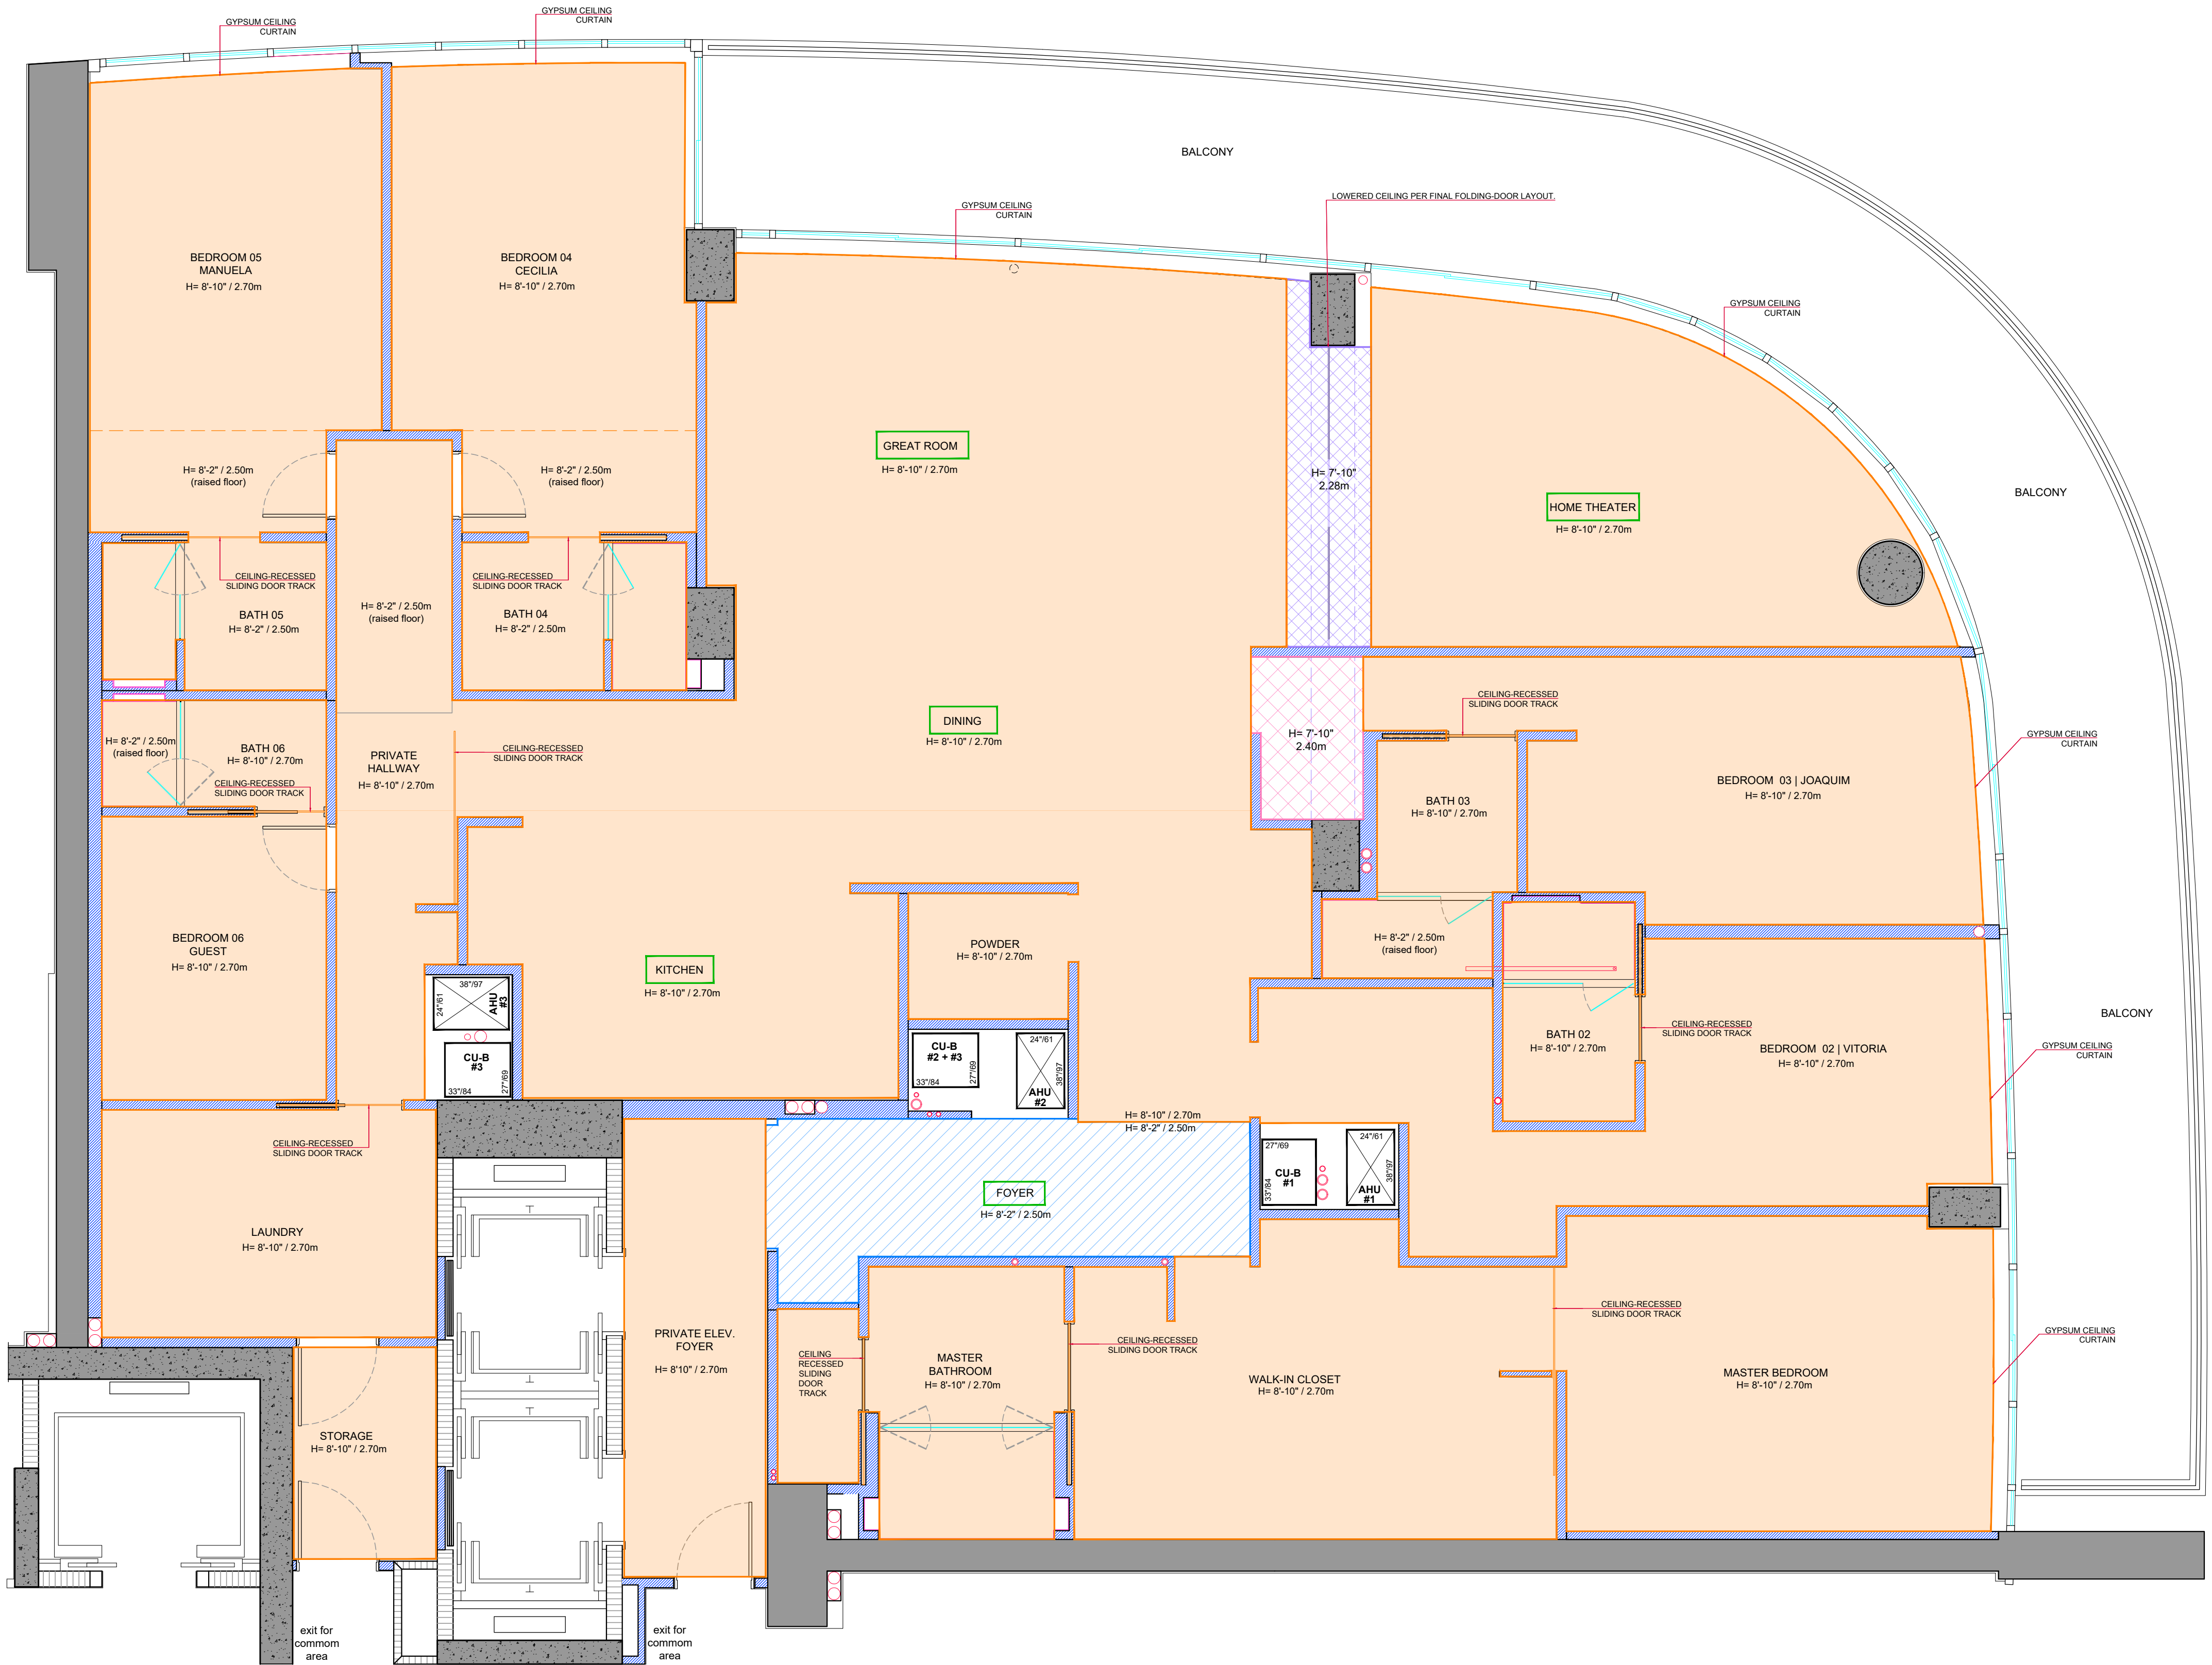

CEILING PLAN
scale 1/4" = 1'-0"
scale 1:50

LEGEND			
	EXISTING CONCRETE COLUMNS		EXISTING BEAM PROJECTION
	EXISTING CONCRETE WALLS		SOFFIT - CLH = 8' - 10' 2.70m
	EXISTING CONCRETE BLOCK WALLS		SOFFIT - CLH = 8' - 2' 2.50m
	EXISTING PARTITIONS		SOFFIT - CLH = 7' - 6' 2.28m
	EXISTING FIRE RATED PARTITIONS		SOFFIT - CLH = 7' - 10' 2.40m
	PROPOSED NEW PARTITIONS		ROOM NAME
			IN-CEILING SPEAKER

R04 - FOYER, MASTER BATH AND BATH 02 LAYOUT RECONFIGURATION - TV for Bedrooms 03 and 06		2026/03/10	
R03 - DRAWING COORDINATION AFTER FLOOR FINISH DEFINITION		2026/01/13	
R02 - INITIAL ISSUE		2025/11/13	
REVISÃO		DATE	
	CLIENT	OLIVEIRA'S RESIDENCE	OBS
	SITE	CONTINUUM SOUTH #3504	FIELD-VERIFY ALL DIMENSIONS ON SITE
	SUBJECT	CEILING PLAN	COORD.
			TIZA KANN CARMEN MANSOR
		DRAWINGS	PRISCYLLA LIMA
		ARCHIVE	CS-3504_004-CEILING-Rxx
		DATE	2026/03/10
		REVIEW	04
		SHEET	04/05

CUSTOMIZED 394" x 550mm