


AWAITING NEW GLASS
WINDOW FRAMING
DRAWING

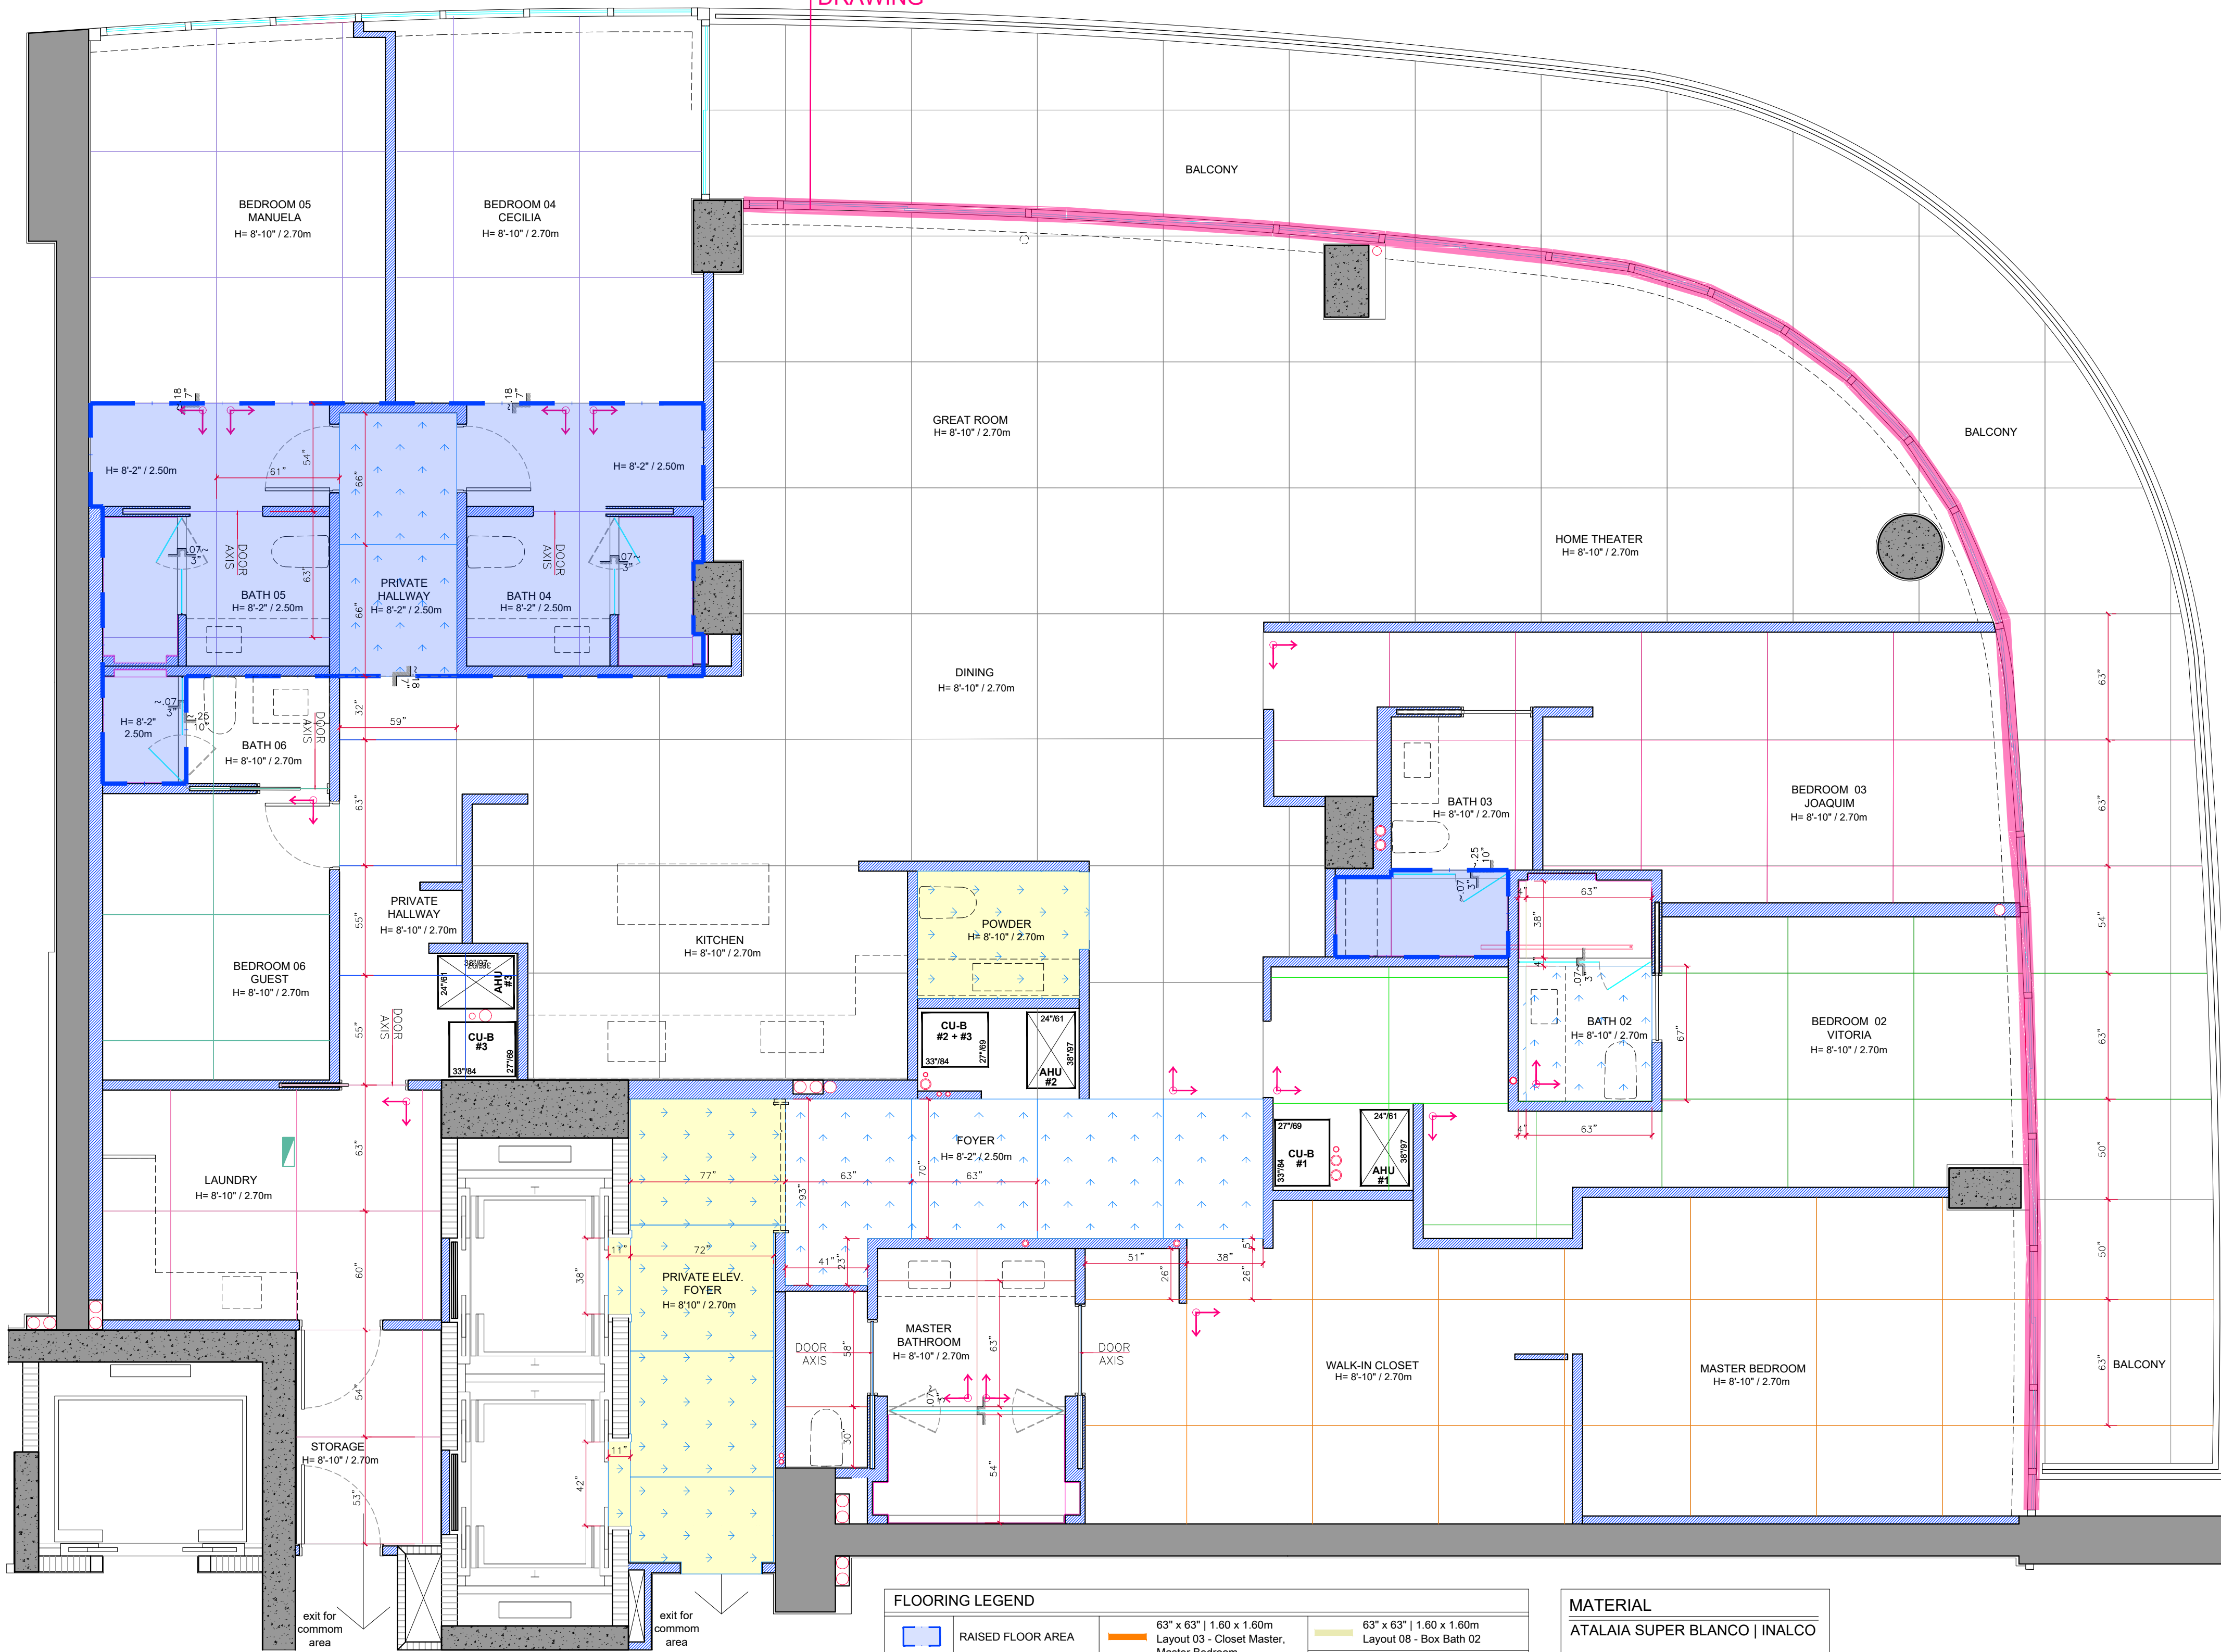

FLOORING PLAN
scale 1/4" = 1'-0"
measurements in inches

FLOORING LEGEND			
	RAISED FLOOR AREA		63" x 63" 1.60 x 1.60m Layout 03 - Closet Master, Master Bedroom
	STARTING		63" x 63" 1.60 x 1.60m Layout 04 - Master Bathroom
	63" x 126" 1.60 x 3.20m direction Layout 01 Private Elev. Foyer, Powder		63" x 63" 1.60 x 1.60m Layout 05 - Kitchen, Dining, G.Room, H.Theater, Balcony
	63" x 126" 1.60 x 3.20m direction Layout 02 Foyer, Private Hallway, Bath 02		63" x 63" 1.60 x 1.60m Layout 06 - Hall Bedroom 02
			63" x 63" 1.60 x 1.60m Layout 07 - Bedroom 02
			63" x 63" 1.60 x 1.60m Layout 08 - Box Bath 02
			63" x 63" 1.60 x 1.60m Layout 09 - Bath + Bedroom 03
			63" x 63" 1.60 x 1.60m Layout 10 - Private Hallway
			63" x 63" 1.60 x 1.60m Layout 11 - Bedrooms 04 and 05 Baths 04 and 05
			63" x 63" 1.60 x 1.60m Layout 12 - Bath + Bedroom 06
			63" x 63" 1.60 x 1.60m Layout 13 - Laundry + Storage

MATERIAL	
ATALAIA SUPER BLANCO INALCO	
SIZES	
63" x 63" 1.60m x 1.60m	
63" x 126" 1.60m x 3.20m	

R04 - FOYER, MASTER BATH AND BATH 02 LAYOUT RECONFIGURATION - TV for Bedrooms 03 and 06					2026/03/10	
R03 - DRAWING COORDINATION AFTER FLOOR FINISH DEFINITION					2026/01/13	
R02 - FLOORING REVIEW					2025/11/10	
R01 - MASTER BATH'S PARTITIONS DEFINITION					2025/10/20	
INITIAL ISSUE					2025/08/26	
REVISÃO					DATE	
	CLIENT	OLIVEIRA'S RESIDENCE	OBS	SHEET		
	SITE	CONTINUUM SOUTH #3504	CONFIRM MEASURES ON-THE-SPOT MEASUREMENT IN METRIC SYSTEM	03/05		
	SUBJECT	FLOORING PLAN IMPERIAL	COORD. TIZA KANN CARMEN MANSOR	DATE	REVIEW	
			DRAWINGS PRISCYLLA LIMA	2026/03/10	04	
					ARCHIVE CS-3504_003 FLOORING-Rxx	

CUSTOMIZED 394" x 550mm